

GENERAL NOTES:

1. STATE LAW: 48 HOURS BEFORE EXCAVATION BEGINS CONTRACTOR SHALL CONTACT GOPHER STATE ONE CALL AT 651-454-0002 FOR FIELD LOCATION OF UNDERGROUND UTILITIES.

EROSION CONTROL NOTES:

1. THE CONTRACTOR SHALL INSTALL EROSION CONTROL MEASURES AS SHOWN ON THE PLANS AND AS REQUIRED TO PREVENT SILT MIGRATION PRIOR TO BEGINNING CONSTRUCTION. THESE MEASURES SHALL INCLUDE INLET PROTECTION AT ALL STORMWATER INLETS RECEIVING RUN OFF FROM THE PROJECT SITE.

LANDSCAPE NOTES:

1. PROTECT ALL EXISTING STRUCTURES, UTILITIES, TREES, SITE AMENITIES, ETC.
2. CONTRACTOR SHALL COORDINATE LOCATION AND MARKING OF

ALL UNDERGROUND UTILITIES ACCORDING TO STATE LAW PRIOR TO ANY WORK COMMENCING.

3. CONTRACTOR SHALL REPAIR AND RESTORE ANY EXISTING IRRIGATION SYSTEMS THAT ARE DAMAGED DURING CONSTRUCTION AND LANDSCAPING.

4. REPORT ALL LAYOUT DISCREPANCIES IMMEDIATELY TO THE LANDSCAPE ARCHITECT FOR DIRECTION PRIOR TO PROCEEDING.

5. CONTRACTOR SHALL NOTIFY THE LANDSCAPE ARCHITECT AT LEAST 48 HOURS PRIOR TO THE COMMENCEMENT OF ANY WORK.

10. REFER TO PROJECT SPECIFICATIONS FOR ADDITIONAL REQUIREMENTS.



11. CONSTRUCTION SHALL BE GOVERNED BY THE 2018 EDITION OF THE MNDOT SPEC BOOK AND THE SPECIAL PROVISIONS.

PLANT SCHEDULE

QTY	BOTANICAL NAME	SIZE	ROOT	NOTES
DECIDUOUS TREES				
6	<i>Acer rubrum</i> 'Autumn Spire' AUTUMN SPIRE RED MAPLE	3"	B&B	SINGLE STRAIGHT LEADER
8	<i>Celtis occidentalis</i> COMMON HACKBERRY	3"	B&B	SINGLE STRAIGHT LEADER
6	<i>Gleditsia triacanthos</i> 'Draves' STREET KEEPER HONEYLOCUST	3"	B&B	SINGLE STRAIGHT LEADER
7	<i>Gleditsia triacanthos f. inermis</i> 'Skycolor' Skyline SKYLINE HONEYLOCUST	3"	B&B	CLUMP MULTI-STEM
7	<i>Tilia americana</i> 'Boulevard' BOULEVARD LINDEN	3"	B&B	SINGLE STRAIGHT LEADER
9	<i>Quercus x warei</i> REGAL PRINCE OAK	3"	B&B	SINGLE STRAIGHT LEADER
DECIDUOUS SHRUBS				
138	<i>Diervilla lonicera</i> 'Copper' COPPER DWARF BUSH HONEYSUCKLE	#5	CONT.	PLANT 36" O.C.
PERENNIALS AND ORNAMENTAL GRASSES				
312	<i>Hemerocallis</i> 'Stella de Oro' STELLA DE ORO DAYLILY	#1	CONT.	PLANT 18" O.C.

LEGEND

- OVERSTORY TREE
- COLUMNAR/ORNAMENTAL TREE
- SHRUBS
- PERENNIALS
- CONCRETE
- MN STATE SEED MIX 25-131 (LOW MAINTENANCE TURF)

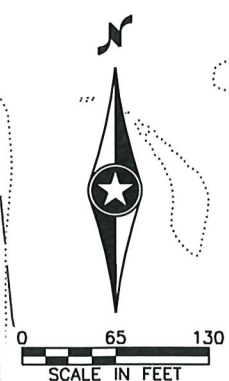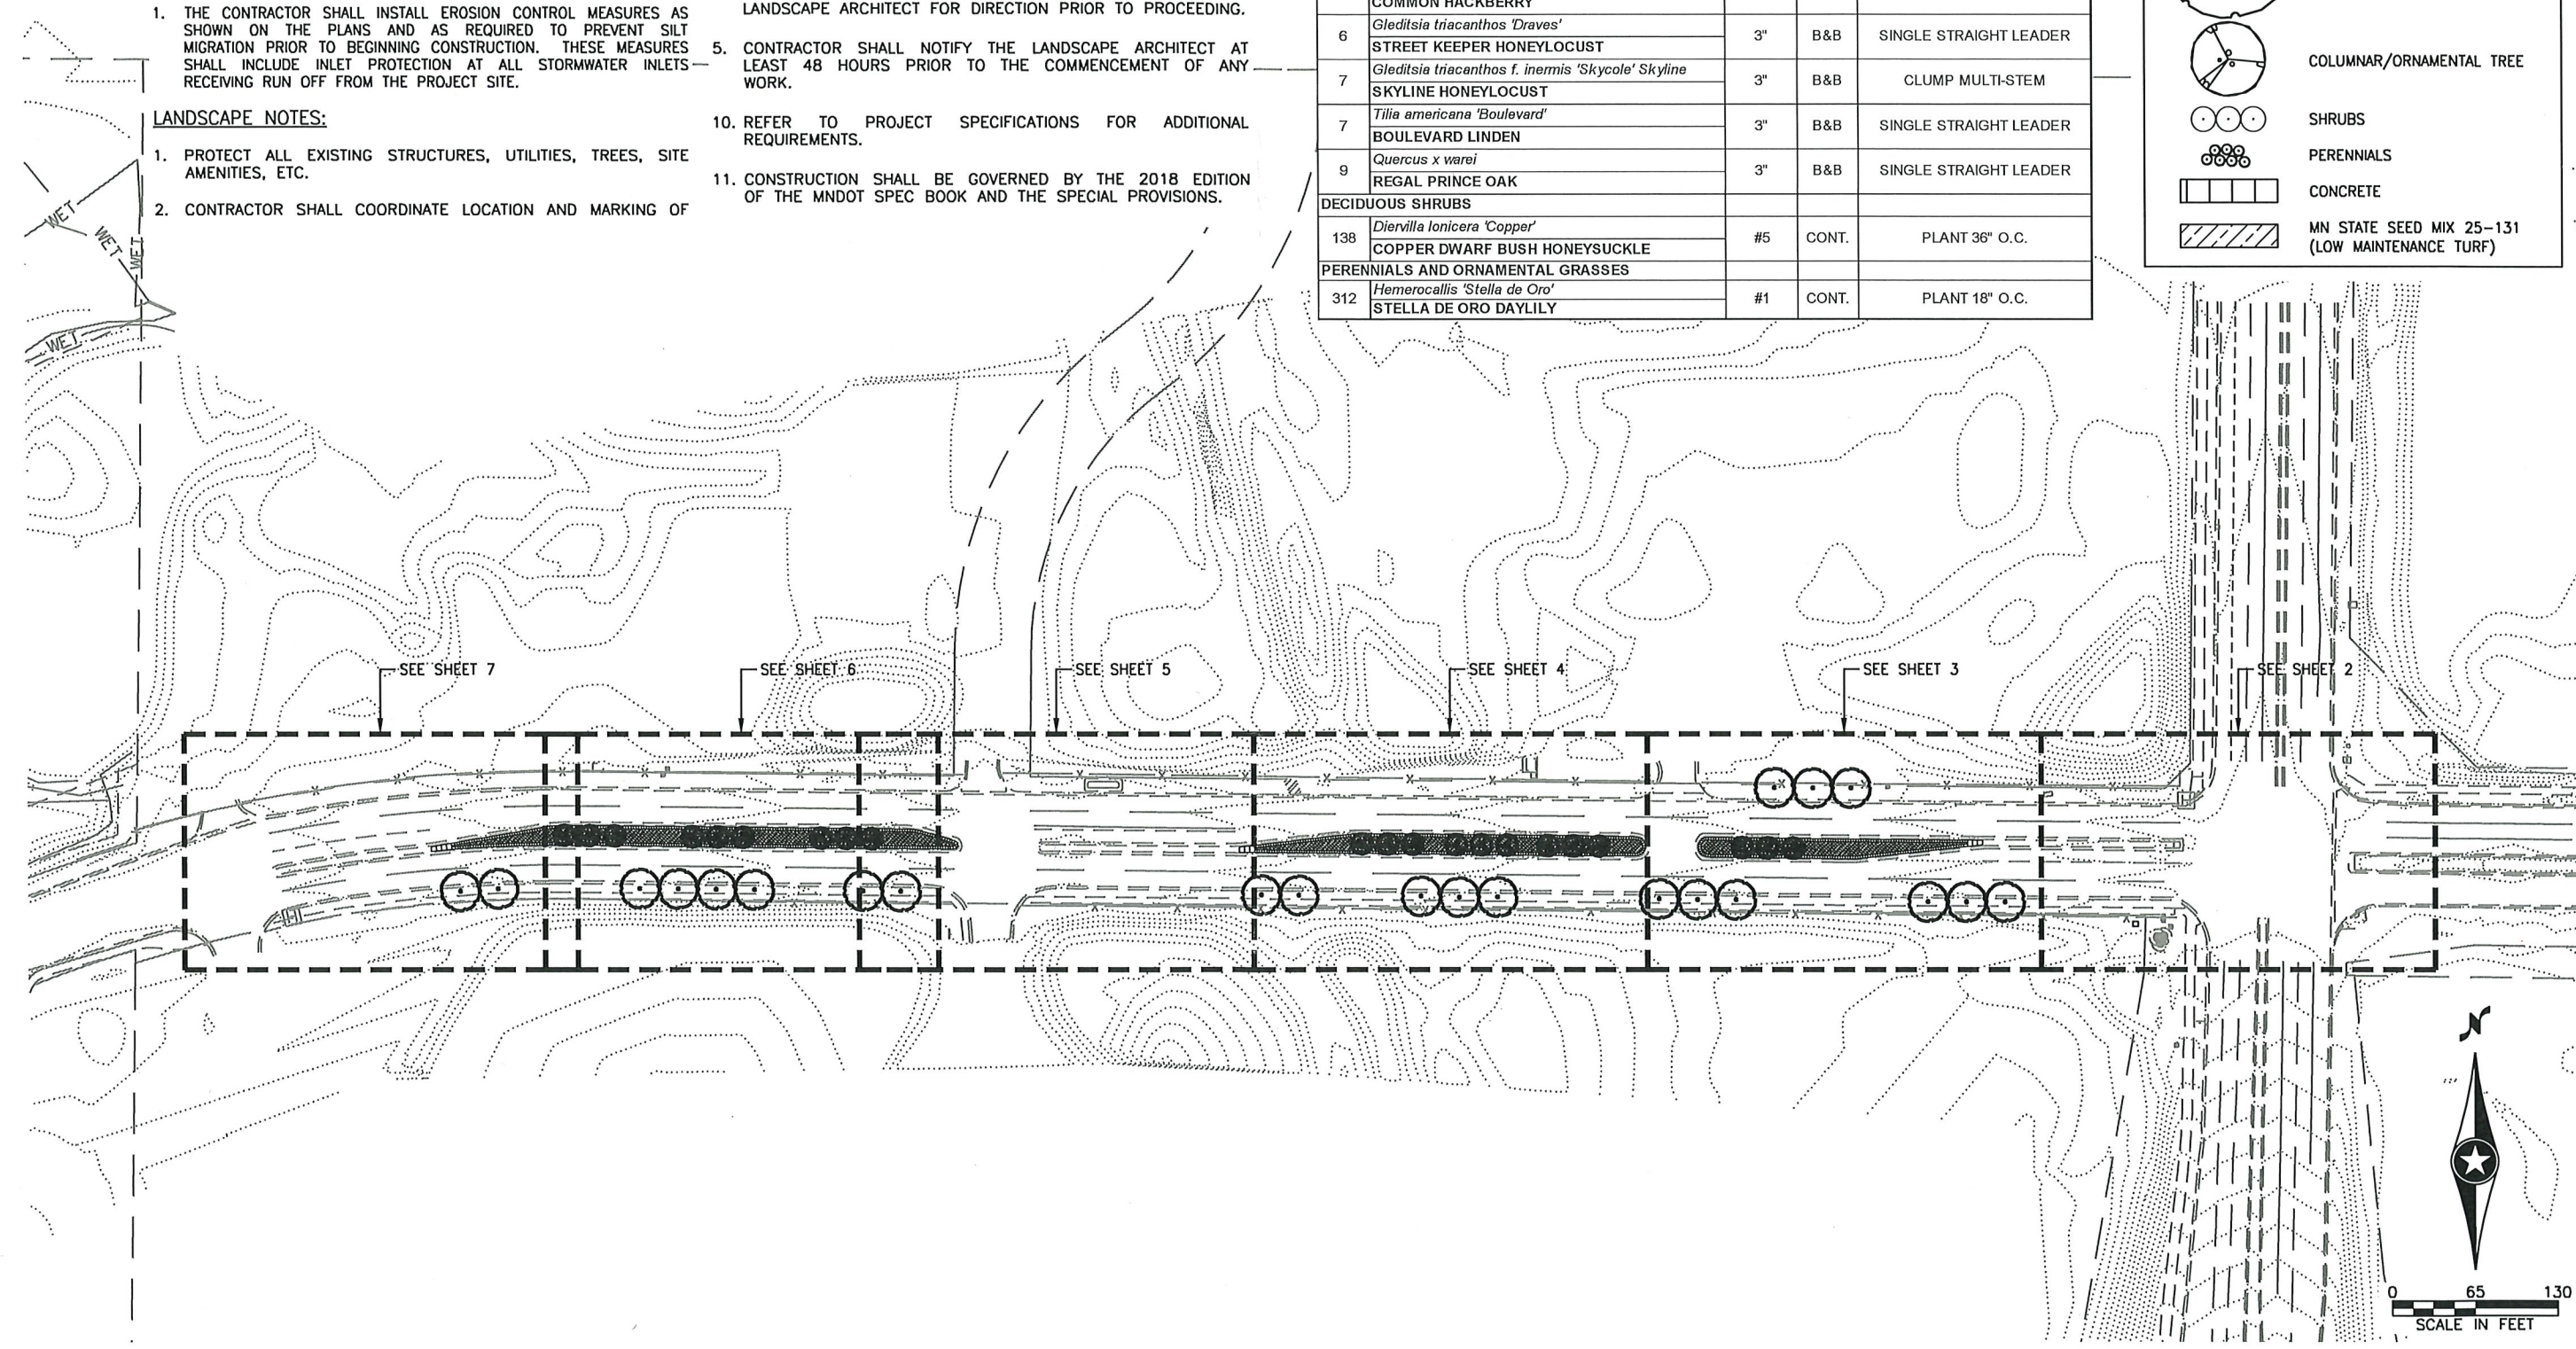

JONATHAN FULLMORE 3/4/2021 12:53:43 PM
 H:\Projects\10000\10634\CAD_BIM\PLAN\10634_LN01_LANDSCAPINGPLAN.DWG: 0

NO	DATE	BY	CHKD	APPR			
REV-1	REV-1	DATE	REV	BY	CHKD	APPR	COMMENTS
REV-2	REV-2	DATE	REV	BY	CHKD	APPR	COMMENTS
REV-3	REV-3	DATE	REV	BY	CHKD	APPR	COMMENTS
REV-4	REV-4	DATE	REV	BY	CHKD	APPR	COMMENTS
REV-5	REV-5	DATE	REV	BY	CHKD	APPR	COMMENTS

I hereby certify that this plan, specification, or report was prepared by me or under my direct supervision and that I am a duly Licensed Landscape Architect under the laws of the State of Minnesota.
 Print Name: KEN GRIESHABER
[Signature]
 Date 03/04/21 License # 24860


 
 

 
 
DRAWN BY
JF
 DESIGNED BY
KG
 CHECKED BY
KG
 COMM. NO. 10634




PHEASANT RIDGE DRIVE
 CITY OF BLAINE, MINNESOTA
 LANDSCAPE PLAN

SHEET
1
OF
19

LEGEND

-  OVERSTORY TREE
-  COLUMNAR/ORNAMENTAL TREE
-  SHRUBS
-  PERENNIALS
-  CONCRETE
-  MN STATE SEED MIX 25-131 (LOW MAINTENANCE TURF)

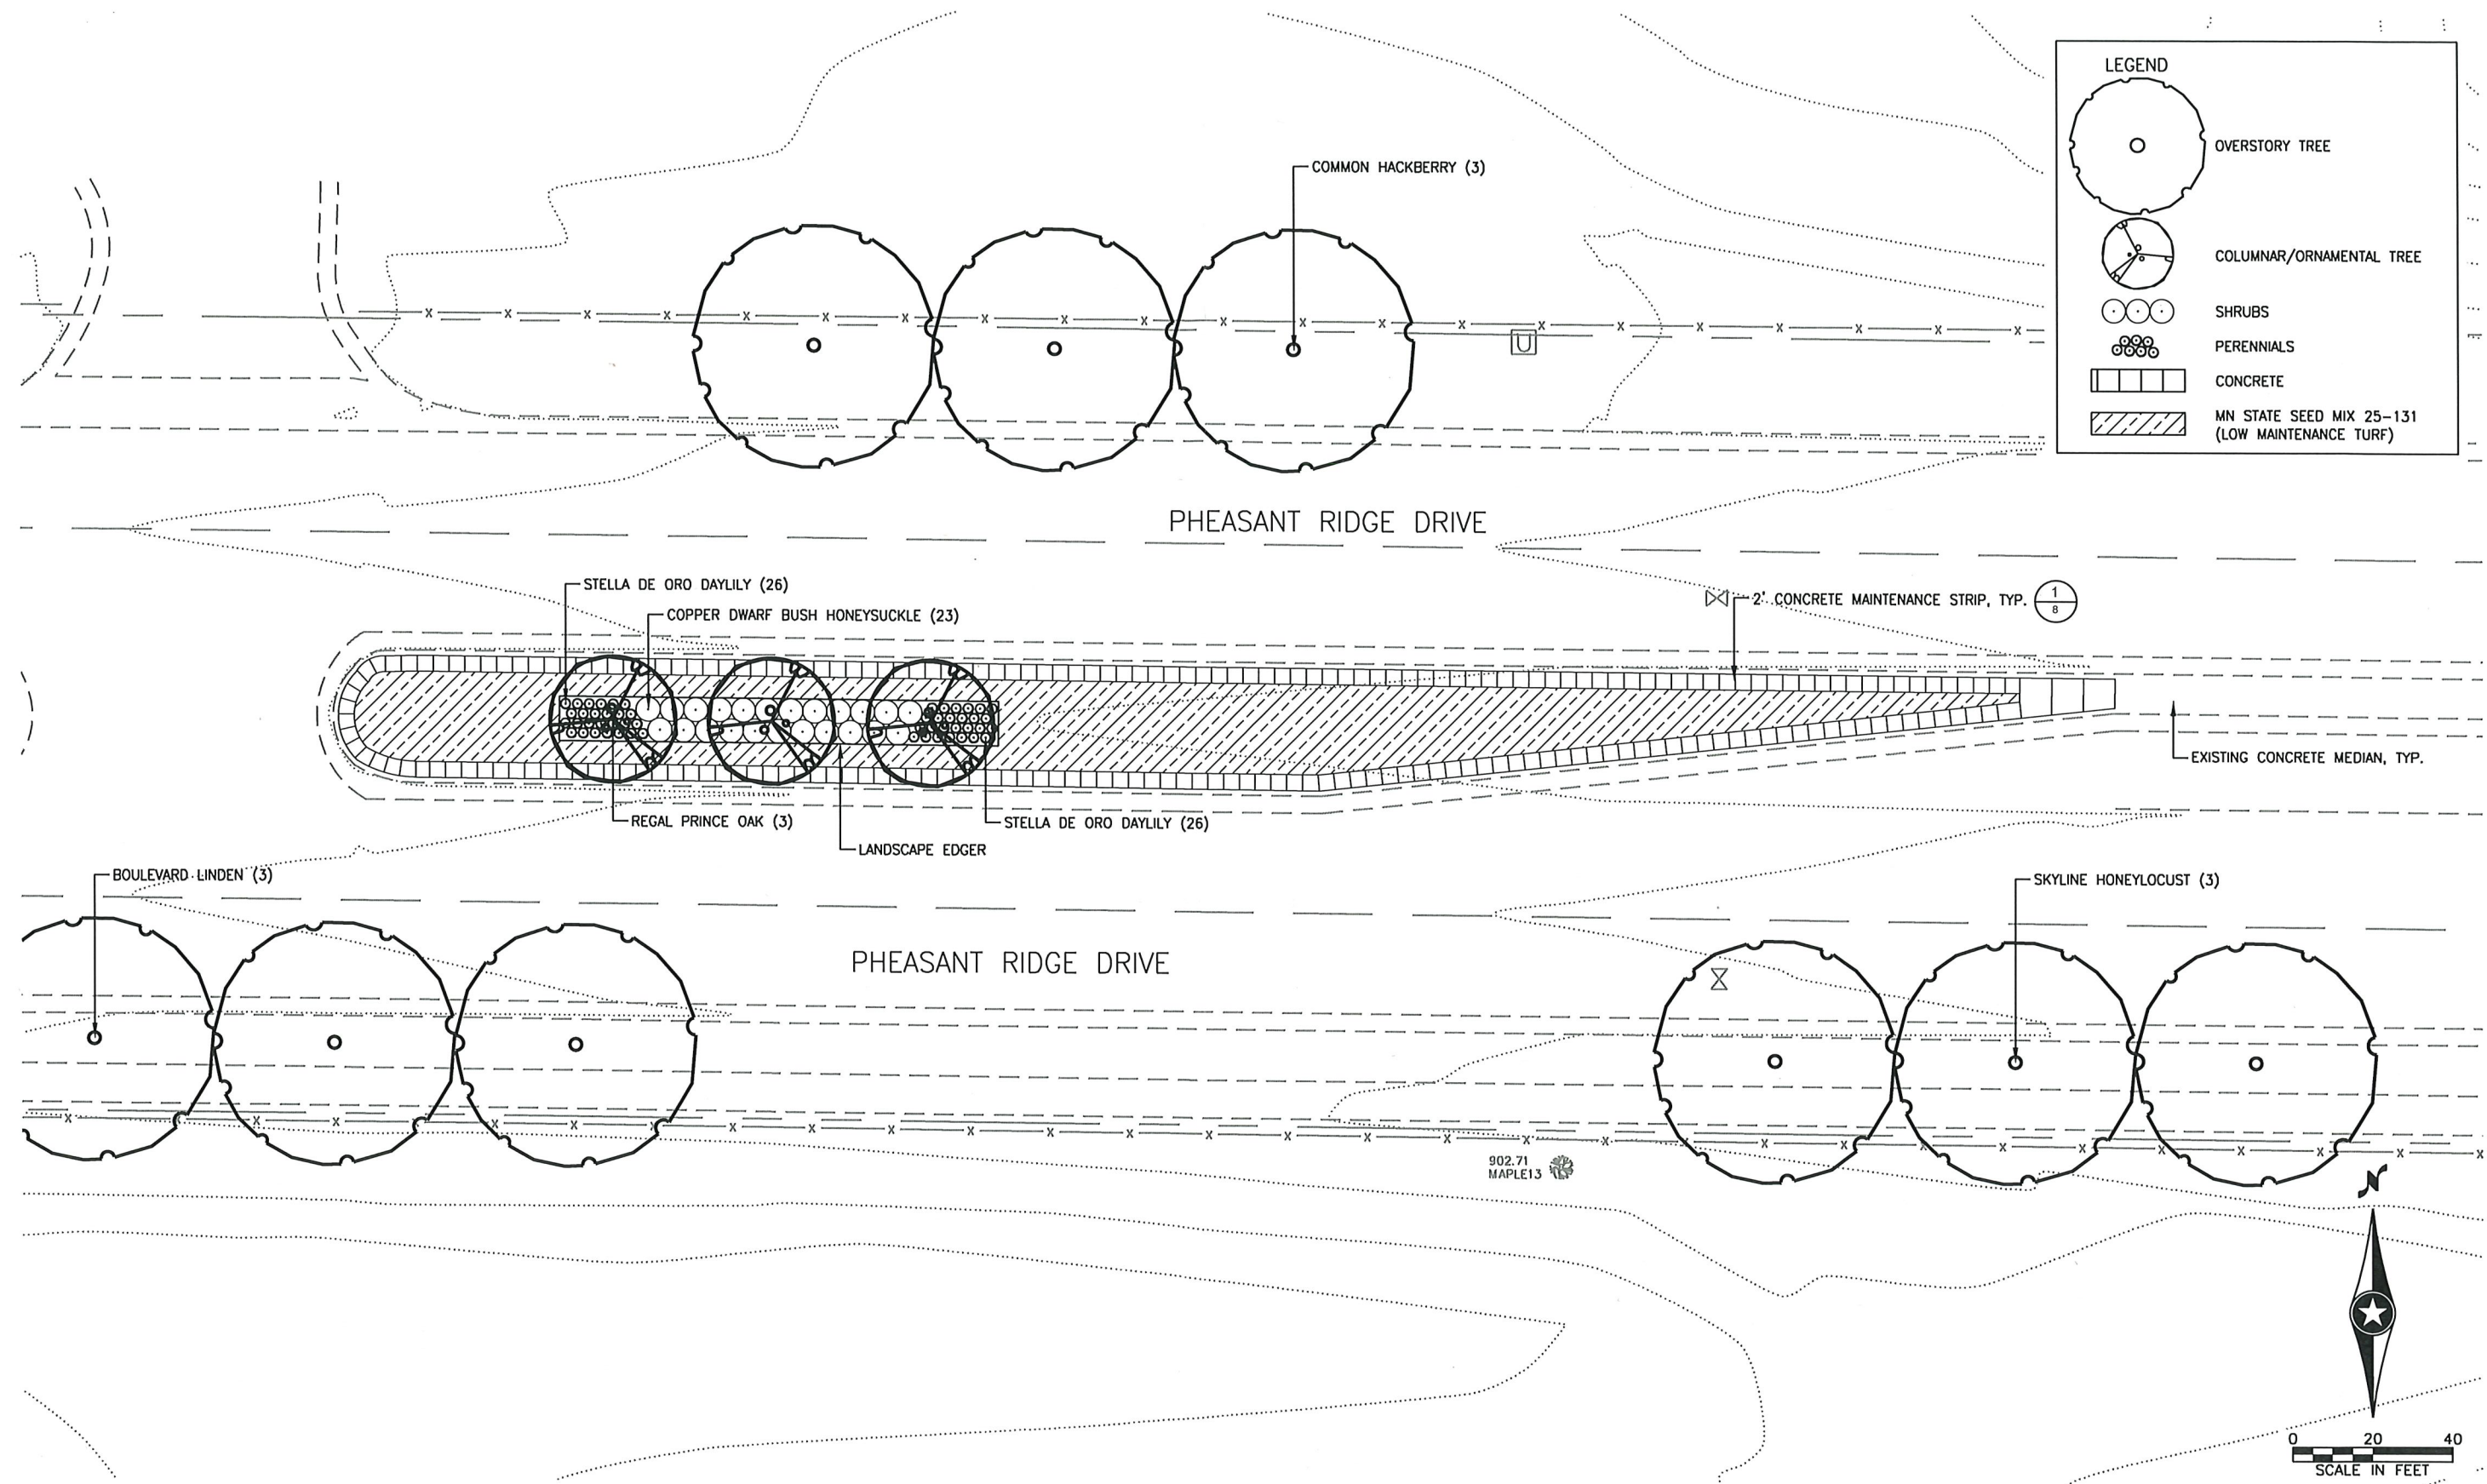

3/4/2021 12:53:43 PM
 H:\PROJECTS\10000\10634\CAD_BIM\PLAN\10634_LND1_LANDSCAPINGPLAN.DWG

NO	DATE	BY	CHKD	APPR

H:\PROJECTS\10000\10634\CAD_BIM\PLAN\10634_LND1_LANDSCAPINGPLAN.DWG: 2

I hereby certify that this plan, specification, or report was prepared by me or under my direct supervision and that I am a duly Licensed Landscape Architect under the laws of the State of Minnesota.

Print Name: **KEN GRIESHABER**

Ken Grieshaber

Date **03/04/21** License # **24860**

DRAWN BY
JF

DESIGNED BY
KG

CHECKED BY
KG







COMM. NO. 10634





PHEASANT RIDGE DRIVE
 CITY OF BLAINE, MINNESOTA
 LANDSCAPE PLAN

SHEET
3
OF
19

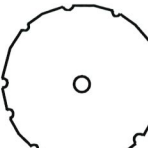 LEGEND

  -  OVERSTORY TREE
-  COLUMNAR/ORNAMENTAL TREE
-  SHRUBS
-  PERENNIALS
-  CONCRETE
-  MN STATE SEED MIX 25-131 (LOW MAINTENANCE TURF)

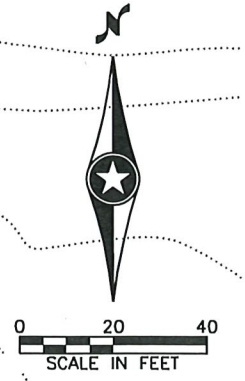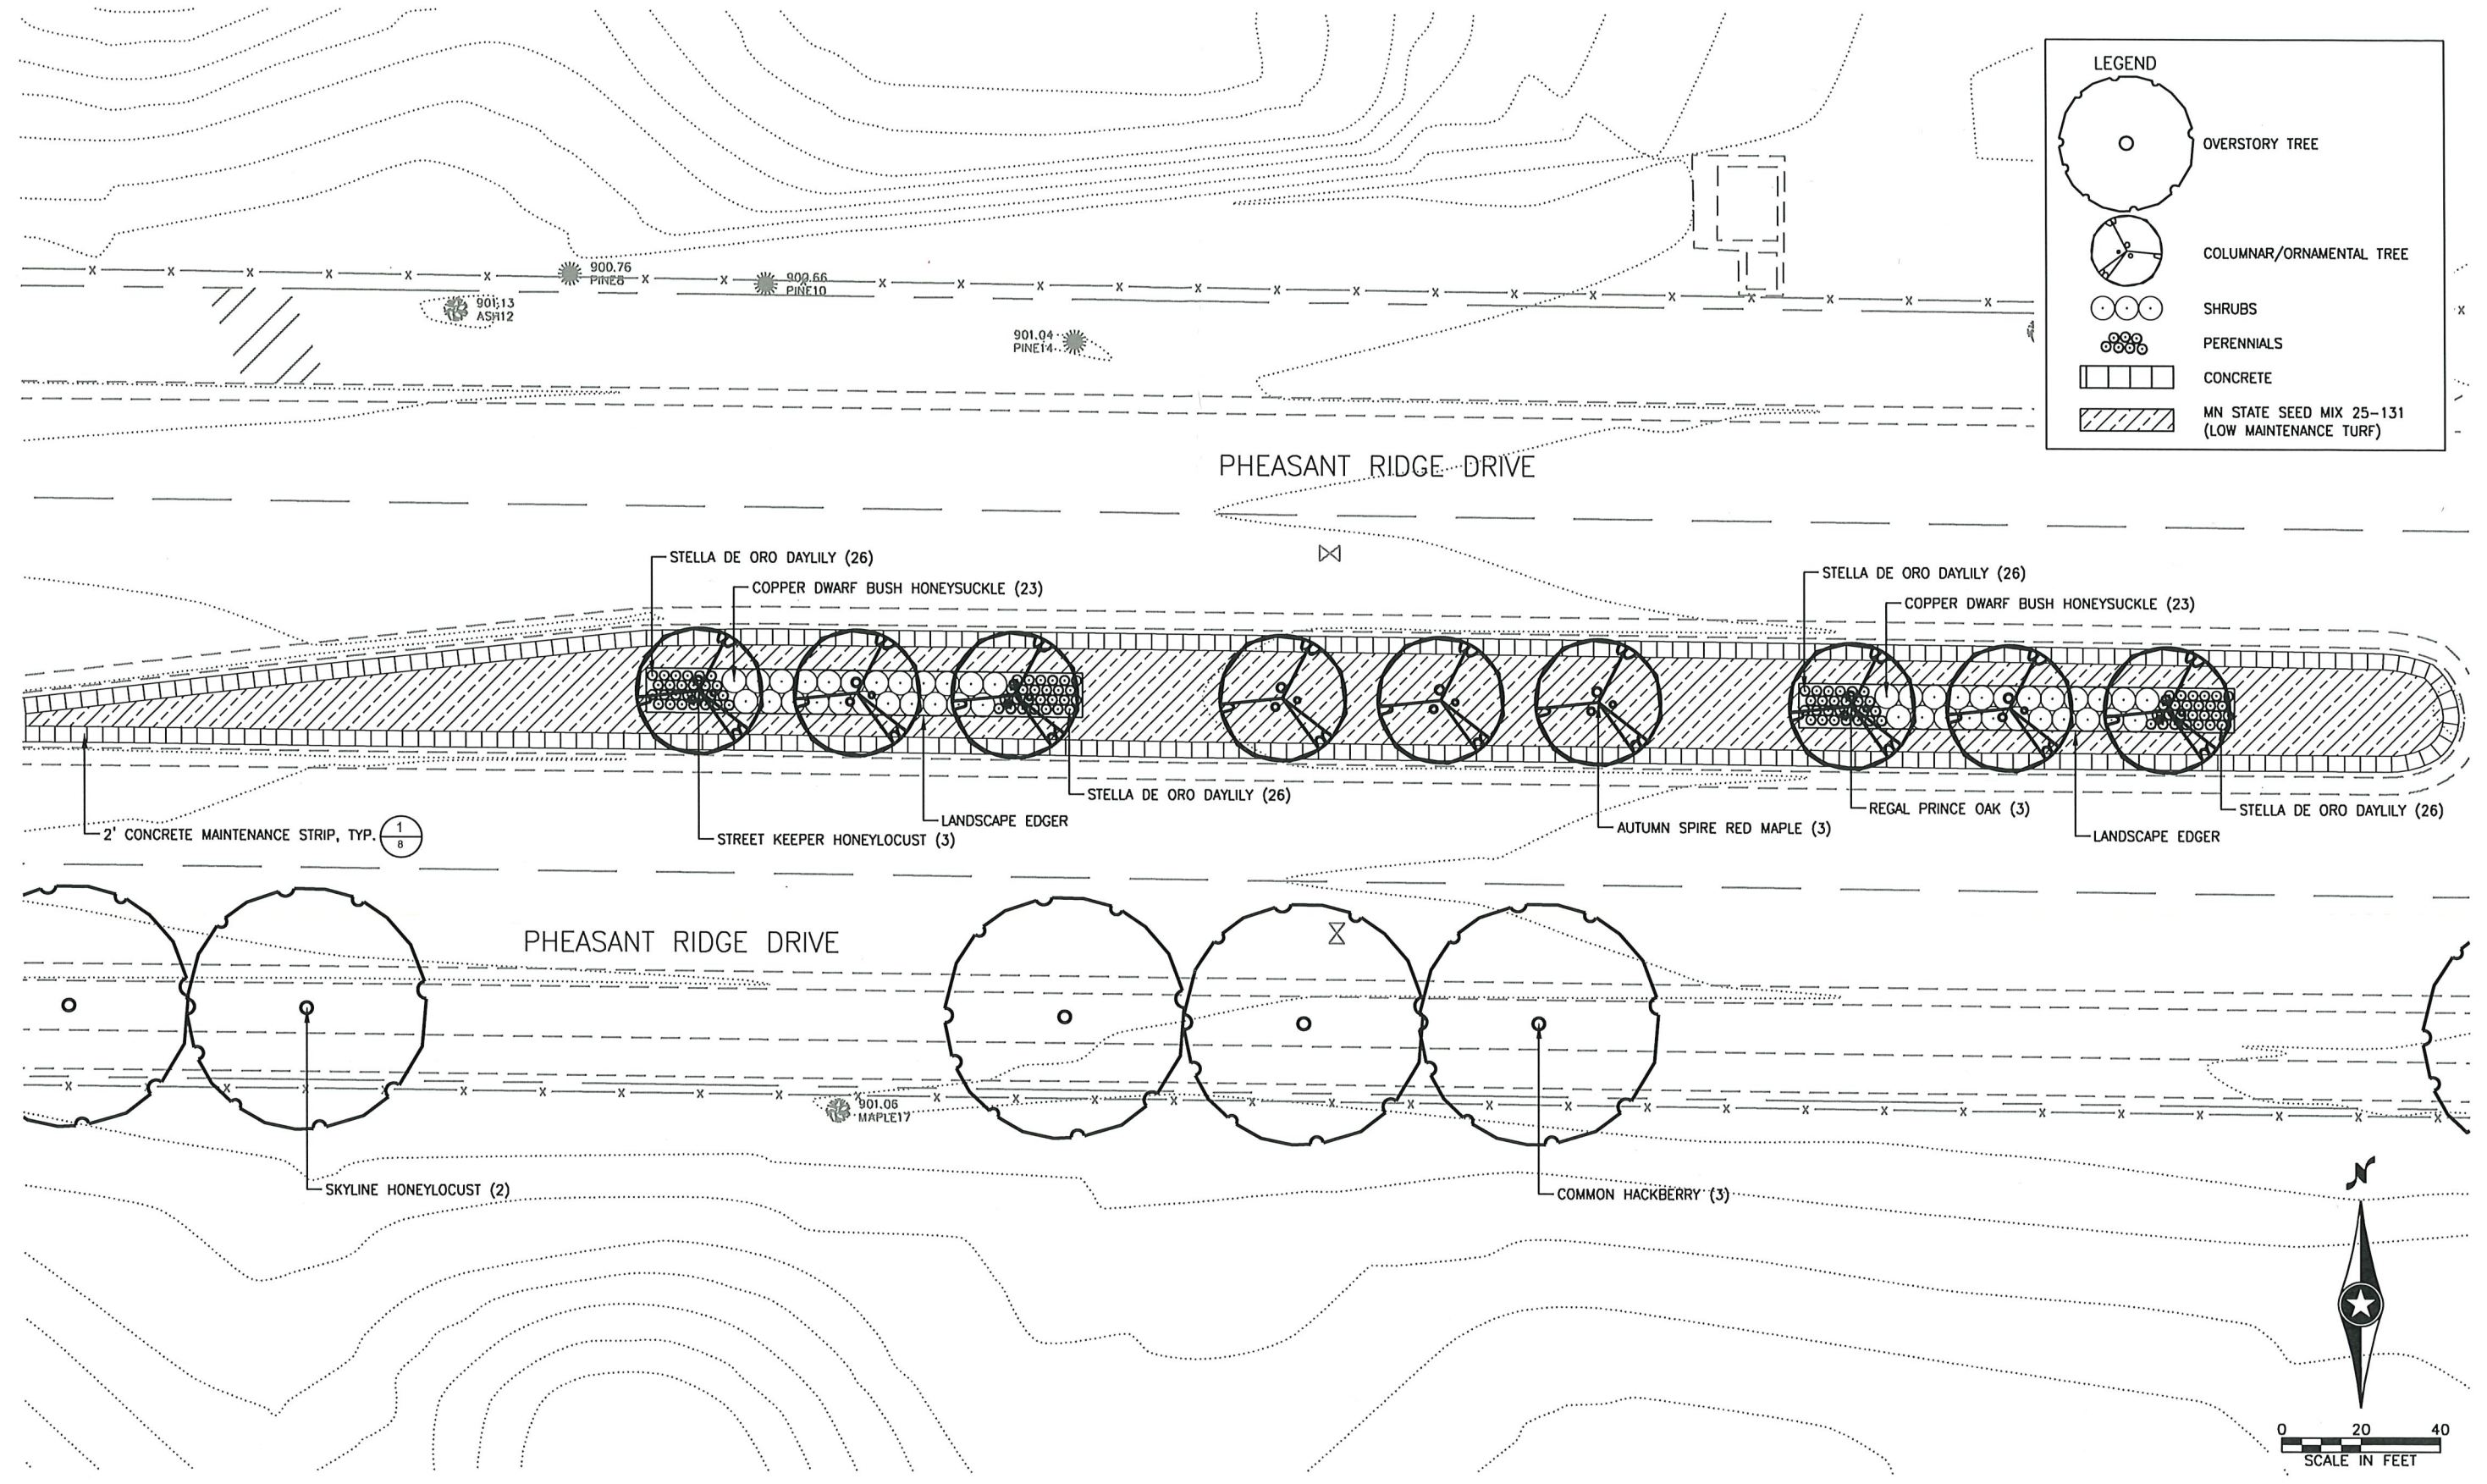

JONATHAN FLUORE | 3/4/2021 12:55:43 PM | H:\Projects\10000\10634\CAD_BIM\PLAN\10634_LN01_LandscapingPlan.dwg

NO	DATE	BY	CHKD	APPR

H:\PROJECTS\10000\10634\CAD_BIM\PLAN\10634_LN01_LANDSCAPINGPLAN.DWG: 3

I hereby certify that this plan, specification, or report was prepared by me or under my direct supervision and that I am a duly Licensed Landscape Architect under the laws of the State of Minnesota.

Print Name: **KEN GRIESHABER**

Ken Grieshaber

Date **03/04/21** License # **24860**

DRAWN BY
JF

DESIGNED BY
KG

CHECKED BY
KG


 
 

 
 
COMM. NO. 10634




PHEASANT RIDGE DRIVE
CITY OF BLAINE, MINNESOTA
LANDSCAPE PLAN

SHEET
4
OF
19

LEGEND

-  OVERSTORY TREE
-  COLUMNAR/ORNAMENTAL TREE
-  SHRUBS
-  PERENNIALS
-  CONCRETE
-  MN STATE SEED MIX 25-131 (LOW MAINTENANCE TURF)

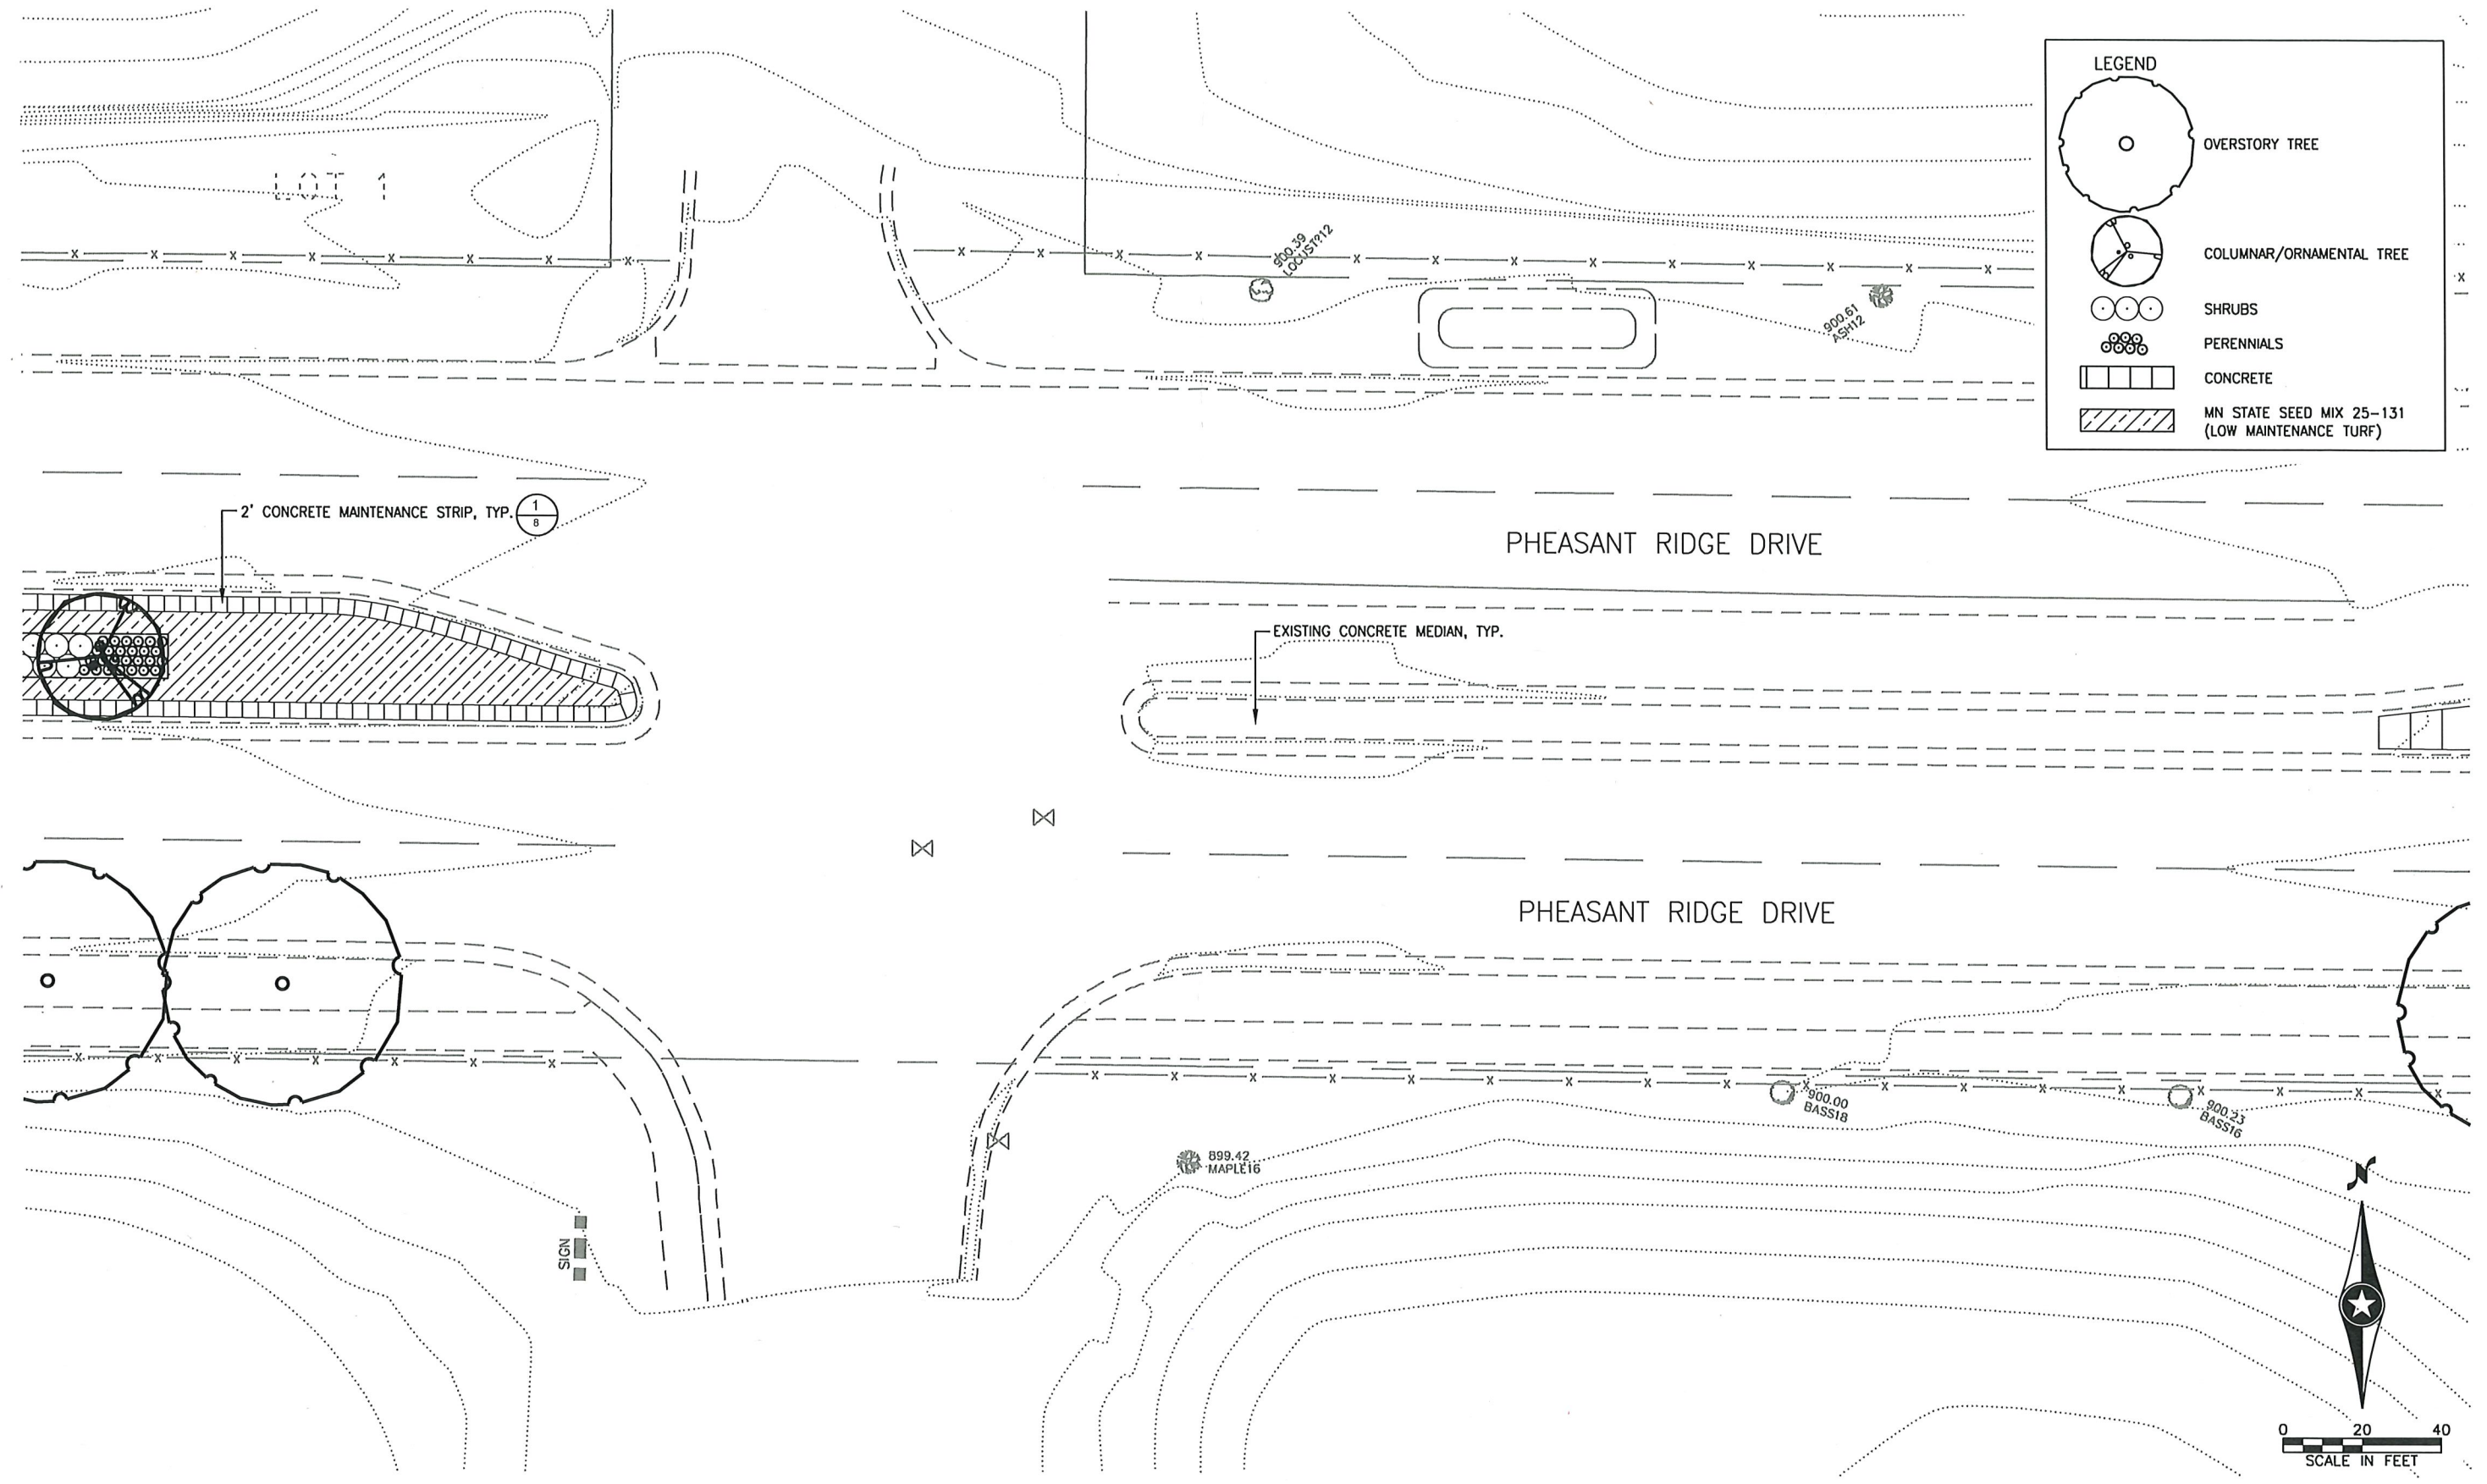

JONATHAN F. LUCORE | 3/4/2021 12:55:43 PM
 C:\Users\jflucore\OneDrive\Documents\Projects\10634\CAD_BIM\Plan\10634_LN01_LandscapingPlan.dwg
 H:\PROJECTS\10000\10634\CAD_BIM\PLAN\10634_LN01_LANDSCAPINGPLAN.DWG: 4

NO	DATE	BY	CHKD	APPR

I hereby certify that this plan, specification, or report was prepared by me or under my direct supervision and that I am a duly Licensed Landscape Architect under the laws of the State of Minnesota.

Print Name: **KEN GRIESHABER**

Ken Grieshaber

Date **03/04/21** License # **24860**

DRAWN BY
JF

DESIGNED BY
KG

CHECKED BY
KG







COMM. NO. 10634







PHEASANT RIDGE DRIVE
 CITY OF BLAINE, MINNESOTA
 LANDSCAPE PLAN

SHEET
5
OF
19

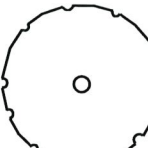 LEGEND

  -  OVERSTORY TREE
-  COLUMNAR/ORNAMENTAL TREE
-  SHRUBS
-  PERENNIALS
-  CONCRETE
-  MN STATE SEED MIX 25-131 (LOW MAINTENANCE TURF)

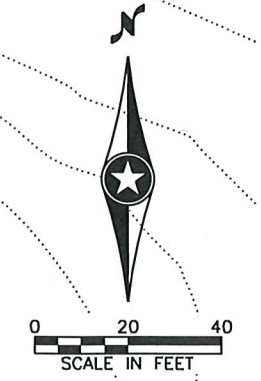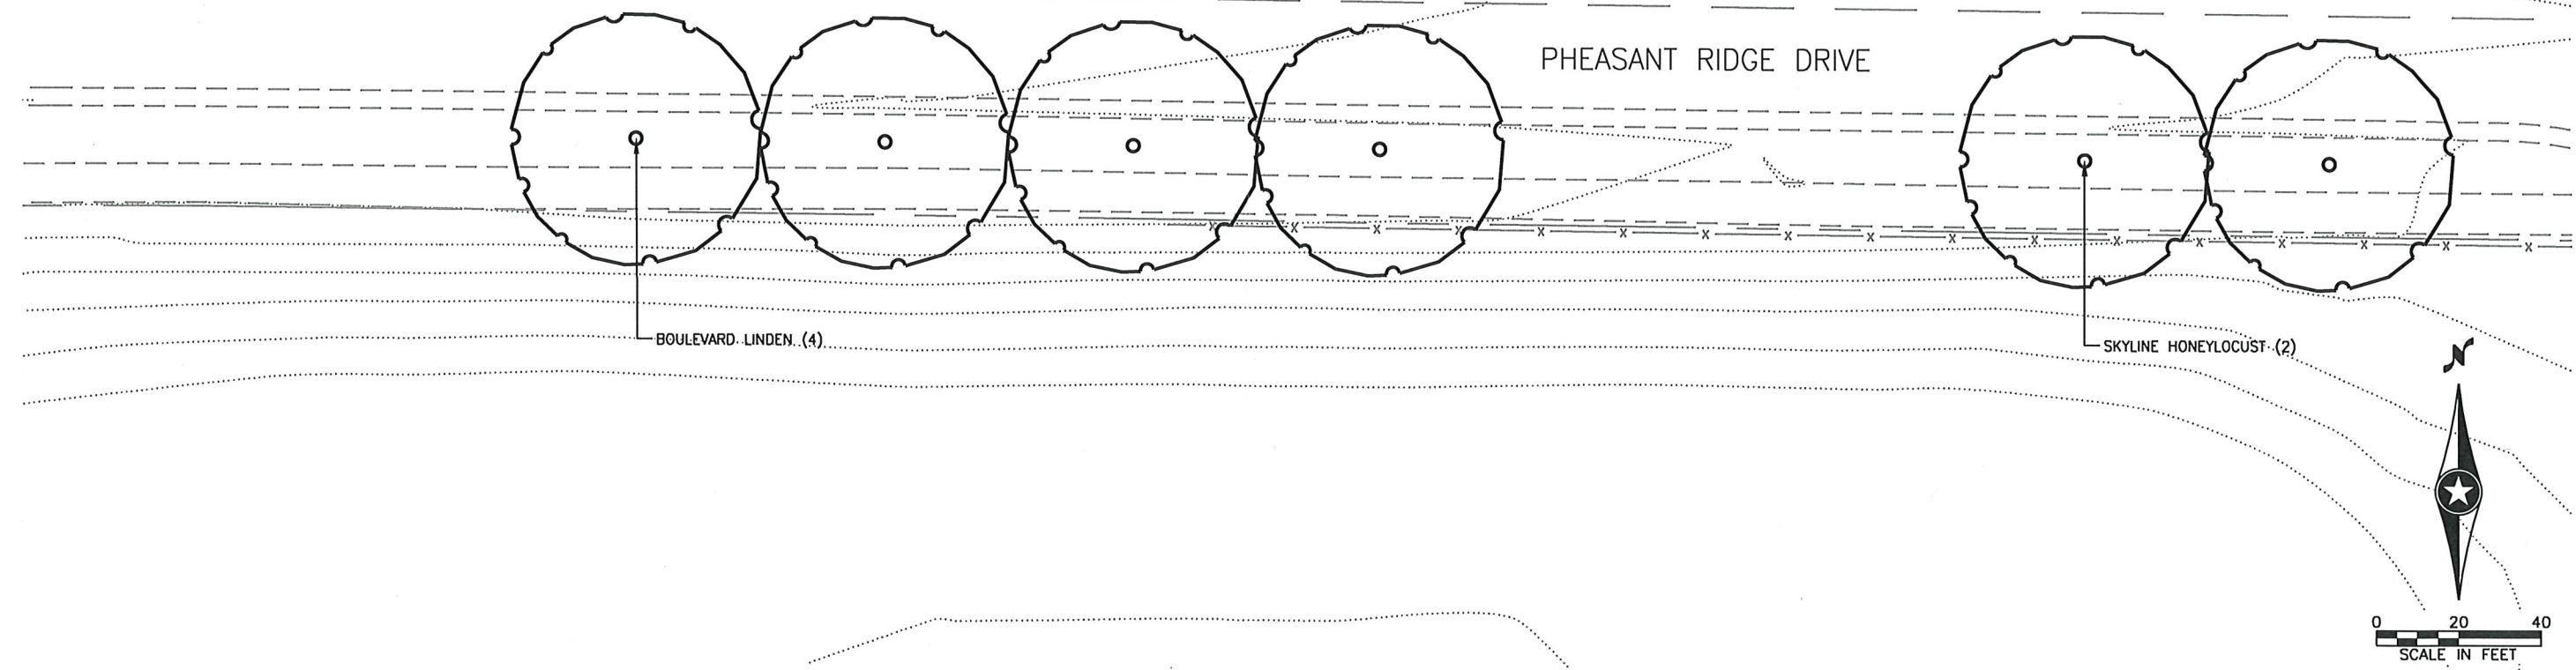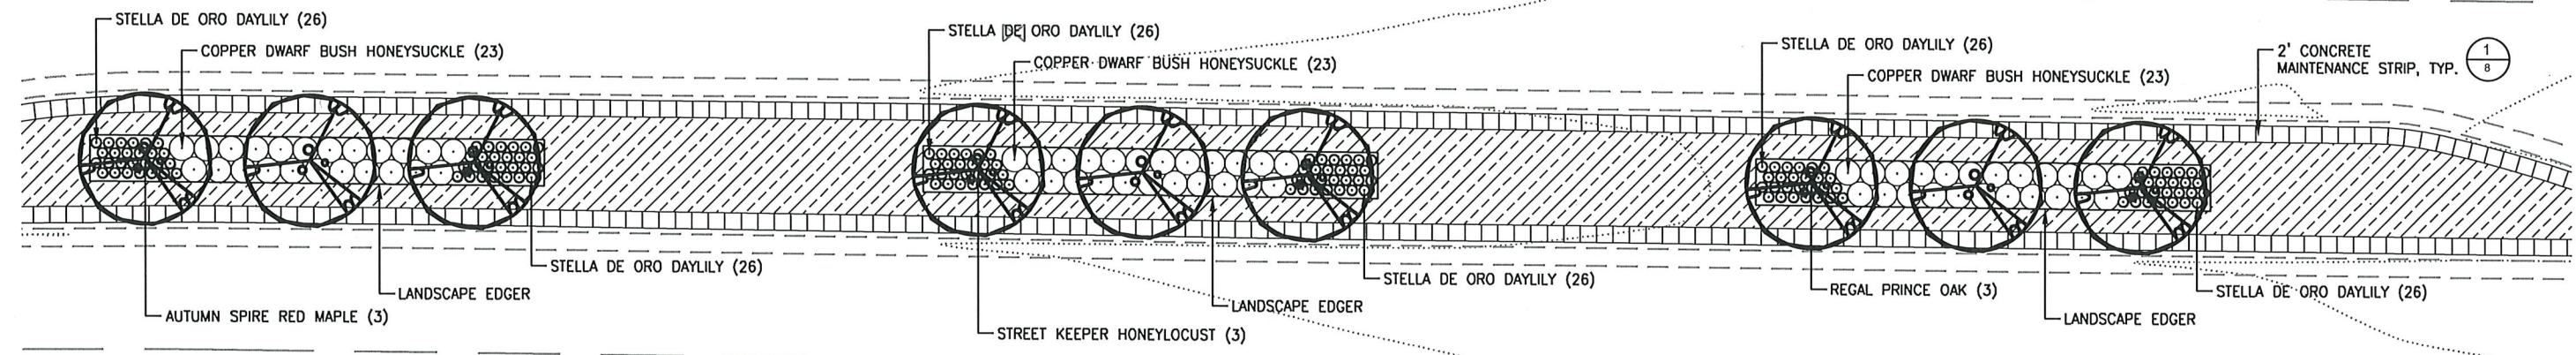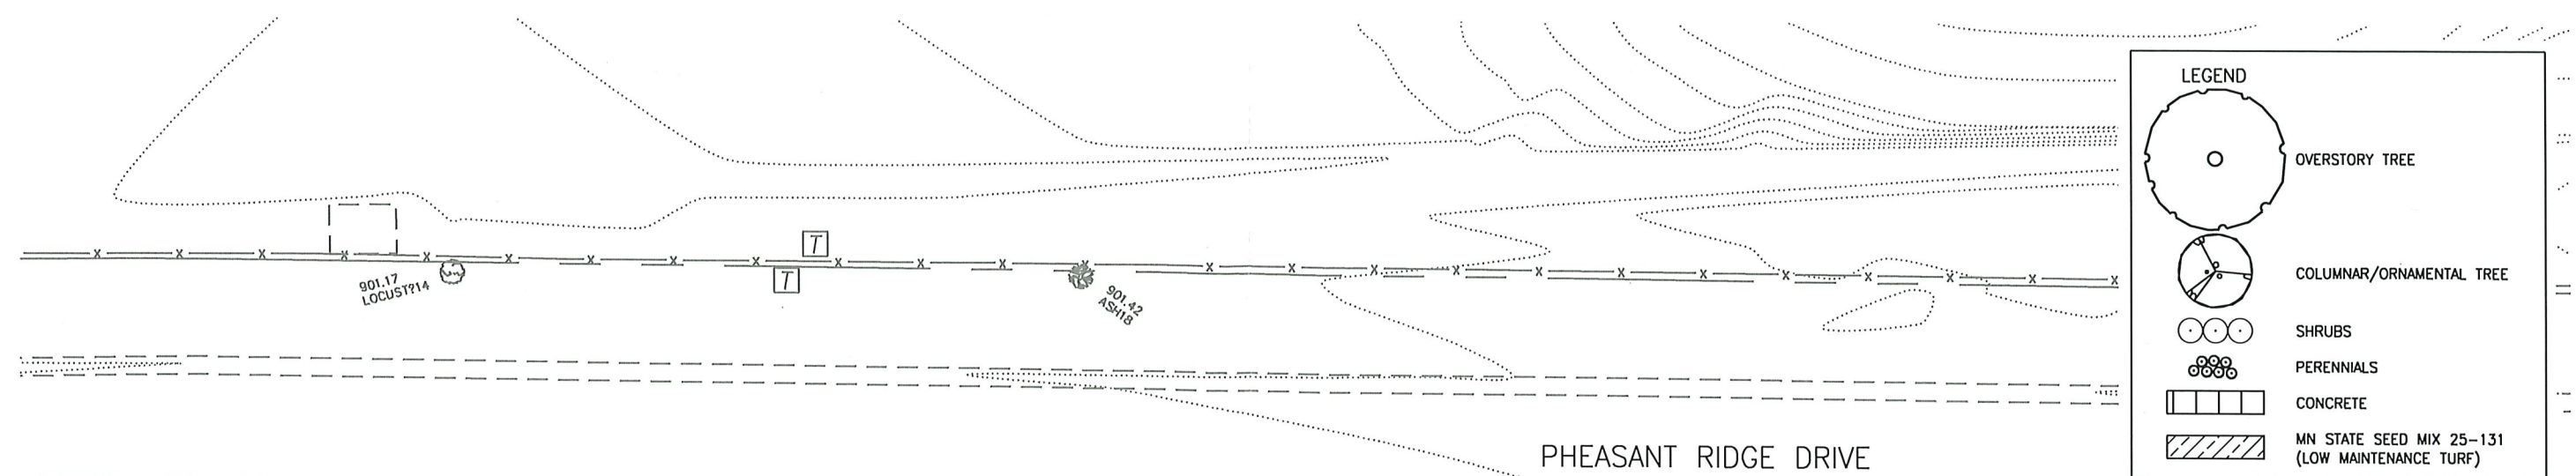

3/4/2021 12:55:43 PM
 H:\PROJECTS\10000\10634\CAD_BIM\PLAN\10634_LN01_LANDSCAPING\Plan.dwg

NO	DATE	BY	CHKD	APPR

H:\PROJECTS\10000\10634\CAD_BIM\PLAN\10634_LN01_LANDSCAPING\Plan.dwg: 5

I hereby certify that this plan, specification, or report was prepared by me or under my direct supervision and that I am a duly Licensed Landscape Architect under the laws of the State of Minnesota.

Print Name: **KEN GRIESHABER**

Ken Grieshaber

Date **03/04/21** License # **24860**

DRAWN BY
JF

DESIGNED BY
KG

CHECKED BY
KG

COMM. NO. 10634



PHEASANT RIDGE DRIVE
 CITY OF BLAINE, MINNESOTA
 LANDSCAPE PLAN

SHEET
6
OF
19