

Case File No. 12-0032






# STORE ELEVATIONS

PAGE TITLE: LOCATION:


SCALE: 3/32"=1'-0"  
MEDIA SIZE: LEDGER  
DRAWN BY: X  
DATE: 09/04/12  
FILE: Blaine-VictoryVillage\_WW\_Elevs  
REVISION #:

## LEGEND

1. EXISTING EPS - PAINTED TO MATCH "PRETZEL". FINISH TO BE SANDPEBBLE.
2. EXISTING EPS - COLOR TO MATCH SHERWIN WILLIAMS SW688 COCAINE.
3. BUTTERFLY - FINISH TO BE SANDPEBBLE. FINISH TO MATCH SHERWIN WILLIAMS SW688 COCAINE. SUPPLIED AND INSTALLED BY OWNER.
4. PAINTED CMU, PAINTED TO MATCH "PRETZEL".
5. NOT USED.
6. NOT USED.
7. EXISTING BRICK
8. EXISTING ARCHITECTURAL PRECAST BLOCK
9. NOT USED
10. WINDOW TINTED GLAZING.
11. BLACK SPANDREL GLAZING.
12. AWNING - COOLEY BRAND WEATHERTYPE DIE CAST ALUMINUM AWNING WITH PATENTED #116 COLORED YELLOW SQUARES.
13. PRECAST METAL COPING/PANELS - UNPAINTED "BLACK".
14. STAIRS: SEAM METAL ROOF - COLOR TO BE BLACK.
15. PATIO FENCE - BLACK METAL FENCE.
16. LED STRIP LIGHTING - COLOR TO BE YELLOW. 1) ONE INCH STRIP.
17. 48" TROUGH LIGHTING
18. MICRO-FLOOD AWNING LIGHT
19. EXISTING LIGHTING
20. WALL PACK LIGHT

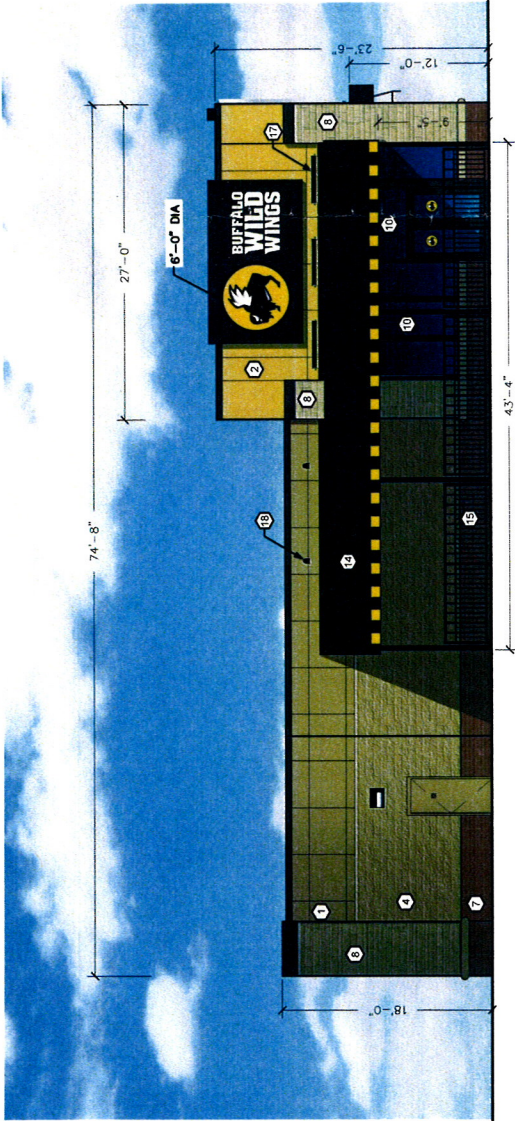

① NORTH ELEVATION

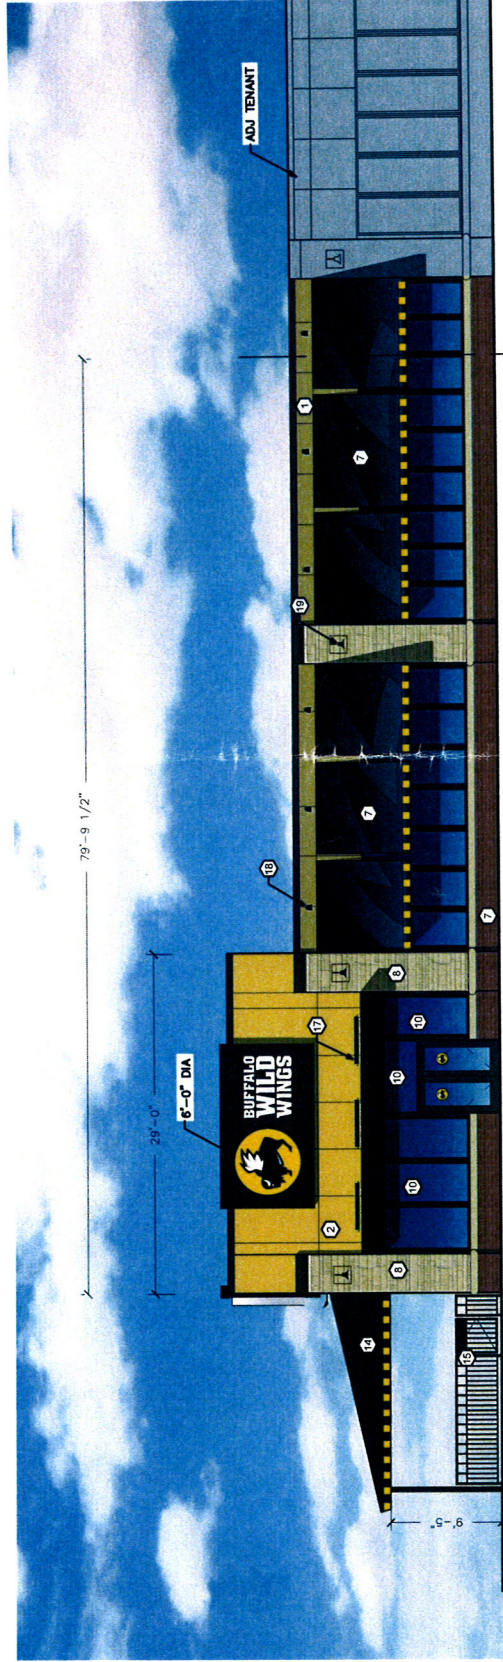

② WEST ELEVATION

ADJ. TENANT



BLAINE-VICTORY VILLAGE, MN

# SITE OVERVIEW

SCALE: 1" = 20'


SCALE:	1" = 20'
DRAWN BY:	A. LEDGER
DATE:	05-08-17
PROJECT:	BLAINE-VICTORY VILLAGE
REVISION:	1



CITY OF BLAINE HIGHWAY RIGHT-OF-WAY PLAT NO. 23  
DAVENPORT STREET

DAVENPORT ST NE

109TH AVE NE

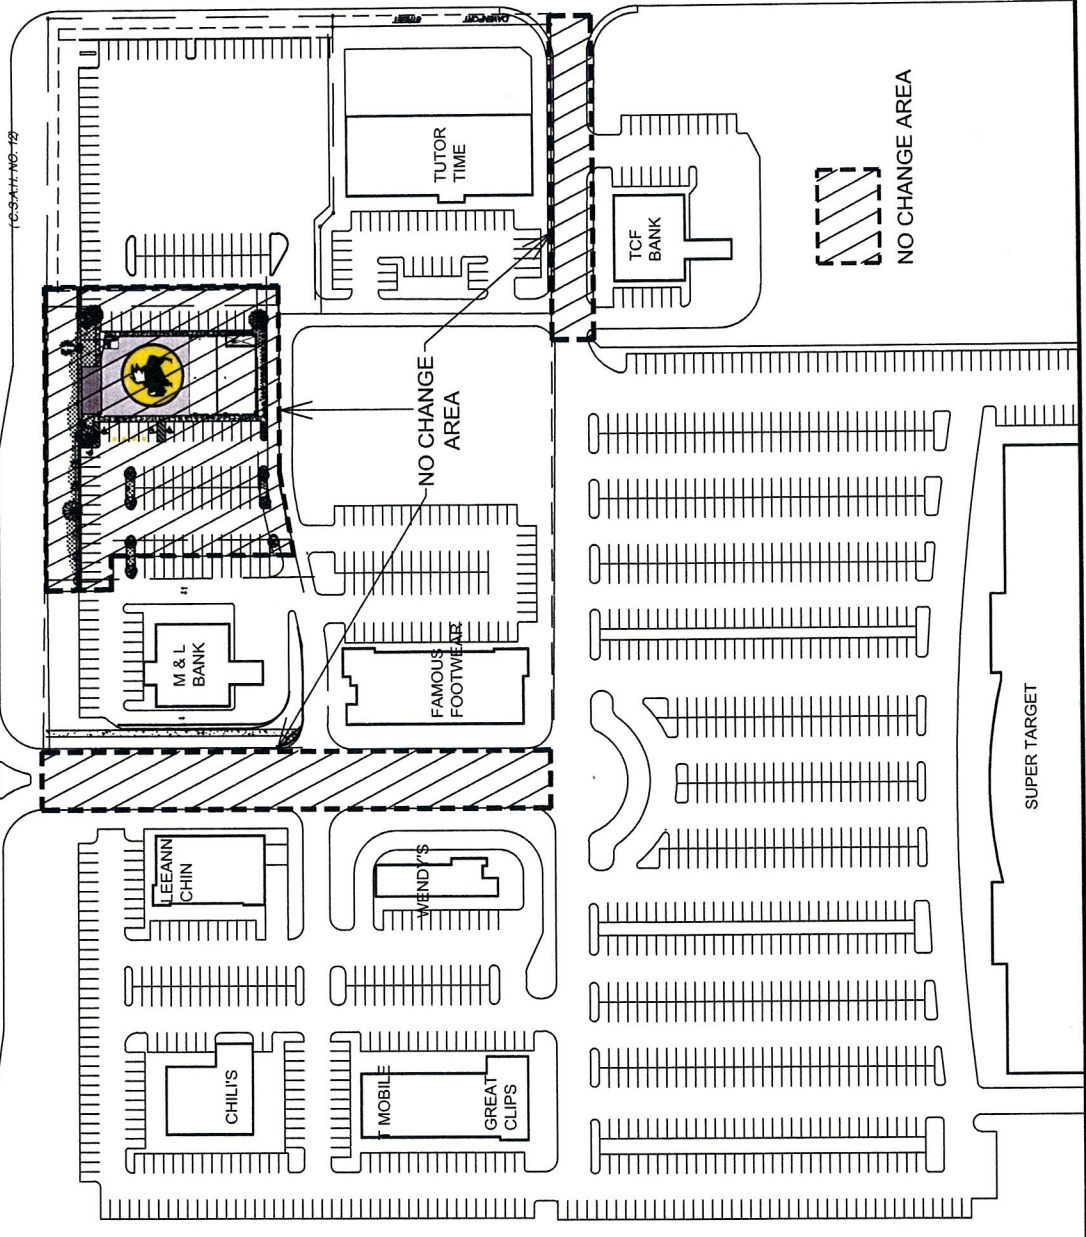

CENTRAL AVE NE



BLAINE-VICTORY VILLAGE, MN

# SITE OVERVIEW

DATE: 09/05/12  
DRAWN BY: [unintelligible]  
SCALE: 1/32"=1'-0"

REVISION #:  
FILE: Blaine\_Victory\_Village\_090512.dwg

(C.S.A.H. NO. 12)

PREMISES

BWW SHORT TERM PARKING


PATIO

ADJ. TENANT

- PREMISES

SHARED TRASH ROOM

87 SHARED PARKING SPACES

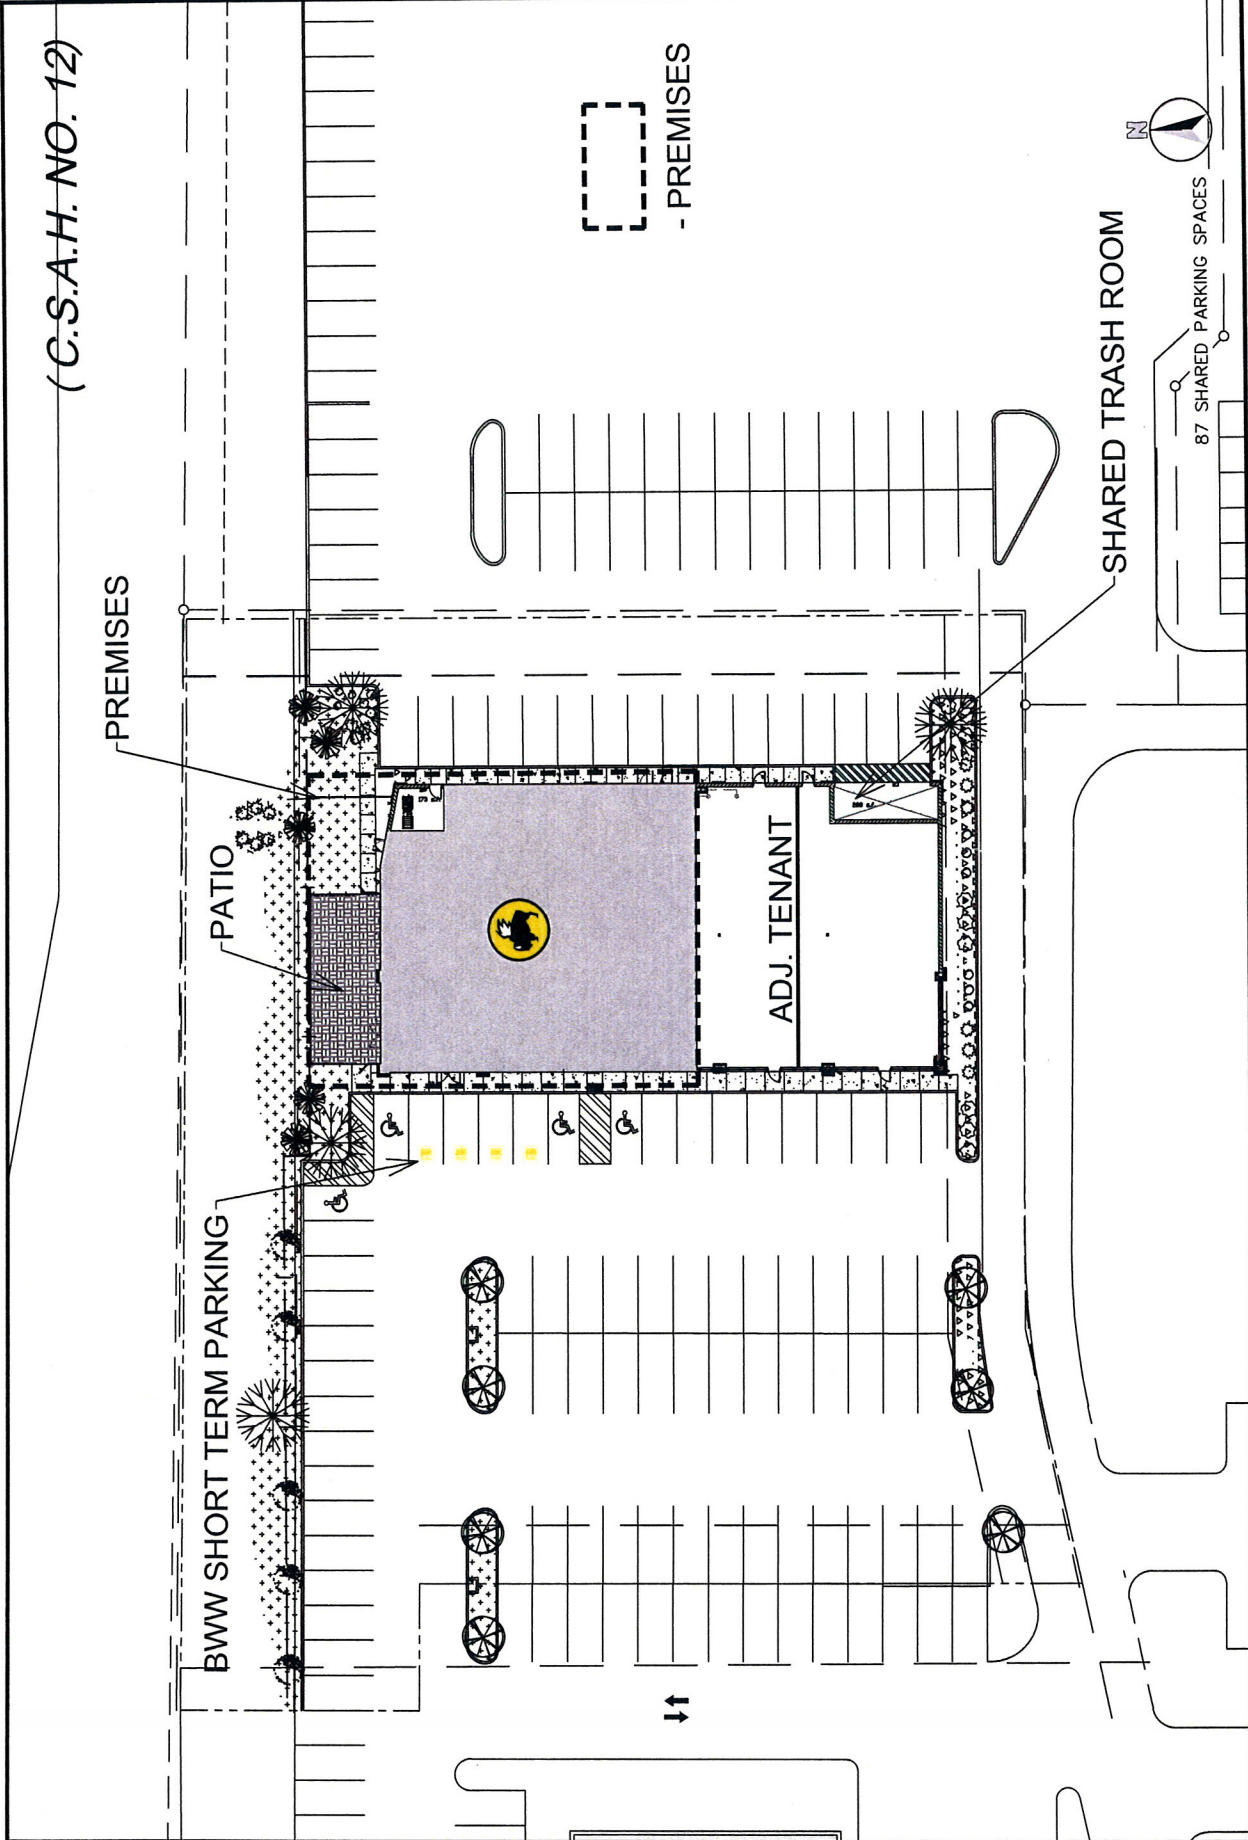



**Buffalo Wild Wings**  
 1540 109th Ave  
 Blaine, MN 55449




















PROJECT NUMBER  
**54-1201200**

SHEET NUMBER  
**A001**

DATE

DRAWING ISSUE

**Buffalo Wild Wings**  
 1540 109th Ave  
 Blaine, MN 55449

  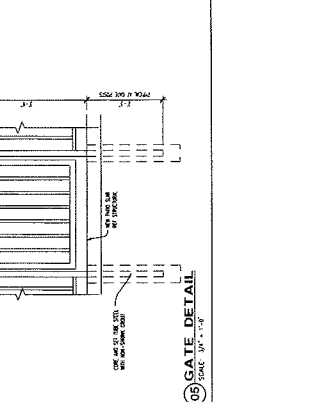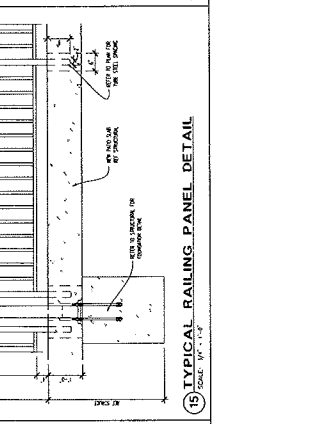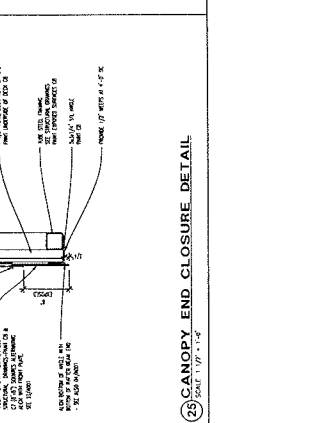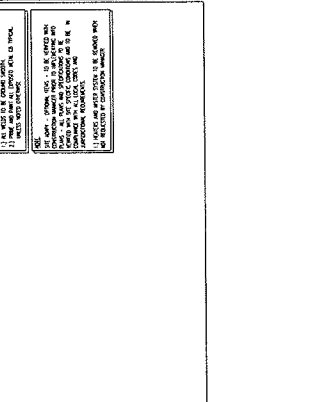 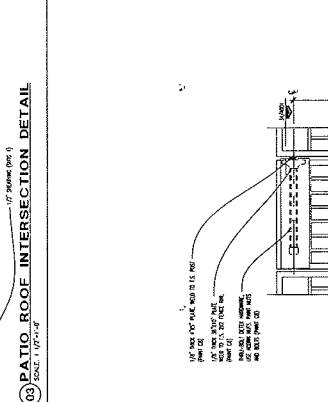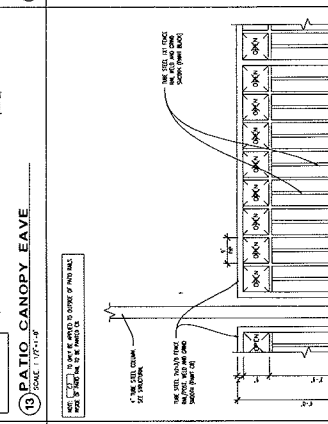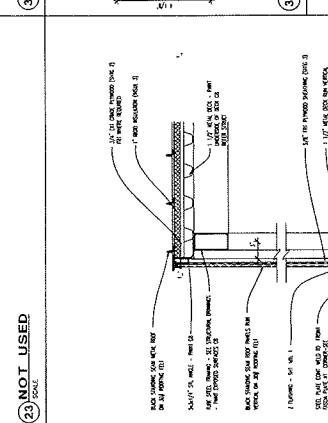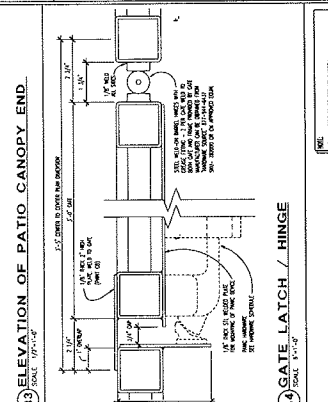 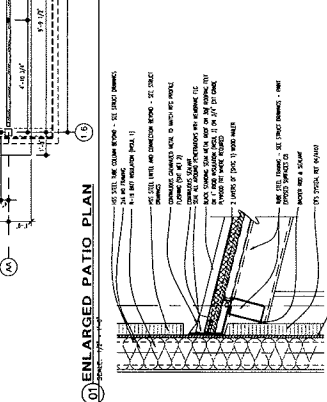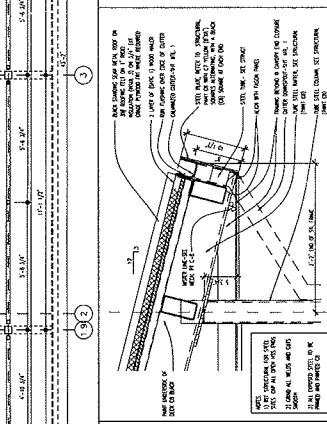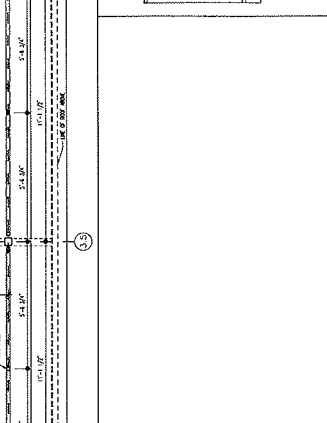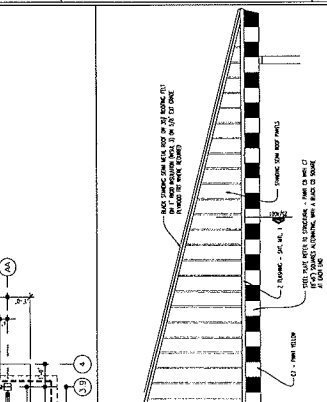 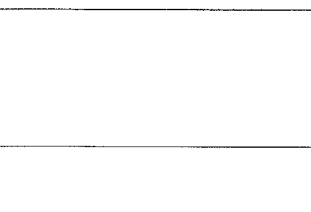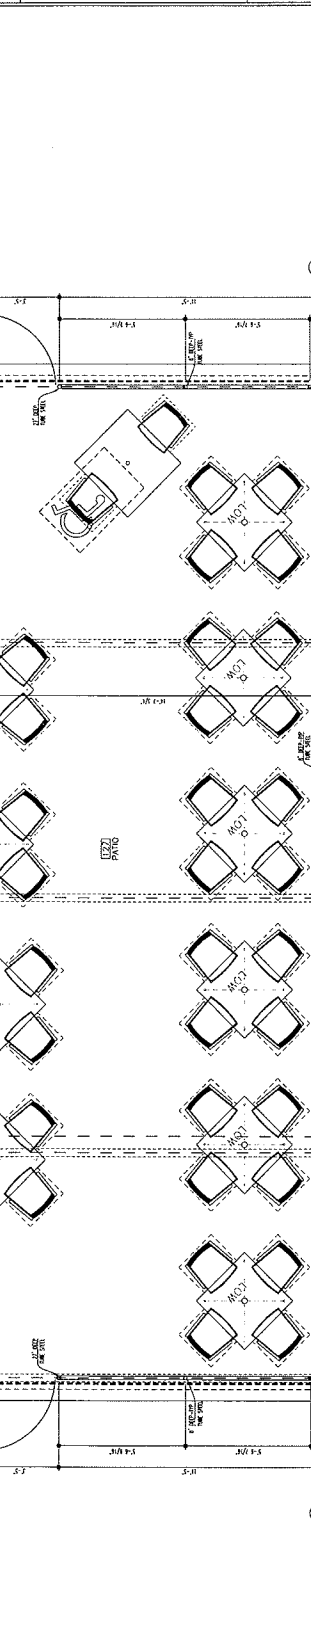

DATE

DRAWING ISSUE