

Mark	Revision / Issue	Date
	CONDITIONAL USE	09/16/11
	PRICING PKG	09/22/11
	PRECAST, FOOTINGS & STRUCT. STL BID	10/03/11
	VALUE ENGINEERING	10/06/11

PRELIMINARY
NOT FOR CONSTRUCTION

I hereby certify that this plan, specification, or report was prepared by me or under my direct supervision, and that I am a duly Licensed Architect under the laws of the State of Minnesota.

Printed Name: Kathy L. Anderson

Signature: _____

Date: _____ License #: 22285

**NSC SPORTS
EXHIBITION
CENTER AND LINK
ADDITION
BLAINE, MINNESOTA**

**EXTERIOR
ELEVATIONS**

SCALE: AS NOTED


PROJECT NUMBER: 11-1042-01

ISSUED DATE: 10/05/11


DRAWN BY: ES

CHECKED BY: KA


A3.2

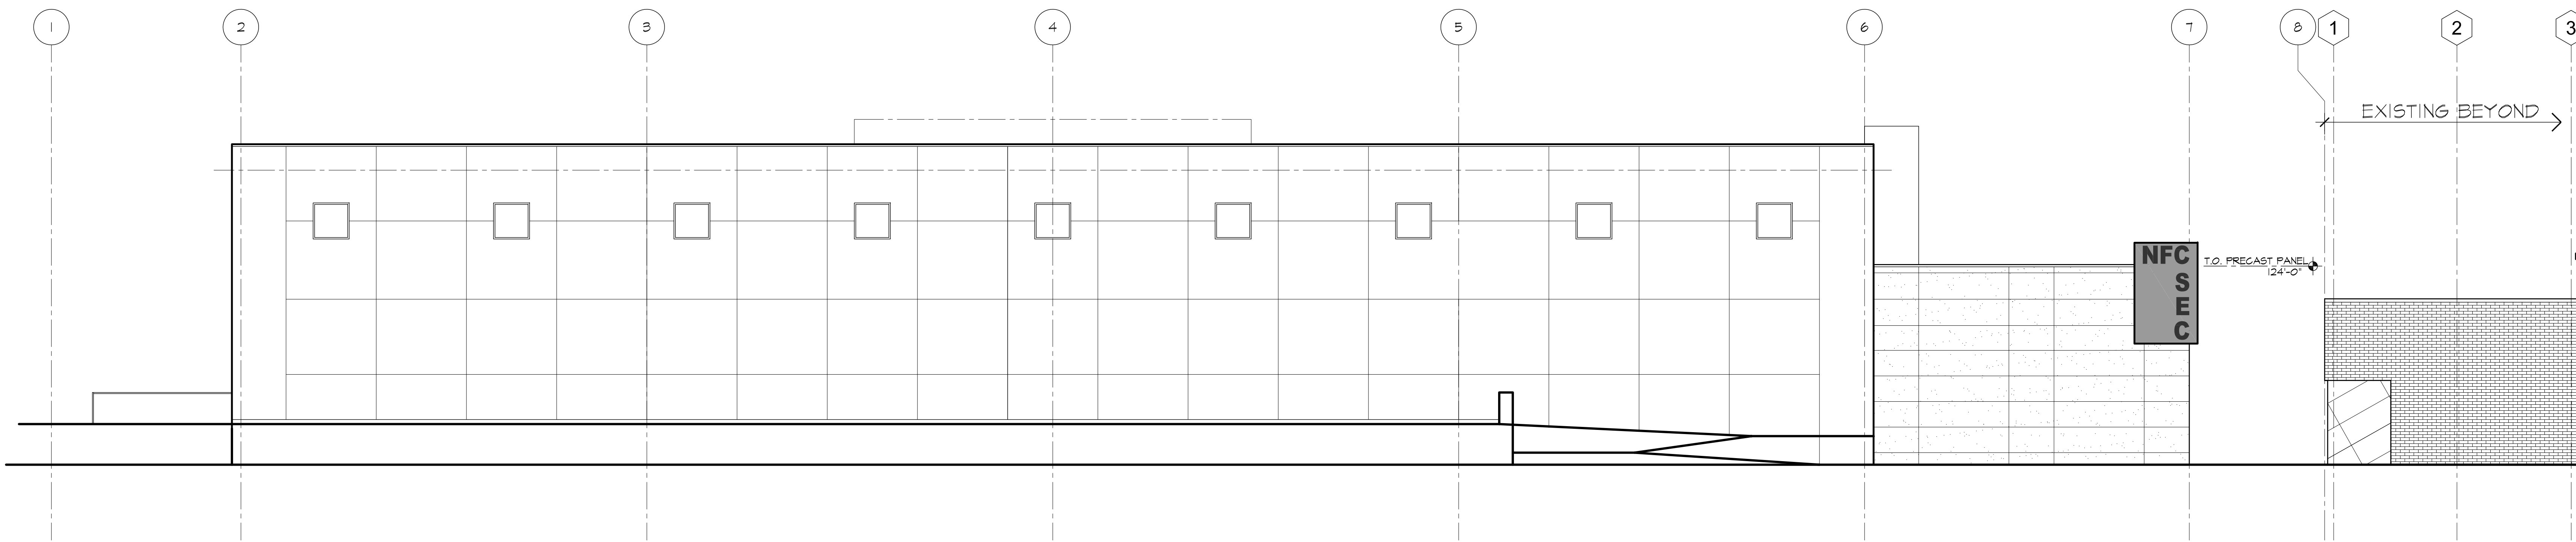

1 SOUTH ELEVATION
FACING STADIUM
1/8" = 1'-0"

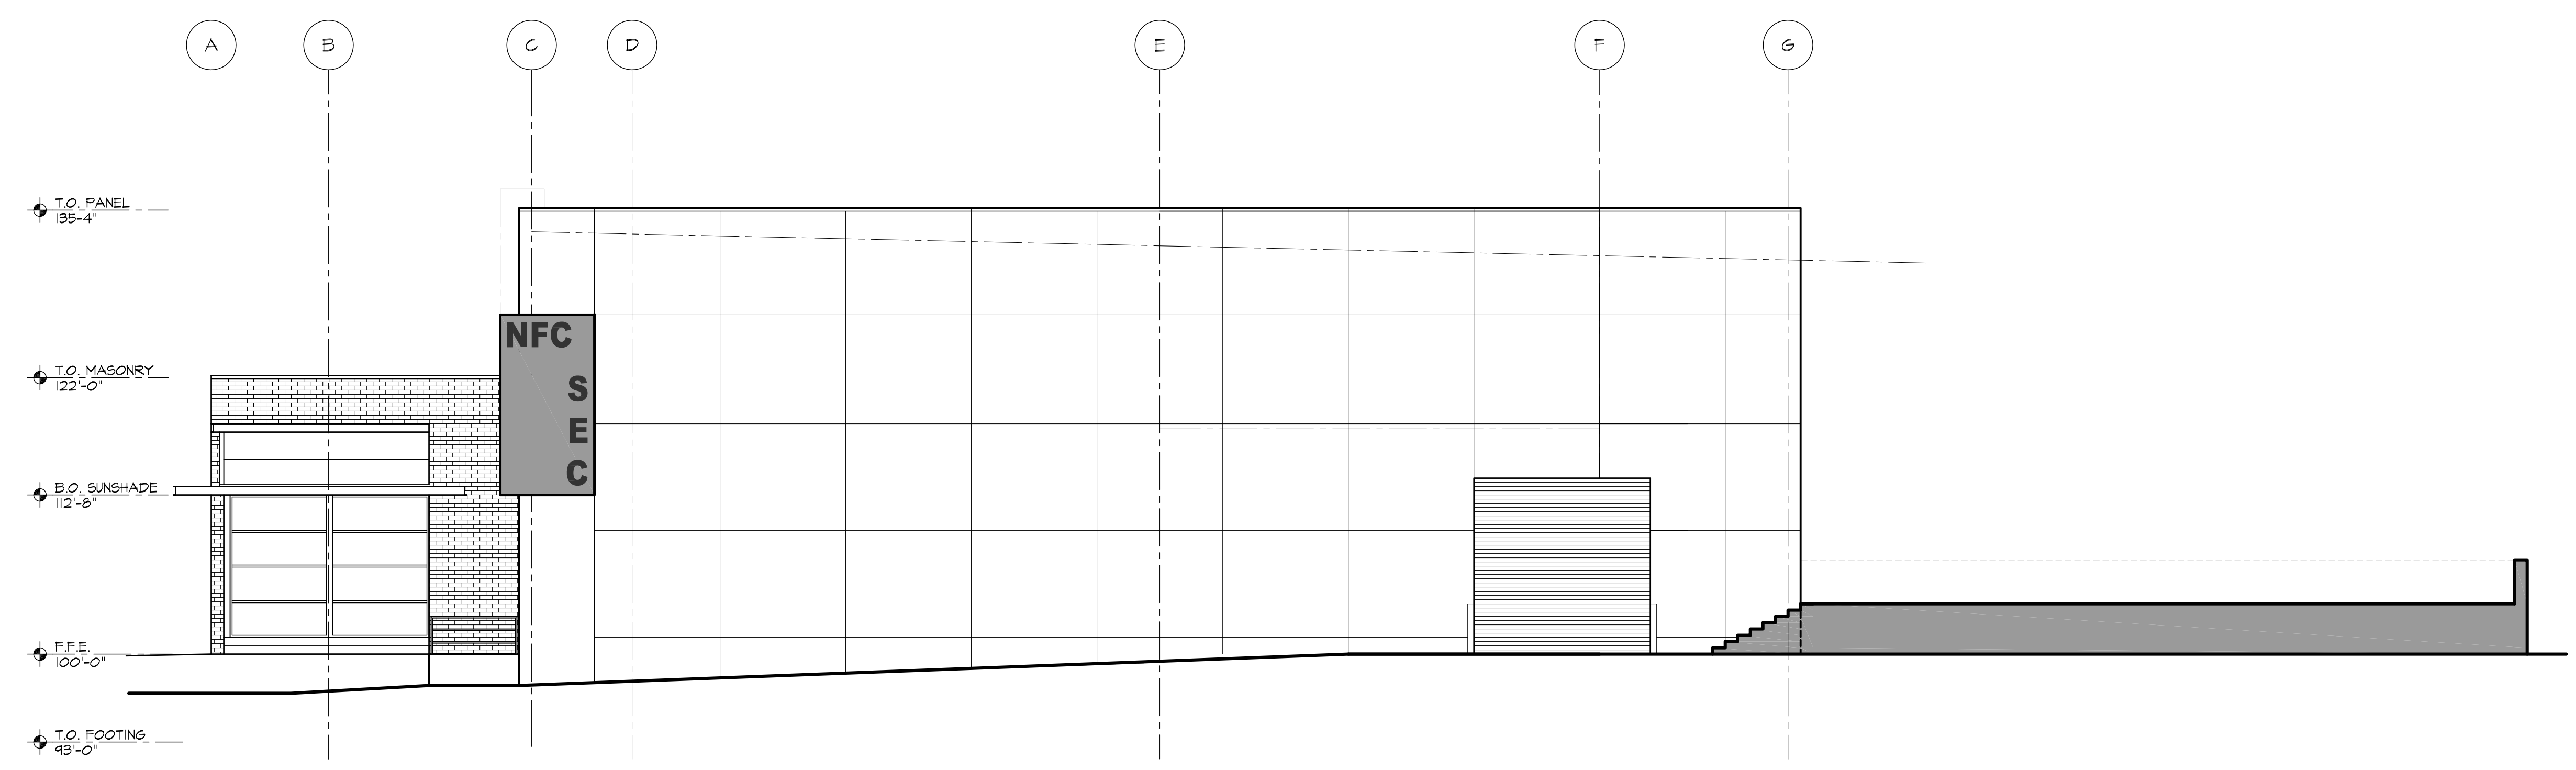

2 WEST ELEVATION
1/8" = 1'-0"

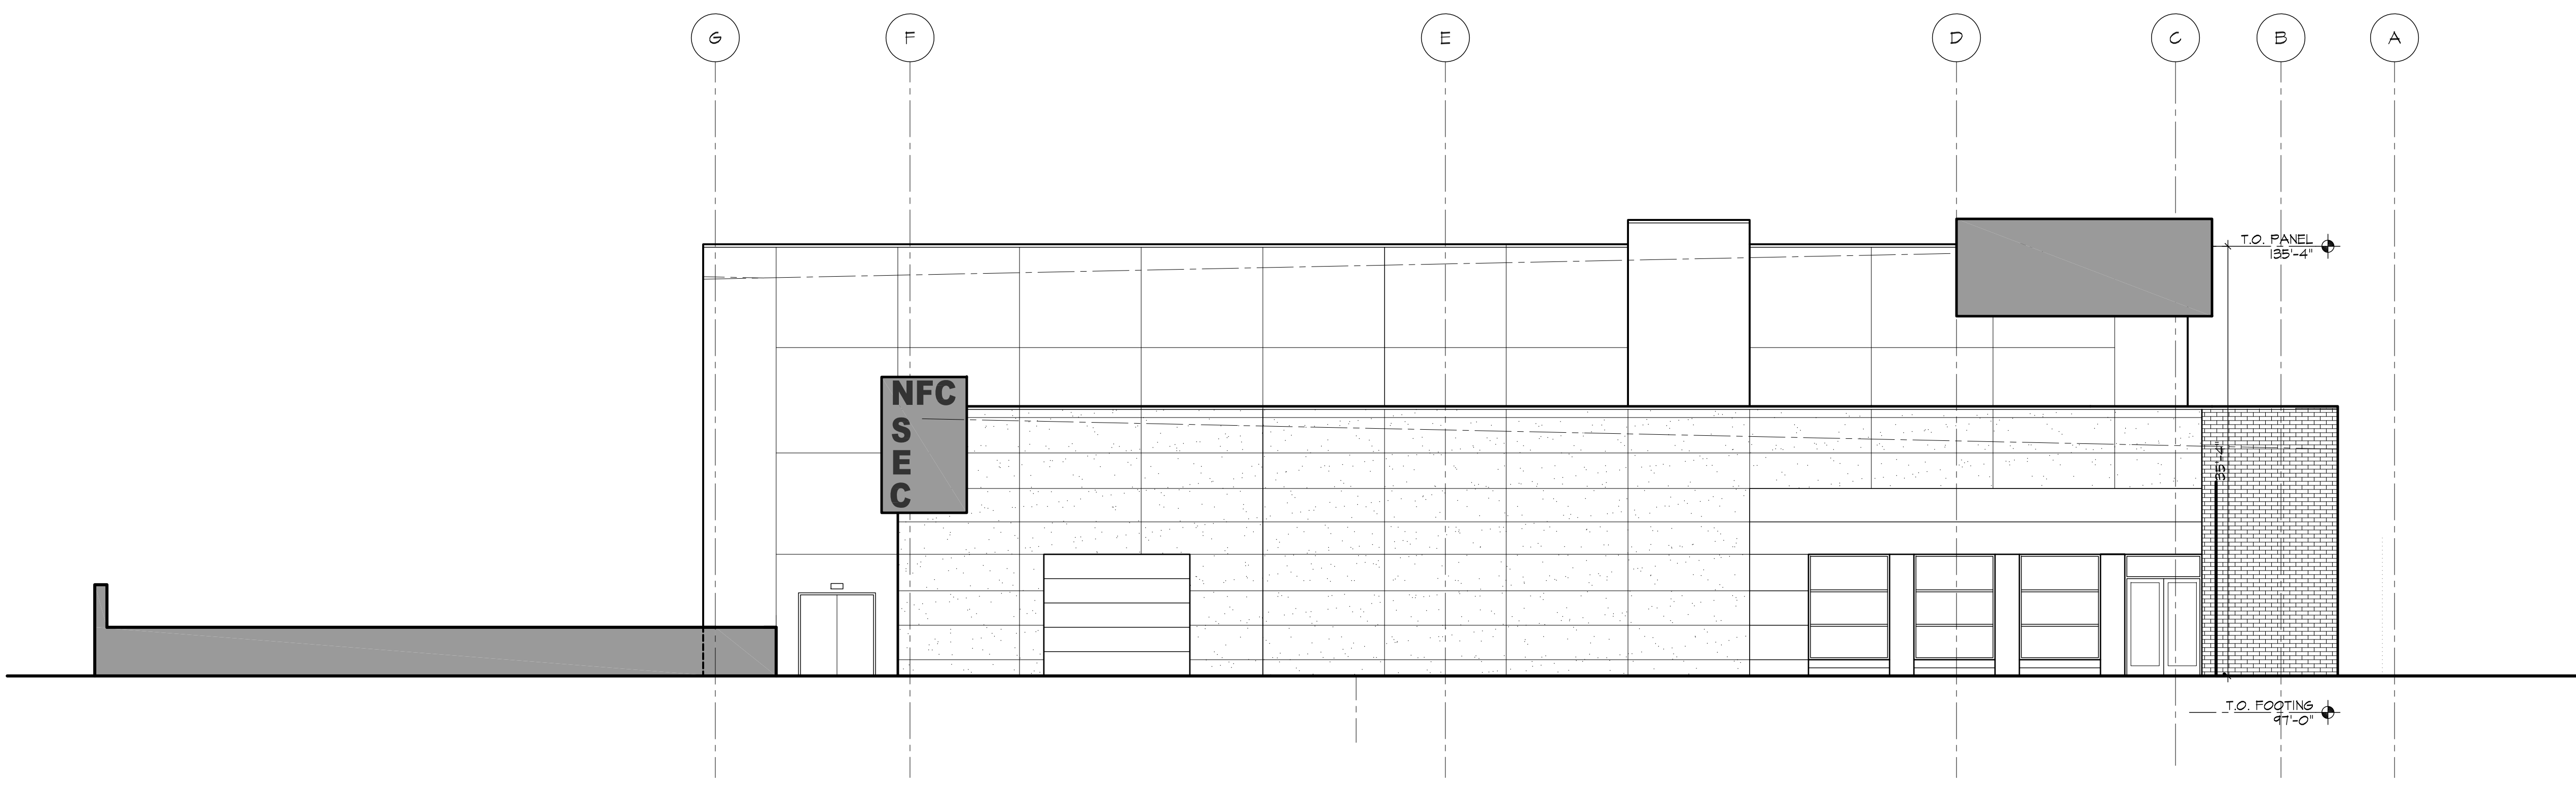

3 EAST ELEVATION
FACING SCHWANS CENTER
1/8" = 1'-0"