


FOGERTY ARENA

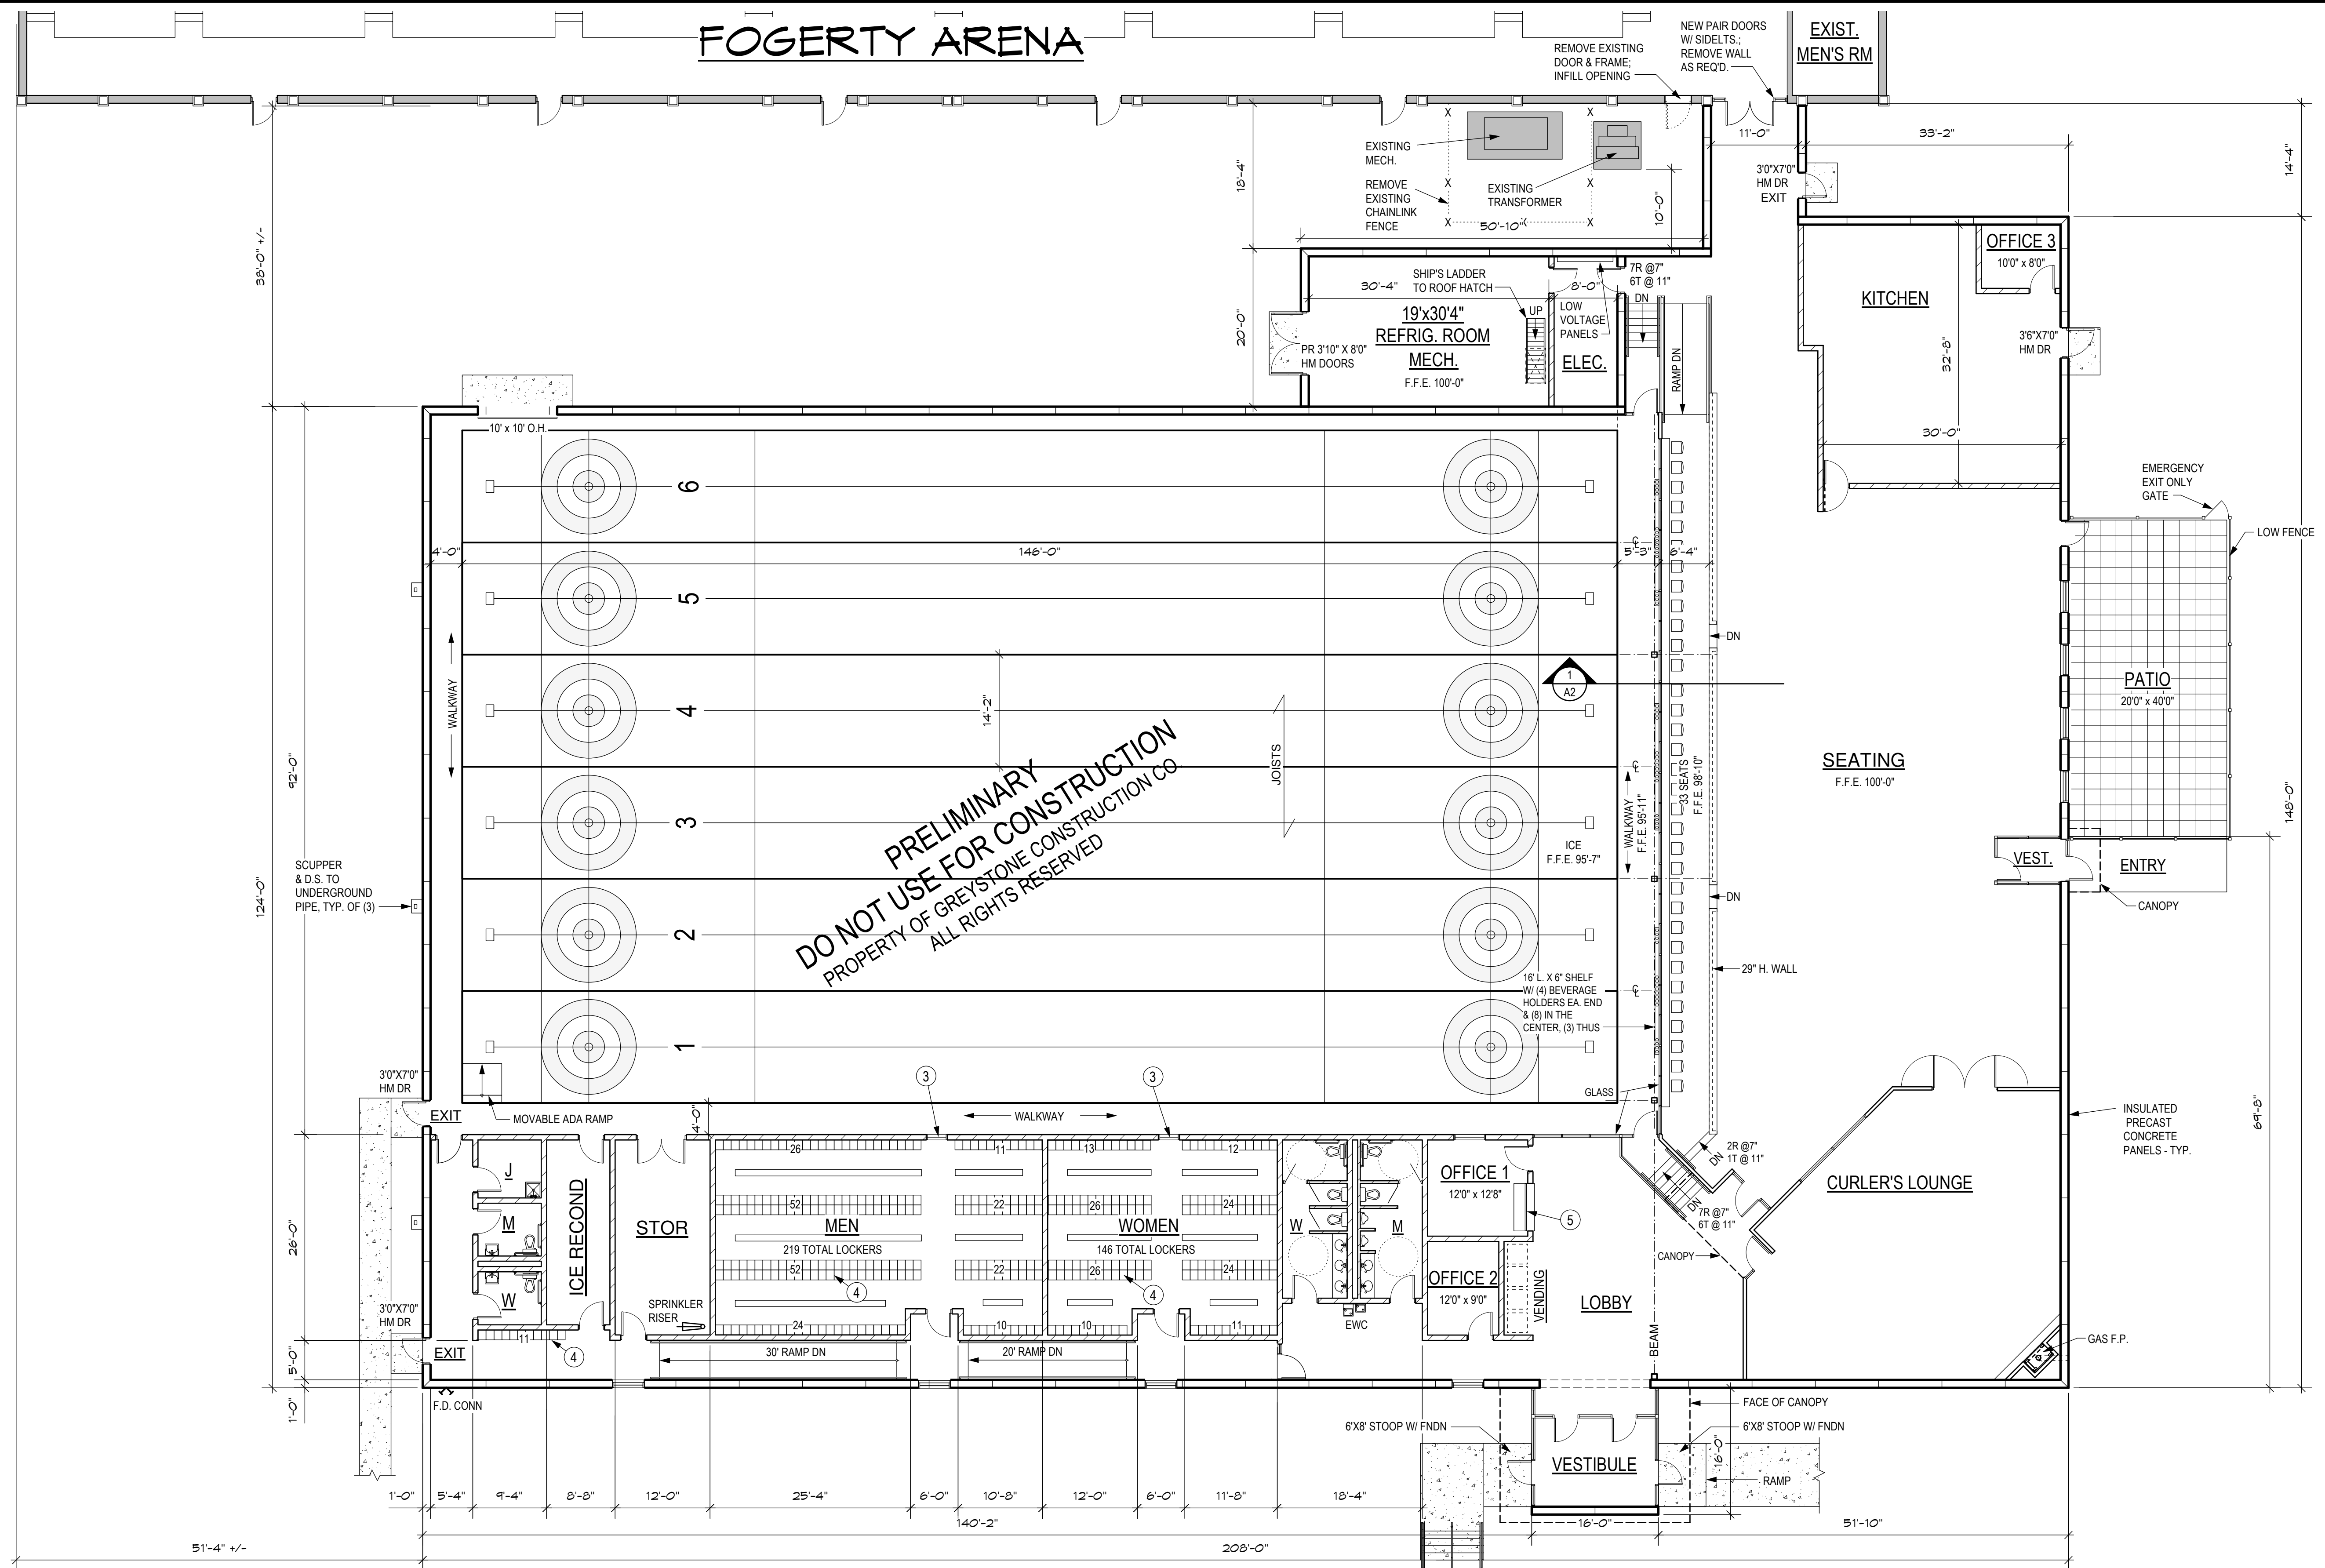

PRELIMINARY
DO NOT USE FOR CONSTRUCTION
 PROPERTY OF GREYSTONE CONSTRUCTION CO
 ALL RIGHTS RESERVED

1 FLOOR PLAN

3/32 = 1'-0"

1. THE ENTIRE BUILDING MUST HAVE A FIRE SPRINKLER SYSTEM THROUGHOUT.

KEYNOTES

- ① NOT USED
- ② NOT USED
- ③ ONE-WAY GLASS WINDOW
- ④ 12'X15'X72" TYPICAL LOCKER SIZE
- ⑤ PASS-THRU COUNTER W/ COILING SECURITY DOOR

David Linner Architects
 1000 Magazine Ave. S.W.
 Blaine, MN 55416
 PHONE: (652) 884-6455
 FAX: (652) 884-0860

190 S. Marshall Blvd. - Suite 300
 Shoreview, MN 55125
 (652) 796-2221 - (652) 742-0837
GREYSTONE CONSTRUCTION

FOGERTY CURLING ARENA
 FOGERTY ARENA
 BLAINE, MINNESOTA
 PRELIMINARY FLOOR PLAN

| Revisions | |
|------------|---------------|
| Drawn | T.A.P./C.A.W. |
| Checked | D.P.L. |
| Date | 2/9/12 |
| Job Number | 0831 |
| Sheet | |

A1