

WOOD SCISSOR TRUSSES

4" CONCRETE FLOOR

8" BLOCK WALL (THP)

6x6 WOOD POST
THP. (6) THUS

CONCRETE APRON

8'x8' OR.
DR.

8'x8' OR.
DR.


20'-0"

20'-0"

20'-0"

5'-0"

5

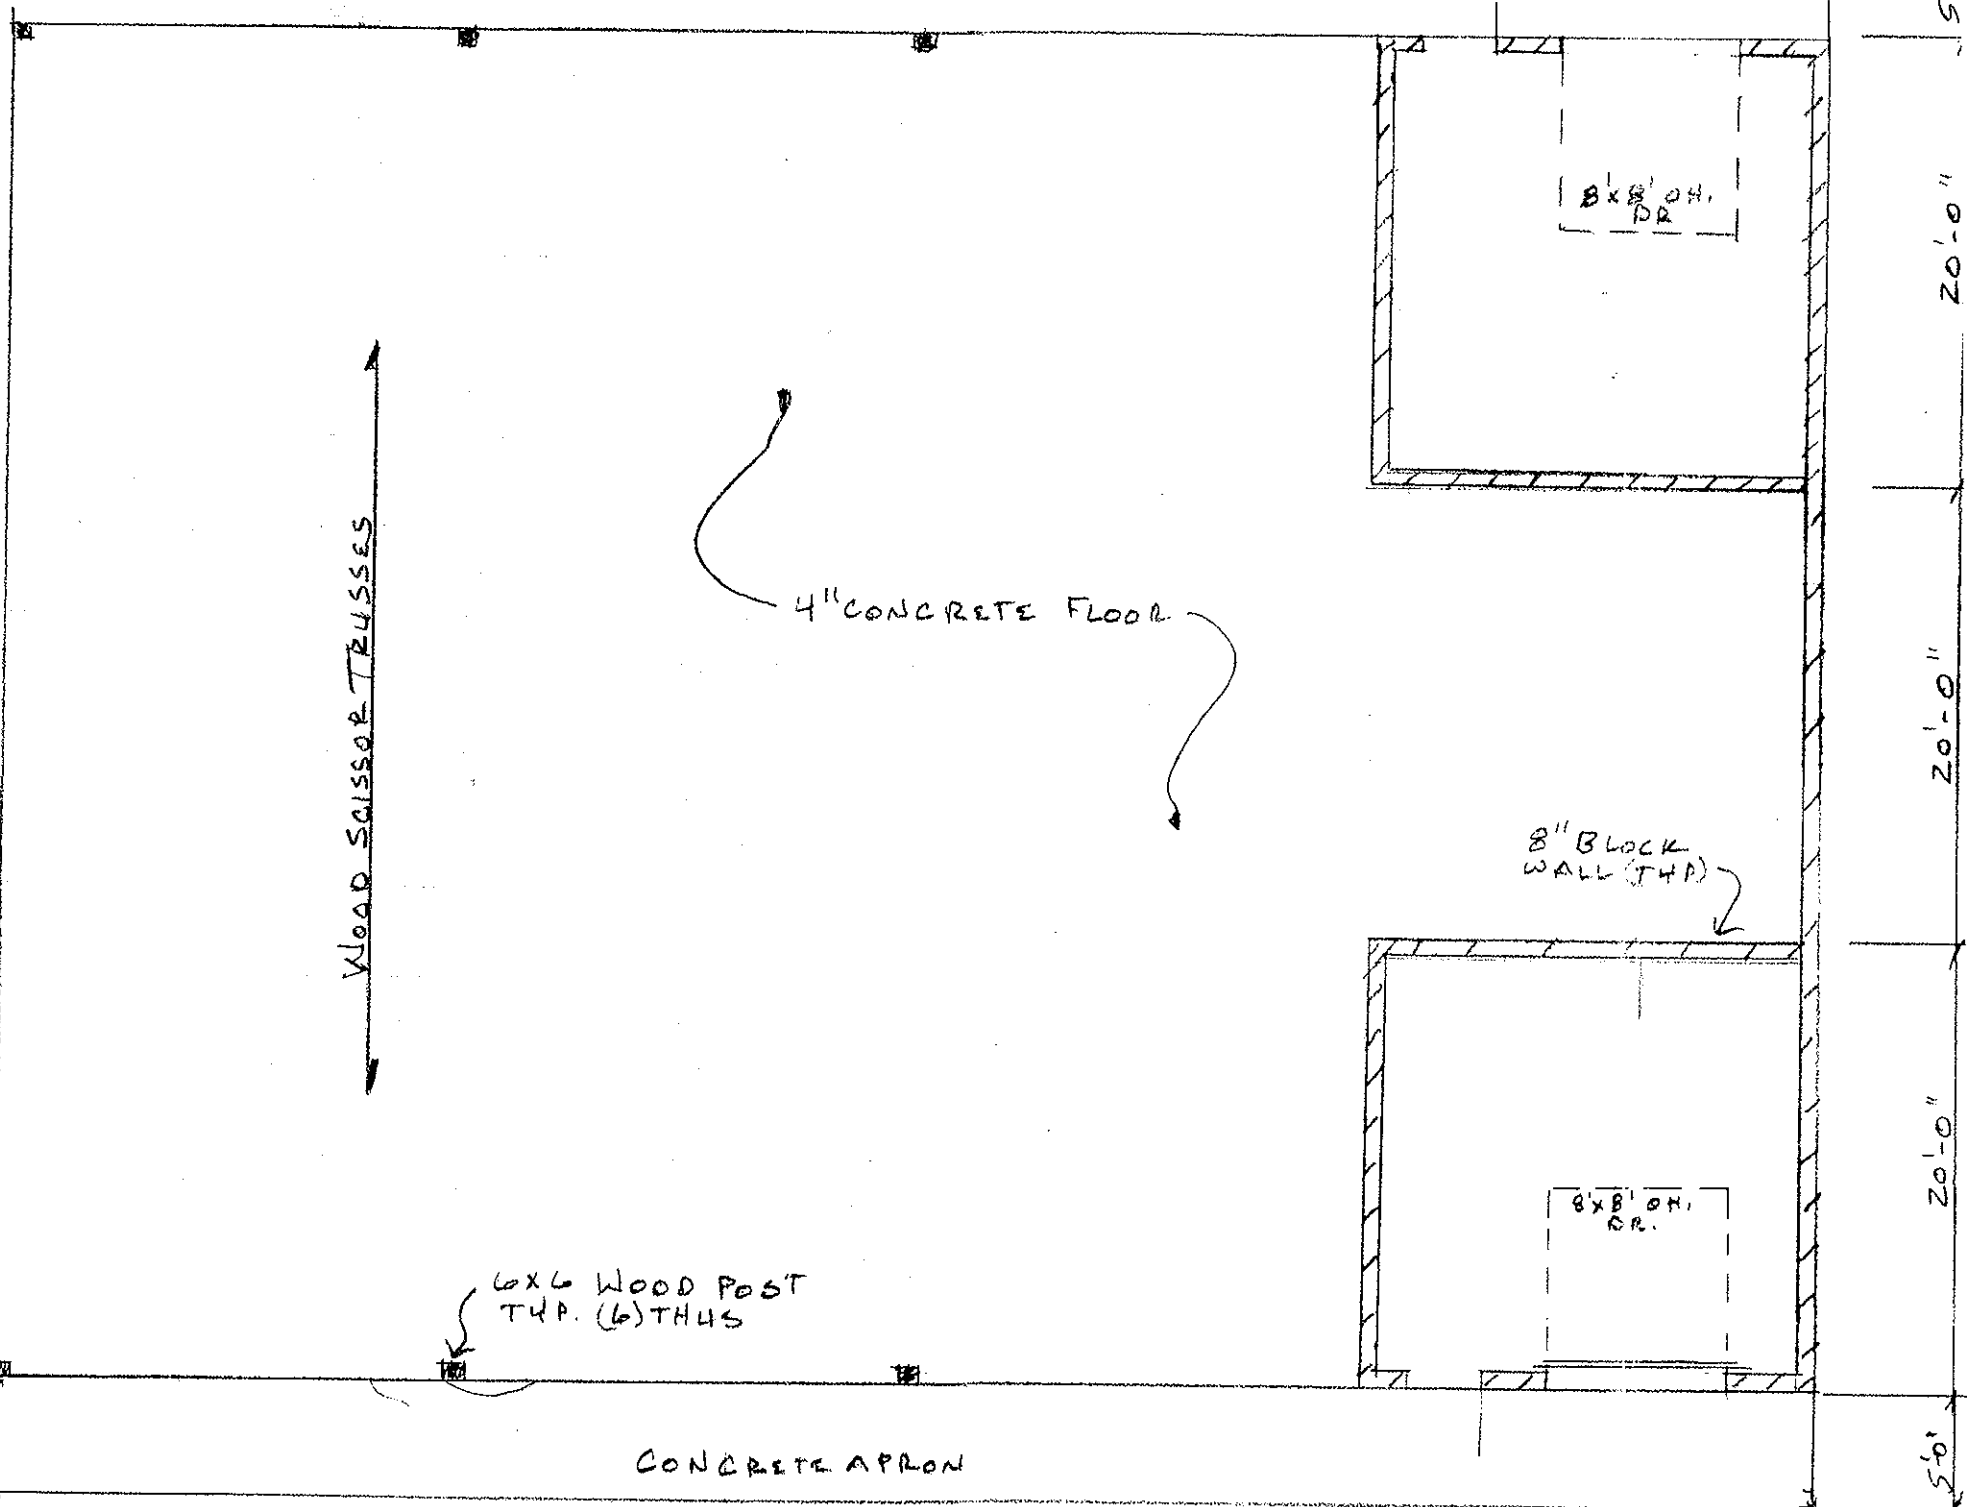

30 YEAR ASPHALT SHINGLE
ALT. METAL ROOFING
METAL FASCIA

4" 6" WOOD POST

CONCRETE BLOCK

SOUTH ELEVATION
SCALE: 1/8" = 1'-0"