




WS Discussion Item
8625 Rendova Street NE

Blaine Planning Department / 10801 Town Square Dr NE / Blaine, MN 55449 / (763) 785-6180



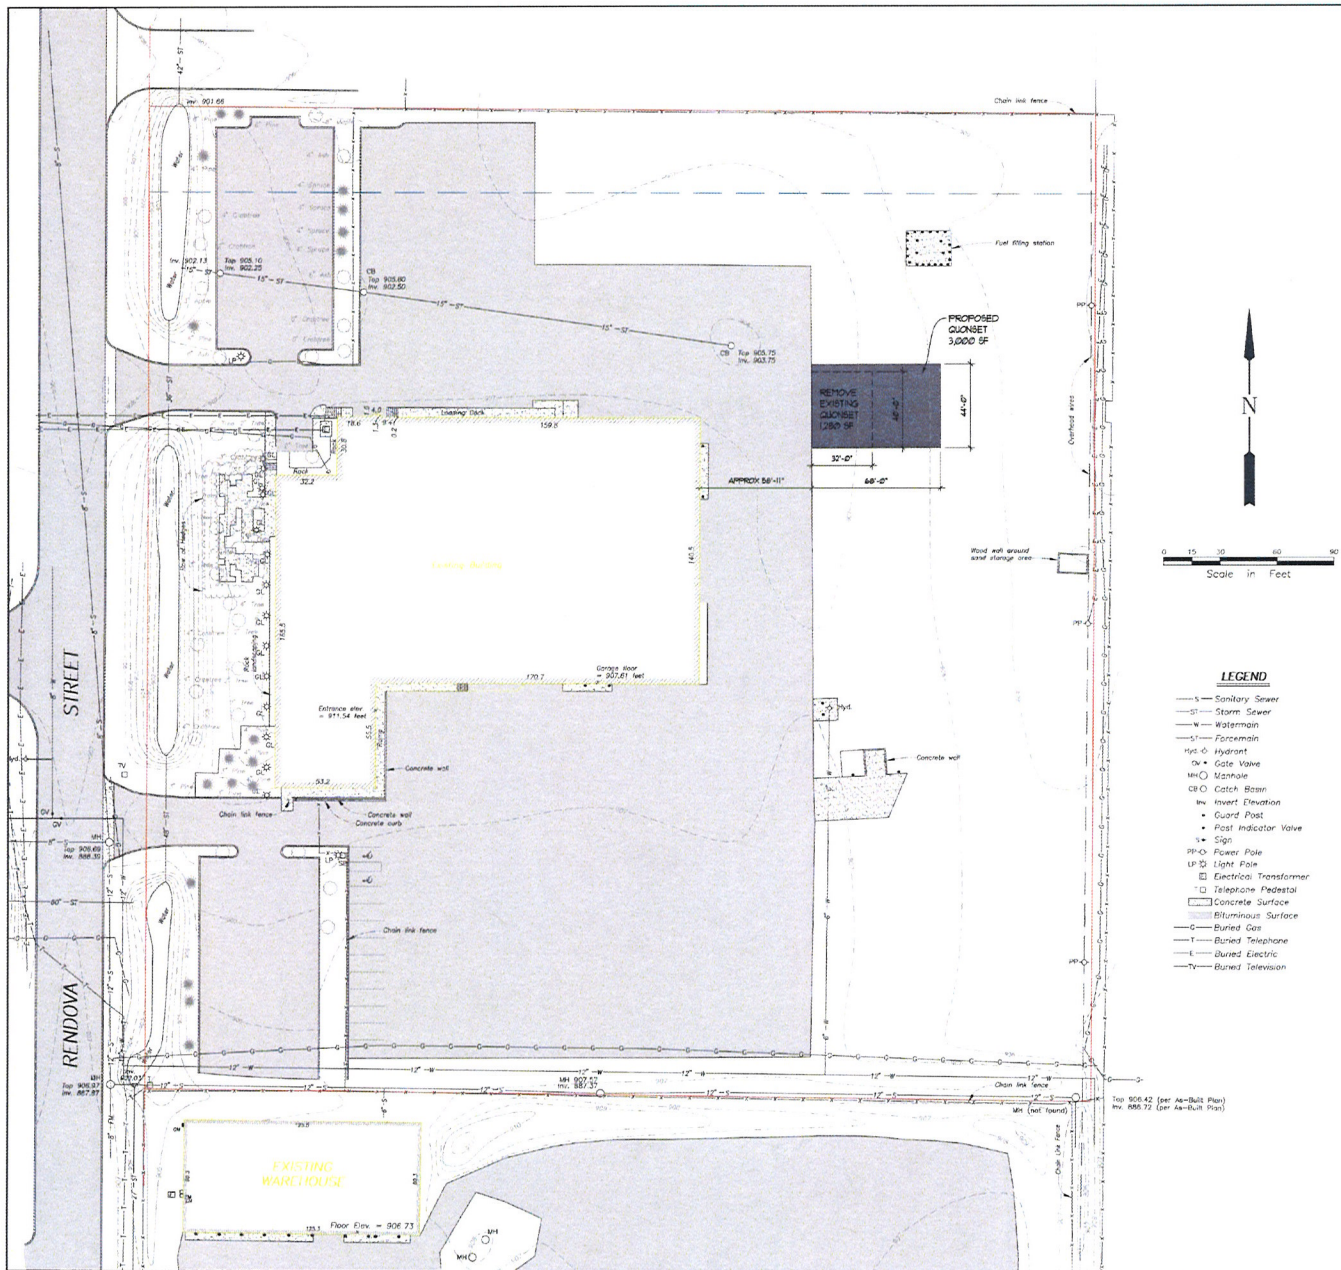

1 SITE PLAN
SCALE: 1"=30'-0"

GENERAL SITE PLAN NOTES:

1. BEARING, DIMENSIONS AND ELEVATIONS SHOWN HEREON ARE FOR REFERENCE ONLY. REFER TO PROJECT ALTA SURVEY AND TITLE SURVEY FOR PROPERTY LEGAL DESCRIPTION AND VERIFICATION OF REFERENCED INFORMATION.
2. LANDSCAPE TO BE DETERMINED BY OWNER. REFER TO OWNER FOR ADDITIONAL INFORMATION.
3. O.C. TO COORDINATE ALL DIMENSIONS WITH SURVEY. NOTIFY ARCHITECT / ENGINEER OF ANY DISCREPANCIES.
4. PROTECT EXISTING STRUCTURES, PAVEMENT, CURBS, SIDEWALKS, AND UTILITIES (U.N.O.).
5. THIS DOCUMENT SHOULD ONLY BE USED TO LOCATE TEMPORARY STRUCTURE AS INDICATED. ALL DETAILS AND DIMENSIONS WERE FURNISHED TO ARCHITECT BY OWNER. ALL CONDITIONS REQUIRING ADDITIONAL INFORMATION TO BE COORDINATED WITH OWNER OR VERIFIED IN THE FIELD.

SRA
SPERIDES RAINERS ARCHITECTS, INC.

4800 WEST OLD SHAWNEE ROAD
BLOOMINGTON, MINNESOTA 55437
PH: 952.999.0662
FAX: 952.999.0663
WWW.SRAARCHITECTS.COM

PRELIMINARY
NOT FOR
CONSTRUCTION

REVISIONS


NO.	DATE	DESCRIPTION
1	01/28/2018	SET PLAN REVIEW
2		
3		
4		
5		

KA YARD OFFICE SITE
8695 RENDOVA STREET NE
CIRCLE PINES, MN 55014

PROJECT NO: 17-039
DRAWN BY: EJA
CHECKED BY: H.S.


A1

FRONT PROFILE (GRID)
 • GRID REPRESENTS 24" SQUARES

 

Order Number

Customer Number

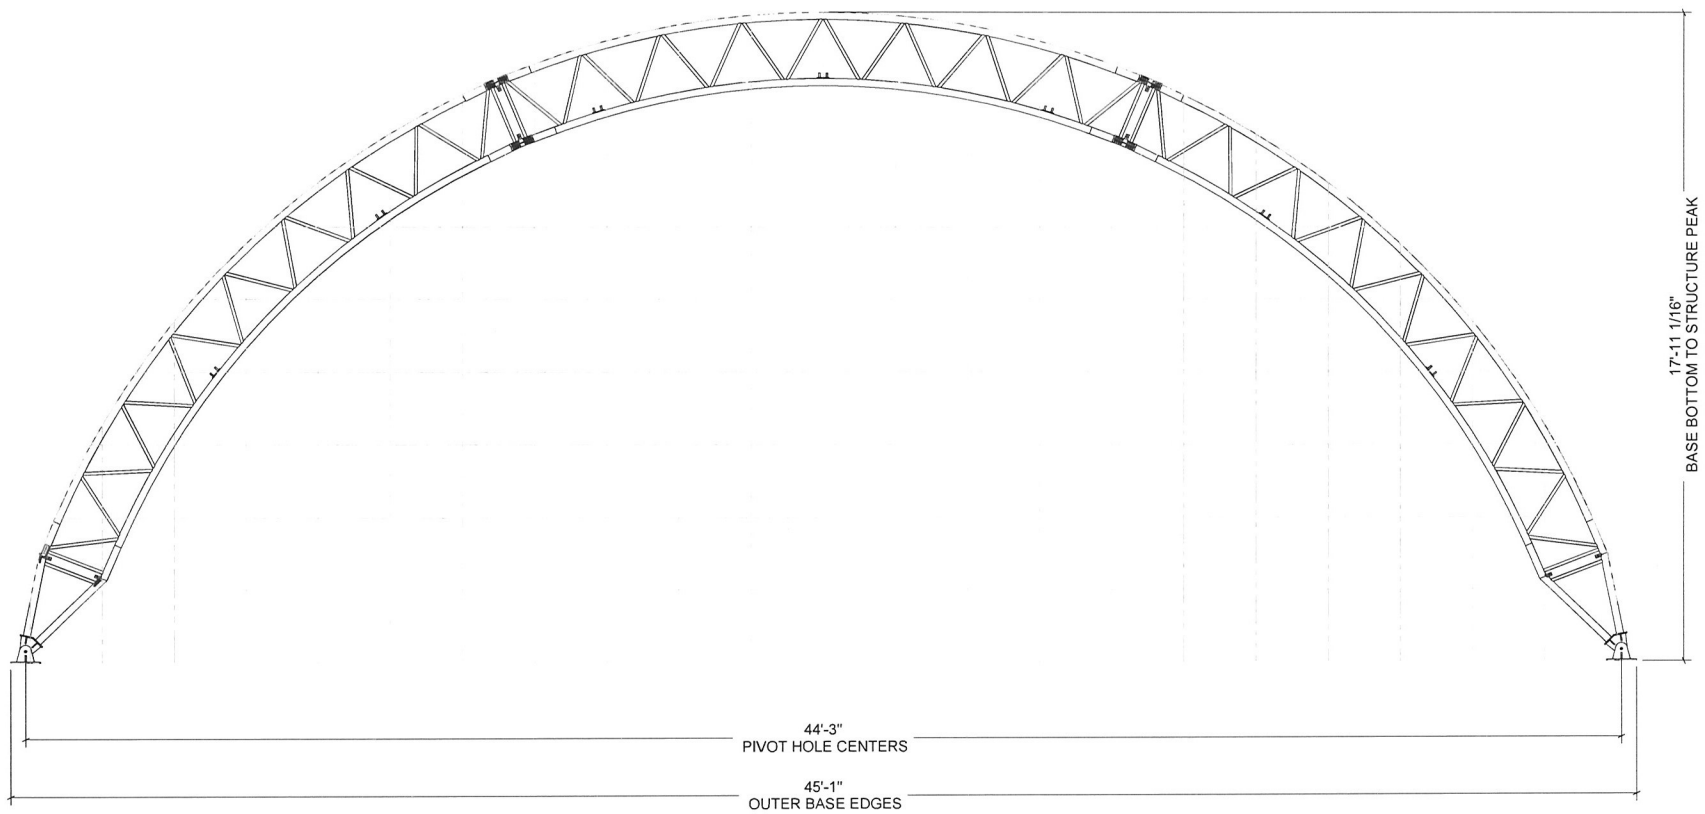

Customer Information	Structure Size	Structure Size	Structure Description
	Customer Contact	Customer Contact Phone	Page Title

PDMWorks Project:		
Drawings		
Drawn By		Creation Date
Revisions:		
No.	By	Revision Date
1		
2		
3		
Sheet:		

Sheet: