




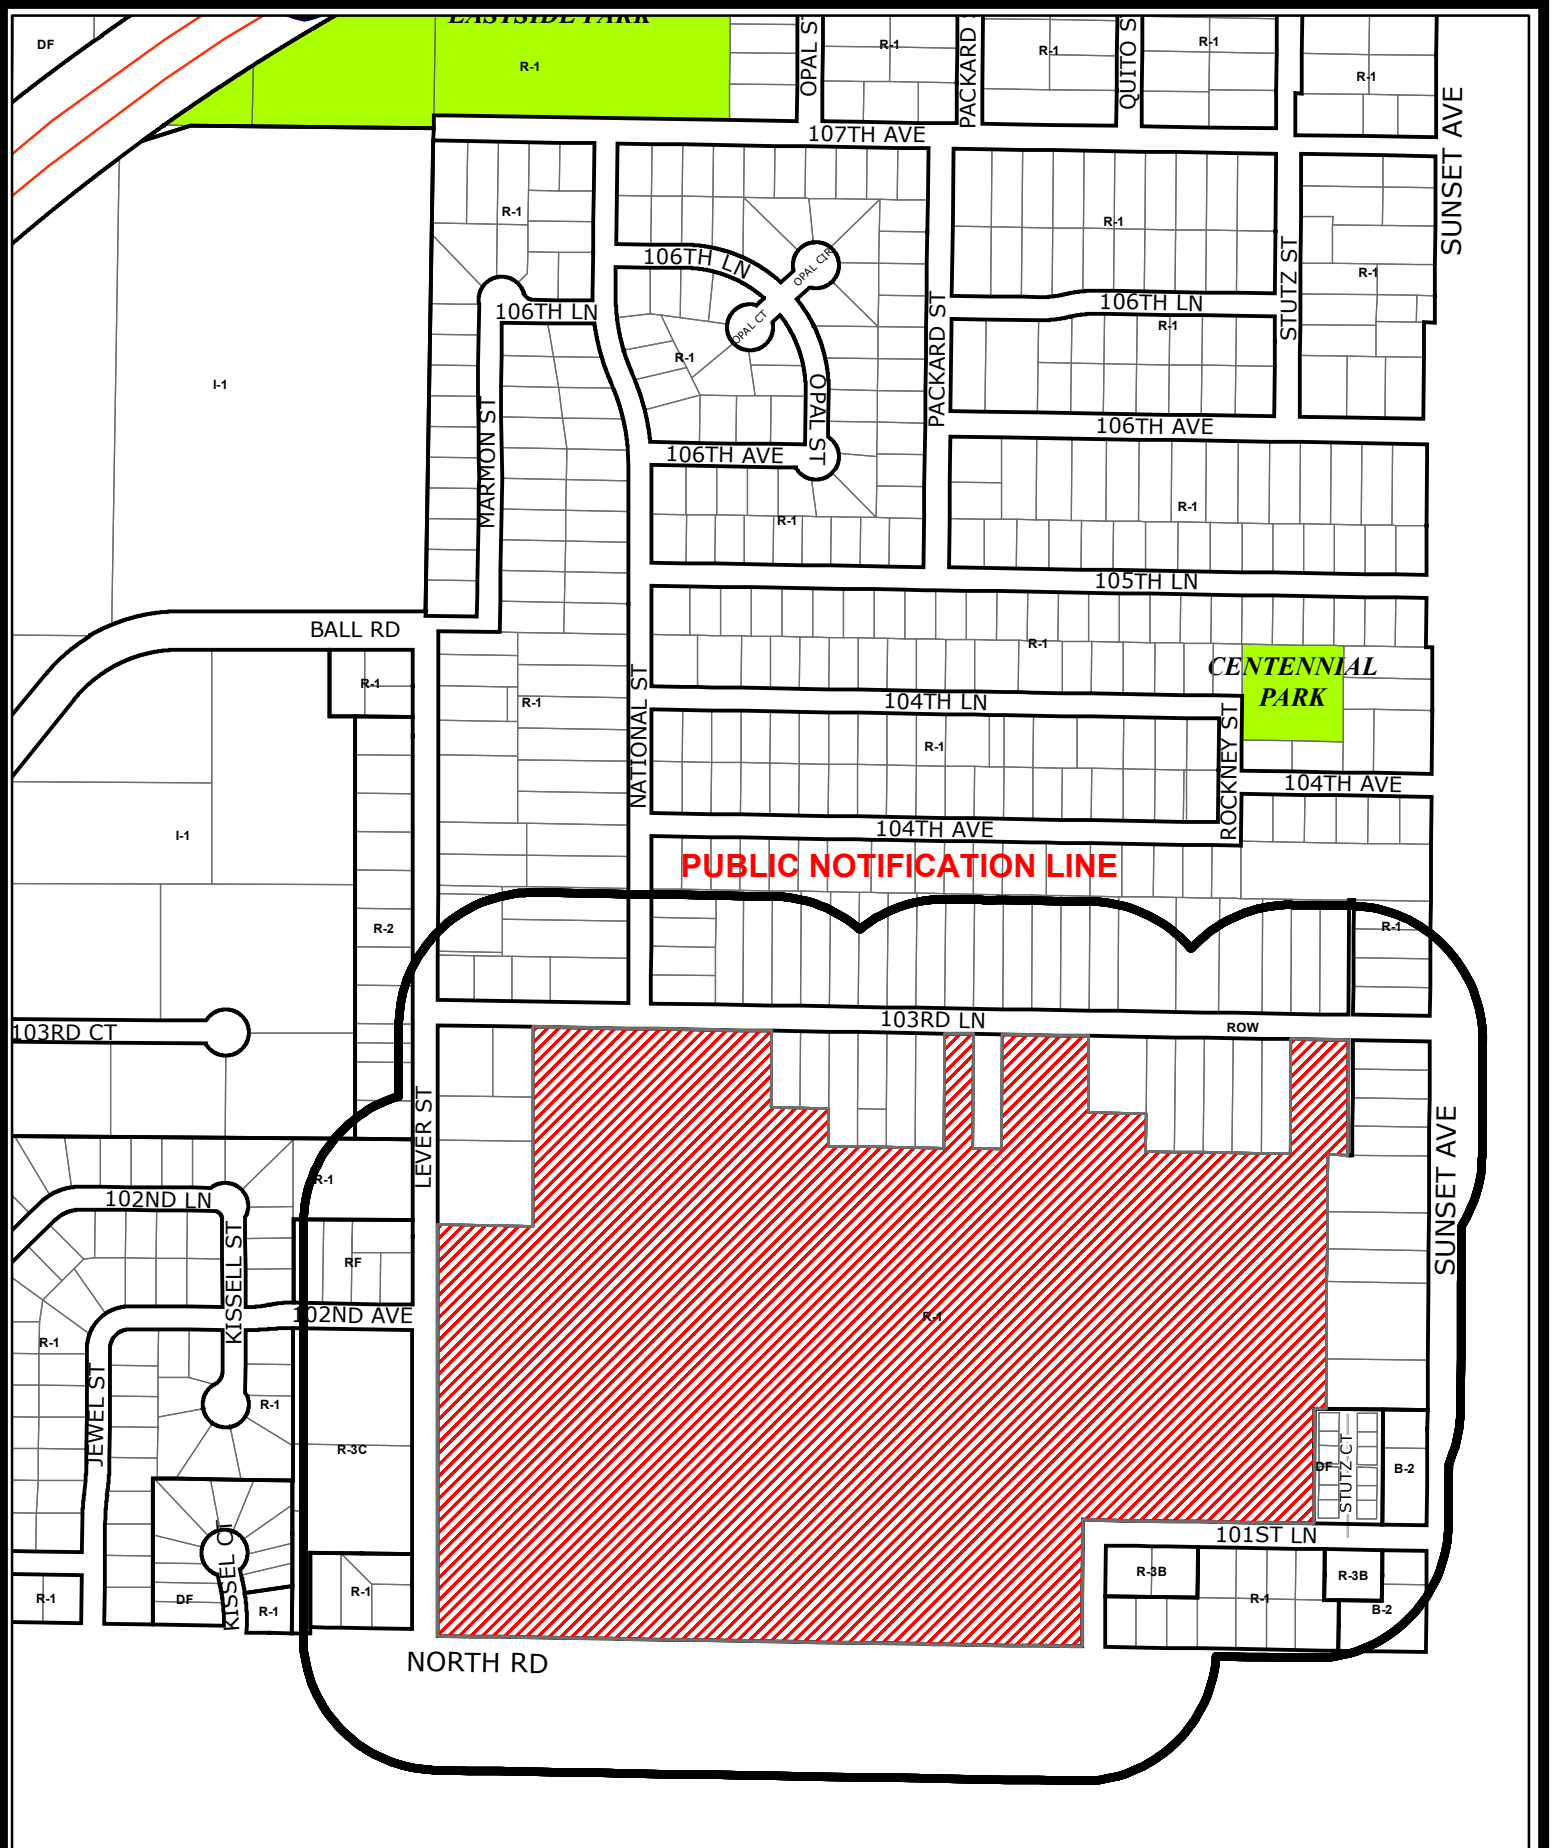

Case File No. 19-0015
Centennial School District #12

Blaine Planning Department / 10801 Town Square Dr NE / Blaine, MN 55449 / (763) 785-6180

 

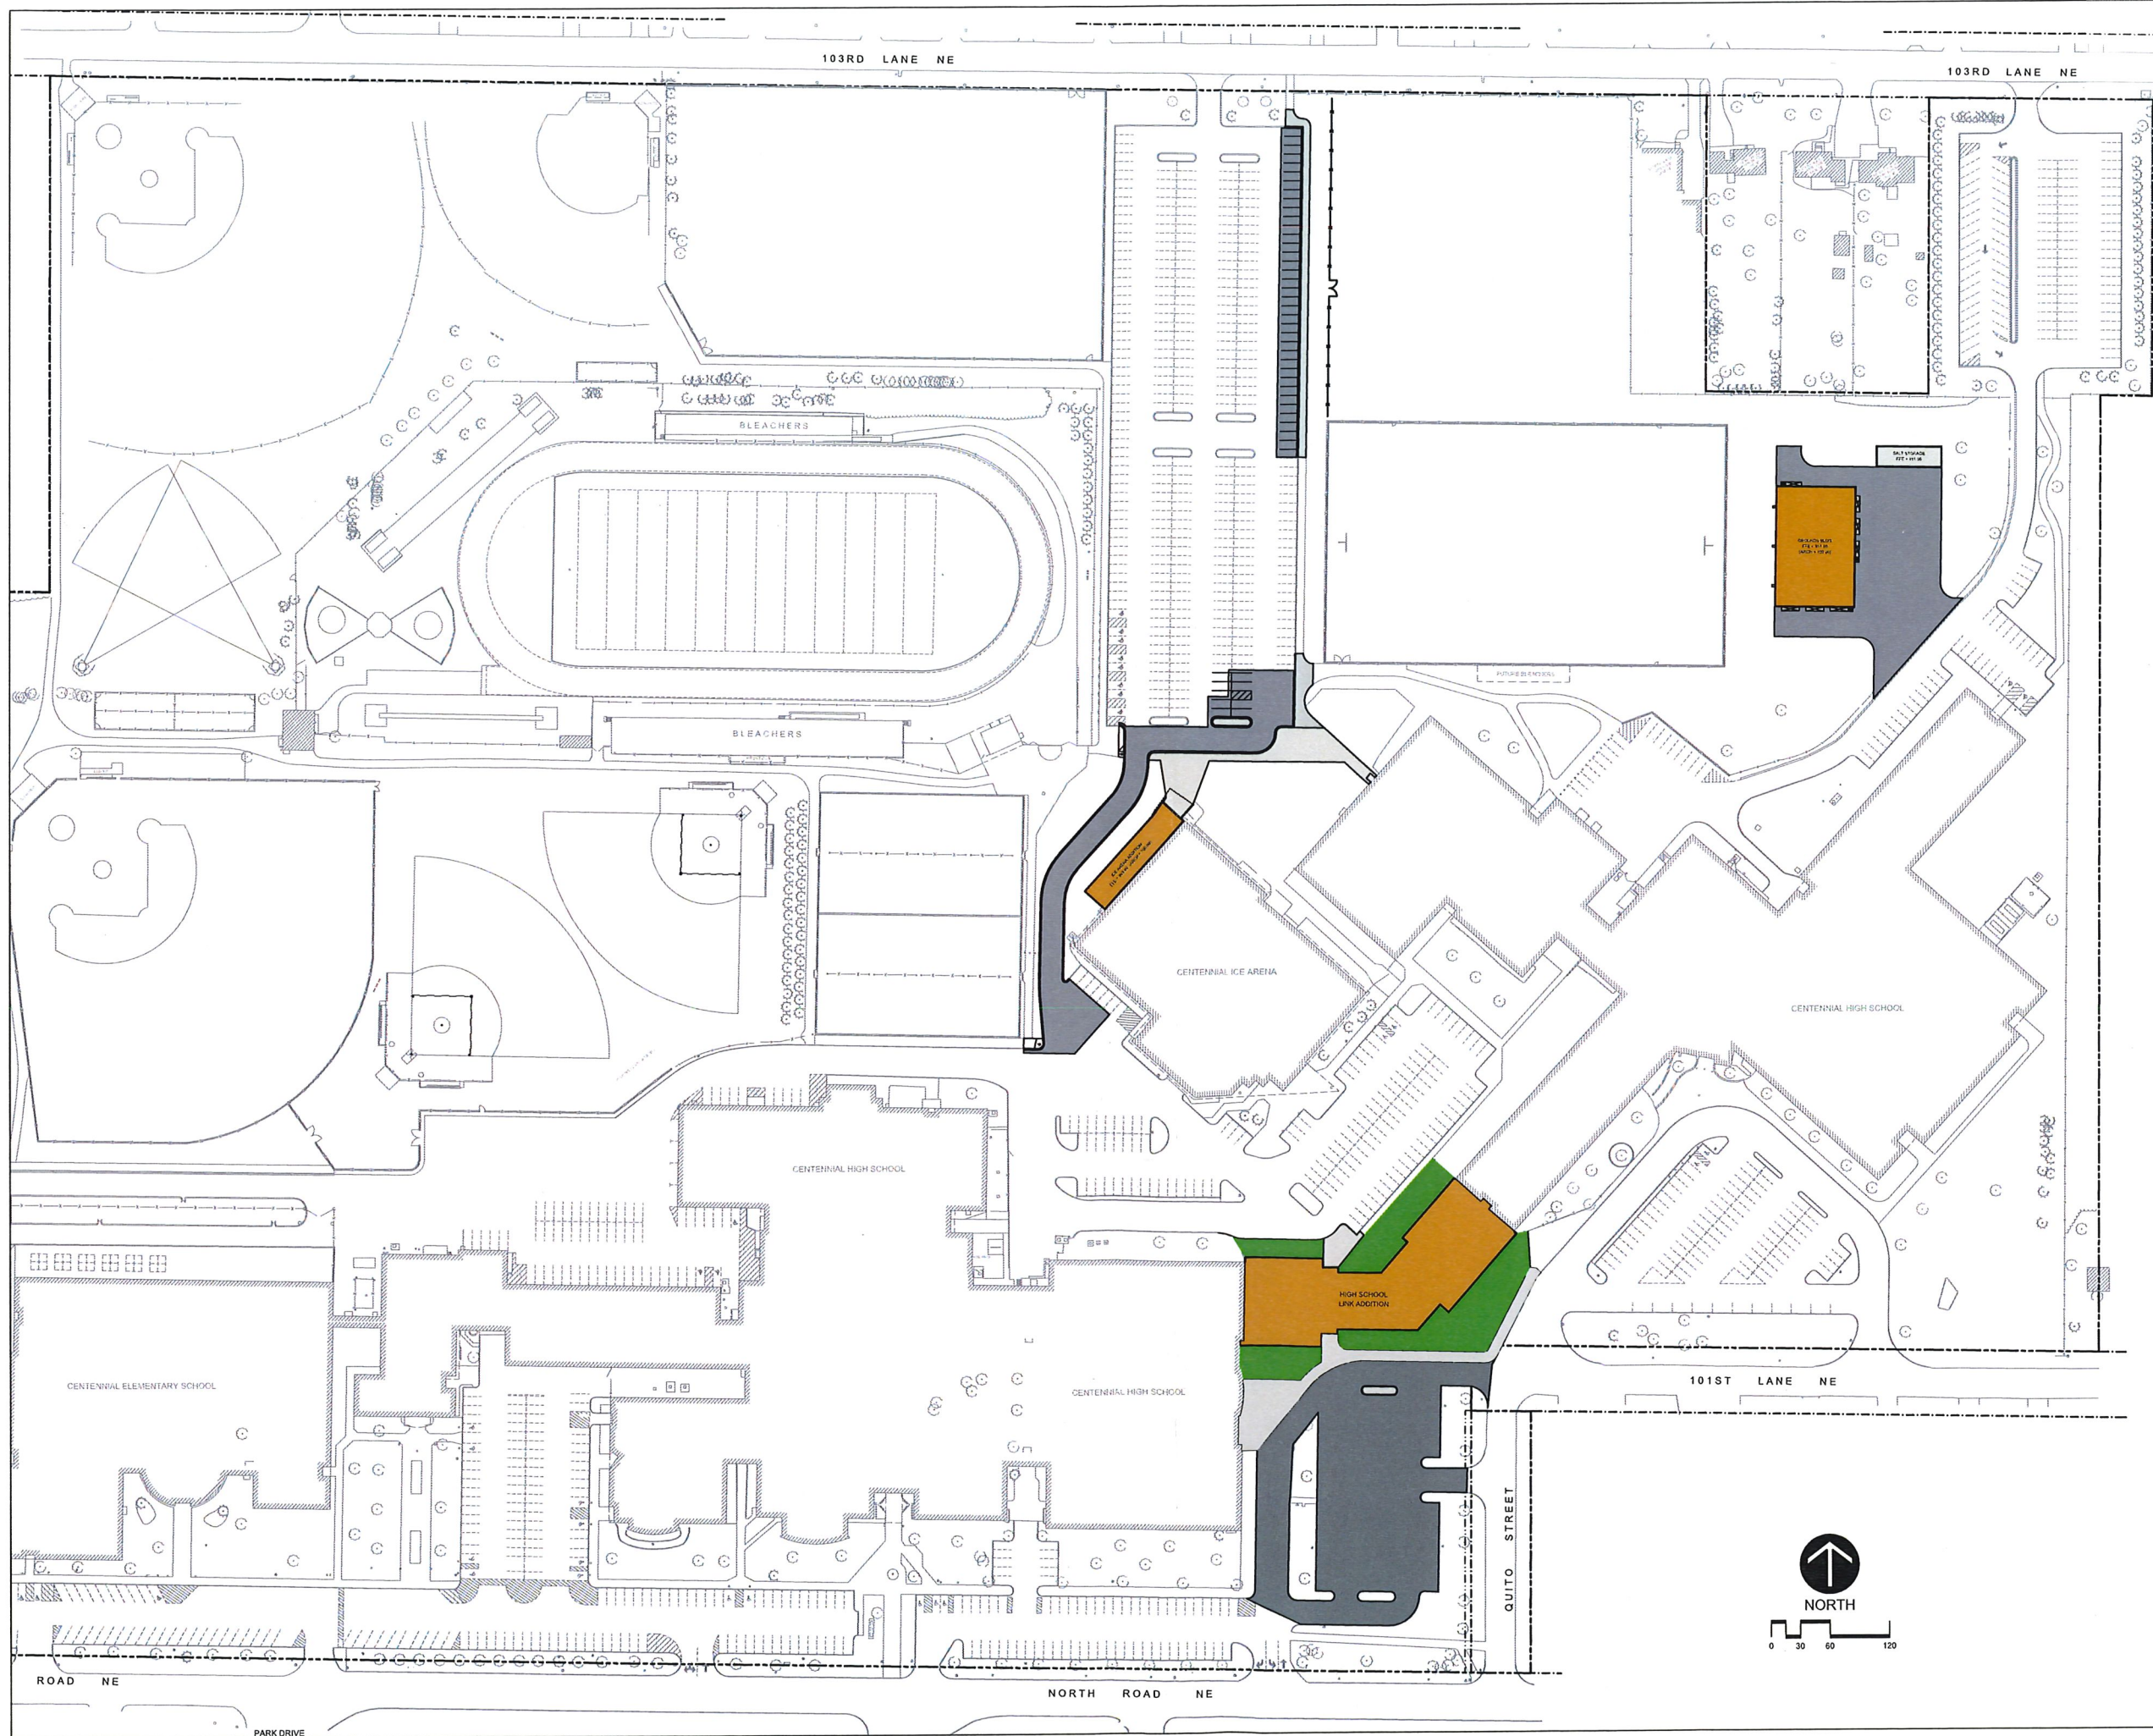

NEXUS
SOLUTIONS[®]

MADISON, WI
MILWAUKEE, WI
MAPLE GROVE, MN
THIS DRAWING IS PROPERTY OF
NEXUS SOLUTIONS, LLC. USE OR REPRODUCTION
WITHOUT WRITTEN PERMISSION IS PROHIBITED.

Larson
Engineering, Inc.
3524 Labore Road
White Bear Lake, MN 55110
651.481.9120 (F) 651.481.9201
www.larsonengr.com

**CENTENNIAL PUBLIC SCHOOLS ISD#12
SITE IMPROVEMENTS**

4707 NORTH ROAD
CIRCLE PINES, MN 55014

I HEREBY CERTIFY THAT THIS PLAN, SPECIFICATION, OR
REPORT WAS PREPARED BY ME OR UNDER MY DIRECT
SUPERVISION AND THAT I AM A DULY LICENSED
PROFESSIONAL ENGINEER UNDER THE LAWS OF THE
STATE OF MINNESOTA.
PRINTED NAME: JUSTIN NIELSEN, P.E.
SIGNATURE: _____
DATE: _____ REG. NO. 52687

Date	Revision Description


**PRELIMINARY
DRAWINGS**

DATE	04/02/2019	PROJECT #	12196022.000
DRAWN BY	NIN	CHECKED BY	JAN

DRAWING TITLE
SITE PLAN

DRAWING NUMBER
C200

© Nexus Solutions, LLC

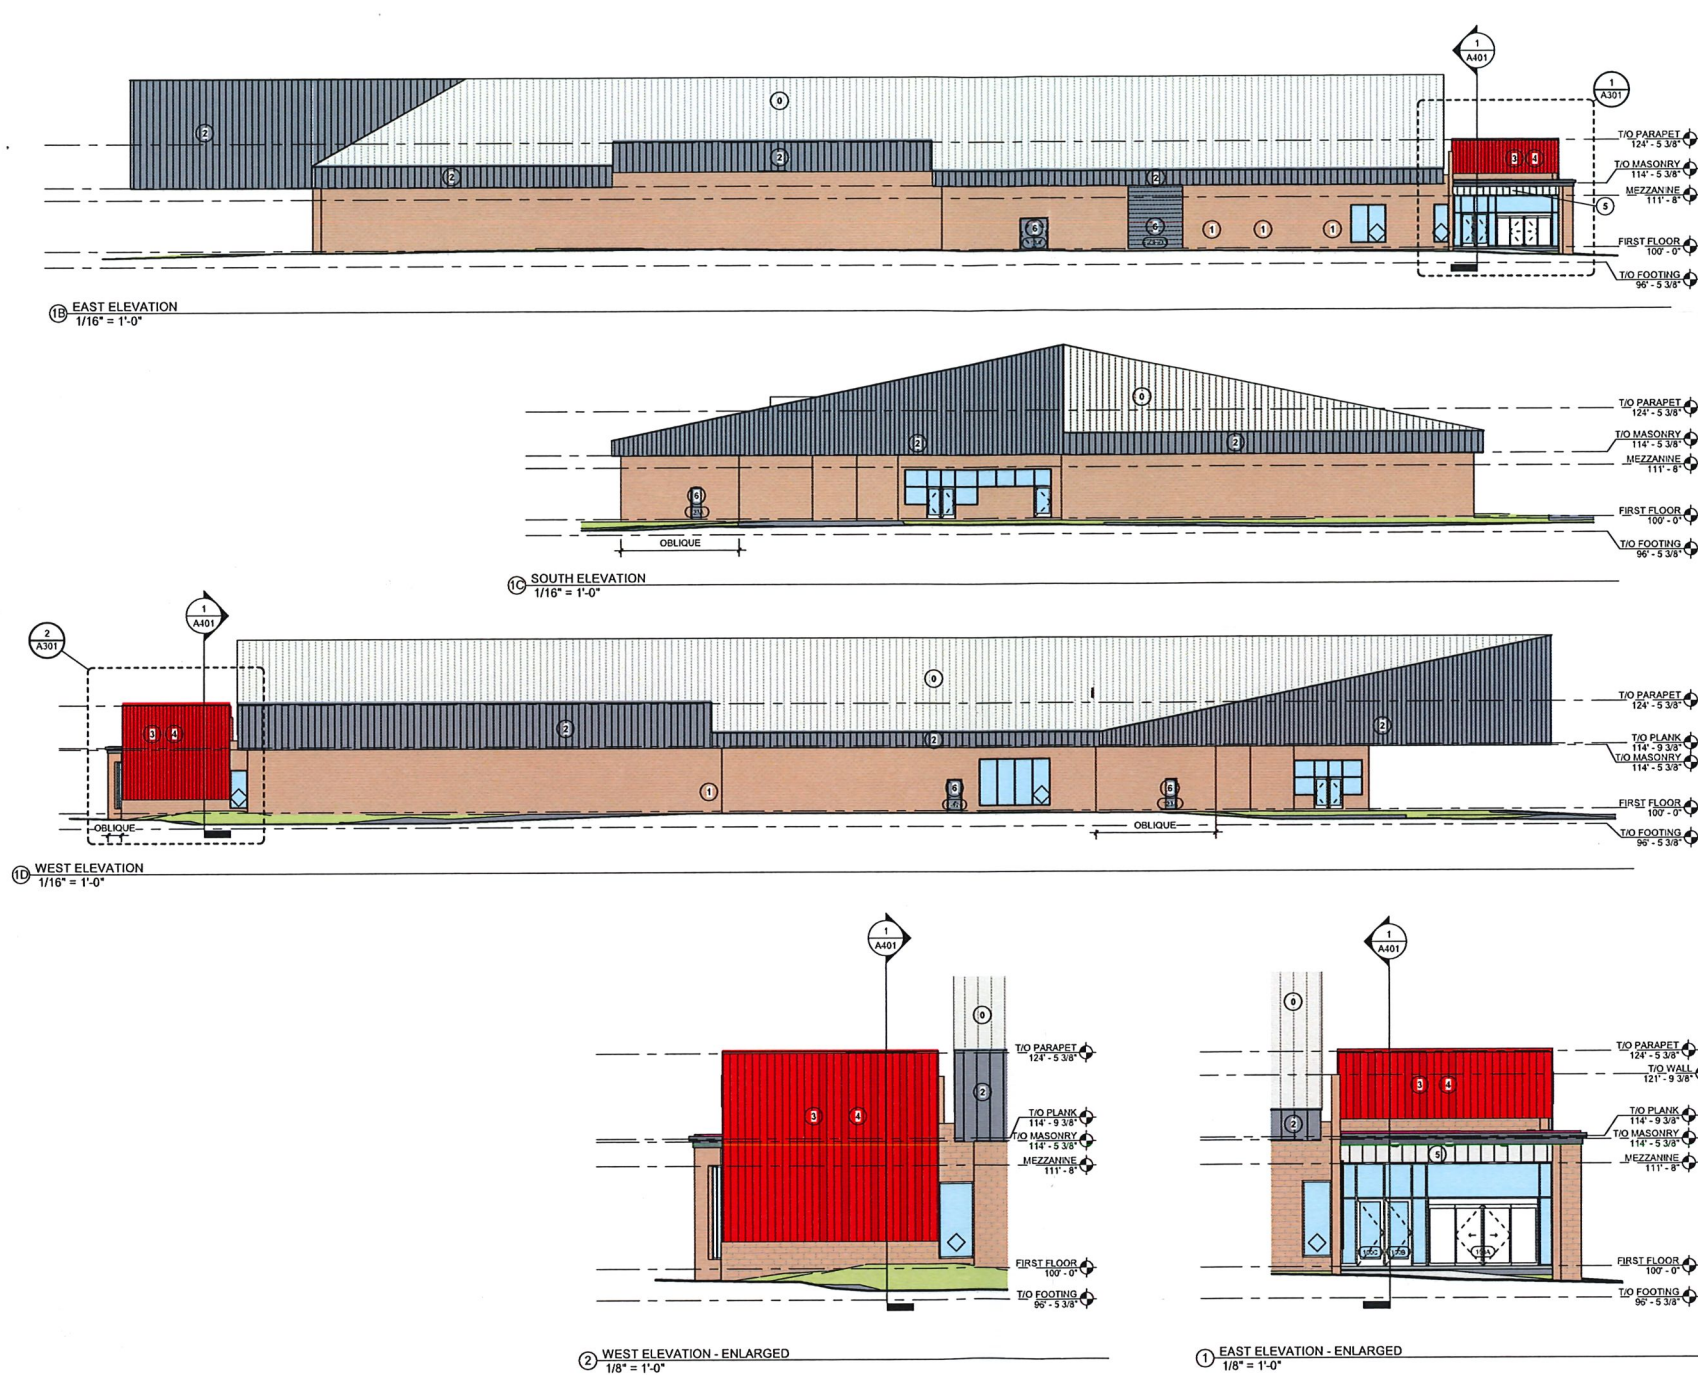

KEYNOTES - ELEVATIONS	
0	NO WORK
1	SPLIT FACE CMU INFILL TO MATCH EXISTING
2	METAL PANEL (MP-01)
3	METAL PANEL (MP-02)
4	METAL PANEL (MP-03)
5	METAL PANEL (MP-05) TO MATCH STOREFRONT
6	PAINT TO MATCH (MP-01)

nexus
SOLUTIONS[®]

MADISON, WI
MILWAUKEE, WI
MAPLE GROVE, MN

THIS DRAWING IS PROPERTY OF NEXUS SOLUTIONS, LLC. USE OR REPRODUCTION WITHOUT WRITTEN PERMISSION IS PROHIBITED.

292Design

292 DESIGN GROUP
3033 E. LAKE STREET MINNEAPOLIS, MN 55406

KEY PLAN

CENTENNIAL PUBLIC SCHOOLS ISD#12
CENTENNIAL SPORTS ARENA
ADDITION AND RENOVATIONS

4810 103rd LANE NE
CIRCLE PINES, MN 55014

I HEREBY CERTIFY THAT THIS PLAN, SPECIFICATION, OR REPORT WAS PREPARED BY ME OR UNDER MY DIRECT ARCHITECTURAL SUPERVISION AND THAT I AM A LICENSED ARCHITECT IN THE STATE OF MINNESOTA.

PRINTED NAME: _____
SIGNATURE: _____
DATE: _____ REG. NO. 44597

NO.	DESCRIPTION	DATE


PRELIMINARY DRAWINGS			
DATE	01.01.2019	PROJECT #	17106.00
DRAWN BY	RCA	CHECKED BY	TJB


EXTERIOR ELEVATIONS

A301

Scale As indicated

© Nexus Solutions, LLC

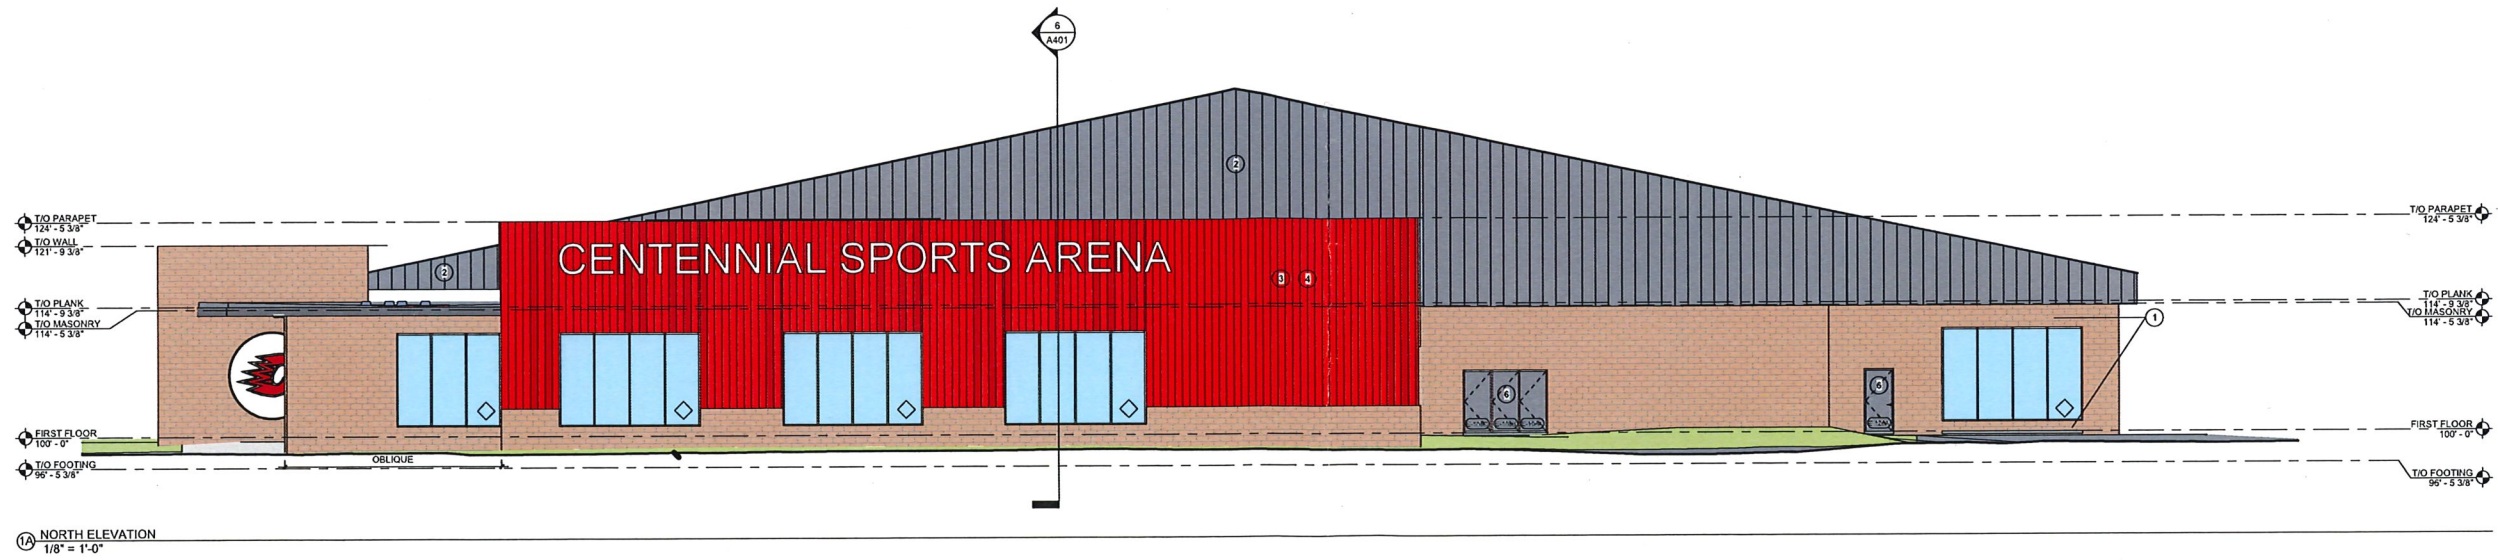

 

**CENTENNIAL PUBLIC SCHOOLS ISD#12
CENTENNIAL SPORTS ARENA
ADDITION AND RENOVATIONS**

4810 103rd LANE NE
CIRCLE PINES, MN 55014

I HEREBY CERTIFY THAT THIS PLAN, SPECIFICATION, OR
REPORT WAS PREPARED BY ME OR UNDER MY DIRECT
SUPERVISION AND THAT I AM A LICENSED ARCHITECT
UNDER THE STATE OF MINNESOTA.
PRINTED NAME: _____
SIGNATURE: _____
DATE: 03.01.2019 REG. NO. 44497

NO.	DESCRIPTION	DATE


**PRELIMINARY
DRAWINGS**

DATE: 03.01.2019 PROJECT #: 17106.00
DRAWN BY: RCA CHECKED BY: TJB


**FLOOR PLAN -
FIRST FLOOR**

A101


Scale: 1/8" = 1'-0"
© Nexus Solutions, LLC

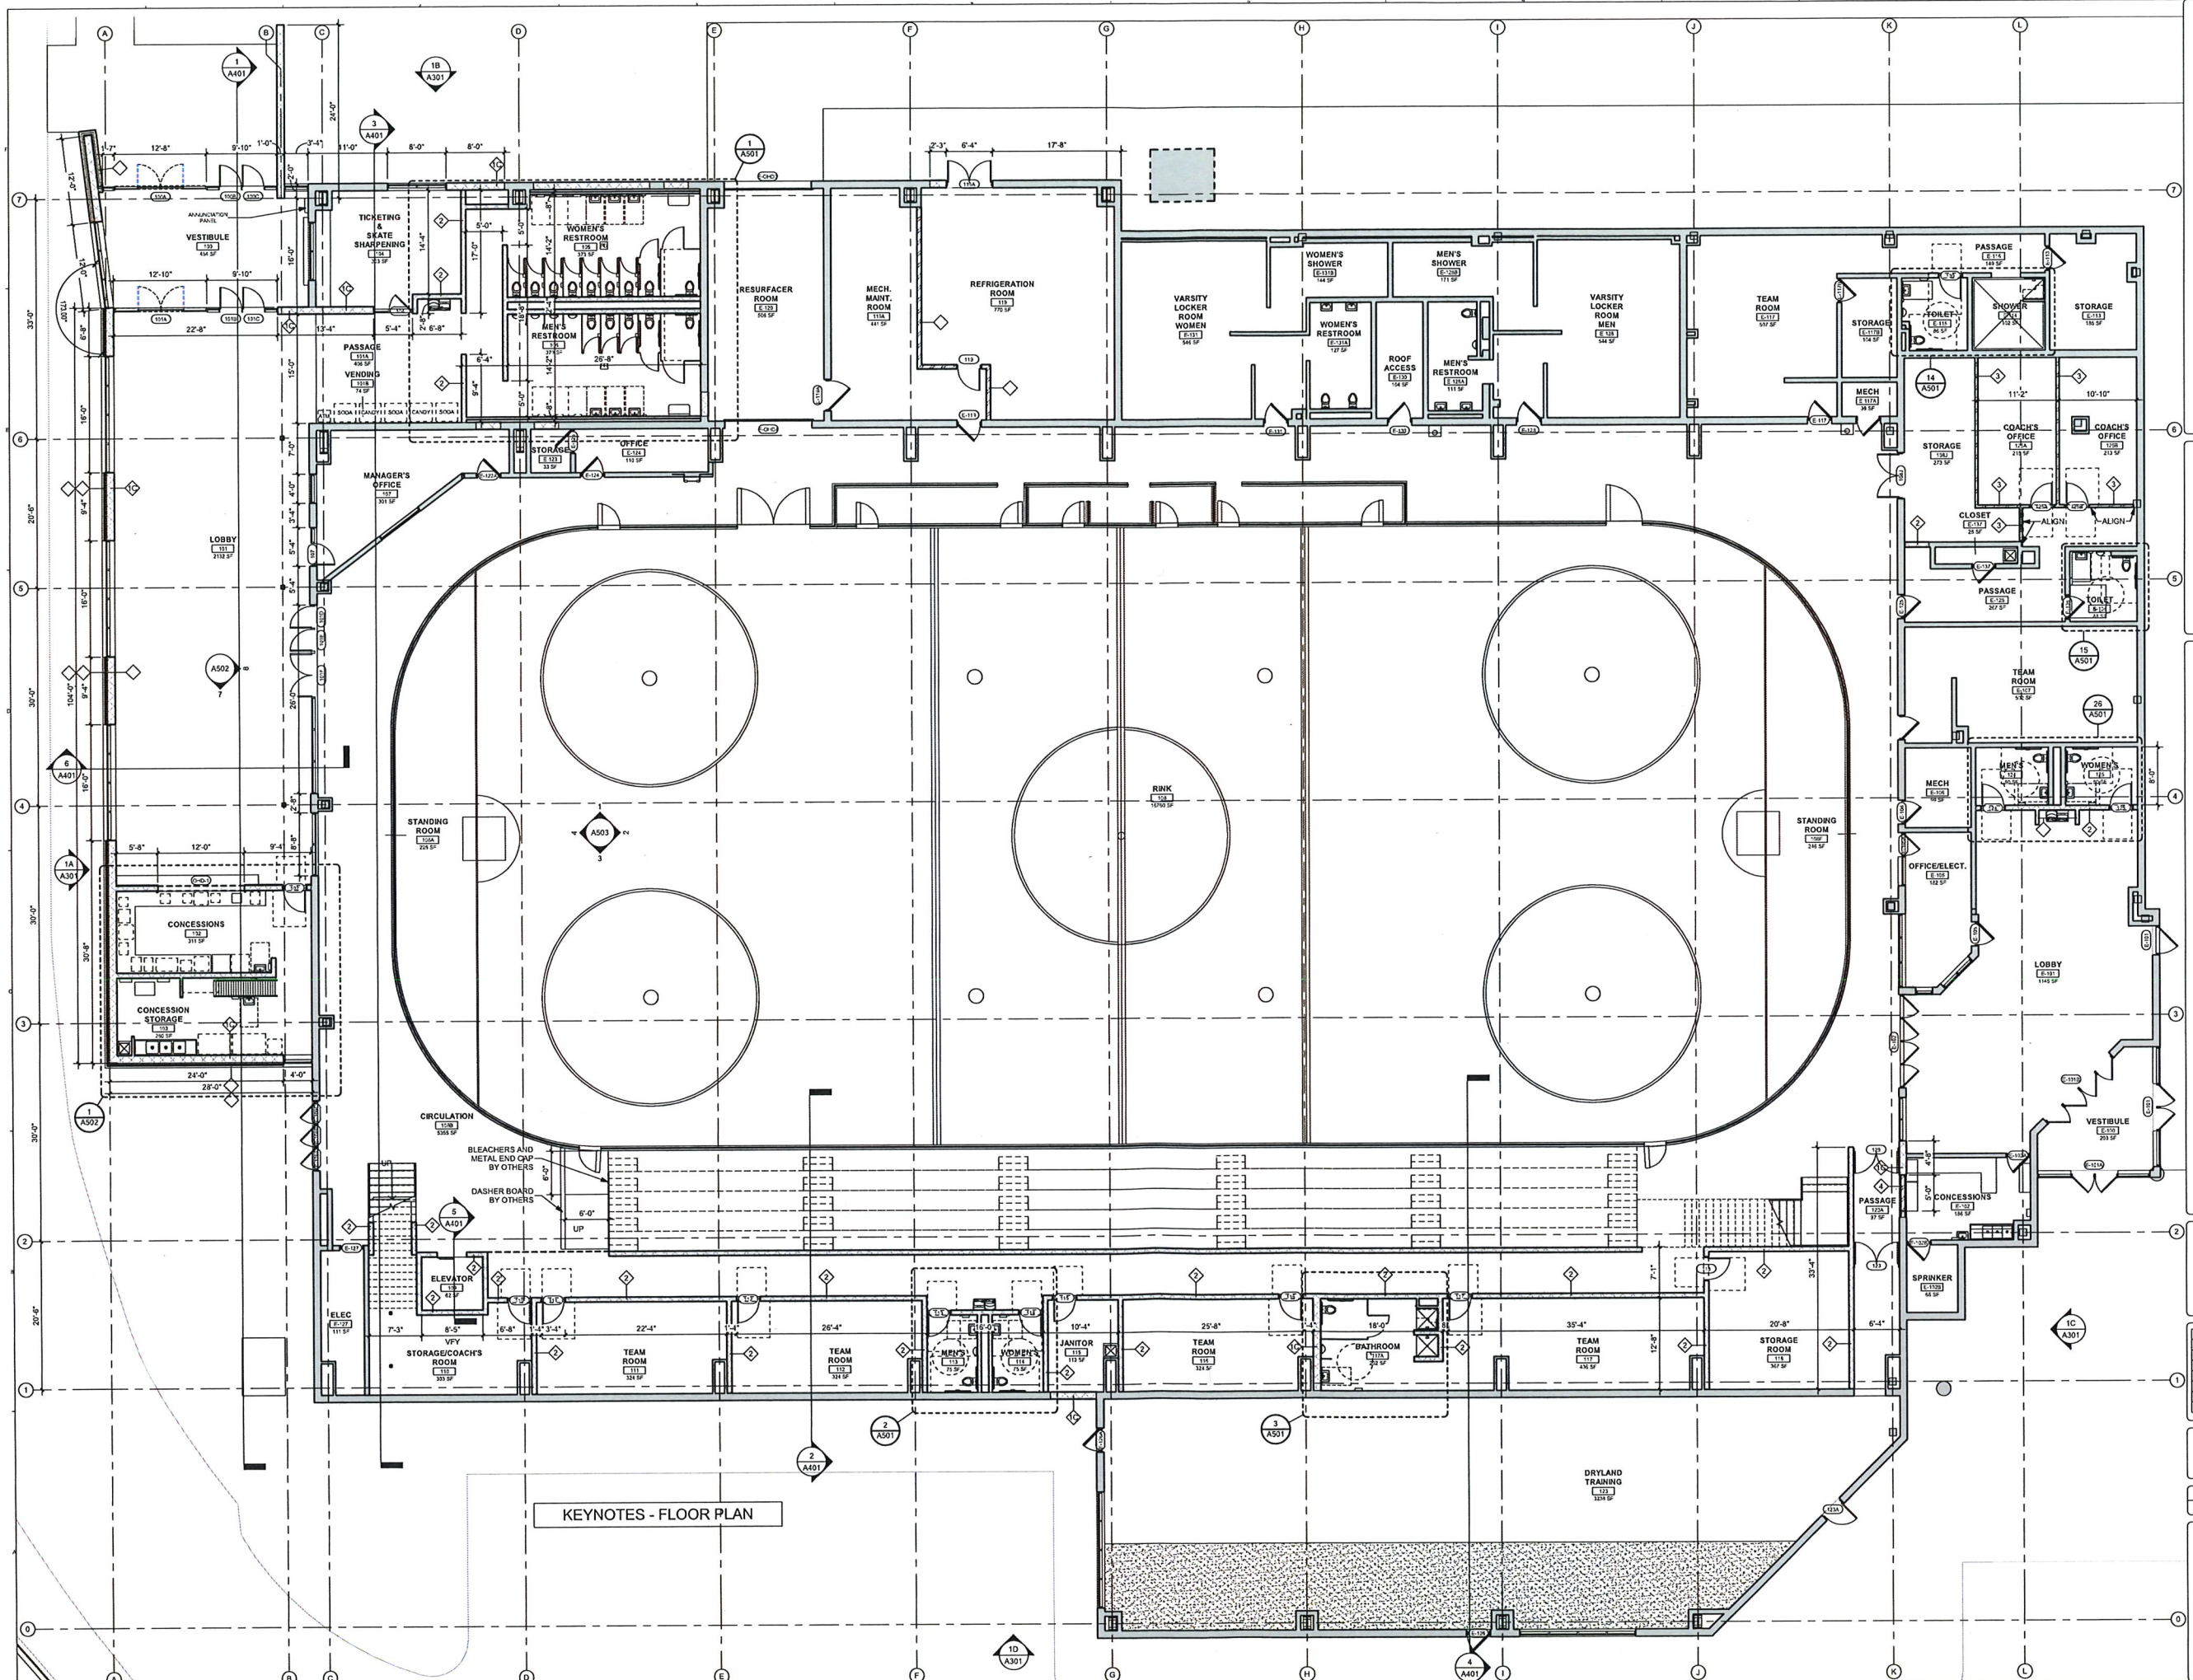


KEYNOTES - FLOOR PLAN

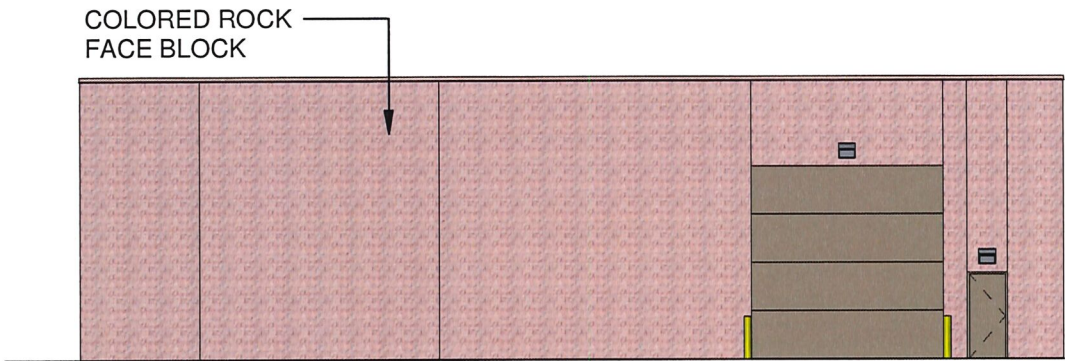


1 **GROUND BUILDING NORTH ELEVATION**
1/16" = 1'-0"
0 12' 24'

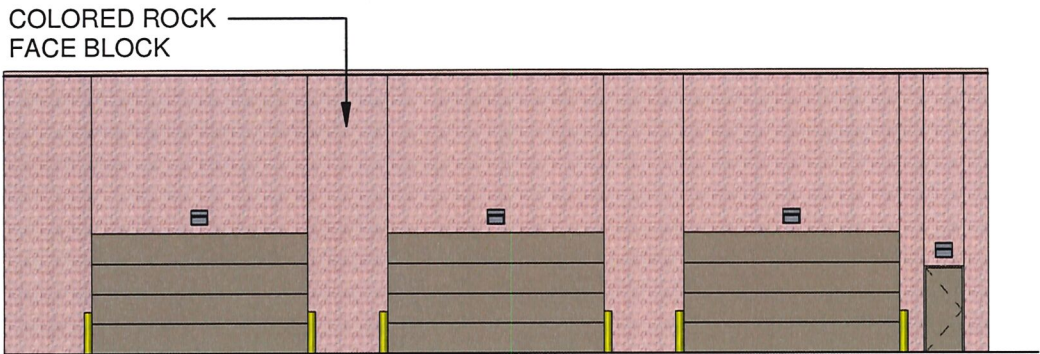


2 **GROUND BUILDING SOUTH ELEVATION**
1/16" = 1'-0"
0 12' 24'

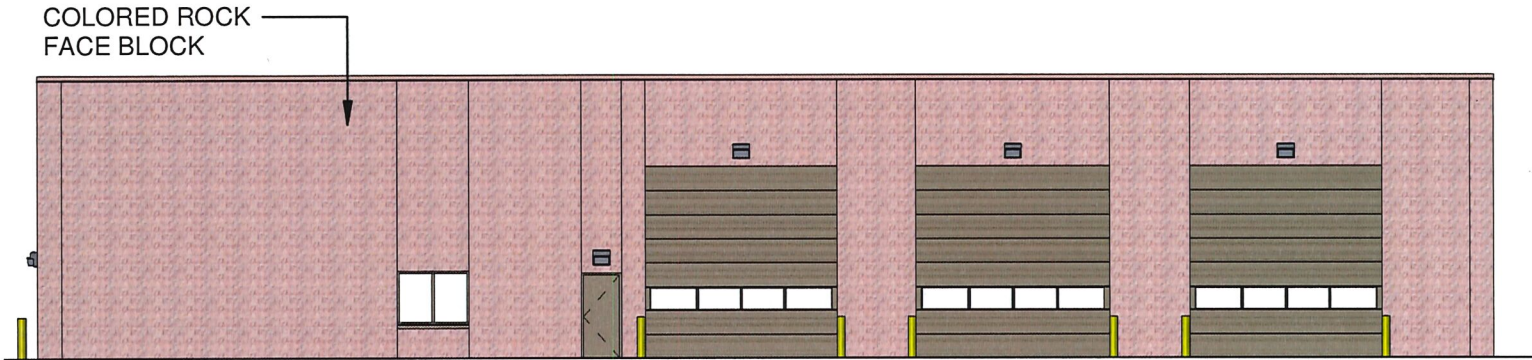


3 **GROUND BUILDING EAST ELEVATION**
1/16" = 1'-0"
0 12' 24'

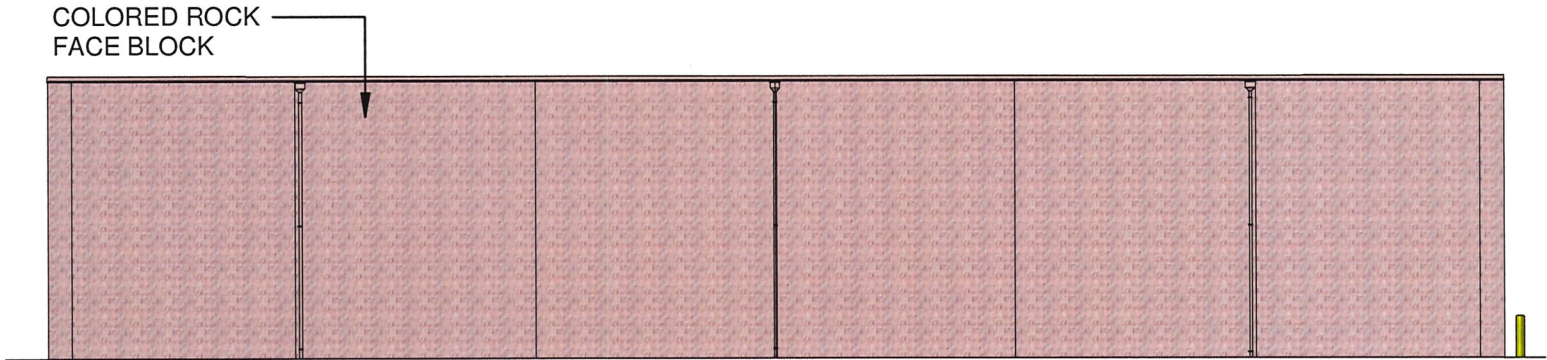


4 **GROUND BUILDING WEST ELEVATION**
1/16" = 1'-0"
0 12' 24'

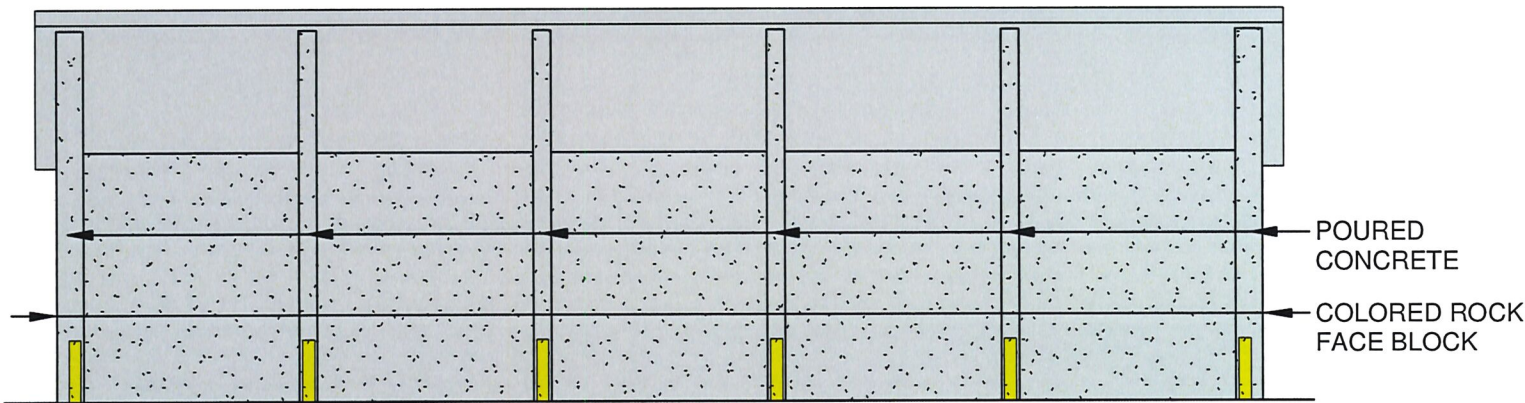


1 SALT/SAND STORAGE NORTH ELEVATION
3/32" = 1'-0"
0 8' 16'

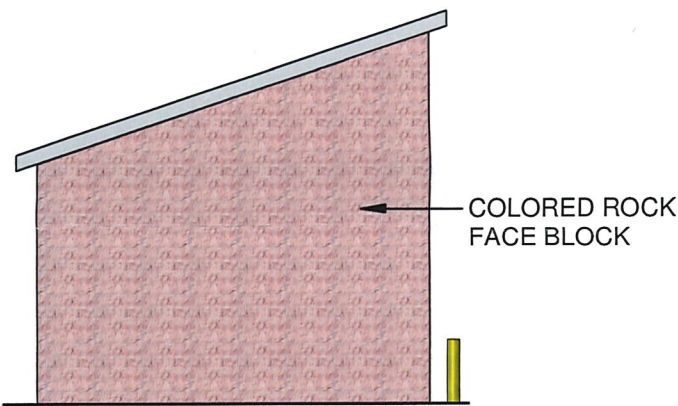


2 SALT/SAND STORAGE WEST ELEVATION
3/32" = 1'-0"
0 8' 16'

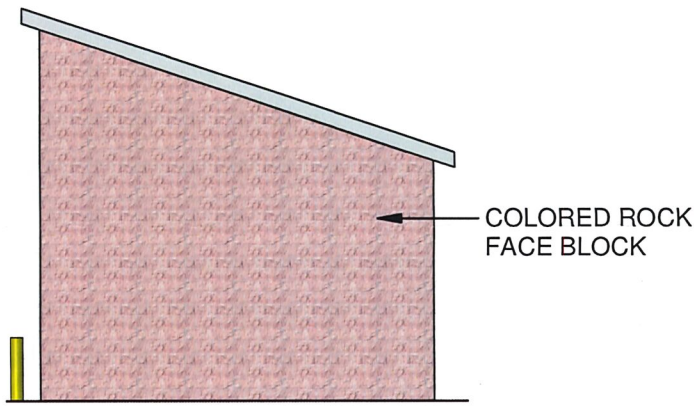



3 SALT/SAND STORAGE EAST ELEVATION
3/32" = 1'-0"
0 8' 16'

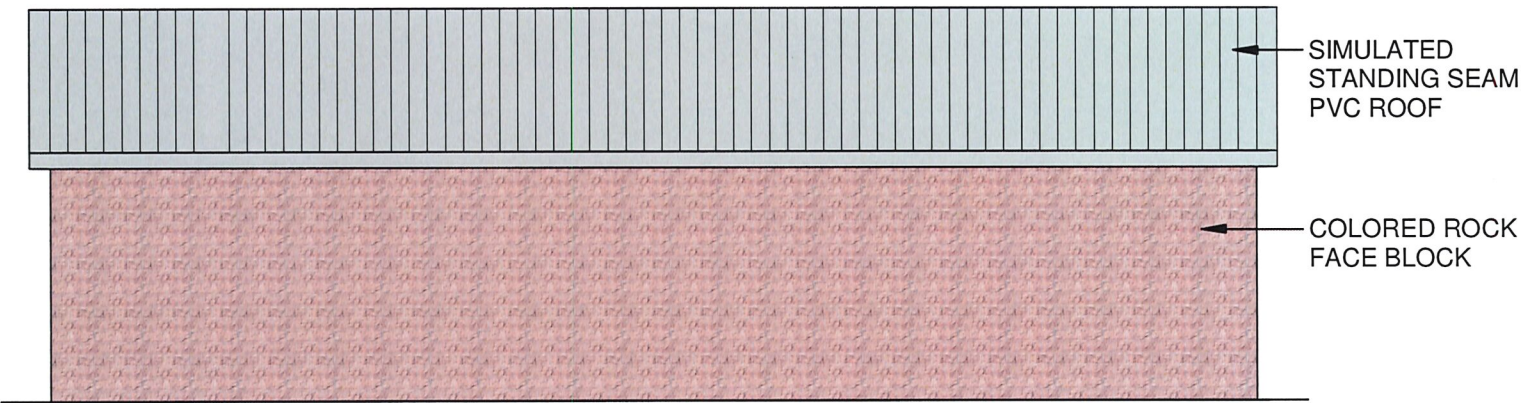

4 SALT/SAND STORAGE SOUTH ELEVATION
3/32" = 1'-0"
0 8' 16'

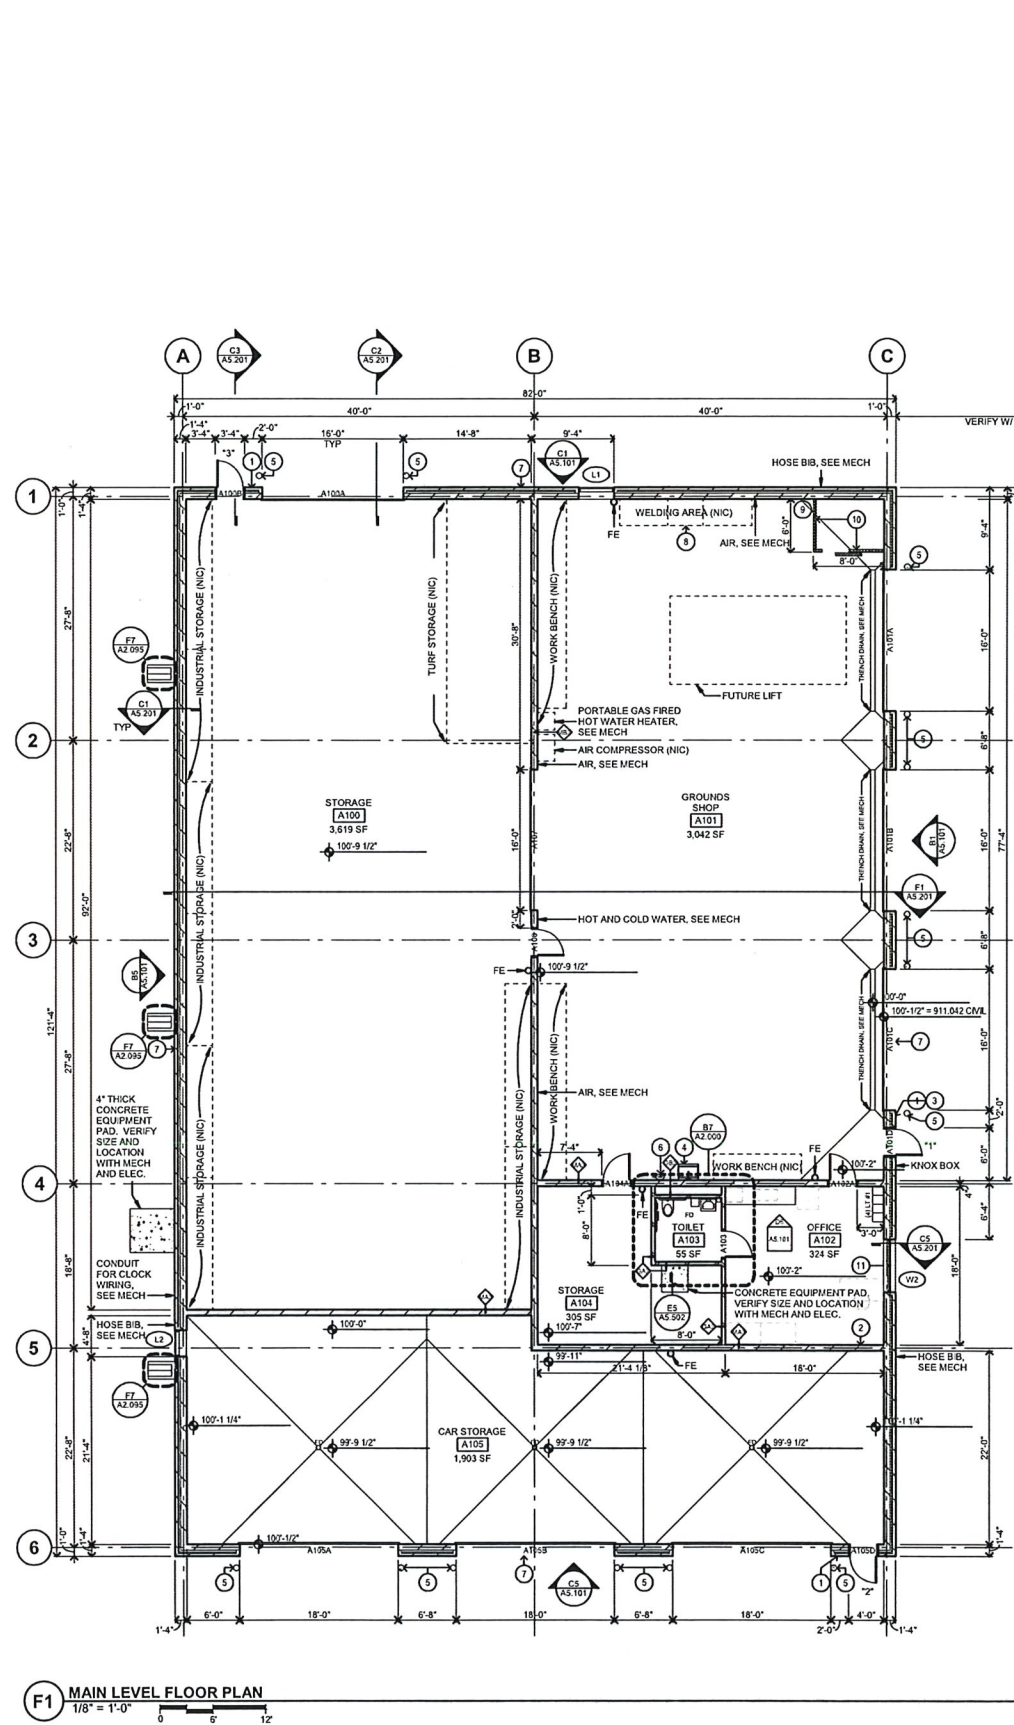

F1 MAIN LEVEL FLOOR PLAN
1/8" = 1'-0"

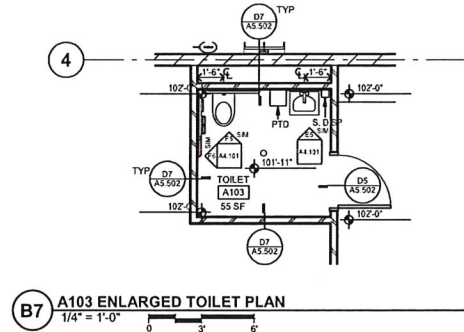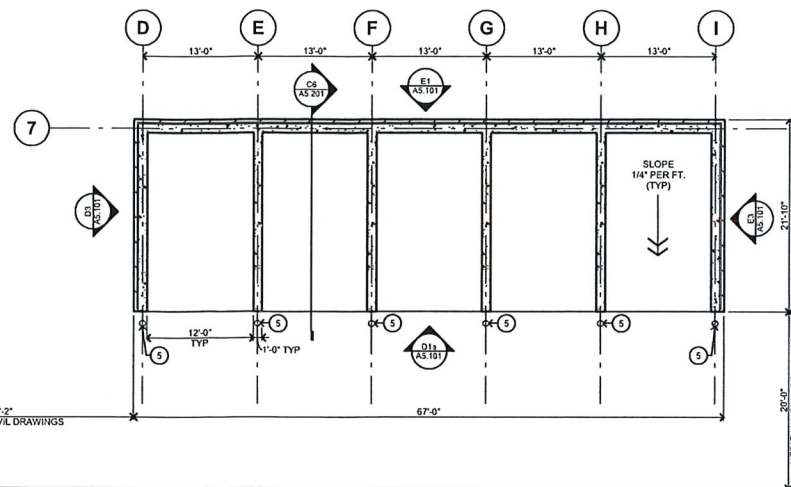

FLOOR PLAN GENERAL NOTES:

- REFER TO DETAILS OF CONSTRUCTION FOR:
 - ABBREVIATIONS, MATERIAL SYMBOLS
 - MOUNTING HEIGHTS
 - FINISH SCHEDULE
 - MATERIAL FINISH/COLOR SCHEDULE
 - WALL TYPES
 - MARKER BID TYPES AND MOUNTING HTS
 THE ABOVE SECTIONS ARE LISTED FOR REFERENCE ONLY, AND ARE NOT EXCLUSIVE TO AREAS OF WORK. ALL DETAILS SHALL BE REVIEWED FOR SCOPE OF WORK.
- ALL PLAN DIMENSIONS ARE NOMINAL TO FACE OF WALL. WALL THICKNESSES ARE SHOWN NOMINAL. SEE WALL TYPES FOR ACTUAL THICKNESS.
- ALL GYP. WALLS ARE TO BE 5 INCHES THICK UNLESS OTHERWISE NOTED.
- ALL CONCRETE BLOCK WALLS ARE TO BE 8 INCHES THICK UNLESS OTHERWISE NOTED.
- COORDINATE SIZE AND LOCATION OF ALL DUCT AND SHAFT OPENINGS IN WALLS AND FLOORS W/ MECH. AND ELEC. PROVIDE ALL REQUIRED LINTELS FOR OPENINGS. SEE LINTEL SCHEDULE.
- FIELD VERIFY ALL MILLWORK OPENINGS.
- SET FLOOR DRAINS 3/4" BELOW FINISHED CONCRETE FLOORS UNLESS OTHERWISE NOTED. PROVIDE CONSISTENT SLOPE FROM WALL TO DRAIN BY SLOPING CONCRETE, MIN. 1/4" PER FOOT.
- VERIFY LOCATION, SIZE AND QUANTITY OF ALL MECHANICAL AND ELECTRICAL EQUIPMENT PADS.
- ALL DOORS/DELTA OPENINGS TO BE 4" FROM ADJACENT WALL UNLESS OTHERWISE NOTED.
- ALL GYP. WALLS ARE CENTERED ON GRID UNLESS OTHERWISE NOTED.
- FIRE RATED WALLS ARE INDICATED ON CODE PLANS.
- HEAVY LINE THIS INDICATES BUILDING MATCH LINE

ROOM FINISH SCHEDULE REMARKS

- IF ALL WALLS IN ROOM HAVE THE SAME FINISH, THE "N WALL-TYP" COLUMN WILL BE USED.
- DISCREPANCIES BETWEEN THE ROOM FINISH SCHEDULE AND DRAWINGS SHALL BE REPORTED TO THE ARCHITECT FOR FINISH DETERMINATION.
- REFER TO MATERIAL FINISH/COLOR SCHEDULE FOR SPECIFIC FINISH TYPES AND COLORS.
- FOR CEILING MATERIAL WHEN MORE THAN ONE CEILING MATERIAL OCCURS THE CEILING FINISH IS INDICATED THUS: "Y".

FLOOR PLAN KEY NOTES:

- CARD READER BY OWNER, SEE ELEC.
- IRRIGATION CLOCK. SEE ELEC.
- ROUGH-IN COMM. SEE ELEC.
- TUB SINK - SEE MECHANICAL
- BOLLARD - SEE DETAIL F5AS.501
- EMERGENCY EYE WASH. SEE MECH.
- CAMERA BY OWNER, SEE ELEC.
- WELDING HOOD. SEE MECH.
- FLAMMABLE WASTE. SEE MECH.
- WIRE MESH PARTITIONS.
- PROVIDE NEW MANUAL ROLLER FLEX SHADES, FIELD VERIFY DIMENSIONS.

DOOR SCHEDULE GENERAL NOTES

- ALL DOORS ARE 1 3/4" THICK UNLESS OTHERWISE NOTED.
- FOR FRAME DEPTH, ONLY EXCEPTIONS TO THE FOLLOWING TABLE ARE SCHEDULED:
GYPSUM BOARD PARTITIONS: THROAT OF FRAME TO MATCH WALL THICKNESS
MASONRY PARTITIONS:
4" WALL: 3 3/4" FRAME
6" WALL: 5 3/4" FRAME
8" AND GREATER WALL: 7 3/4" FRAME
FRAME DEPTHS ARE SCHEDULED IN NOMINAL DIMENSIONS. SEE FRAME/DOOR TYPES (DETAIL SECTION A2.10) FOR CORRESPONDING ACTUAL DIMENSIONS.
- FOR GLASS TYPES, ONLY EXCEPTIONS TO THE FOLLOWING TABLE ARE SCHEDULED:
INTERIOR NON RATED:
CLEAR (SAFETY WHEN REQUIRED BY TABLE IN GLAZING SPECIFICATION)
INTERIOR AND EXTERIOR RATED:
FIRE RATED
EXTERIOR NON RATED:
CLEAR INSULATED (SAFETY INSULATED WHEN REQUIRED BY TABLE IN GLAZING SPECIFICATION)
4. SEE SHEET A4.101 FOR FRAME TYPES.
5. SEE SHEET A4.101 FOR DOOR TYPES.
6. AT DOOR SCHEDULE, LABEL DESIGNATION "45/20" INDICATES:
FOR ALL OPENINGS WITH SIDE LITES AND SCHEDULED TO BE RATED FOR 20 MINUTES, THE DOOR AND ANY GLASS WITHIN THE DOOR IS TO BE RATED FOR 20 MINUTES. THE FRAME AND ADJACENT SIDE LITE(S) GLASS AND FRAME IS TO BE RATED FOR 45 MINUTES.
7. PAINT ALL EXTERIOR H.M. FRAME AND DOOR PT-1 UNLESS OTHERWISE NOTED.
8. PAINT ALL INTERIOR H.M. FRAME AND DOOR PT-4 UNLESS OTHERWISE NOTED.

DOOR SCHEDULE REMARKS

- PROVIDE FIRE NUMBER AT EXTERIOR DOORS DOOR NUMBER IN "2".

ROOM FINISH SCHEDULE										
ROOM NO	ROOM NAME	FLOOR	BASE	N WALL - TYP	E WALL	S WALL	W WALL	REMARKS		
				MATL	FIN	MATL	FIN	MATL	FIN	
A100	STORAGE		SEALED CONC	-	C BLK	-	-	-	-	
A101	GROUND'S SHOP		SEALED CONC	-	C BLK	-	-	-	-	
A102	OFFICE		SEALED CONC	VB-1	C BLK	PT-6A	C BLK	PT-6A	GYP BD	PT-6A
A103	TOILET		SEALED CONC	PTILE 1	PTILE 1	GYP BD	PTILE 1	GYP BD	PT-6A	GYP BD
A104	STORAGE		SEALED CONC	VB-1	C BLK / GYP BD	GYP BD	PT-6A	C BLK	-	-
A105	CAR STORAGE		SEALED CONC	-	C BLK	-	-	-	-	

DOOR / OPENING SCHEDULE													
DOOR NO	TYPE	DOOR / OPENING			LABEL / RATING	OVERALL WIDTH	FRAME			MOUNTING CONDITIONS			REMARKS
		QTY	WIDTH	HEIGHT			DEPTH	MATL	GL	HEAD	JAMB	SILL	
A100A	OH		16'-0"	7'-0"	ST	-	-	-	-	-	-	-	
A100B	F	1	3'-0"	7'-0"	HM	-	3'-4"	FR 1	-	HM	-	-	
A101A	OH		16'-0"	7'-0"	ST	-	-	-	-	-	-	-	
A101B	OH		16'-0"	7'-0"	ST	-	-	-	-	-	-	-	
A101C	OH		16'-0"	7'-0"	ST	-	-	-	-	-	-	-	
A101D	F	1	3'-0"	7'-0"	HM	-	3'-4"	FR 1	-	HM	-	-	
A102A	F	1	3'-0"	7'-0"	HM	-	3'-4"	FR 1	-	HM	-	-	
A103	F	1	3'-0"	7'-0"	HM	-	3'-4"	FR 1	-	HM	-	-	
A104A	F	1	3'-0"	7'-0"	HM	-	3'-4"	FR 1	-	HM	-	-	
A105A	OH		16'-0"	7'-0"	ST	-	-	-	-	-	-	-	
A105B	OH		16'-0"	7'-0"	ST	-	-	-	-	-	-	-	
A105C	OH		16'-0"	7'-0"	ST	-	-	-	-	-	-	-	
A105D	F	1	3'-0"	7'-0"	HM	-	3'-4"	FR 1	-	HM	-	-	
A107	OH		16'-0"	7'-0"	ST	-	-	-	-	-	-	-	
A108	F	1	3'-0"	7'-0"	HM	-	3'-4"	FR 1	-	HM	-	-	

NEXUS SOLUTIONS

MADISON, WI
MILWAUKEE, WI
MINNEAPOLIS, MN



WOLD ARCHITECTS AND ENGINEERS

332 Minnesota Street, Suite 2000
Saint Paul, MN 55101

wold.com | 651.227.7773

CENTENNIAL PUBLIC SCHOOLS - ISD #12
DISTRICT GROUND'S BUILDING

4922 103rd Lane NE
Circle Pines, MN 55014

I HEREBY CERTIFY THAT THIS PLAN, SPECIFICATION, OR REPORT WAS PREPARED BY ME OR UNDER MY DIRECT SUPERVISION AND THAT I AM A DULY LICENSED PROFESSIONAL ARCHITECT UNDER THE LAWS OF THE STATE OF MINNESOTA.

PRINTED NAME: PAUL APLIKOWSKI
SIGNATURE: [Signature]
DATE: 3/23/2019, REG. NO. 42717

Revision	Date	By

CONSTRUCTION DRAWINGS

Date: 3-23-2019 Drawn: 142304
Revised: AFB Check: PA EBL

DRAWING TITLE
MAIN LEVEL FLOOR PLAN

DRAWING NUMBER

A2.000