




4 Rear Elevation
1/8"=1'-0"

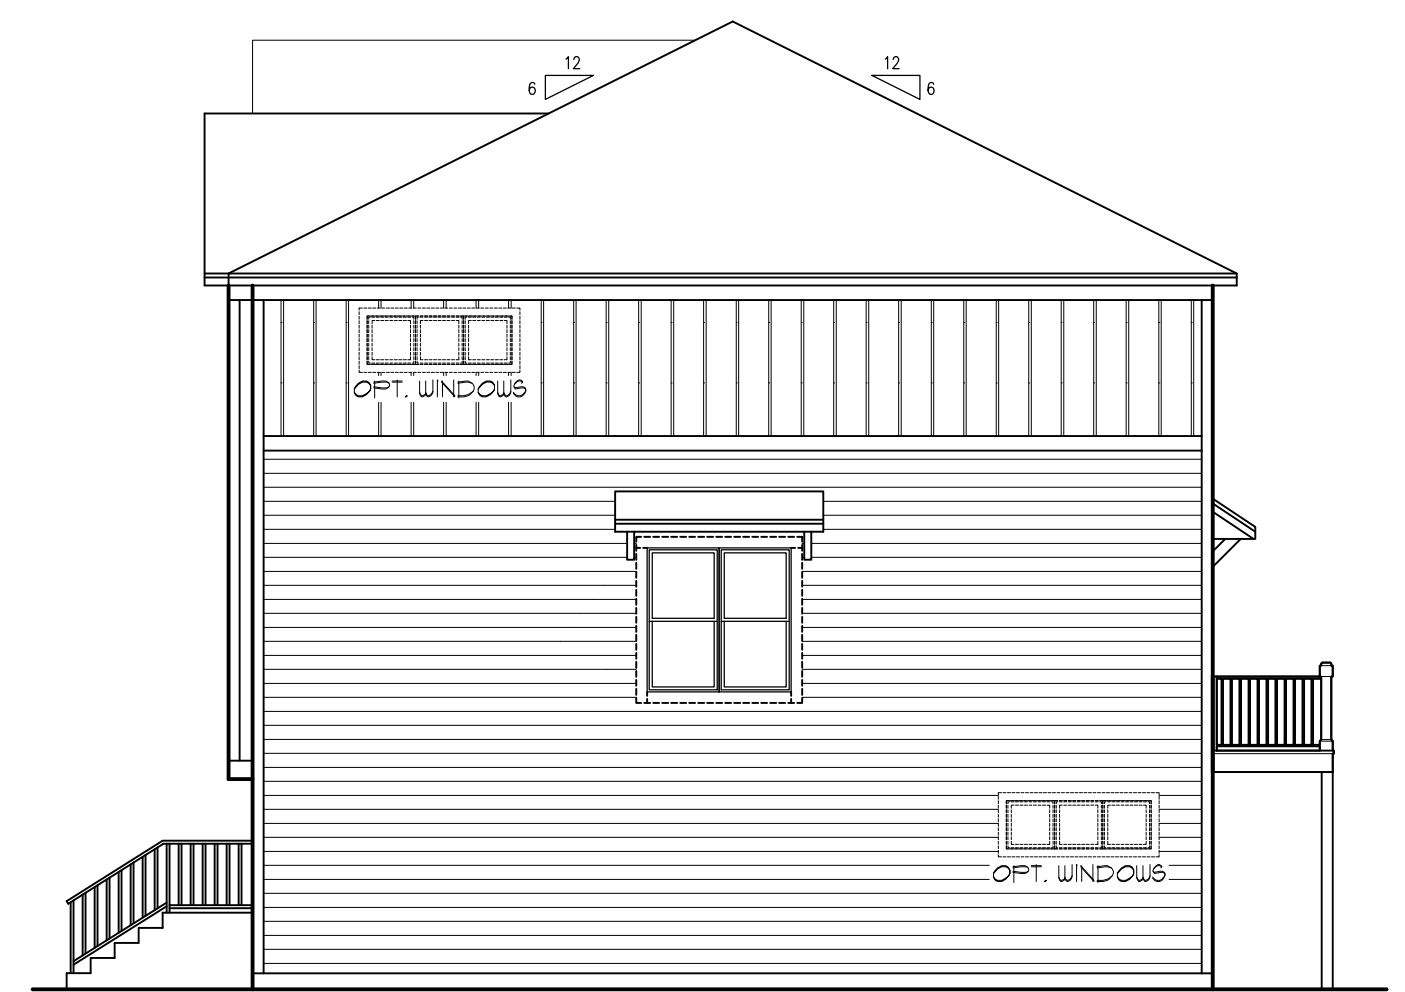

3 Left Elevation
1/8"=1'-0"




2 Right Elevation
1/8"=1'-0"



1 Front Elevation
1/8"=1'-0"

This drawing is intended to be printed at 22"x34". Drawing is half scale when printed at 11"x17"

Sheet Title: 5 Unit Building Exterior Elevations	Community: COMMUNITY	Address: STREET ADDRESS			City: CITY, MN		Elevation: -	Model: PARK COLLECTION	Drawn By: PFG	Date: 06/30/2020	Job #	Drawing No. AA1	
	Client: CUSTOMER												
	Revisions / Custom Options												
These plans are exclusive property of M/I Homes. All drawings and specifications are instruments of service and shall remain the property of M/I Homes. No part of these plans may be reproduced or transmitted in any form or by any means, electronic, mechanical, photocopying, recording, or by any information storage and retrieval system, without prior written permission from M/I Homes. These plans are for construction purposes only. These plans may vary from model homes and marketing materials. Contractor to verify suitability of plans for project. These plans are exclusive property of M/I Homes.													
M/I HOMES 5354 Parkdale Dr. #100 St. Louis Park, MN 55416 763.586.7200 minneapolispermits@M/IHOMES.com													
Final Approval X Date X													

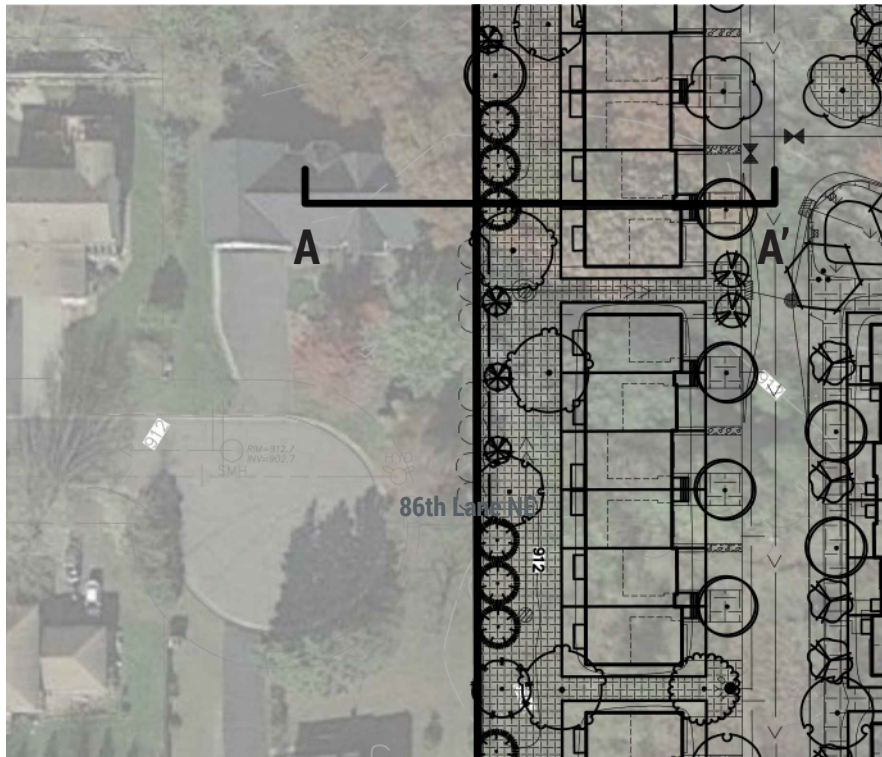

PLAN VIEW - WEST PROPERTY LINE

