



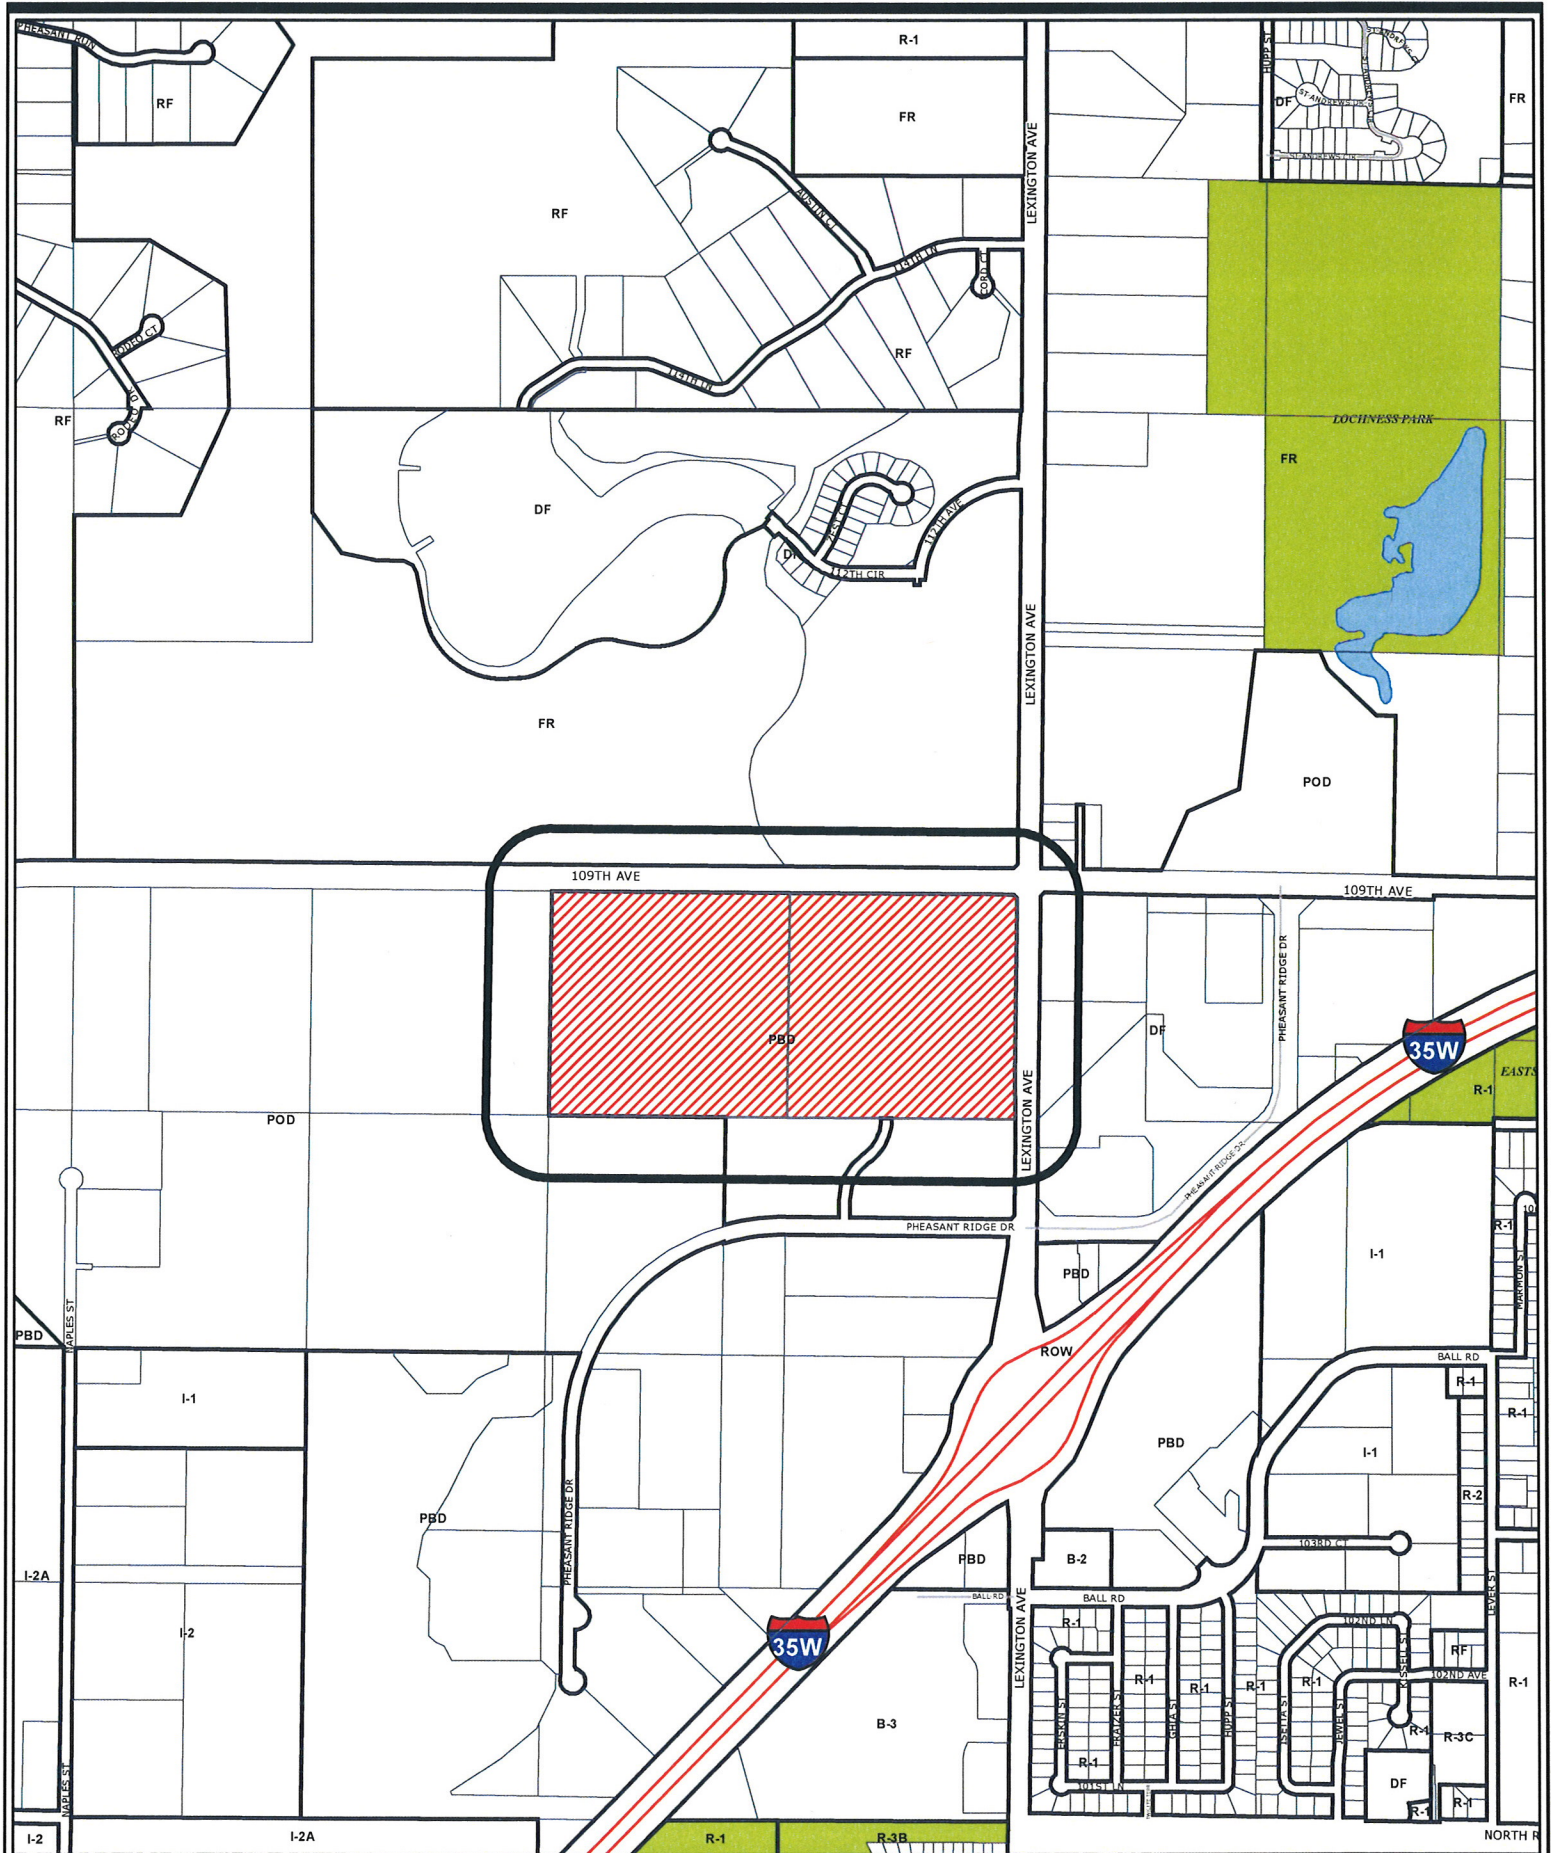

Case File No. 17-0026
Wellington/Dominium

Blaine Planning Department / 10801 Town Square Dr NE / Blaine, MN 55449 / (763) 785-6180



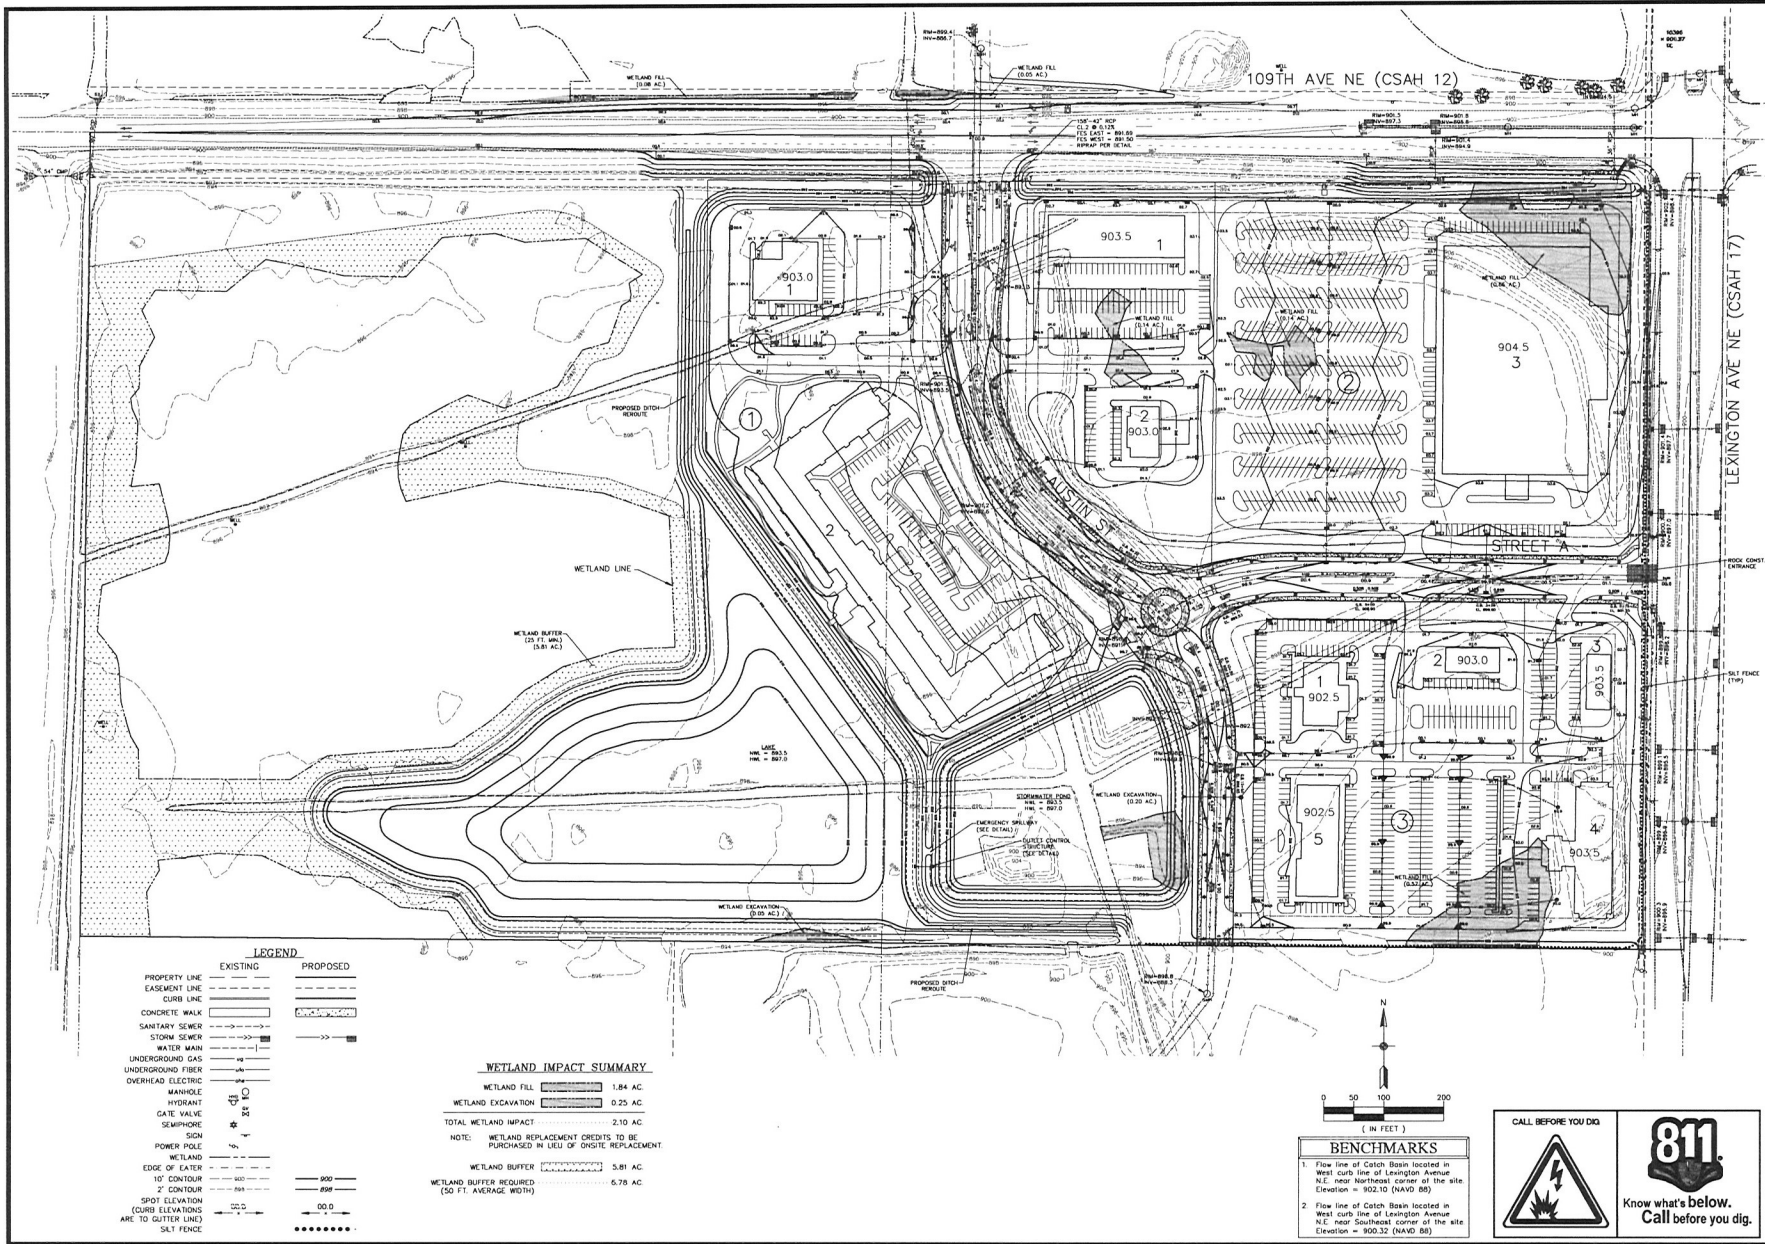

Carlson McCain
ENVIRONMENTAL - ENGINEERING - SURVEYING
3890 Pleasant Ridge Dr NE, Blaine, MN 55449
Phone: 763-489-7900 Fax: 763-489-7959

PRELIMINARY GRADING, DRAINAGE, AND EROSION CONTROL PLAN

LEXINGTON MEADOWS
Blaine, Minnesota

WELLINGTON MANAGEMENT, INC.
1625 Energy Park Drive, #100
St. Paul, MN 55108

REVISIONS

NO.	DATE	DESCRIPTION
1		
2		
3		
4		
5		

DRAWN BY: JTB
DESIGNED BY: JTB
ISSUE DATE: 02/02/18

I hereby certify that this plan, specification or report was prepared by me or under my direct supervision and that I am a duly Licensed Professional Engineer under the laws of the State of Minnesota.

Name: Joseph T. B. #100
Signature: [Signature]
Date: 02/02/18
License #: 45089

PRELIMINARY

5 of 7