


TARGET CORPORATION
 TARGET CORPORATION
 1400 W. WASHINGTON AVENUE
 MINNEAPOLIS, MINNESOTA 55404
 NOTES:
 1. ALL DIMENSIONS AND COORDINATES ARE IN FEET AND INCHES.
 2. THE CONTRACTOR SHALL VERIFY ALL DIMENSIONS AND COORDINATES BEFORE CONSTRUCTION.
 3. THE CONTRACTOR SHALL BE RESPONSIBLE FOR OBTAINING ALL NECESSARY PERMITS AND APPROVALS FROM THE LOCAL AUTHORITIES.
 4. THE CONTRACTOR SHALL BE RESPONSIBLE FOR OBTAINING ALL NECESSARY PERMITS AND APPROVALS FROM THE LOCAL AUTHORITIES.
 5. THE CONTRACTOR SHALL BE RESPONSIBLE FOR OBTAINING ALL NECESSARY PERMITS AND APPROVALS FROM THE LOCAL AUTHORITIES.

CEILING HEIGHT	
A & N:	15'-0"
B through J:	15'-0"
K through Q:	28'-0"
Other Areas:	As Shown
Summit:	No

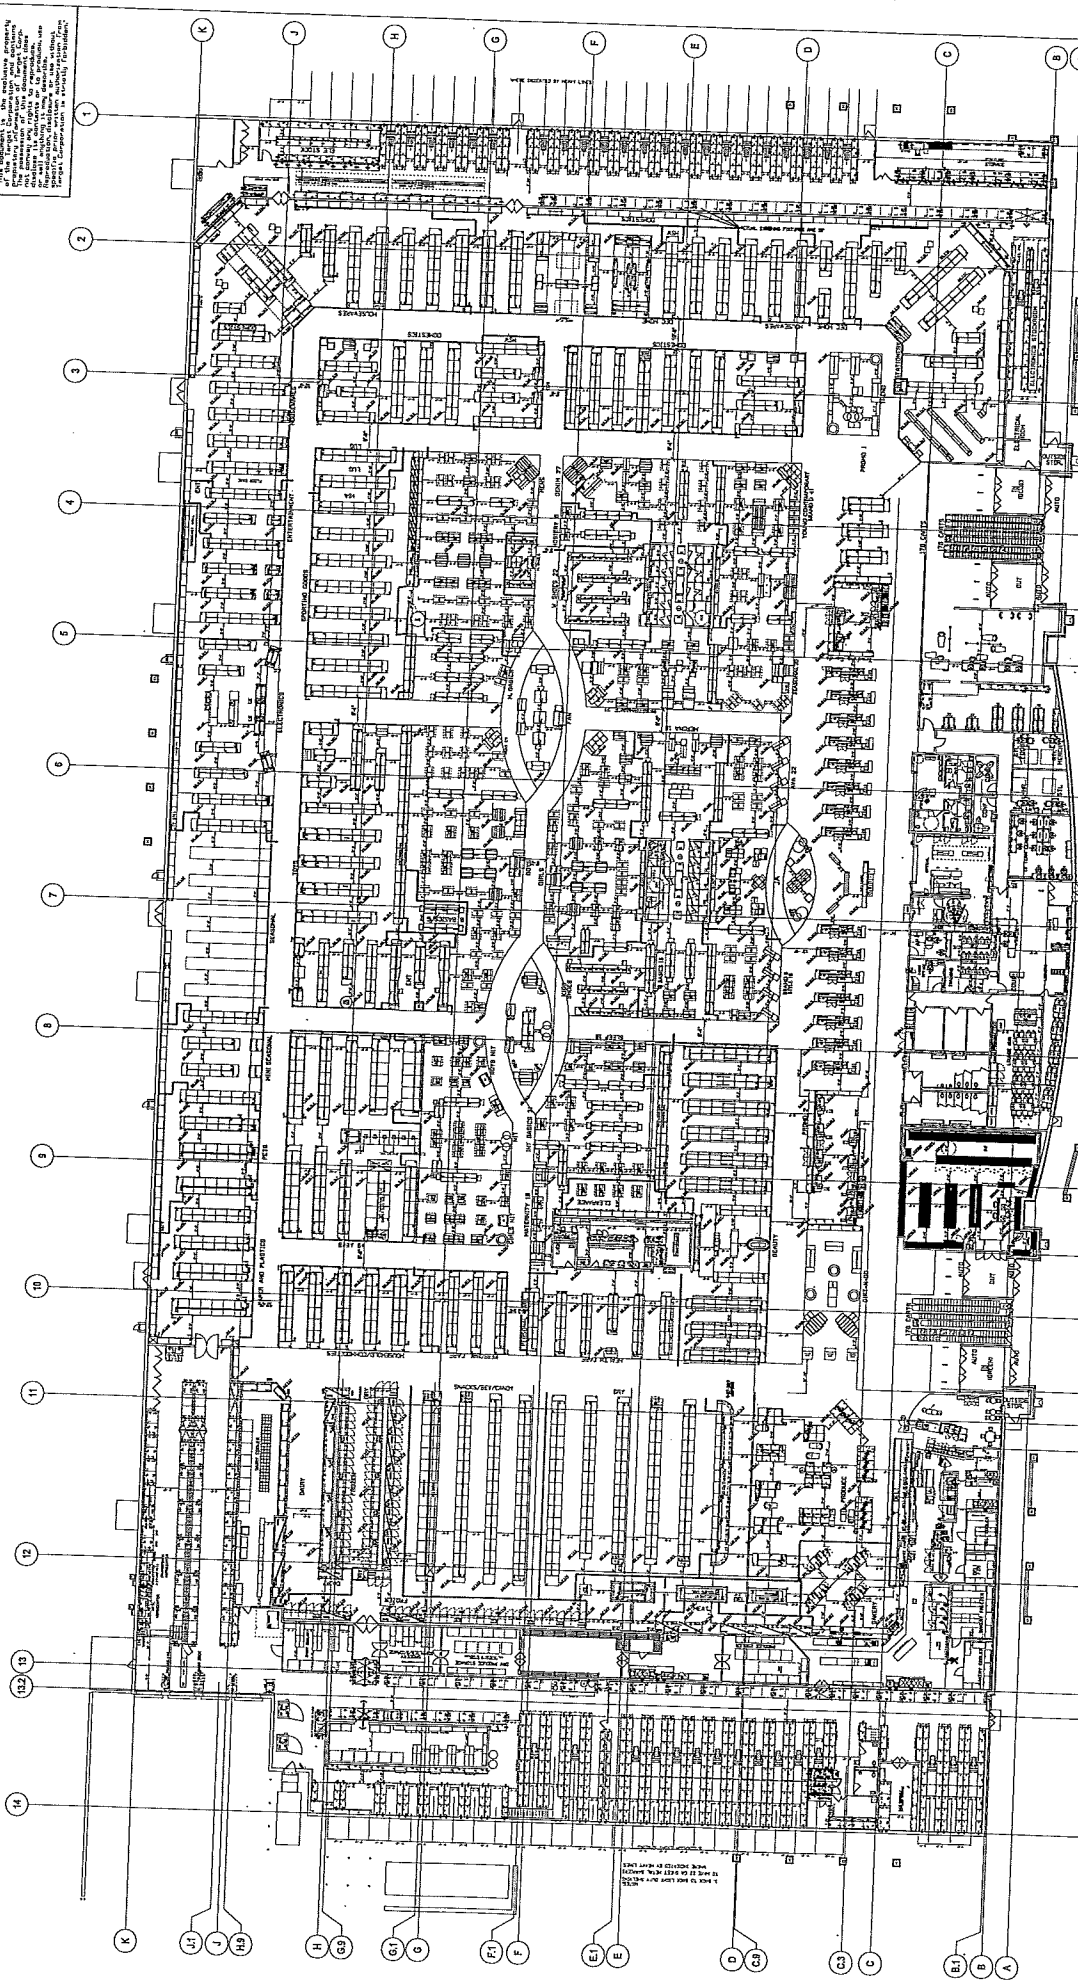

PROCUREMENT PUBLICATION
TARGET

SCALE DATE: 07/23/17
SCALE: 1/8" = 1'-0"
SCALE: 1/8" = 1'-0"
DATE: Feb 2018 - Remodel HIGH
BLDG: Blaine Blaine, MN
PROJECT: T-1832
PLN TYPE: FLOOR PLAN
SHEET NO.:

1/8" = 1'-0" (SEE SHEET T-1832-01)
 1/8" = 1'-0" (SEE SHEET T-1832-02)
 1/8" = 1'-0" (SEE SHEET T-1832-03)

