

COORDINATE STAGING LOCATION AS NECESSARY.

COORDINATE CONSTRUCTION LIMITS AND FENCE AS NECESSARY.

SITE PLAN SHOWN FOR REFERENCE ONLY - CIVIL UNDER DIRECT CONTRACT WITH OWNER - COORDINATE AS NECESSARY FINAL BUILDING LOCATION, UTILITY CONNECTIONS, LANDSCAPING, SITE LIGHTING, ETC WITH APPLICABLE PARTIES.


GAS METER PIPING SHOULD BE PAINTED TO MATCH BUILDING

CIVIL SHALL VERIFY REQ'D GRADES CONFORM WITH CURRENT ACCESSIBILITY STANDARDS AND THAT THE MIN. REQ'D ACCESSIBLE ROUTE ALONG THE BUILDING ENTRANCES TO HCAP PARKING AISLES IS PROVIDED. 2% MAX. CROSS SLOPES ALLOWED.

ALL SITE WORK TO BE INCLUDED IN BID. PREP SITE AS NECESSARY FROM CURRENT AS BUILT CONDITION TO NEW BUILDING AND SITE LAYOUT PER CIVIL'S DOCUMENTS.

PROVIDE EXPANSION MATERIAL AND SEALANT AT ALL EXPANSION JOINTS (E.J.), CONC. STOOPS AND ALONG THE BUILDING WHERE SIDEWALK ABUTS THE FOUNDATION WALL.

SIDEWALK SCORING / PATTERN TO BE DETERMINED. TYPICALLY TO ALIGN WITH BUILDING ELEMENTS.

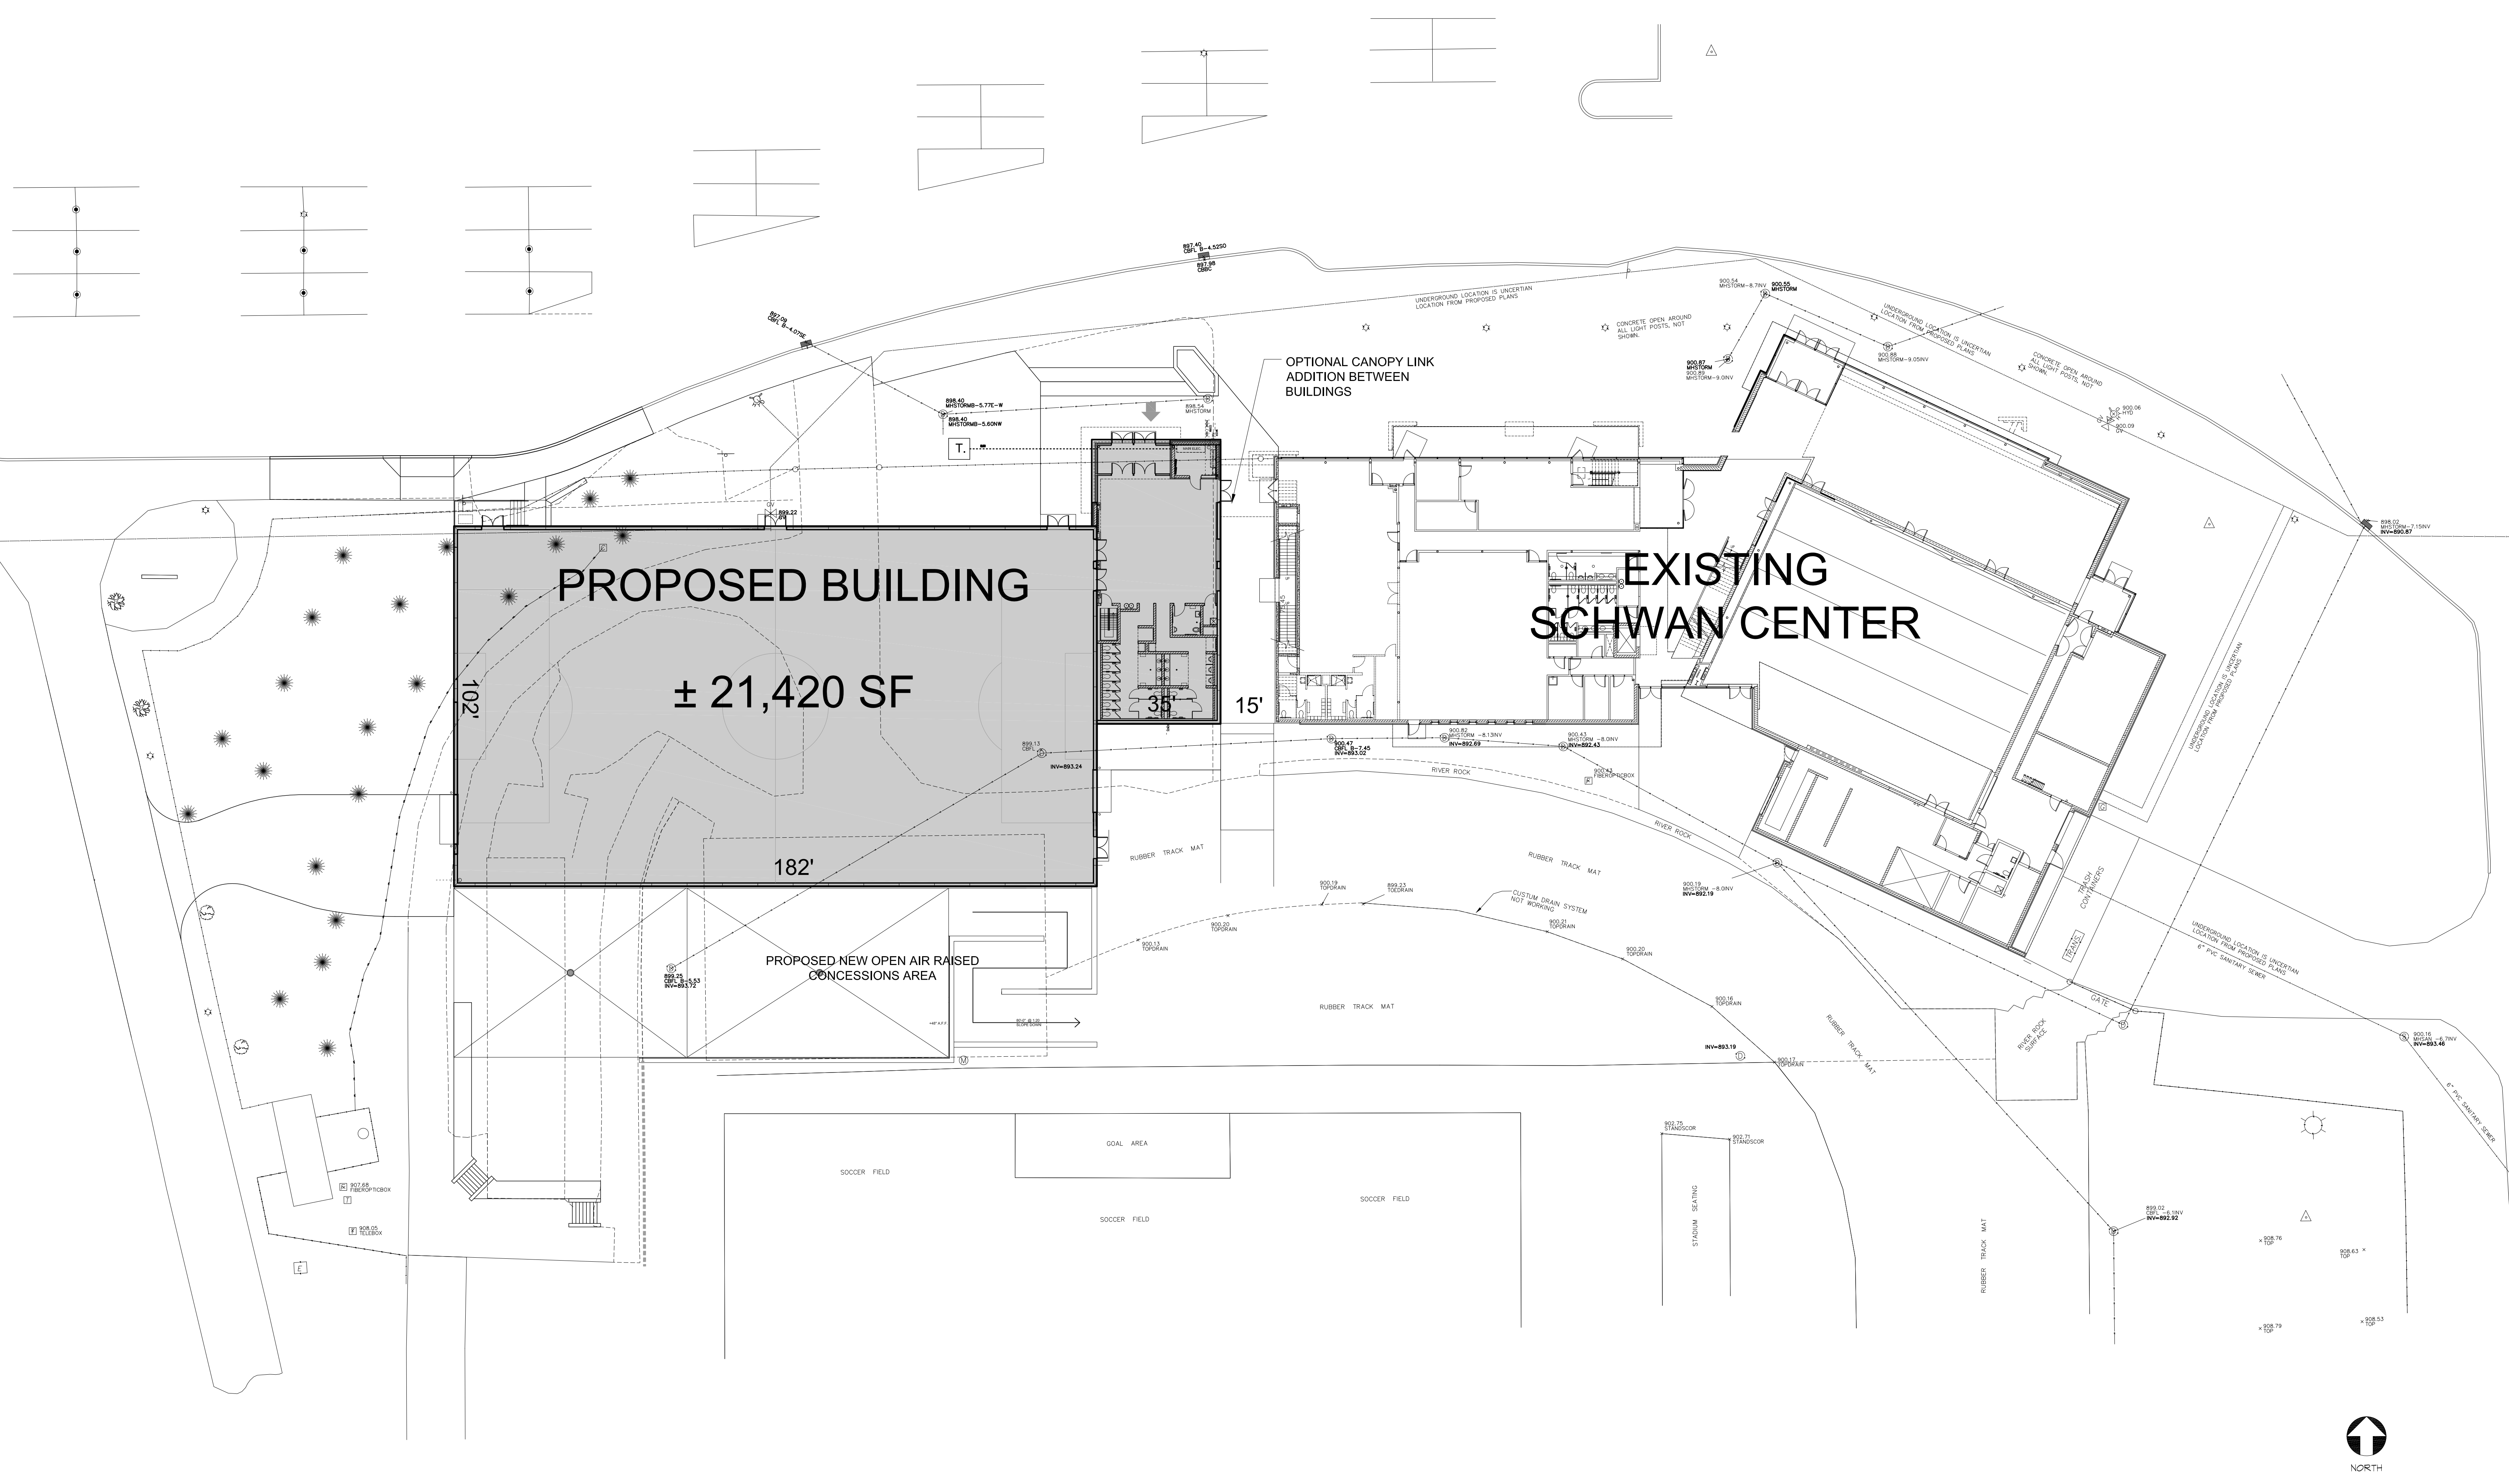

ARCHITECTURAL CONSORTIUM L.L.C.

901 North Third Street, Suite 220 Minneapolis, MN 55401 612-436-4030 Fax 612-692-9960

PREPARED FOR:



| Mark | Revision / Issue | Date |
|------|-------------------------------------|----------|
| | CONDITIONAL USE | 09/16/11 |
| | PRICING PKG | 09/22/11 |
| | PRECAST, FOOTINGS & STRUCT. STL BID | 10/03/11 |
| | VALUE ENGINEERING | 10/06/11 |

PRELIMINARY NOT FOR CONSTRUCTION

I hereby certify that this plan, specification, or report was prepared by me or under my direct supervision, and that I am a duly Licensed Architect under the laws of the State of Minnesota.

Printed Name: Kathy L. Anderson
Signature: _____
Date: _____ License #: 22285

**NSC SPORTS EXHIBITION CENTER AND LINK ADDITION
BLAINE, MINNESOTA**

SITE PLAN
SCALE: 1" = 20'-0"

| | |
|-----------------|------------|
| PROJECT NUMBER: | 11-1042-01 |
| ISSUED DATE: | 10/05/11 |
| DRAWN BY: | ES |
| CHECKED BY: | KA |

A1.1