

**Case File No. 15-0012**

Blaine Planning Department / 10801 Town Square Dr NE / Blaine, MN 55449 / (763) 785-6180



White 141 495- 135

# Suburban


## ENGINEERING, INC.

375 Highway 95 SE  
Nashville 12  
Nashville  
Shel 44065

Land Planning  
Land Surveying  
Soils Testing  
Coal & Mineral  
Engineering

—Engineers & Surveyors—

### Certificate of survey for Land & Properties, Inc.

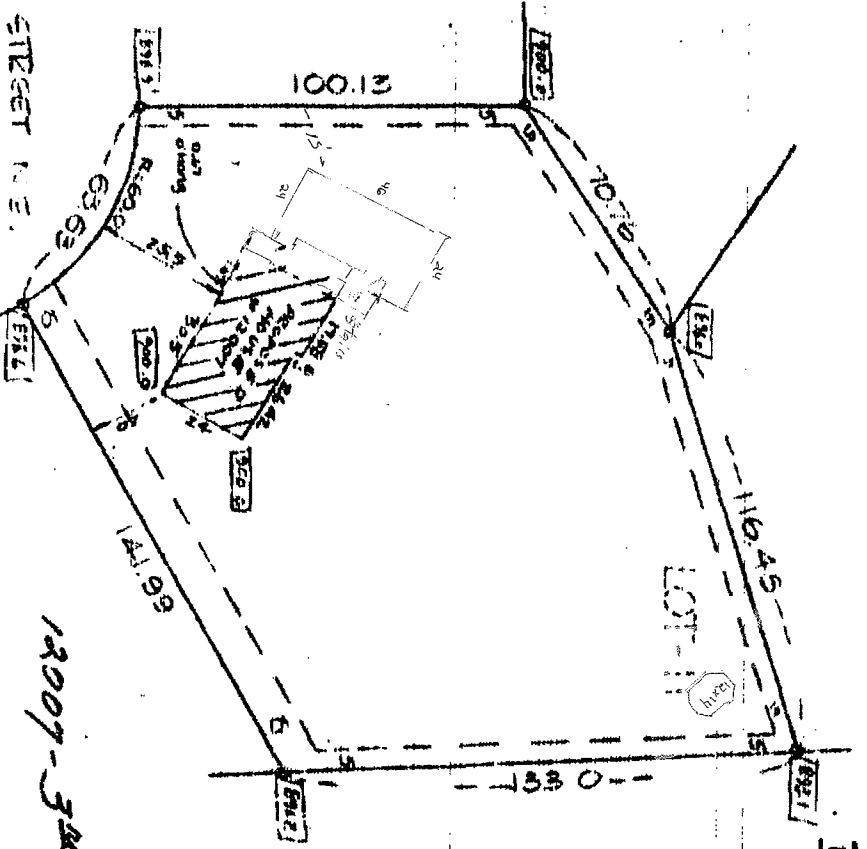

### LOT 11, BLOCK 2, DONNAV'S PARKVIEW

HERKIMER COUNTY

0 - Denotes own  
Proposed ground elevation of house corners - Spot E.  
I hereby certify that this is a true and correct representation of a survey of the boundaries of the above described land and of the location of all buildings, towers, and all visible encroachments, if any, from or on said land. As surveyed by me this day of AUGUST 1968.



SUBURBAN ENGINEERING, INC.  
Engineers & Surveyors

by E. A. Collins



SCALE - 1" = 40'  
[200] - Denotes proposed elevation.  
[000] - Denotes existing elevation.


VEIN JOHNSON CONSTRUCTION CO., INC.

Michael & Ricki Ann Drake  
12007 3rd St NE  
Blaine, MN 55434

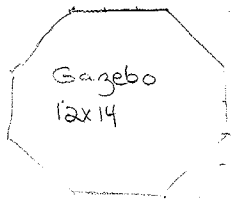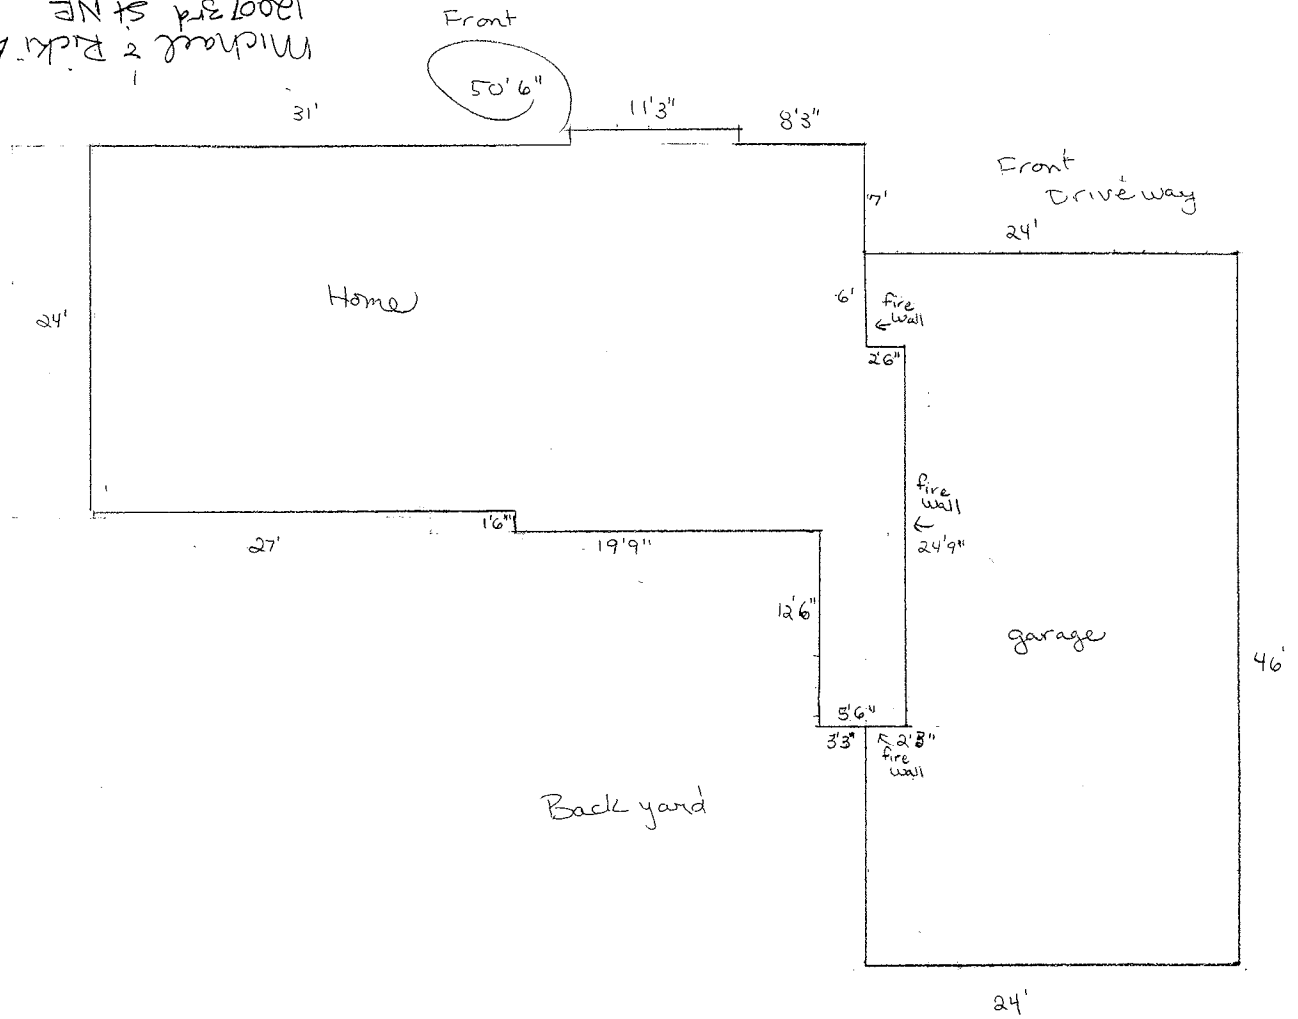


MICHAEL & RICKI ANN DRAKE  
12007 3RD ST NE  
BLAINE MN 55434

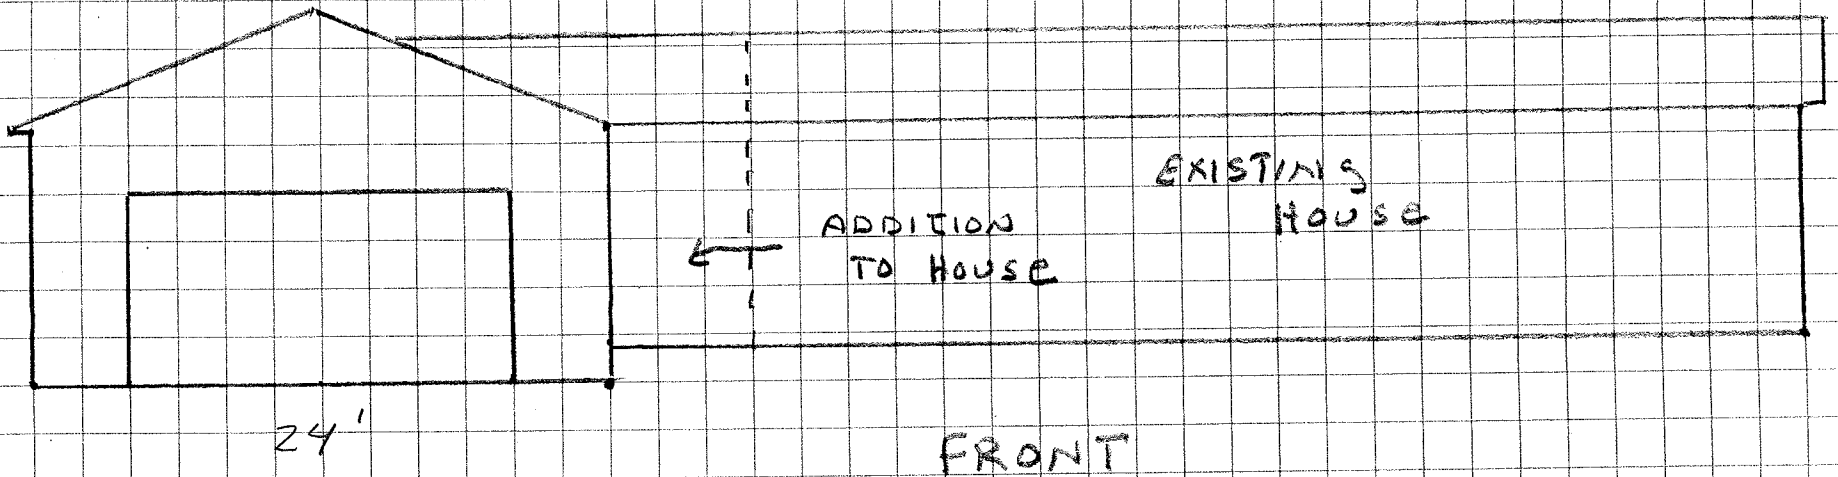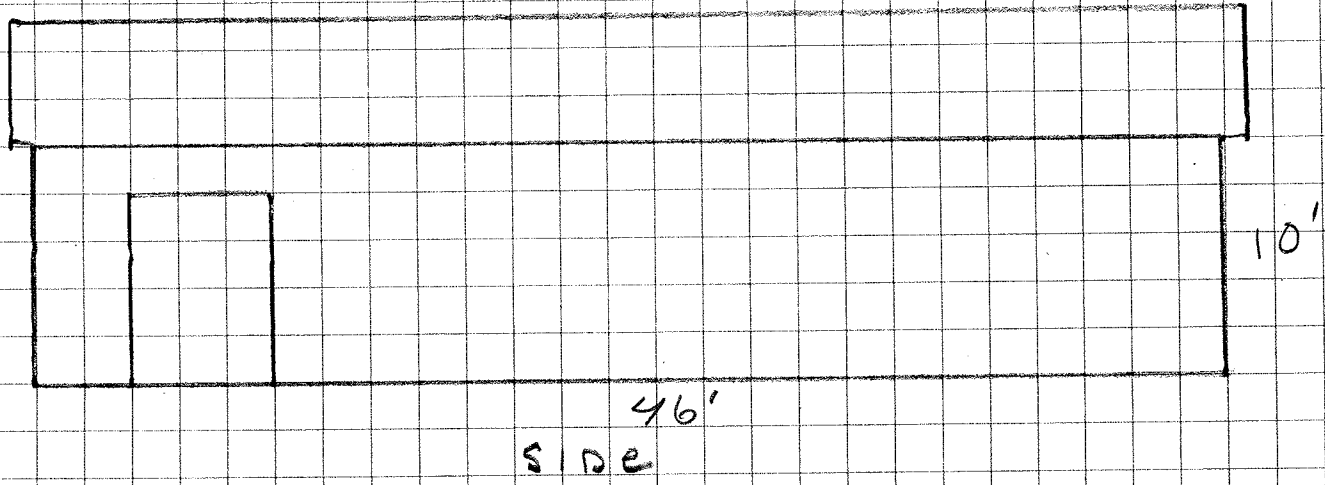

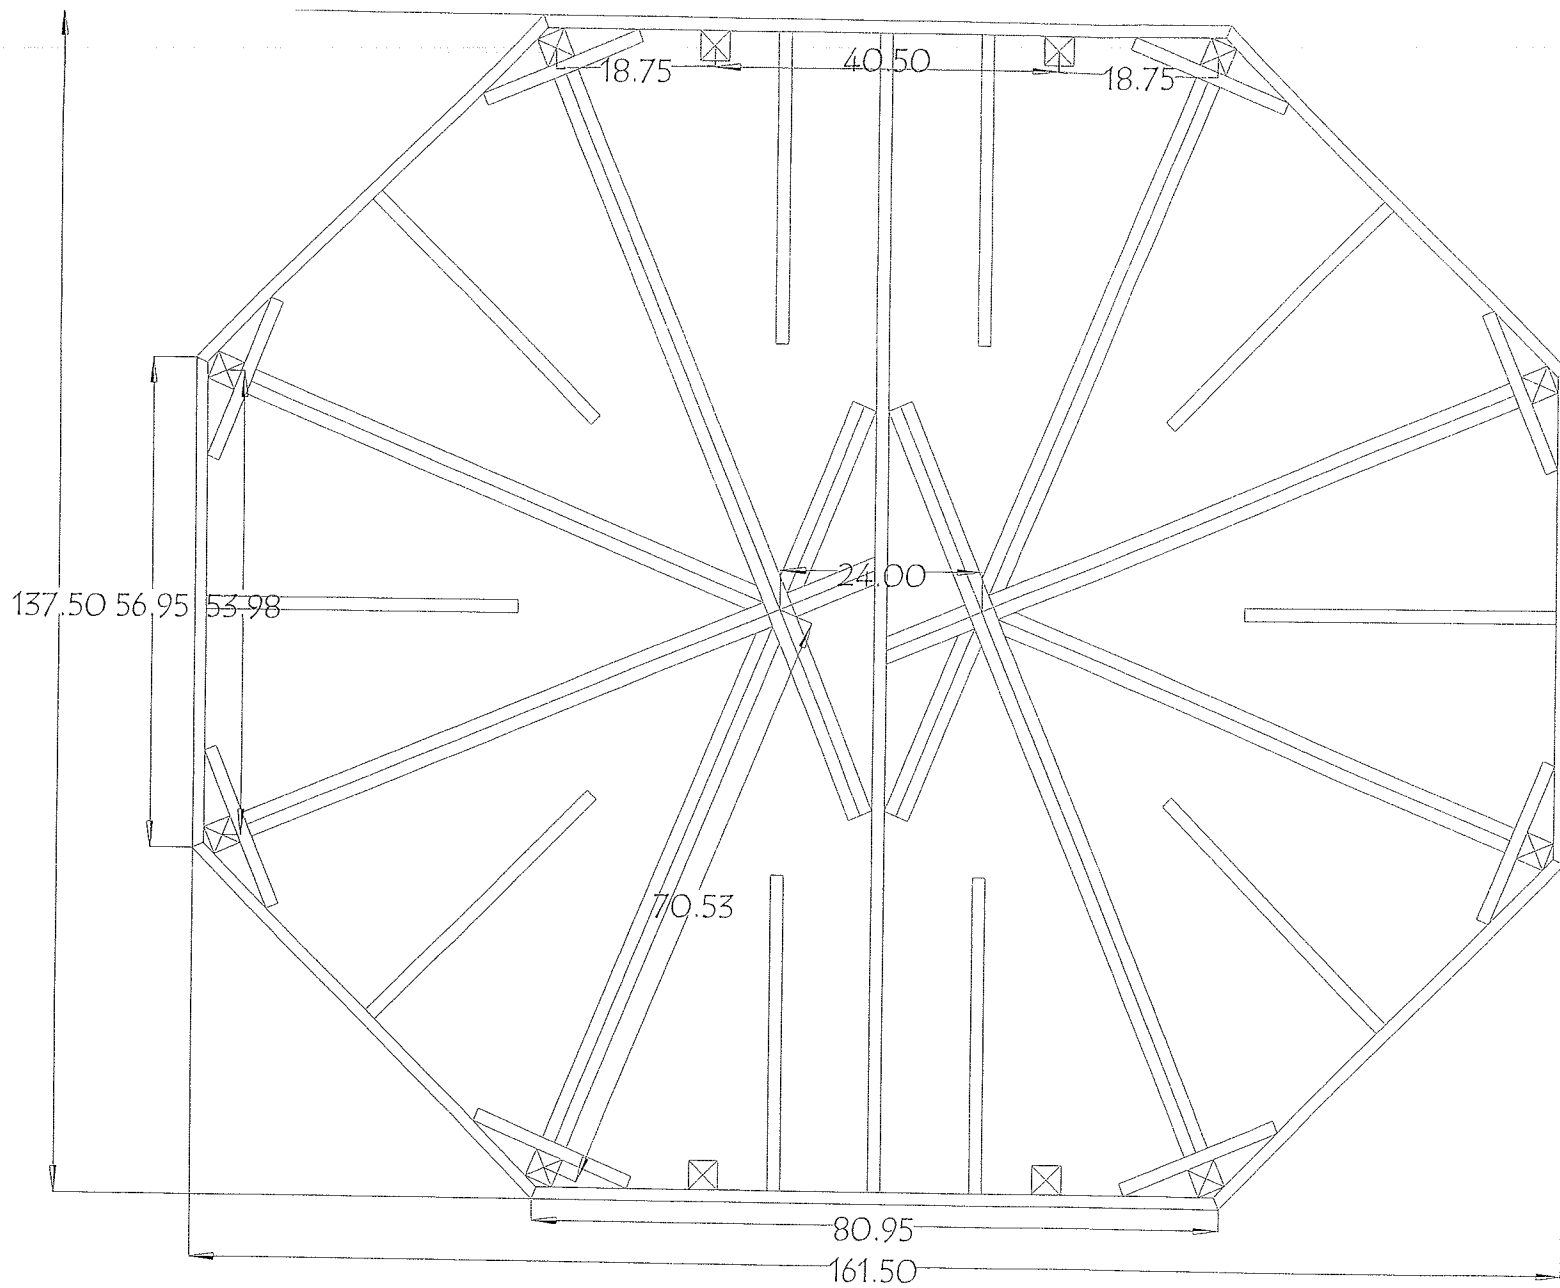

12 x 14 OVAL FLOOR PLAN  
 (131.68 SQUARE FEET)

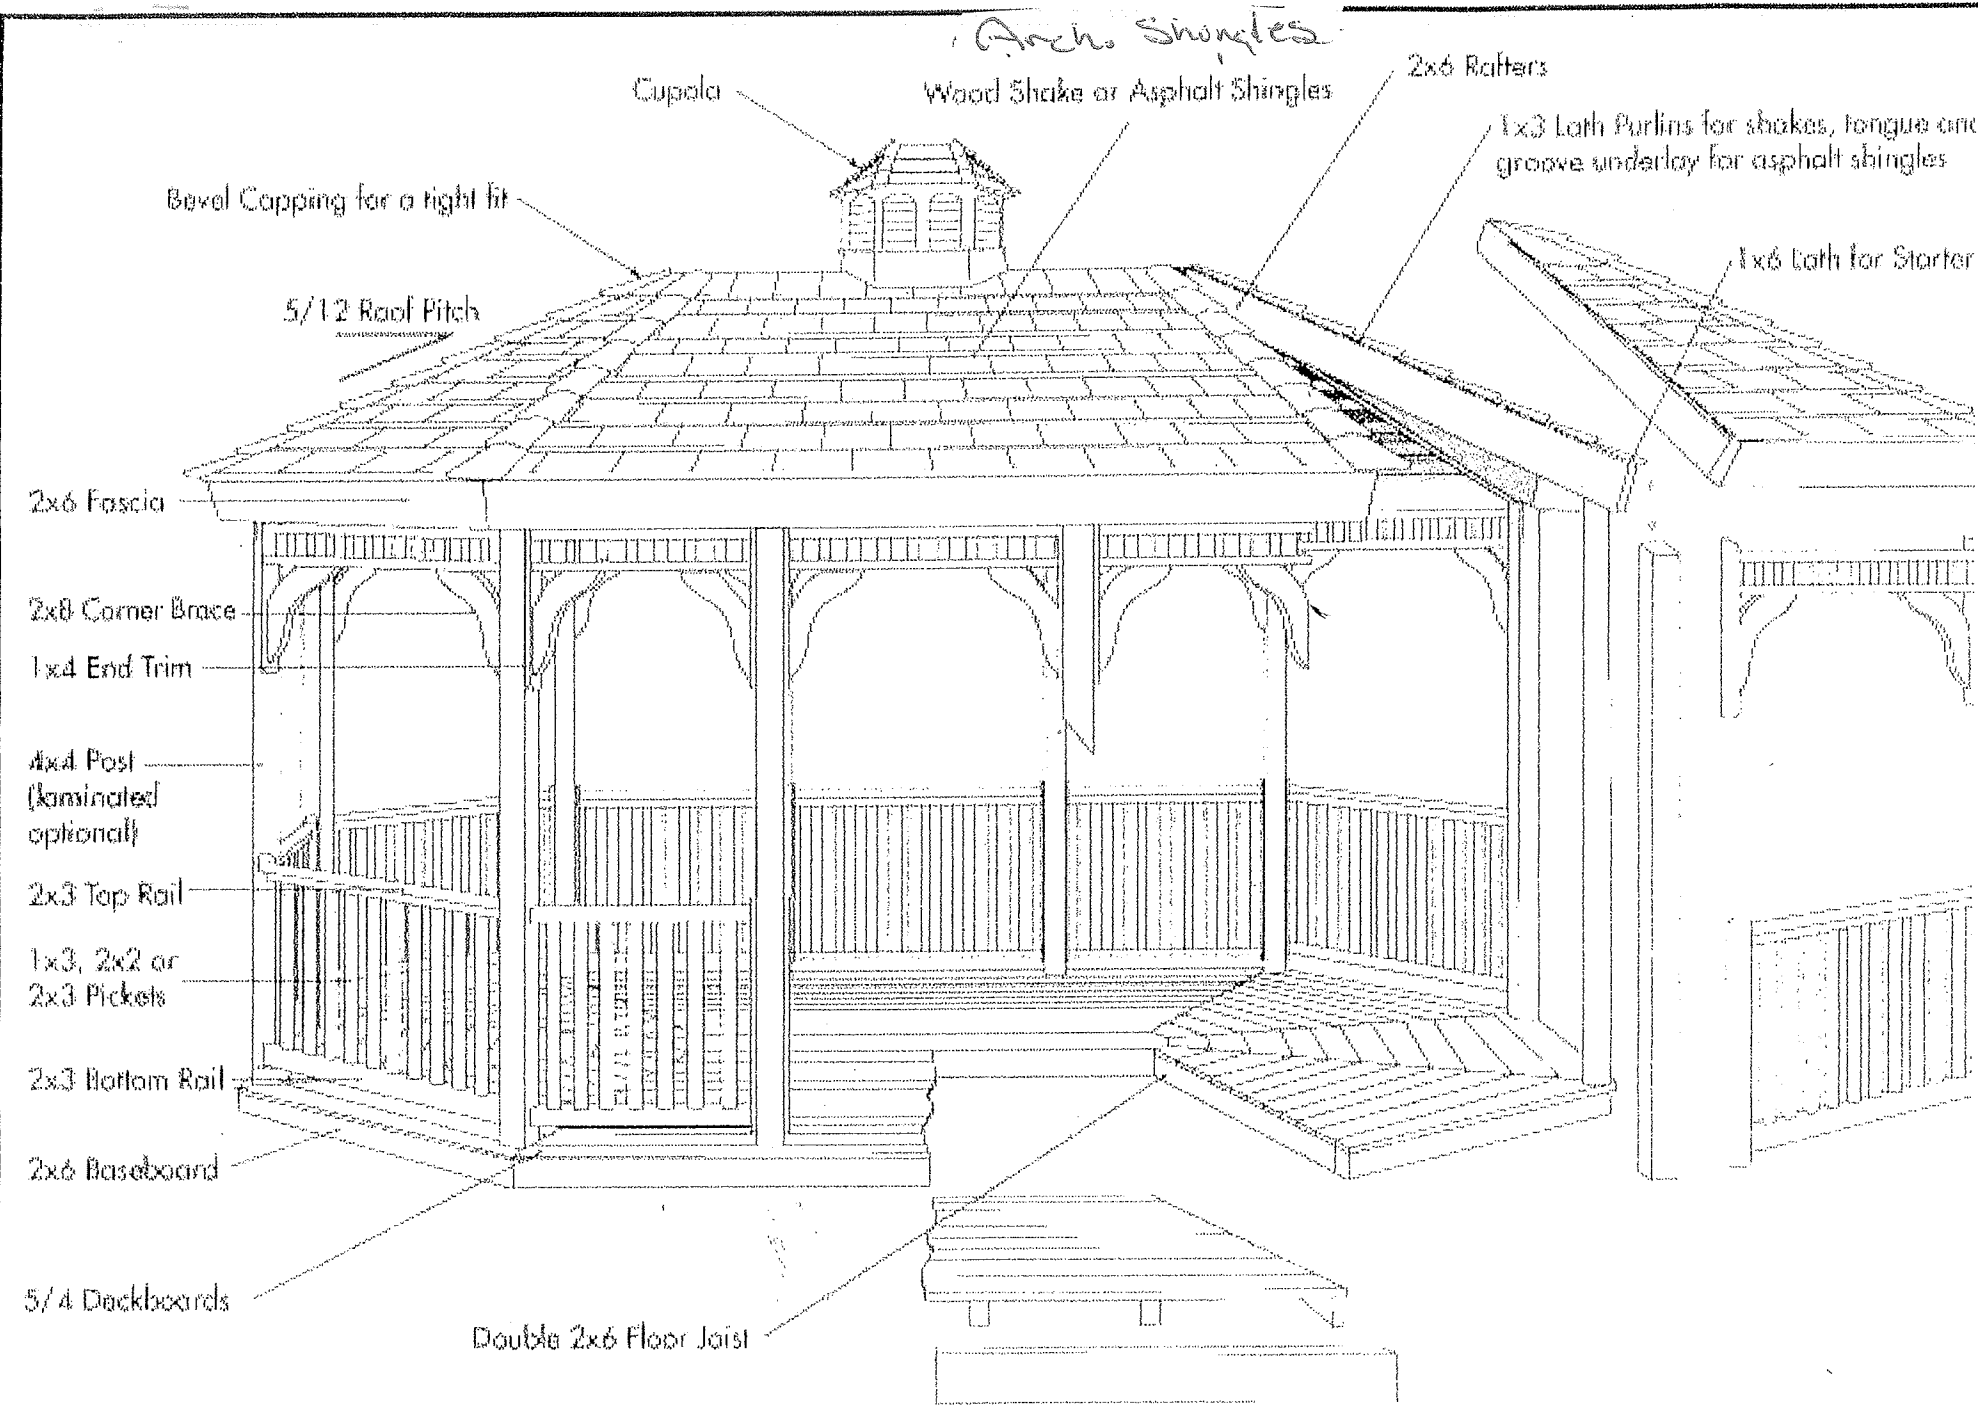

OVAL