


Case File No. 16-0008



Map

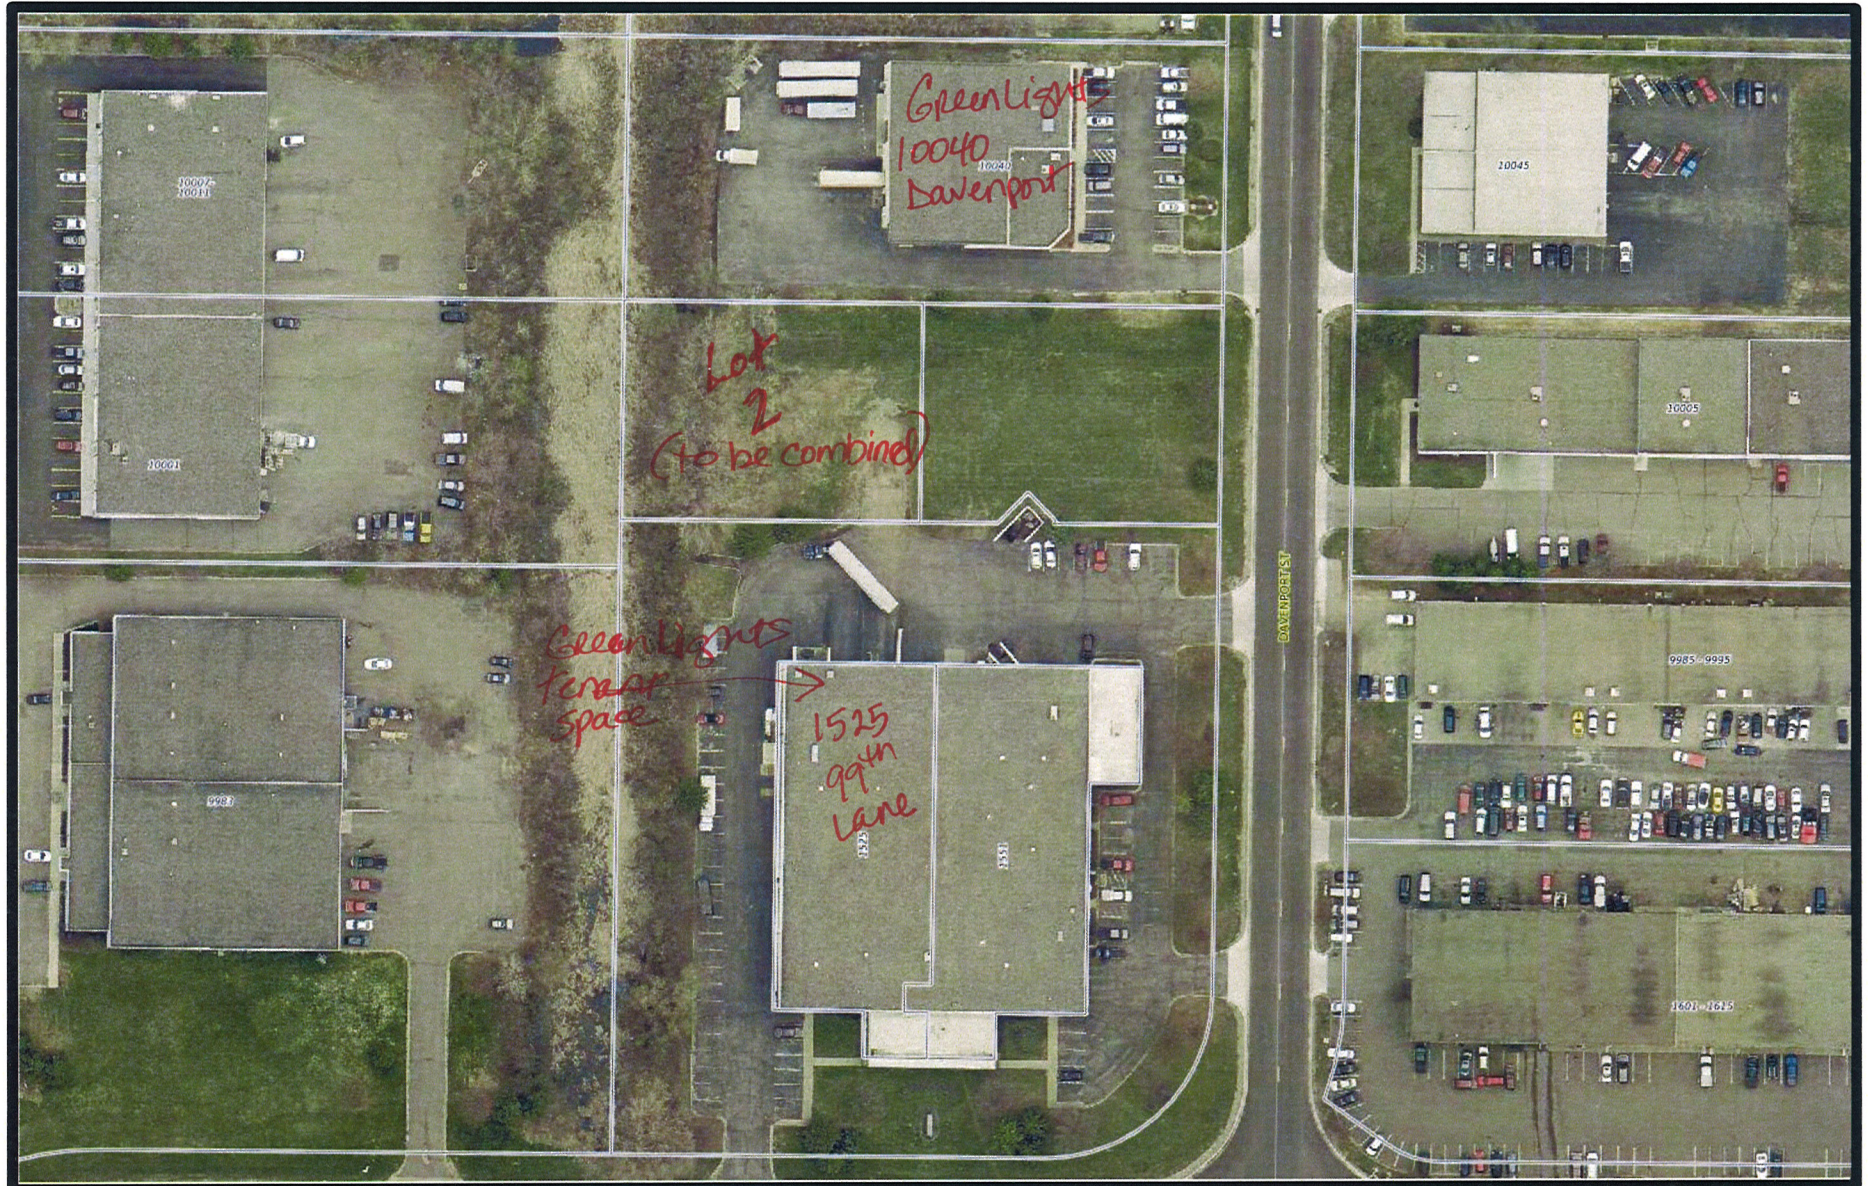


DRIVEWAY EXHIBIT

~for~ GREEN LIGHTS RECYCLING

LEGEND

- DENOTES CATCH BASIN
- ⊙ DENOTES STORM SEWER MANHOLE
- ⊕ DENOTES SANITARY SEWER MANHOLE
- ⊕ DENOTES HYDRANT
- ⊕ DENOTES GAS METER
- X 952.36 DENOTES EXISTING SPOT ELEVATION
- ~ ~ ~ DENOTES EXISTING CONTOURS
- — — DENOTES BRUSH/TREE LINE
- — — DENOTES EXISTING SANITARY SEWER
- — — DENOTES EXISTING STORM SEWER
- — — DENOTES EXISTING WATERMAIN
- ◀ DENOTES STORM SEWER APRON
- ⊞ DENOTES ELECTRICAL TRANSFORMER
- ▨ DENOTES CONCRETE SURFACE
- ▨ DENOTES BITUMINOUS SURFACE
- ▨ DENOTES GRAVEL SURFACE

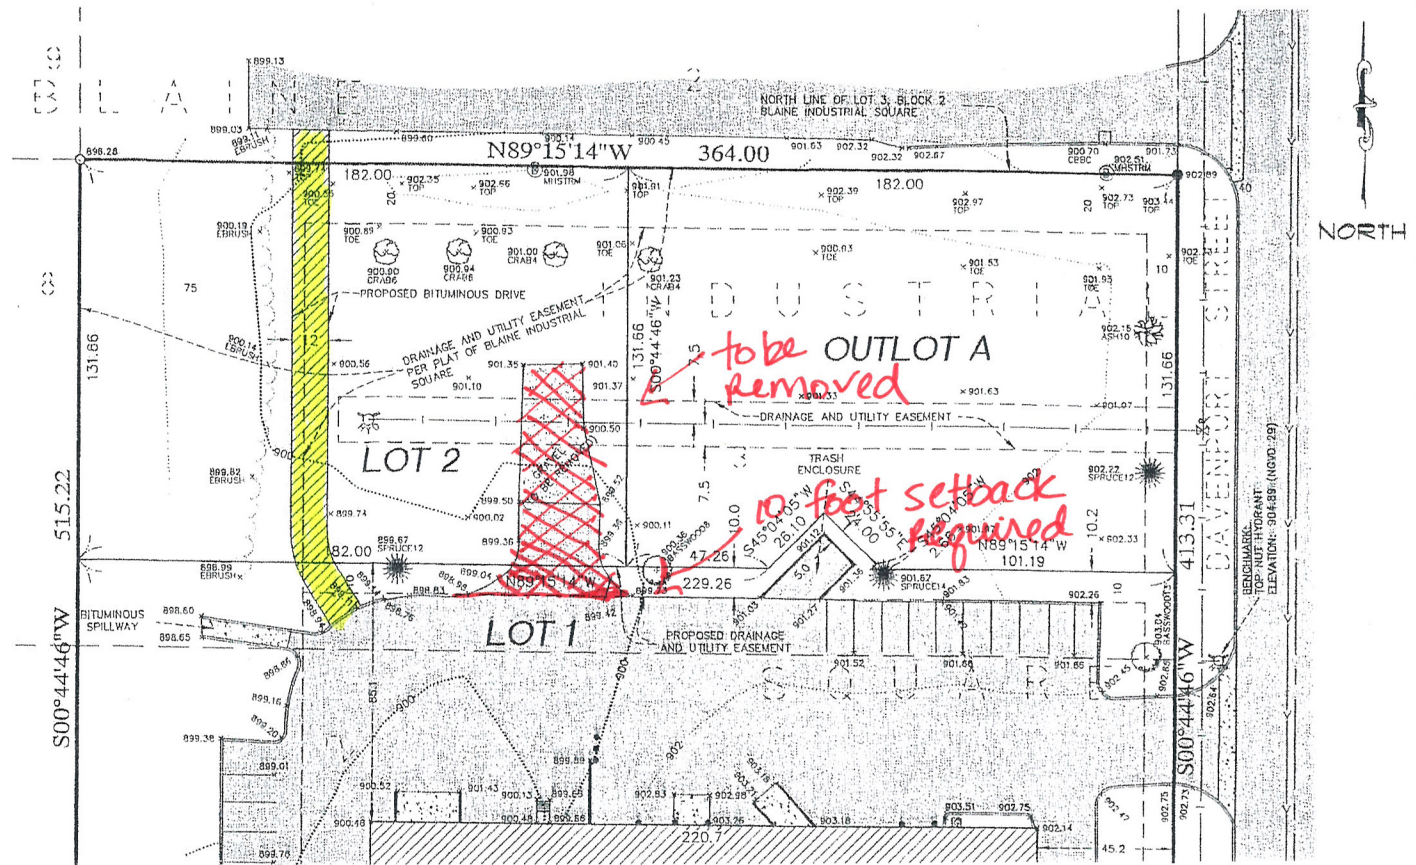

NOTES

- Field survey was completed by E.G. Rud and Sons, Inc. on 9/17/12.
- Bearings shown are on the Anoka County Coordinate System.
- Curb shots are taken at the top and back of curb.

New scale 1" = 61'

○ Denotes Iron Set ● Denotes Iron Found	Bearings shown are on an assumed datum.	I hereby certify that this plan, survey or report was prepared by me or under my direct supervision and that I am a duly Registered Land Surveyor under the laws of the State of Minnesota. Dated this <u>13th</u> day of <u>February</u> , 2013.	License No. <u>41578</u>
Scale 1" = 40' Job No.: 12455	Drawn By: MMD Project Manager: JER	E.G. RUD & SONS, INC. Professional Land Surveyors 6776 Lake Drive NE, Suite 110 Lino Lakes, MN 55014 Tel. (651) 361-8200 Fax (651) 361-8701	