

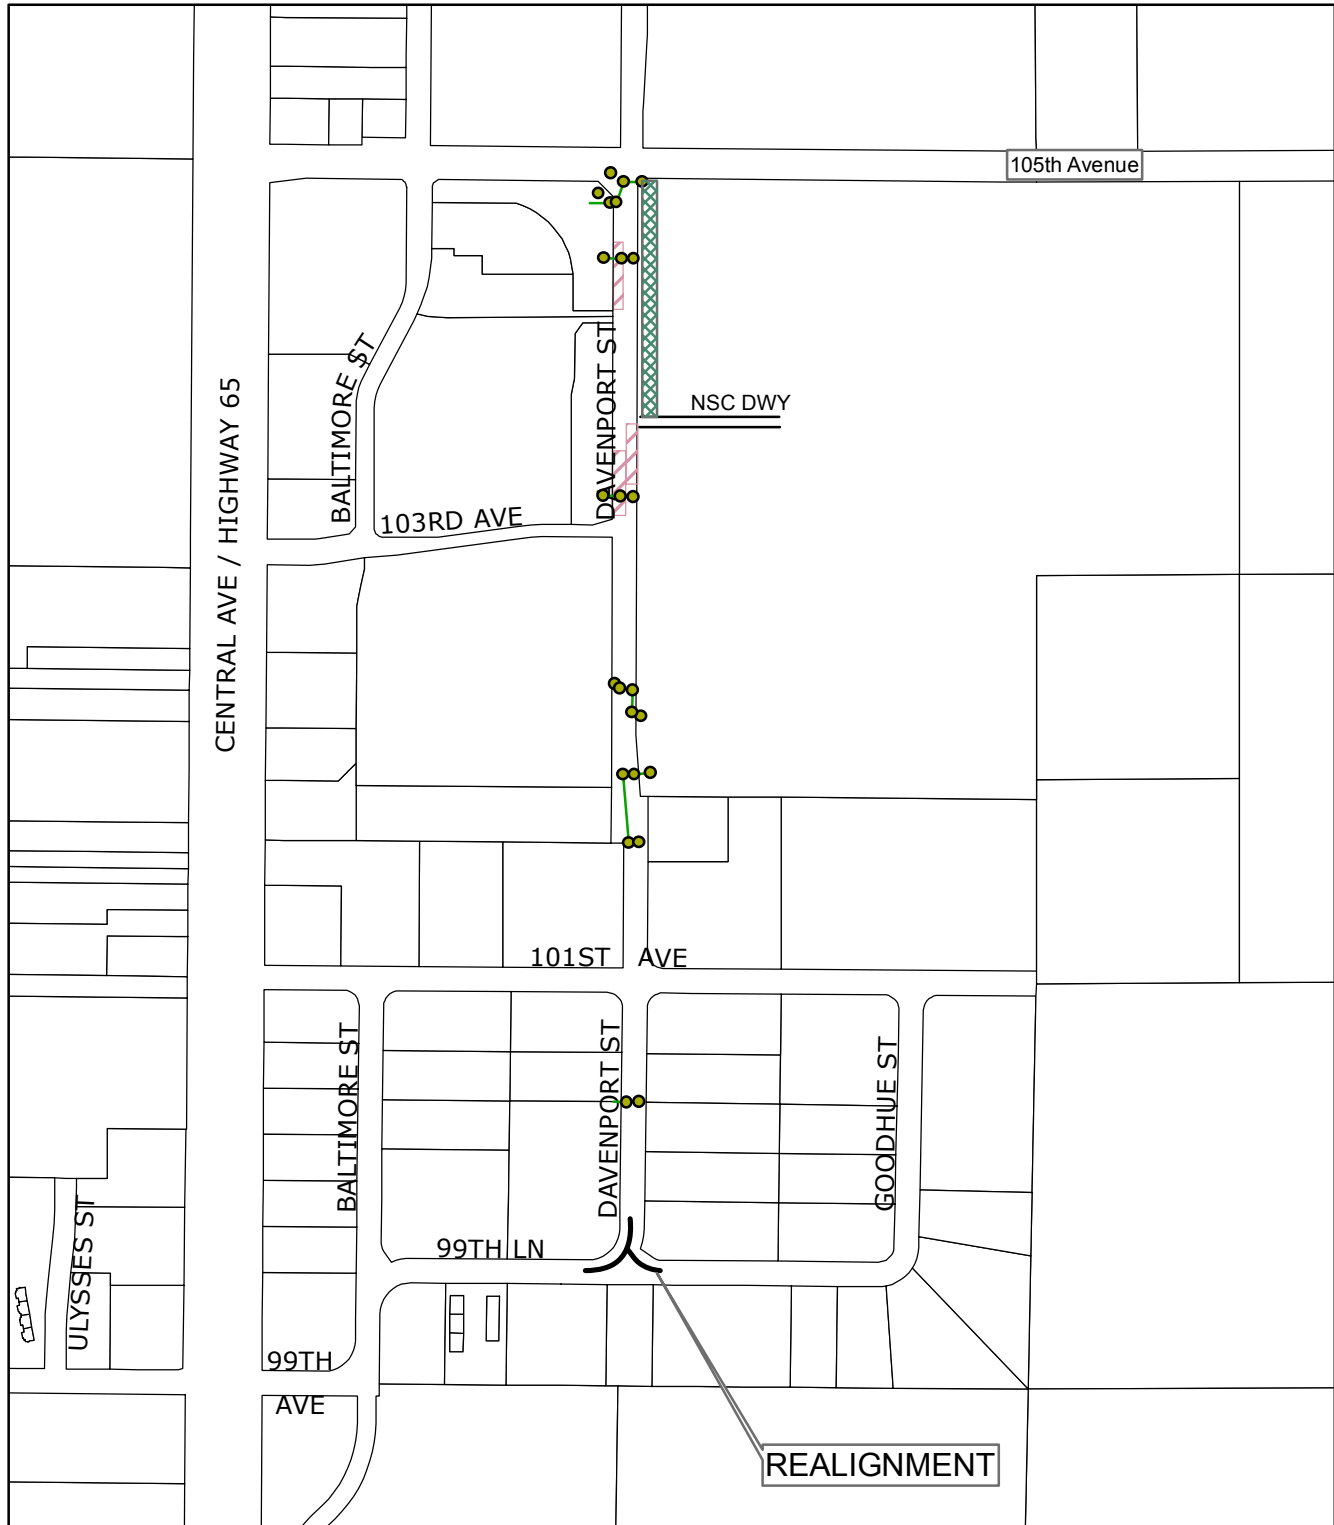


-  PROPOSED TURN LANES
-  PROPOSED SIDEWALK



## Exhibit 4 Street and Storm Sewer Location Map Project 11-11

