
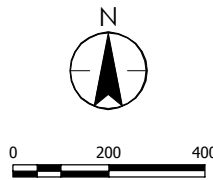


THE CONTRACTOR SHALL VERIFY AND BE RESPONSIBLE FOR ALL DIMENSIONS. DO NOT SCALE THE
DRAWING. ANY ERRORS OR OMISSIONS SHALL BE REPORTED TO STANTEC WITHOUT DELAY.
THIS DRAWING IS THE PROPERTY OF STANTEC. IT IS TO BE USED ONLY FOR THE PROJECT AND
OR USE FOR ANY PURPOSE OTHER THAN THAT AUTHORIZED BY STANTEC IS FORBIDDEN.

Plot Date: 11/08/2016 - 4:16pm
Drawing name: \\V:\1938\active\193803165\CAD\dwg\To Others\16.09.22 - City of Blaine\overall exhibit.dwg
Xref: 193803165.XSXT roads, ditches, 193803165.XSNO, 193803165.XSNT parcels, 193803165.BCDBR, 193803165.Phase1.XSNO

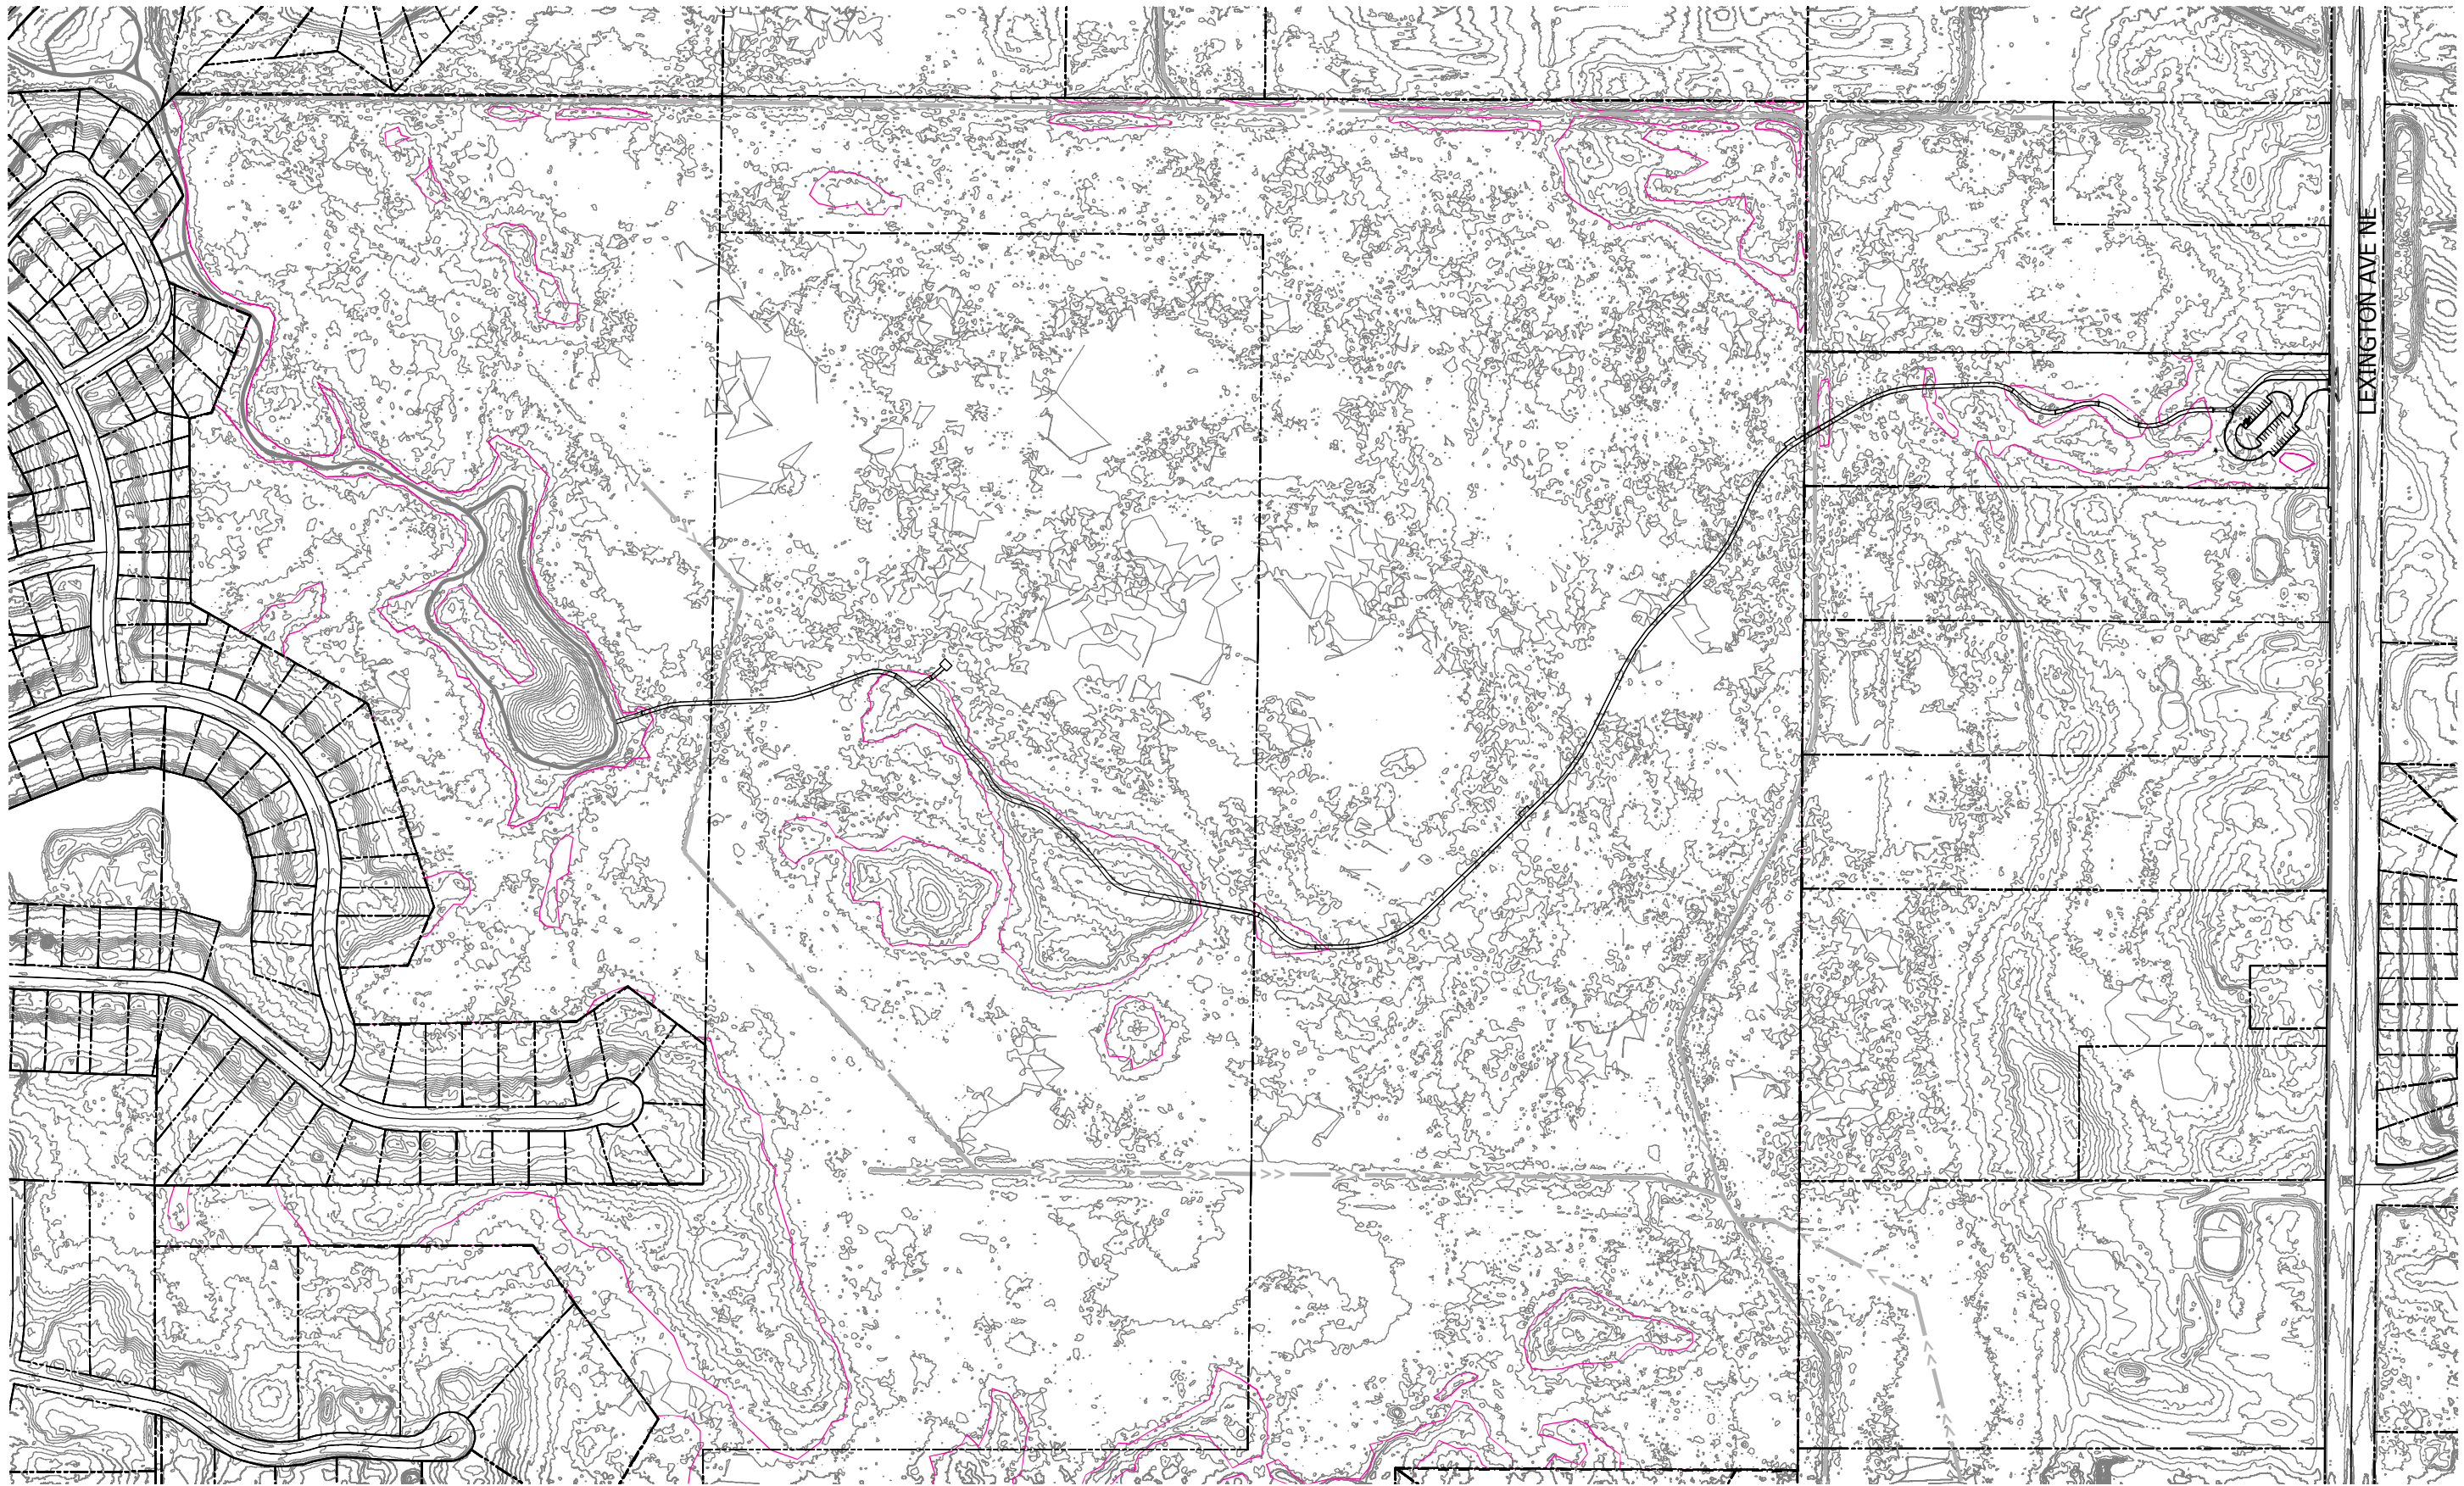

NO REVISION

DATE

SURVEY	STANTEC
DRAWN	JCB
DESIGNED	SMK
CHECKED	---
APPROVED	SMK
PROJ. NO.	193803165
SHEET NUMBER	
L100	

Blaine, Minnesota

Phase 1 Boardwalk and Trails
Boardwalk - Trail Layout and Restoration Plan

Stantec

2335 Highway 36 W
St. Paul, MN 55113
www.stantec.com

HEREBY CERTIFY THAT THIS PLAN, SPECIFICATION OR REPORT
WAS PREPARED BY ME OR UNDER MY DIRECT SUPERVISION
AND THAT I AM A DULY LICENSED LANDSCAPE ARCHITECT
UNDER THE LAWS OF THE STATE OF MINNESOTA.

SIGNATURE: _____
DATE: _____ OCTOBER 19, 2016 _____ LIC. NO. 40002

PRINT NAME: STUART M. KEHN