

Case File No. 13-0007



L6 B1 Gw2


DATE: 5/9/2013

VERIFY ALL DIMENSIONS:
Although every possible effort is made to insure the accuracy of dimensions and quantities, it is the contractor's responsibility to check and confirm all rough openings and other dimensions for accuracy. The individual performing the labor is responsible for using proper and accepted construction techniques for standard settings not shown on drawings. Do not scale drawings.


S W WOLD
HANNAH2/BLAINE MODEL

PAGE: 1 OF 5


of acco. Twp - State
samples

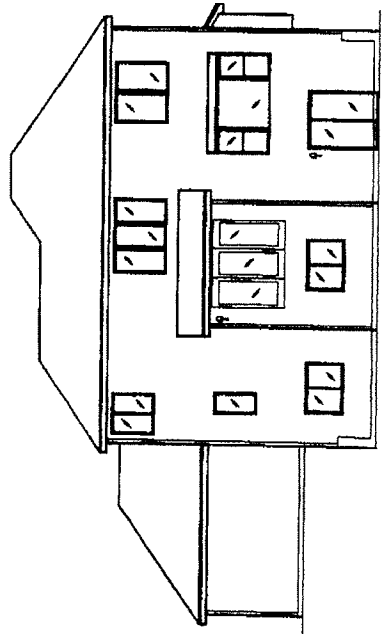


REAR ELEVATION
SCALE: 1/8" = 1'-0"

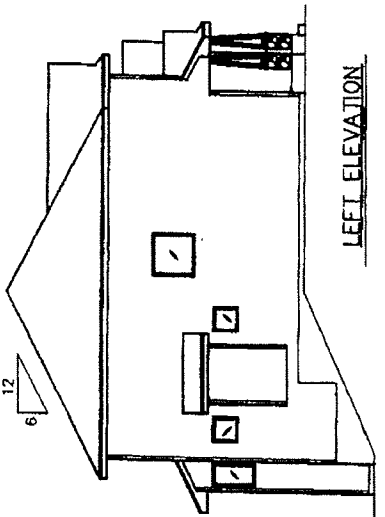

LEFT ELEVATION

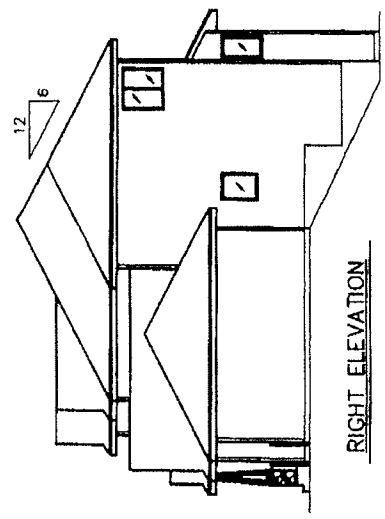

RIGHT ELEVATION

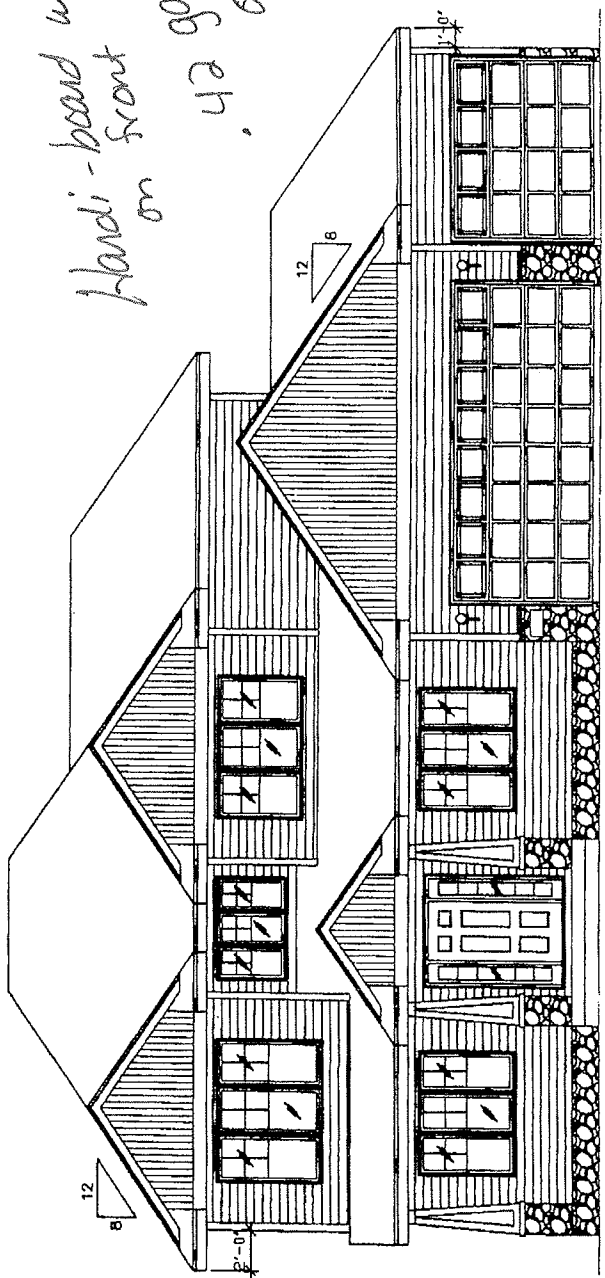


FRONT ELEVATION
SCALE: 1/4" = 1'-0"

Handi-board w/ stone
on front vinyl
sides

DATE: 5/8/2012

VERIFY ALL DIMENSIONS:
Although every possible effort is made to insure the accuracy of dimensions and openings, it is the contractor's responsibility to check and confirm all rough openings for using proper and accepted construction techniques for standard settings not shown on drawings. Do not accept drawings.


- VERIFY FLOOR AND ROOF TRUSSES WITH MANUFACTURER
- VERIFY ALL HEADER/BREAM JOISTS WITH TRUSS MANUFACTURER
- HOUSE - 2828 SQUARE FEET
- GARAGE - 700 SQUARE FEET
- HOUSE EXT. STAIRS - 206 - 18" O.C.
- TRUSS MANUFACTURER
- GARAGE STAIRS - 204 - 18" O.C.

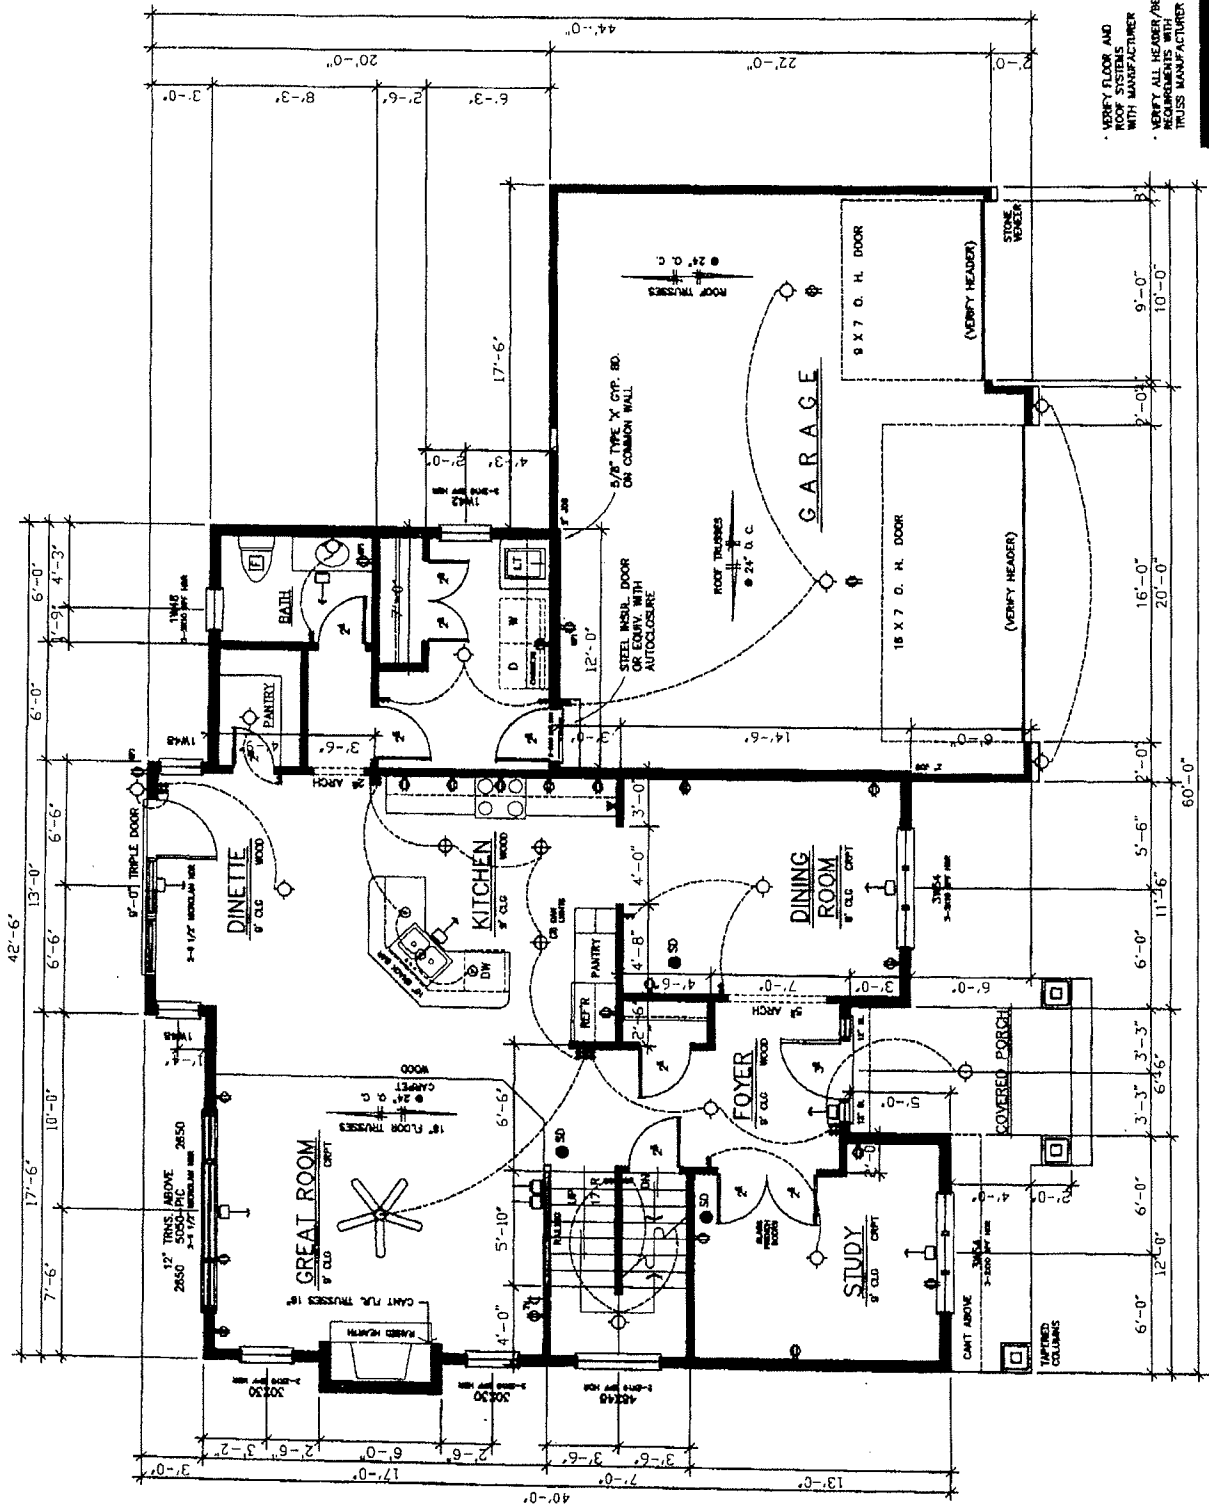

FIRST FLOOR PLAN
SCALE: 1/4" = 1'-0" 1/32" SQ. FT.

VERIFY ALL DIMENSIONS:
Although every possible effort is made to insure the accuracy of dimensions and openings, it is the contractor's responsibility to check and confirm all rough openings and other dimensions for accuracy. The architect performing techniques for standard settings not shown on drawings. Do not scale drawing.


- VERIFY FLOOR AND ROOF SYSTEMS WITH MANUFACTURER
- VERIFY ALL HEADER/BREAM REQUIREMENTS WITH TRUSS MANUFACTURER

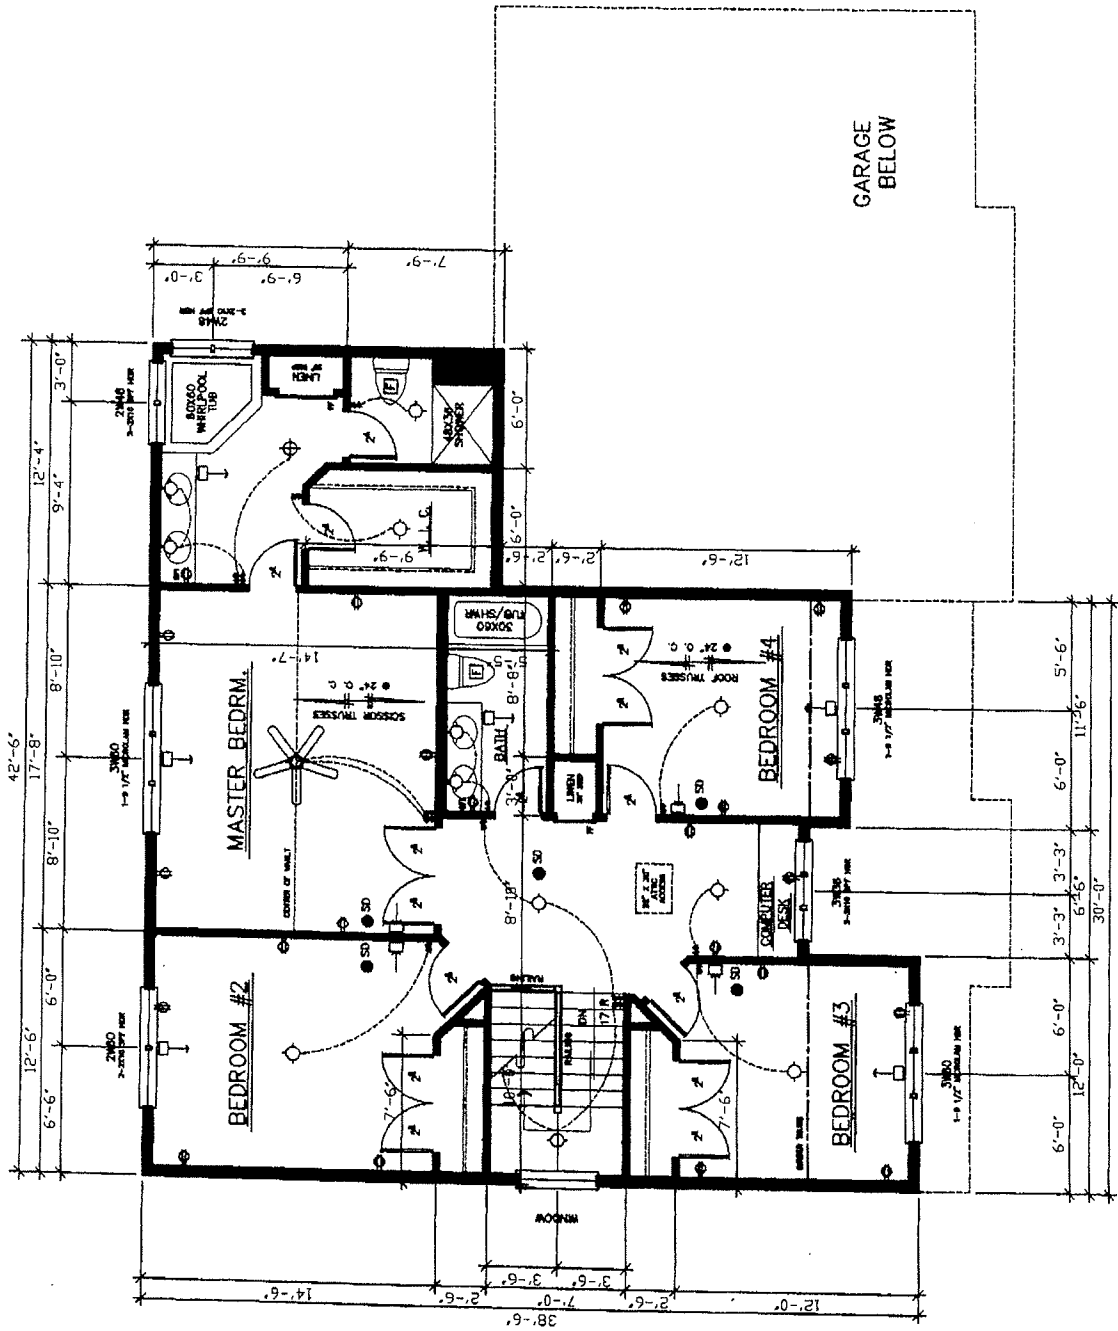

SECOND FLOOR PLAN
SCALE: 1/4" = 1'-0"
1307 SQ. FT.


VERIFY ALL DIMENSIONS:
 Although every possible effort is made to insure the accuracy of dimensions and openings, it is the contractor's responsibility to check and confirm all rough openings and other dimensions for accuracy, the individual performing techniques for standard settings not shown on drawings. Do not scale drawings.
 DATE: 5/8/2012

- VERIFY FLOOR AND ROOF SYSTEMS WITH MANUFACTURER
- VERIFY ALL HEADER/BREAM REQUIREMENTS WITH TRUSS MANUFACTURER

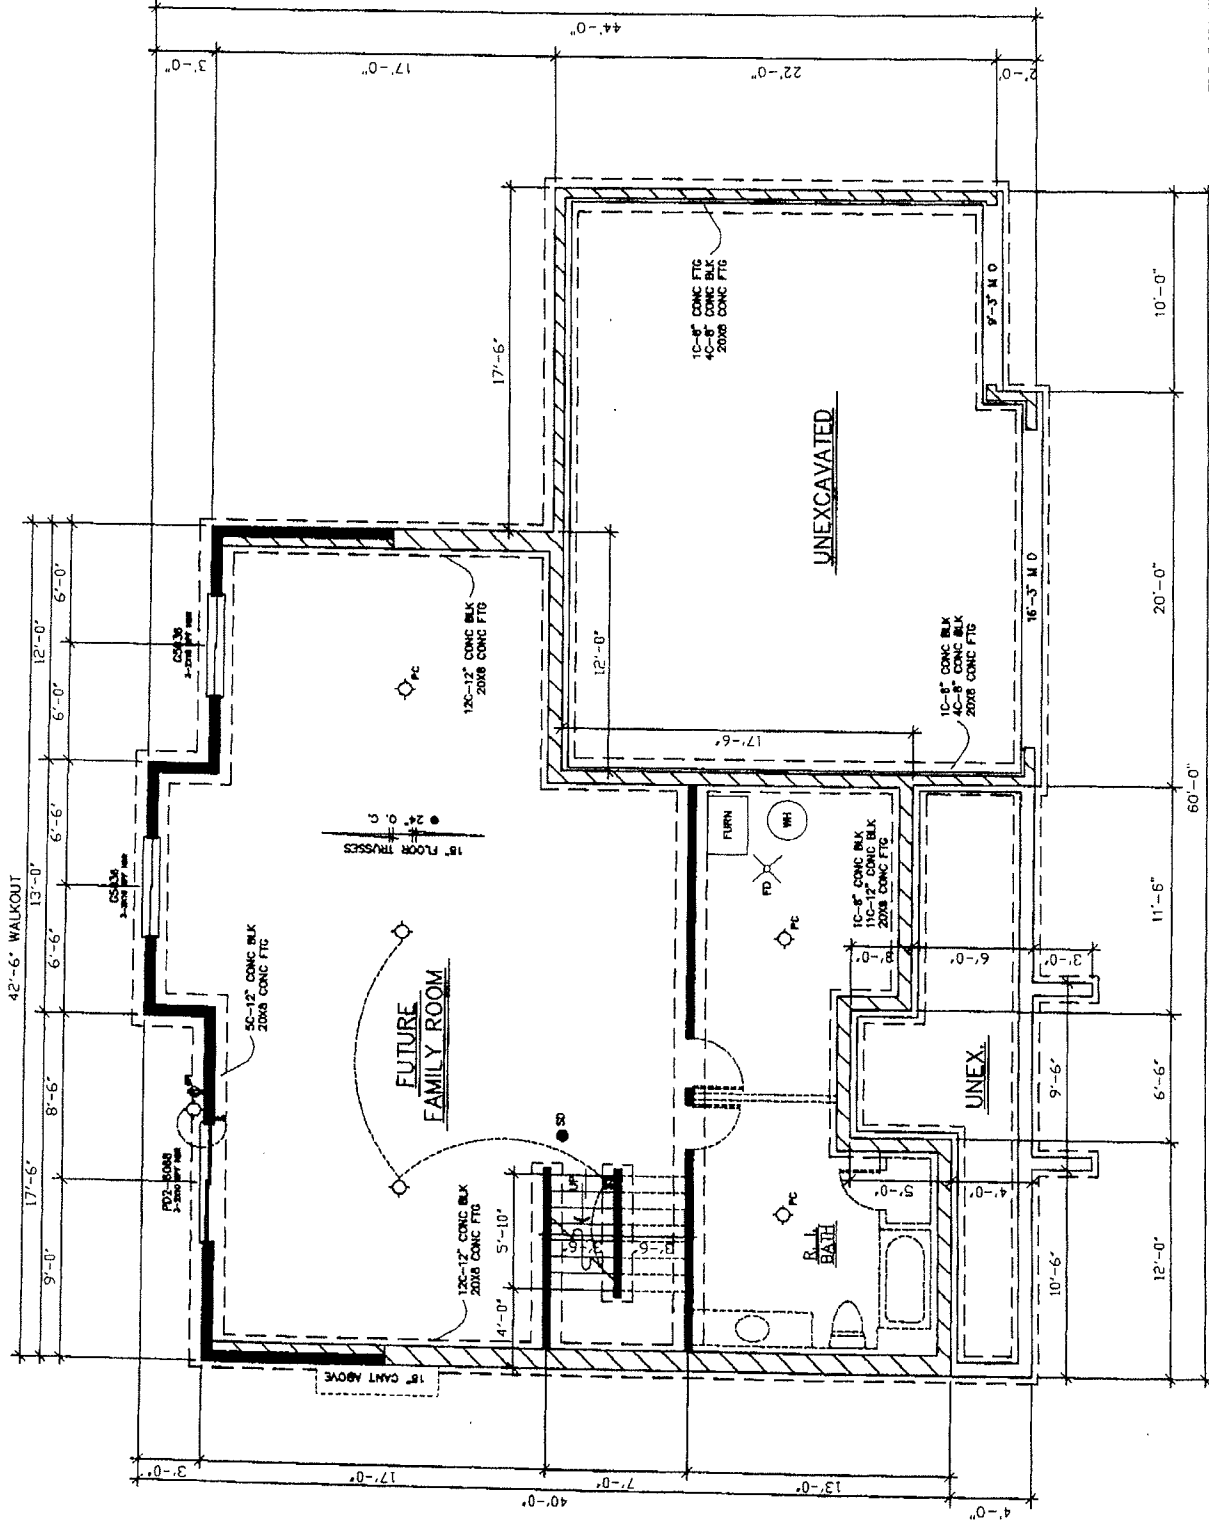

FOUNDATION PLAN
 SCALE: 1/4" = 1'-0"

Example of Rambler plan

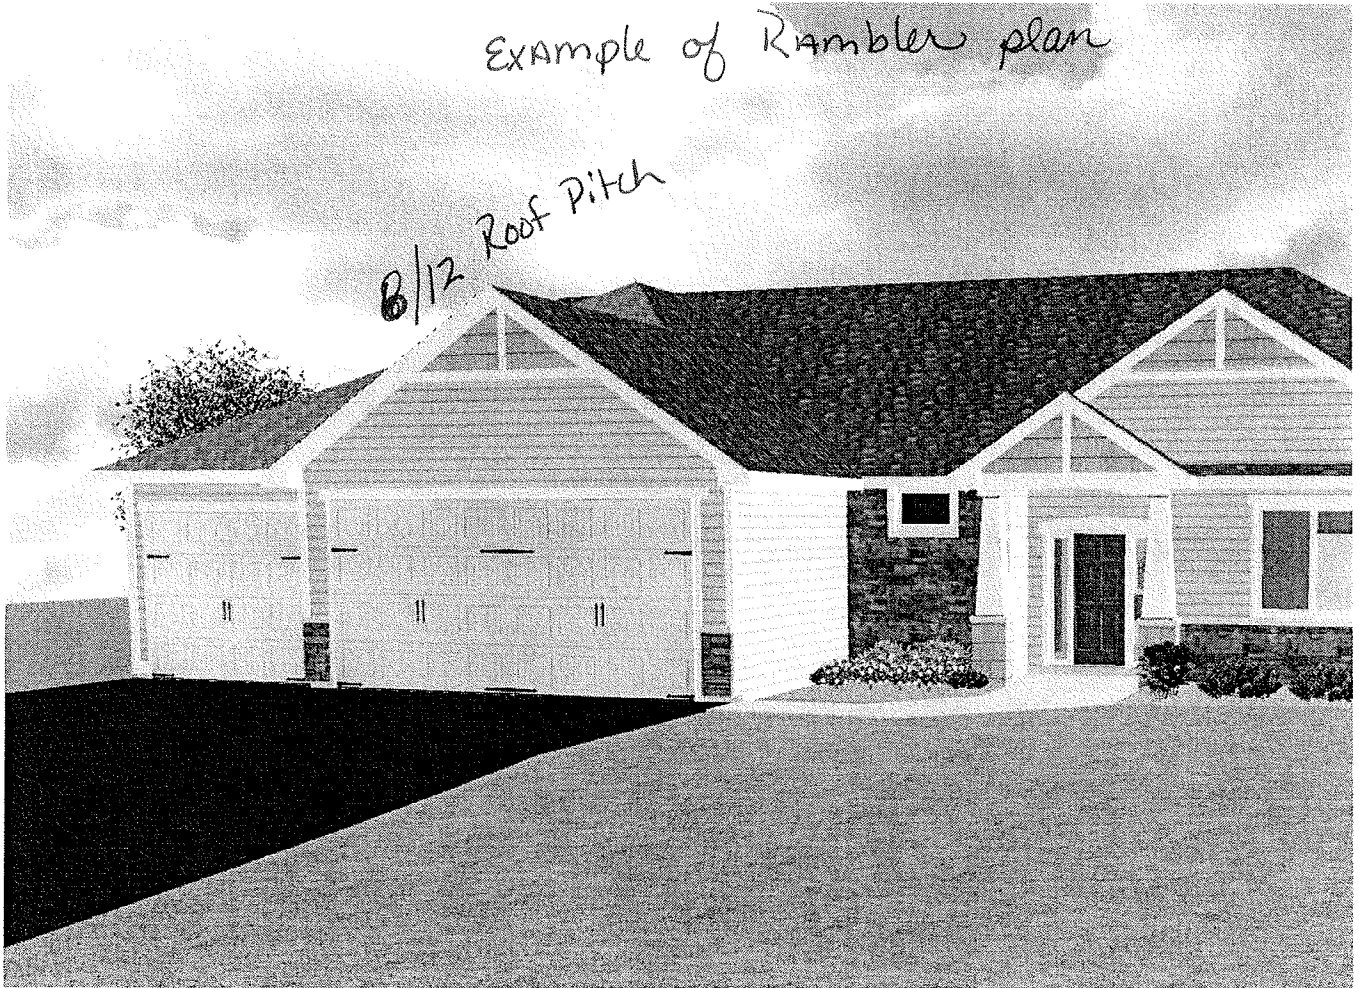

2,000 sq Rambler (or better)

8/12 Roof pitch for gables facing the street

Hardi Siding (or comparable) on front w/ stone or brick

Sides of home options { Vinyl - .42 gauge or better
Steel
Aluminum - .24 gauge or better