


TIME: 8:48:43 AM  
 PLOTTED: 04 DEC 2017  
 PATH: & FILENAME: D:\ppp\7170351\6284-172\asmtmatics\6284-172\_noise wall.dwg FILENAME: IP\_PPP\7170351\6284-172\_noise wall.dwg




TRAFFIC SIDE  
NOISE WALL PLAN

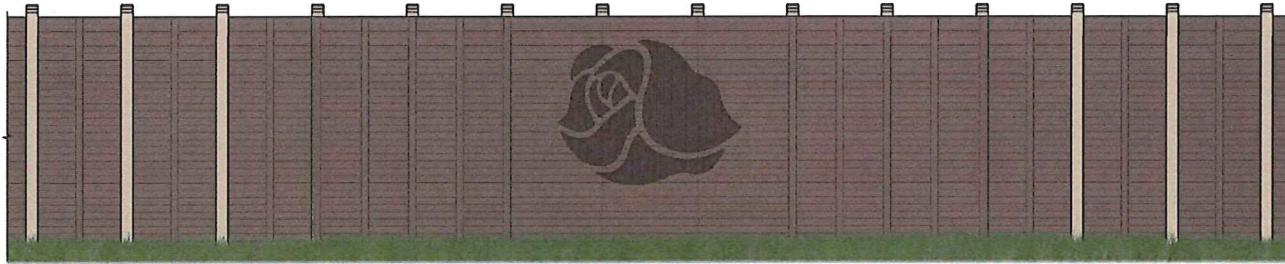

TRAFFIC SIDE  
NOISE WALL ELEVATION

CONCRETE POSTS COLOR: AMS-STD-595A COLOR NO. 33522 (LIGHT TAN)  
 WOOD PLANKING COLOR: AMS-STD-595A COLOR NO. 30140 (MEDIUM BROWN)  
 WOOD EMBLEM COLOR: AMS-STD-595A COLOR NO. 30108 (DARK BROWN)

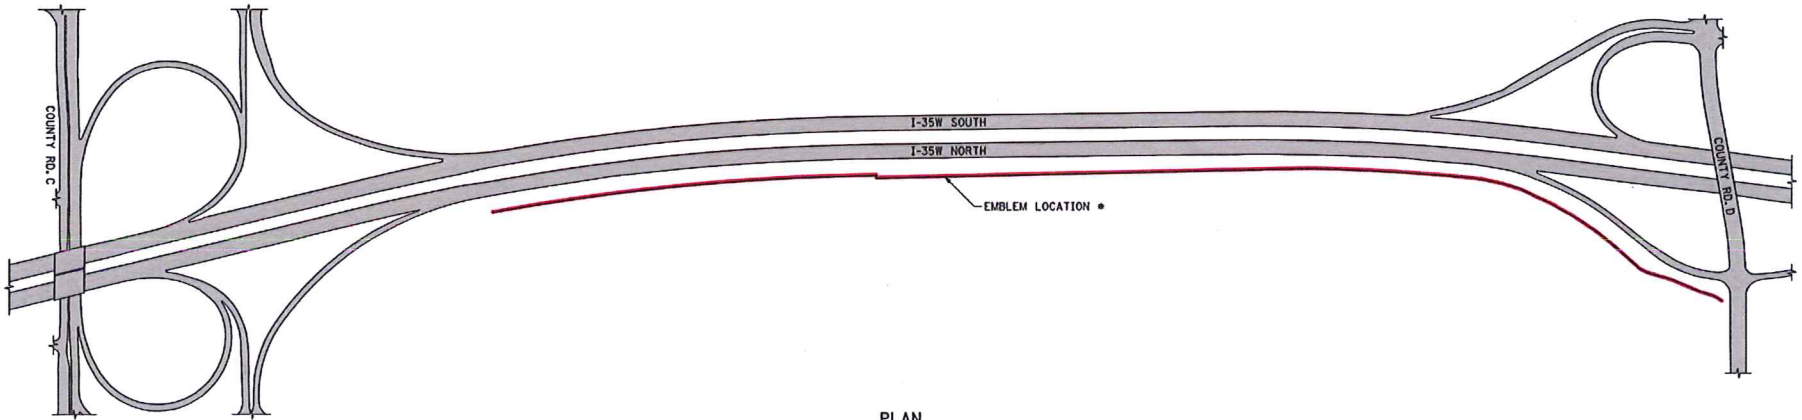

PLAN

• FINAL EMBLEM LOCATION TO BE DETERMINED AND COORDINATED WITH LANDSCAPING.


DRAWING IS BASED ON DESIGN INFORMATION AVAILABLE DECEMBER 2017 AND MAY NOT NECESSARILY REPRESENT THE FINAL APPEARANCE.

ROSEVILLE NOISE WALL AESTHETIC CONCEPT		DR: M.A.S.	CHK:
STATE PROJECT NO. 6284-172		SHEET NO. 1 OF 12 SHEETS	

TIME: 8:59 AM  
 PLOTTED: 04 DEC 2017  
 PATH: P:\PROJECTS\6284-172\asctm\asctm\6284-172\_noise wall.dwg  
 PLOTNAME: P:\PROJECTS\6284-172\_noise wall.dwg




TRAFFIC SIDE  
**NOISE WALL PLAN**

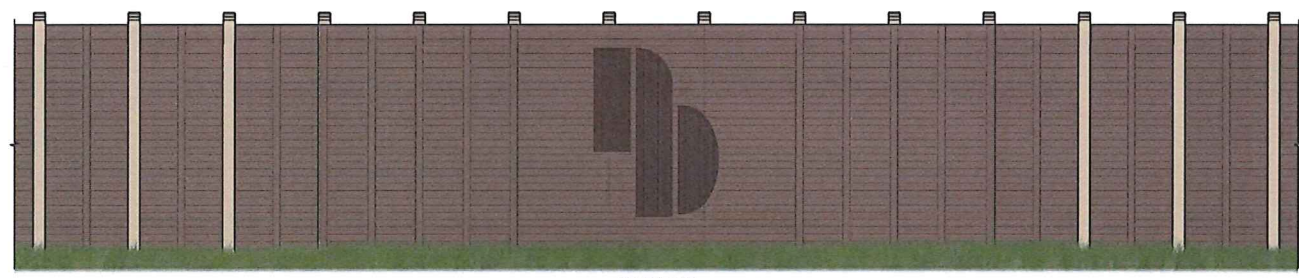

TRAFFIC SIDE  
**NOISE WALL ELEVATION**

CONCRETE POSTS COLOR: AMS-STD-595A COLOR NO. 33522 (LIGHT TAN)  
 WOOD PLANKING COLOR: AMS-STD-595A COLOR NO. 30140 (MEDIUM BROWN)  
 WOOD EMBLEM COLOR: AMS-STD-595A COLOR NO. 30108 (DARK BROWN)

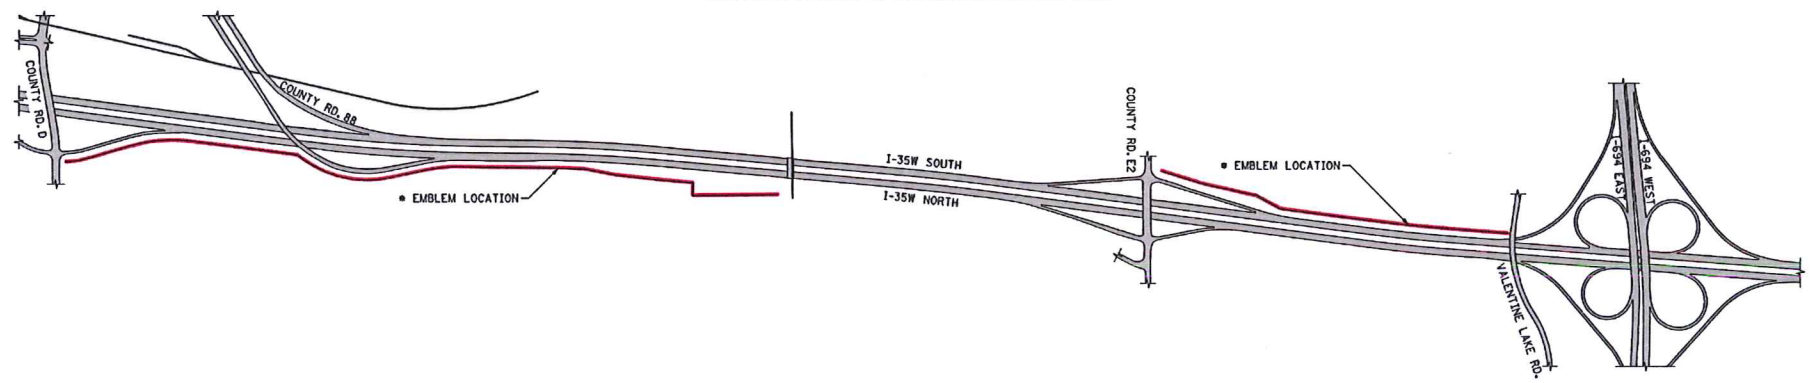

**PLAN**

• FINAL EMBLEM LOCATION TO BE DETERMINED AND COORDINATED WITH LANDSCAPING.


DRAWING IS BASED ON DESIGN INFORMATION AVAILABLE DECEMBER 2017 AND MAY NOT NECESSARILY REPRESENT THE FINAL APPEARANCE.

NEW BRIGHTON NOISE WALL AESTHETIC CONCEPT		DR: M.A.S.	CHK:
STATE PROJECT NO. 6284-172		SHEET NO. 3 OF 12 SHEETS	

TIME: 8:52:49 AM  
 PLOTTED: 04 DEC 2017  
 PLOT# & FILENAME: D:\p\p\7\1\0330\6284\172\mst\mst\6284-172-noise wall.dwg FILENAME: ip\_P\p\p\6284-172-noise wall.dwg




TRAFFIC SIDE  
**NOISE WALL PLAN**

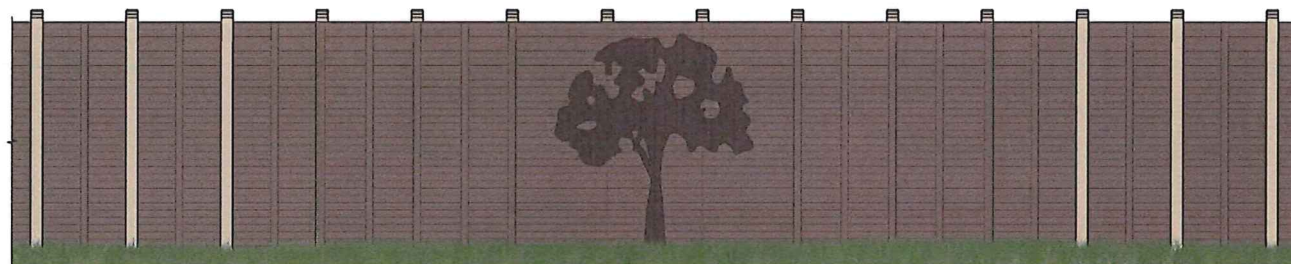

TRAFFIC SIDE  
**NOISE WALL ELEVATION**

CONCRETE POSTS COLOR: AMS-STD-595A COLOR NO. 33522 (LIGHT TAN)  
 WOOD PLANKING COLOR: AMS-STD-595A COLOR NO. 30140 (MEDIUM BROWN)  
 WOOD EMBLEM COLOR: AMS-STD-595A COLOR NO. 30108 (DARK BROWN)

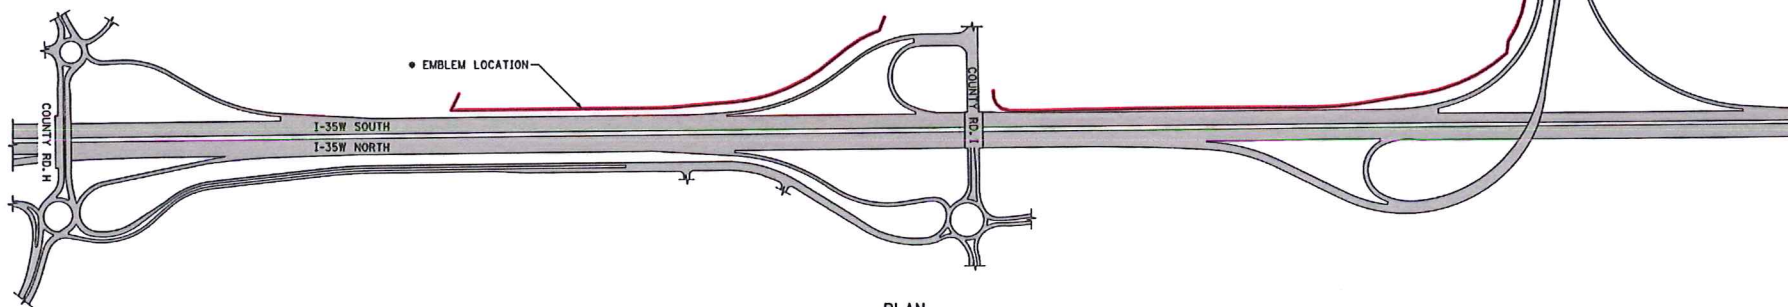

**PLAN**

• FINAL EMBLEM LOCATION TO BE DETERMINED AND COORDINATED WITH LANDSCAPING.


DRAWING IS BASED ON DESIGN INFORMATION AVAILABLE DECEMBER 2017 AND MAY NOT NECESSARILY REPRESENT THE FINAL APPEARANCE.

MOUNDS VIEW NOISE WALL AESTHETIC CONCEPT		DR: M.A.S.	CHK:
STATE PROJECT NO. 6284-172		SHEET NO. 5 OF 12 SHEETS	

TIME: 8:54:14 AM  
 PLOTTED: 04-DEC-2017  
 PATH: B:\FILESHARE\B1060774\0359\6284-172\Aesthetics\6284-172\_noise wall.dwg




TRAFFIC SIDE  
NOISE WALL PLAN

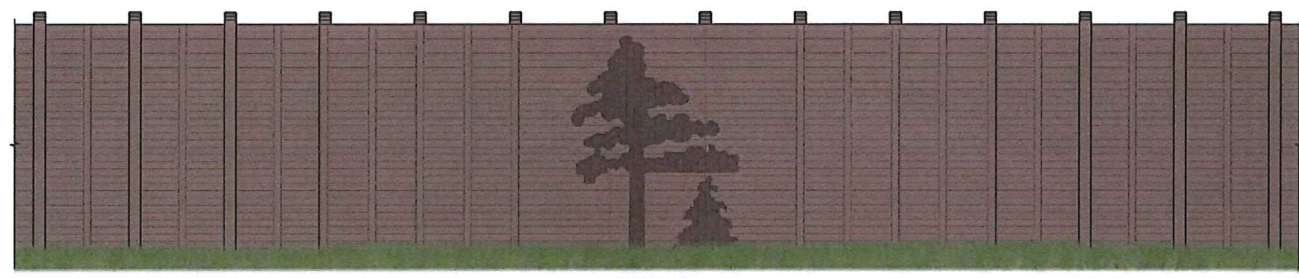

TRAFFIC SIDE

NOISE WALL ELEVATION

CONCRETE POSTS & WOOD PLANKING COLOR: AMS-STD-595A COLOR NO. 30140 (MEDIUM BROWN)  
 WOOD EMBLEM COLOR: AMS-STD-595A COLOR NO. 30108 (DARK BROWN)

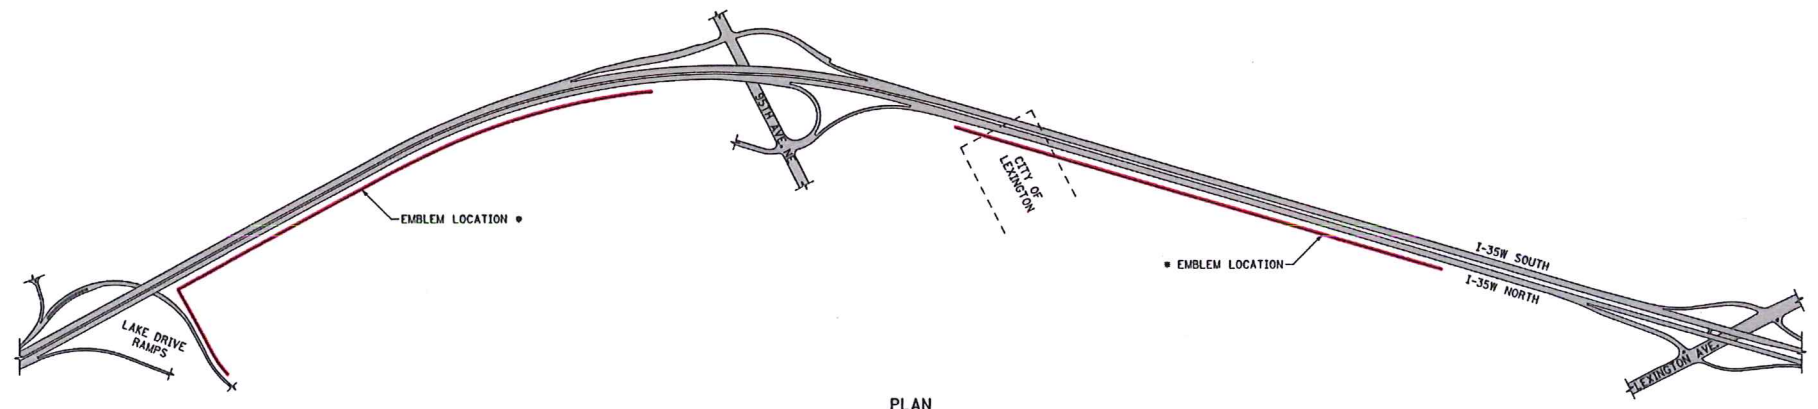

PLAN

• FINAL EMBLEM LOCATION TO BE DETERMINED AND COORDINATED WITH LANDSCAPING.


DRAWING IS BASED ON DESIGN INFORMATION AVAILABLE DECEMBER 2017 AND MAY NOT NECESSARILY REPRESENT THE FINAL APPEARANCE.

BLAINE NOISE WALL AESTHETIC CONCEPT		DR: M.A.S.	CHK:
STATE PROJECT NO. 6284-172		SHEET NO. 7 OF 12 SHEETS	

TIME: 8:55:33 AM  
 PLOTTED: 04 DEC 2017  
 PATH & FILENAME: C:\Users\blm\Documents\6284-172\Asst\6284-172\_Noise Wall\6284-172\_Noise Wall.dwg FILENAME: IP\_P\7\6284-172\_Noise Wall.dwg




TRAFFIC SIDE  
**NOISE WALL PLAN**

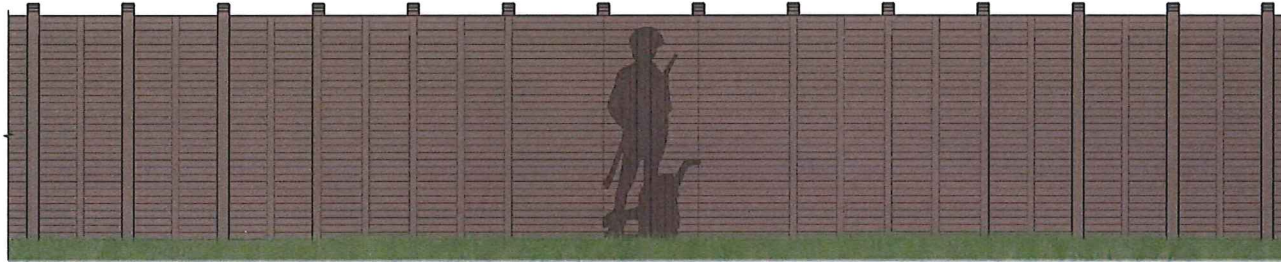

TRAFFIC SIDE  
**NOISE WALL ELEVATION**

CONCRETE POSTS & WOOD PLANKING COLOR: AMS-STD-595A COLOR NO. 30140 (MEDIUM BROWN)  
 WOOD EMBLEM COLOR: AMS-STD-595A COLOR NO. 30108 (DARK BROWN)

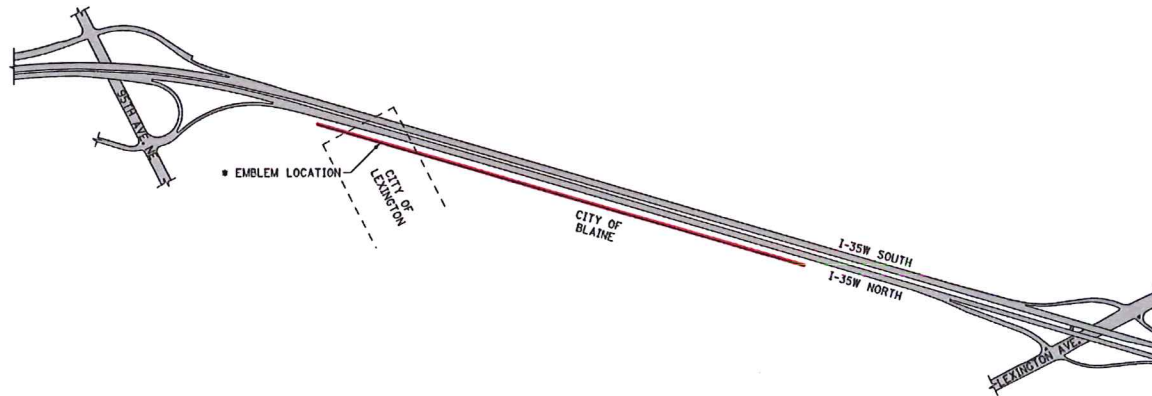

**PLAN**


• FINAL EMBLEM LOCATION TO BE DETERMINED AND COORDINATED WITH LANDSCAPING.

DRAWING IS BASED ON DESIGN INFORMATION AVAILABLE DECEMBER 2017 AND MAY NOT NECESSARILY REPRESENT THE FINAL APPEARANCE.

LEXINGTON NOISE WALL AESTHETIC CONCEPT		DR: M.A.S.	CHK:
STATE PROJECT NO. 6284-172		SHEET NO. 9 OF 12 SHEETS	




NOISE WALL PLAN

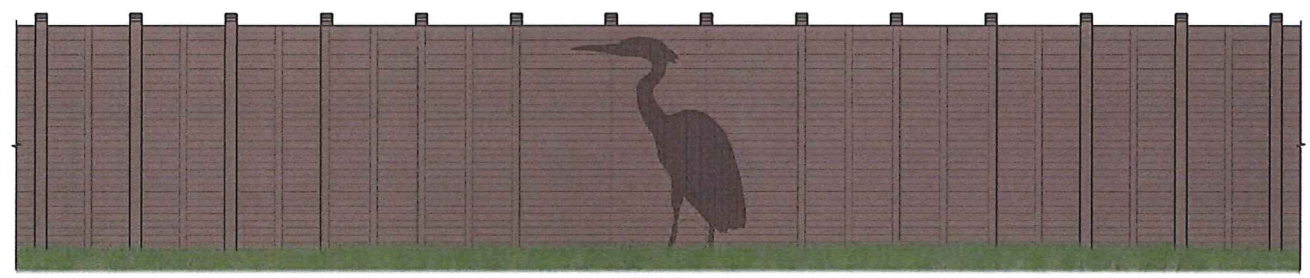

NOISE WALL ELEVATION

CONCRETE POSTS & WOOD PLANKING COLOR: AMS-STD-595A COLOR NO. 30140 (MEDIUM BROWN)  
 WOOD EMBLEM COLOR: AMS-STD-595A COLOR NO. 30108 (DARK BROWN)

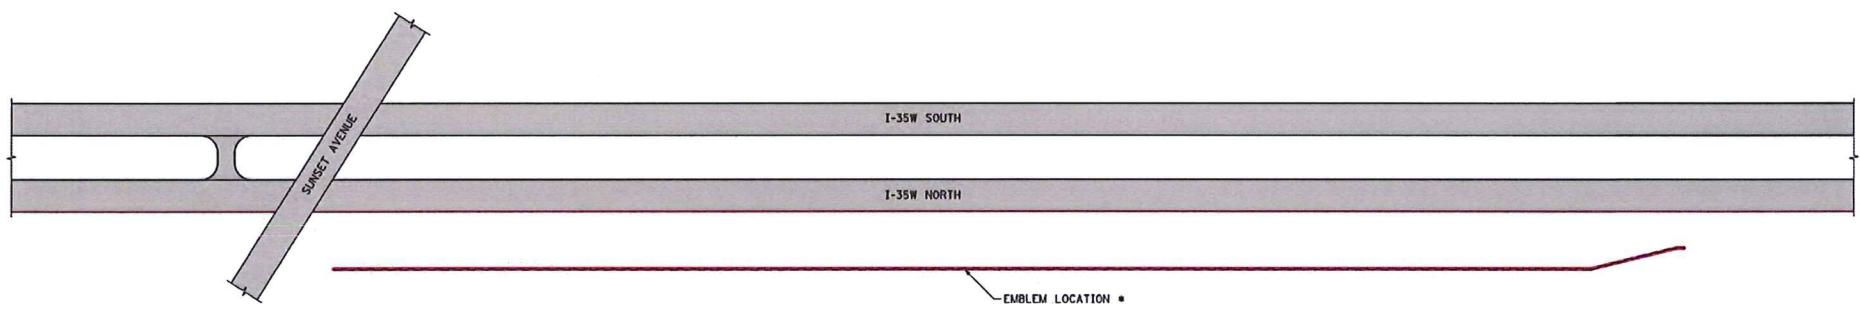

PLAN

• FINAL EMBLEM LOCATION TO BE DETERMINED AND COORDINATED WITH LANDSCAPING.

DRAWING IS BASED ON DESIGN INFORMATION AVAILABLE DECEMBER 2017 AND MAY NOT NECESSARILY REPRESENT THE FINAL APPEARANCE.

LINO LAKES NOISE WALL AESTHETIC CONCEPT		DR: M.A.S.	CHK:
STATE PROJECT NO. 6284-172		SHEET NO. 11 OF 12 SHEETS	

TIME: 8:56:33 AM  
 PLOTTED: 04 DEC 2017  
 PATH & FILENAME: B:\p\p\7\1\35W\_6284\_172\assemblies\6284-172\_noise wall.dwg  
 FILENAME: P:\p\p\p\5\59\6284-172\_noise wall.dwg