



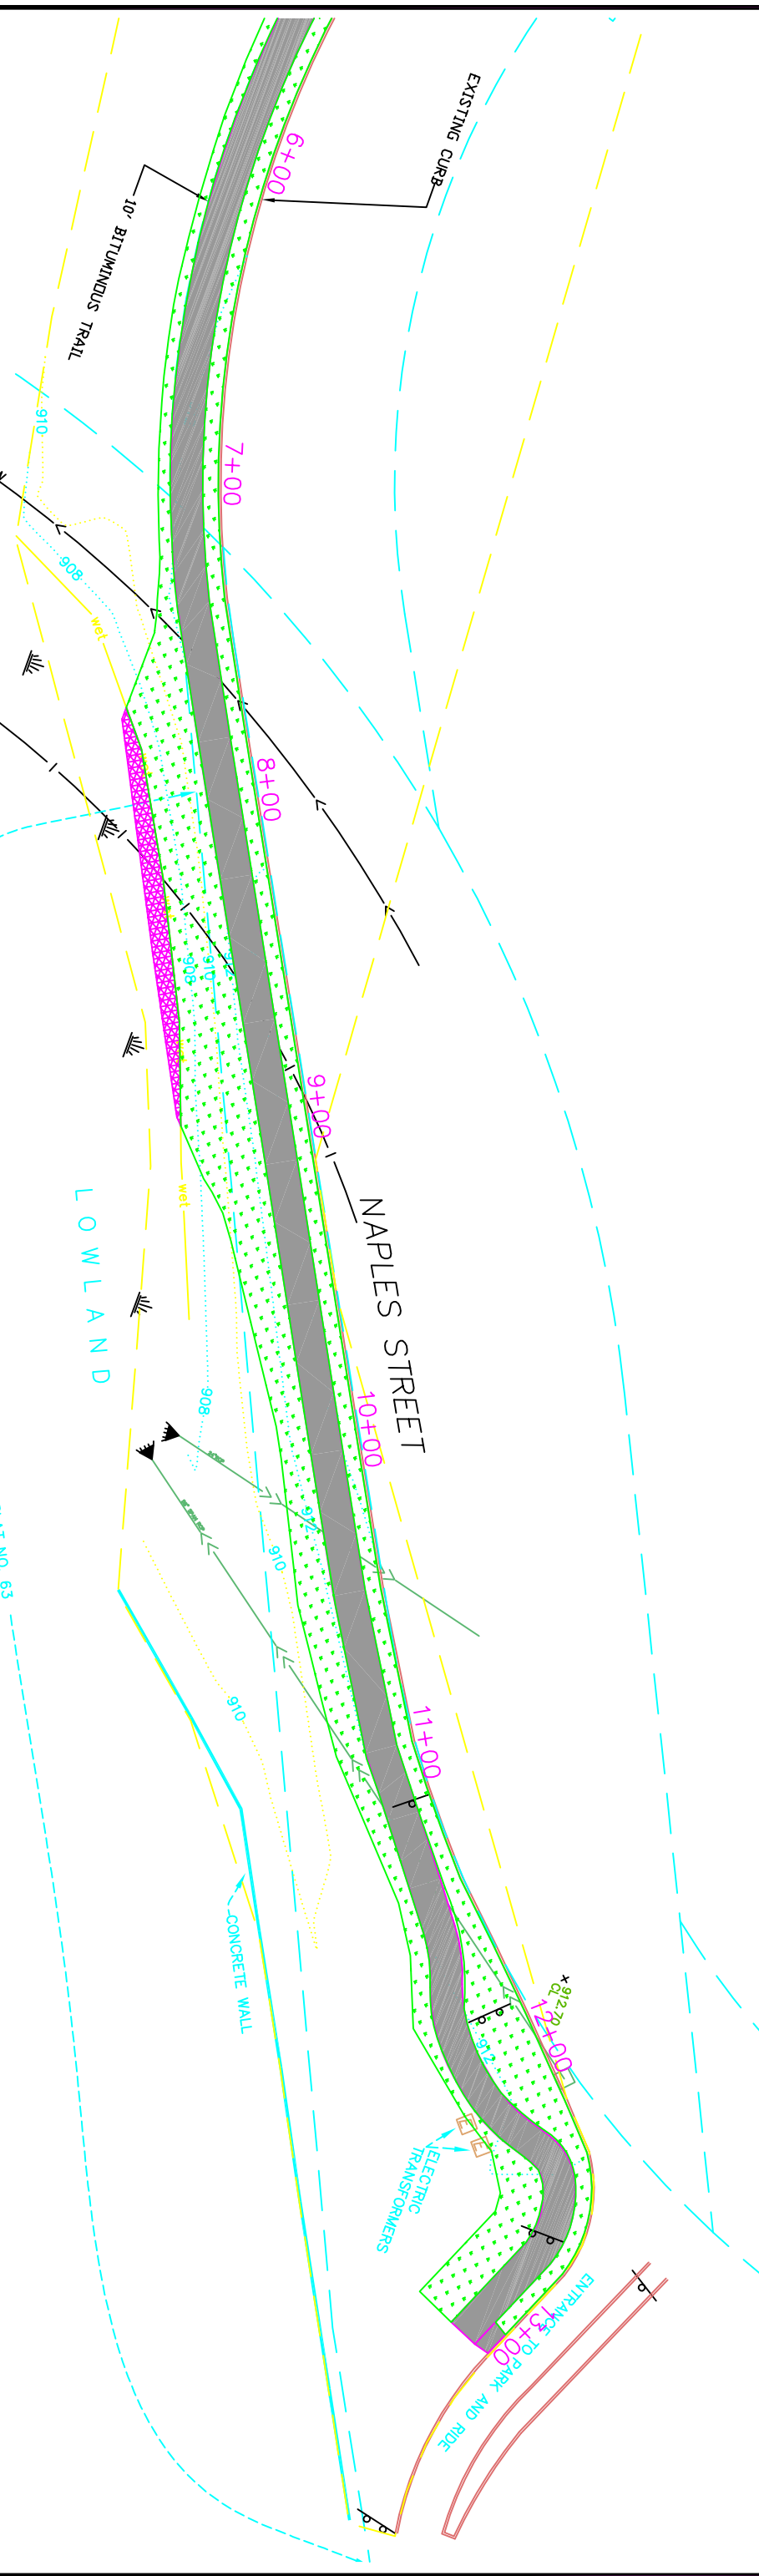

- LEGEND
- LOWLAND SEED MIX
 - UPLAND SEED MIX
 - SILT FENCE

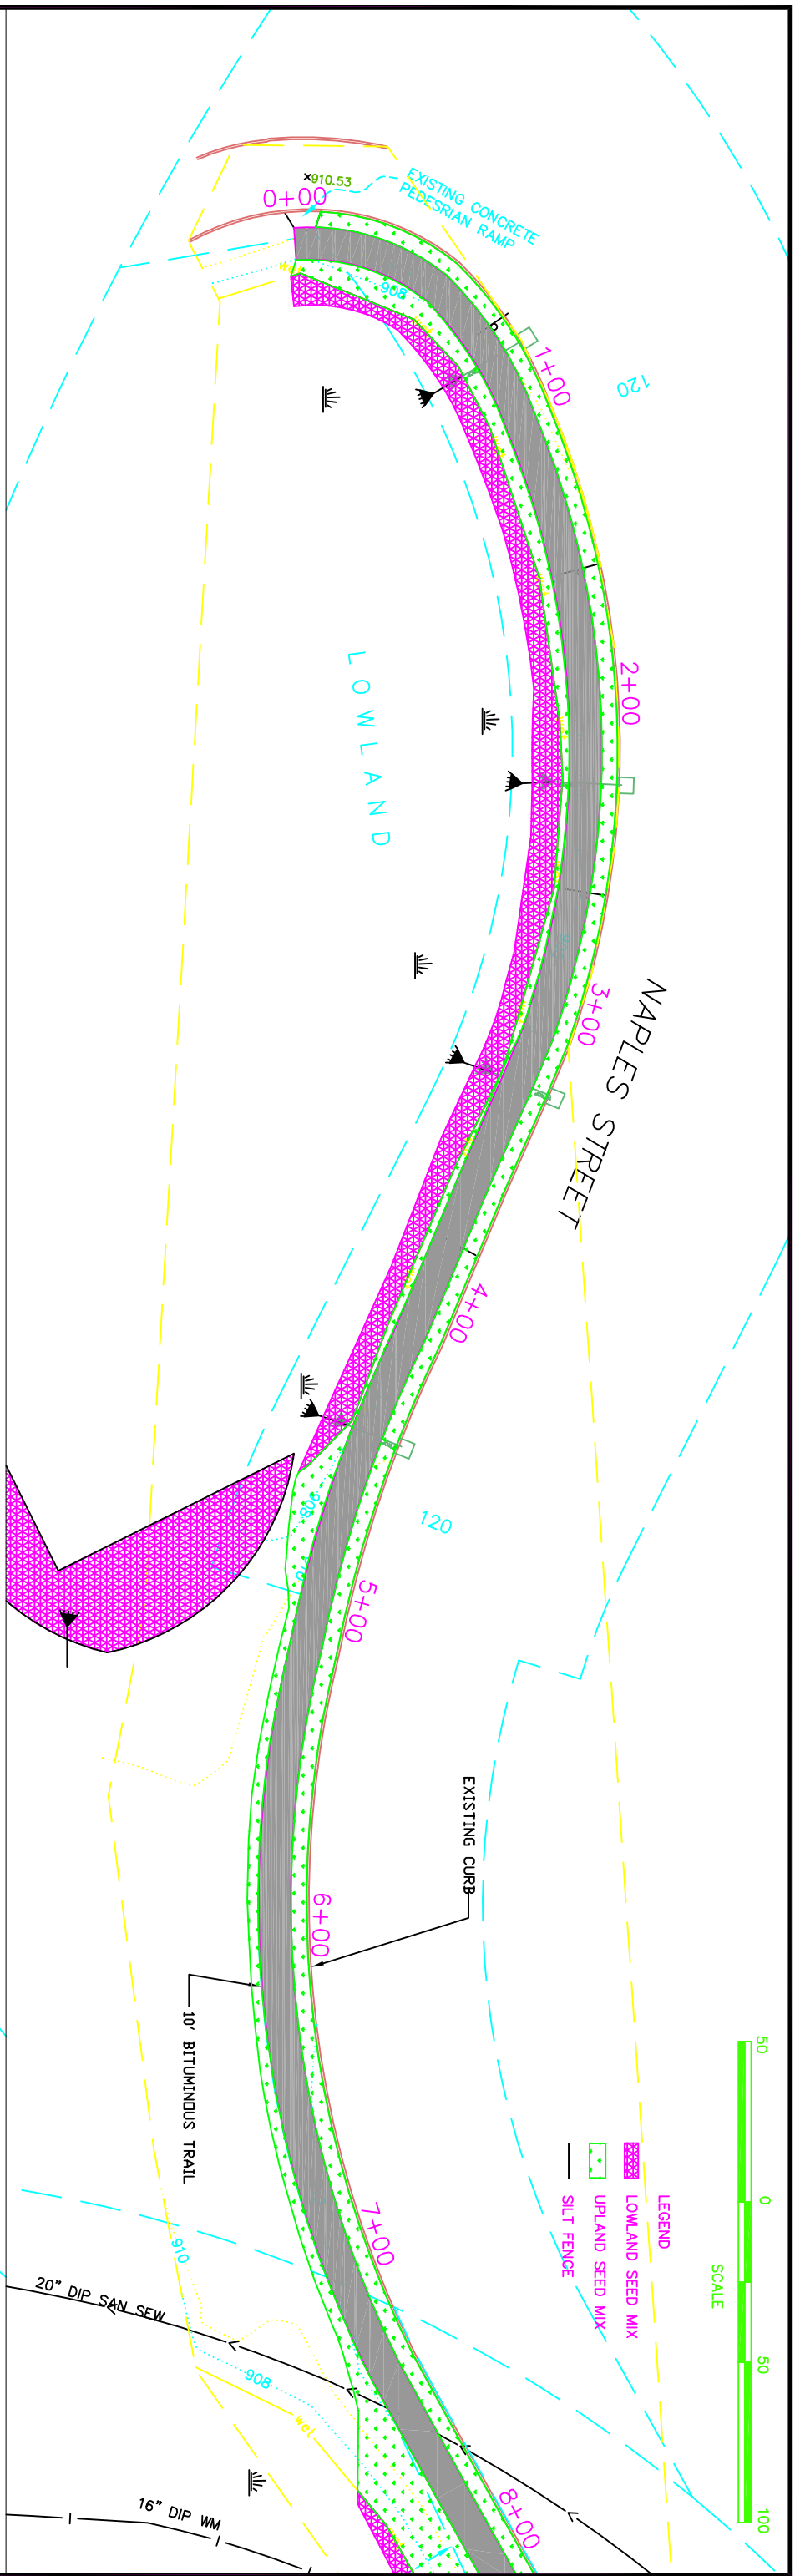

ENGINEERING DEPARTMENT
10801 TOWN SQUARE DR. N.E. Blaine, Minnesota 55434
Phone (763) 784-6700

I hereby certify that this plan, specification or report was prepared by me or under my direct supervision and that I am a duly registered professional engineer under the laws of the State of Minnesota.

DANIEL S. SCHLUENDER
Date _____ Reg. No. 26771

DATE	REVISION	PROJECT NO.	DESIGN BY:	DRAWN BY:	CHECKED BY:	APPROVED BY:
		AT NO. 63	DSS	CAN	DSS	

NAPLES STREET 10' TRAIL
95TH AVE TO 1300 FT NORTH

SHEET NO. 8 OF 21 SHEETS