


Case File No. 11-0036




DATE: 02/10/2011

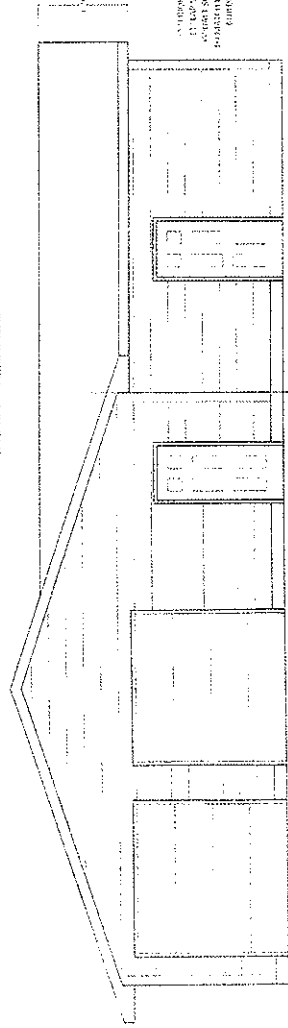

SOUTH ELEVATION

DATE: 02/10/2011

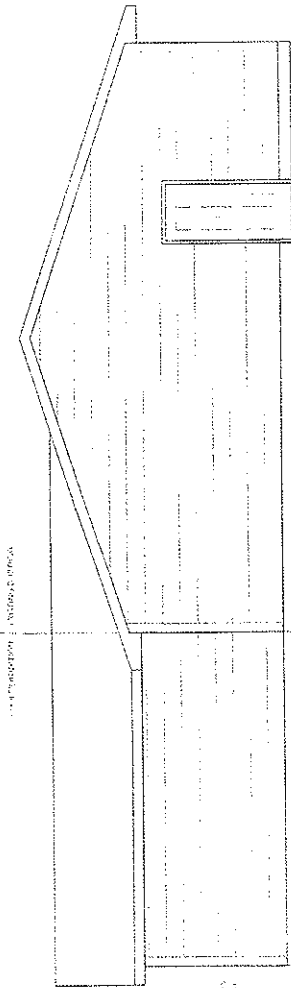

NORTH ELEVATION


WAY OF THE LORD CHURCH
804 131ST AVE BLAINE MN 55434

DATE: 02/10/2011


STORAGE ADDITION
TO EXISTING FOOD
SHELF STORAGE FACILITY

SCALE: 1/4\"/>

A2

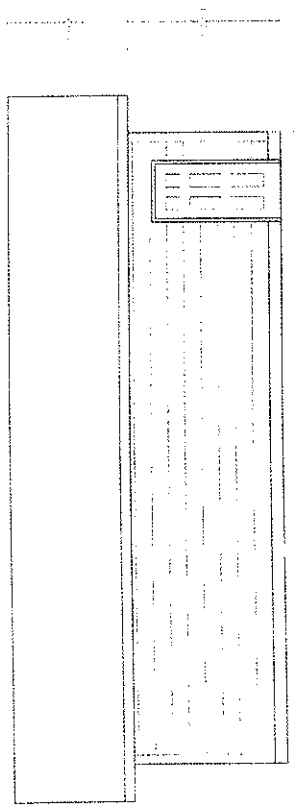

WEST ELEVATION

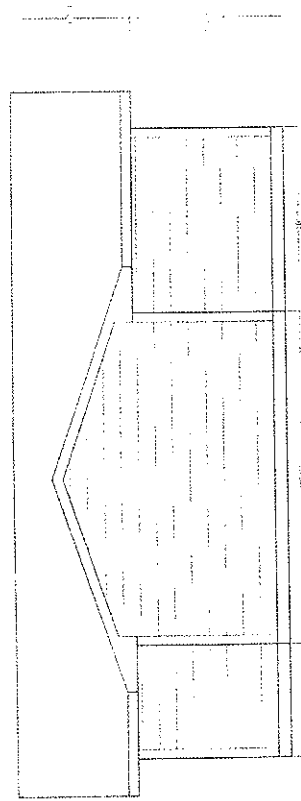

EAST ELEVATION


WAY OF THE LORD CHURCH
804 131ST AVE BLAINE MN 55434

STORAGE ADDITION
TO EXISTING FOOD
SHELF STORAGE FACILITY

Drawing History
START 09/10/2011
PLANNING 09/08/2011

SCALE 1/8" = 1'

A3

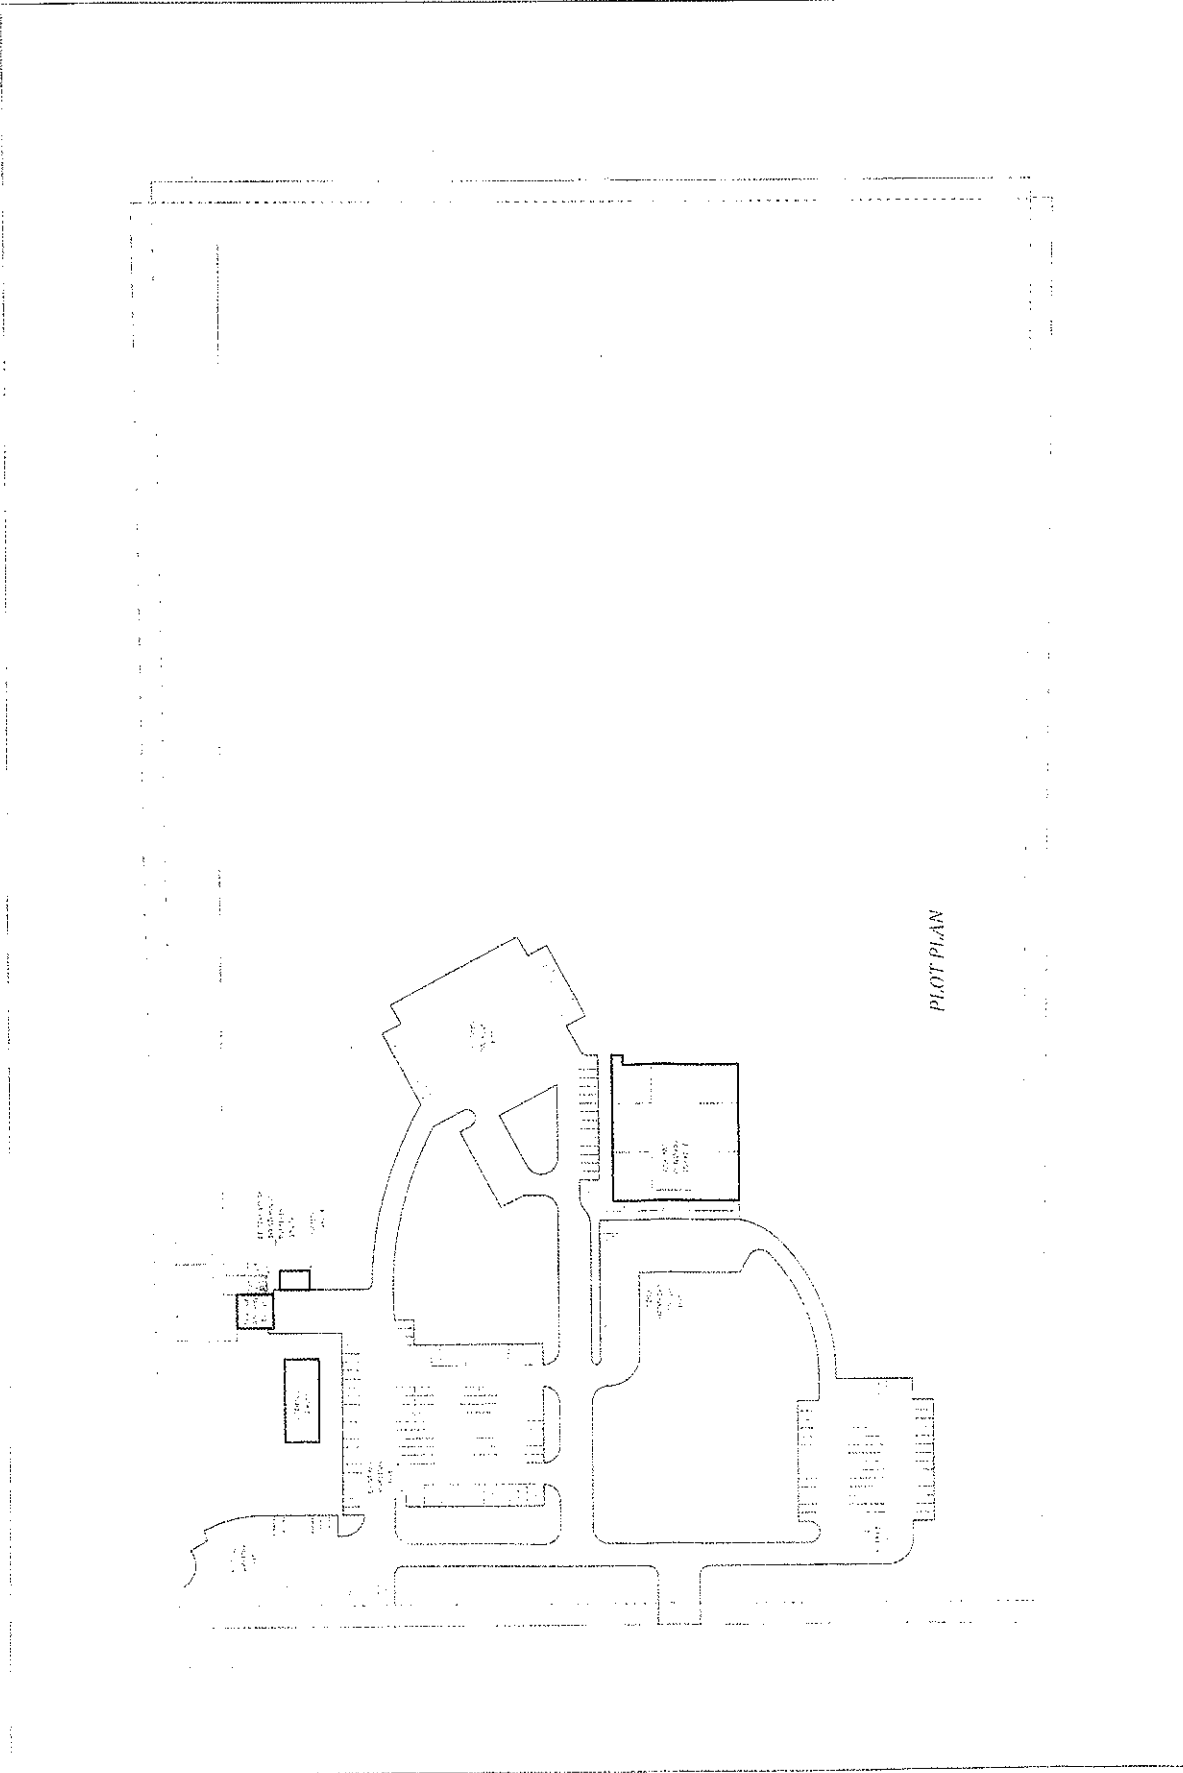

PLOT PLAN

<p>STORAGE ADDITION TO EXISTING FOOD SHELVE STORAGE FACILITY</p>	<p>Drawn: H. H. H. H. DATE: 09/30/2011 PLANNING 09/08/2011 SCALE: 1" = 50'</p>	<p>WAY OF THE LORD CHURCH 804 131ST AVE BLAINE MN 55434</p>
--	---	--

A4