




2019 STREET RECONSTRUCTIONS CITY PROJ. NO. 19-07 PROJECT MAP

LEGEND

-  TO BE CONSTRUCTED IN 2020
-  TO BE CONSTRUCTED IN 2019
- ** - DENOTES STATE AID ROUTE

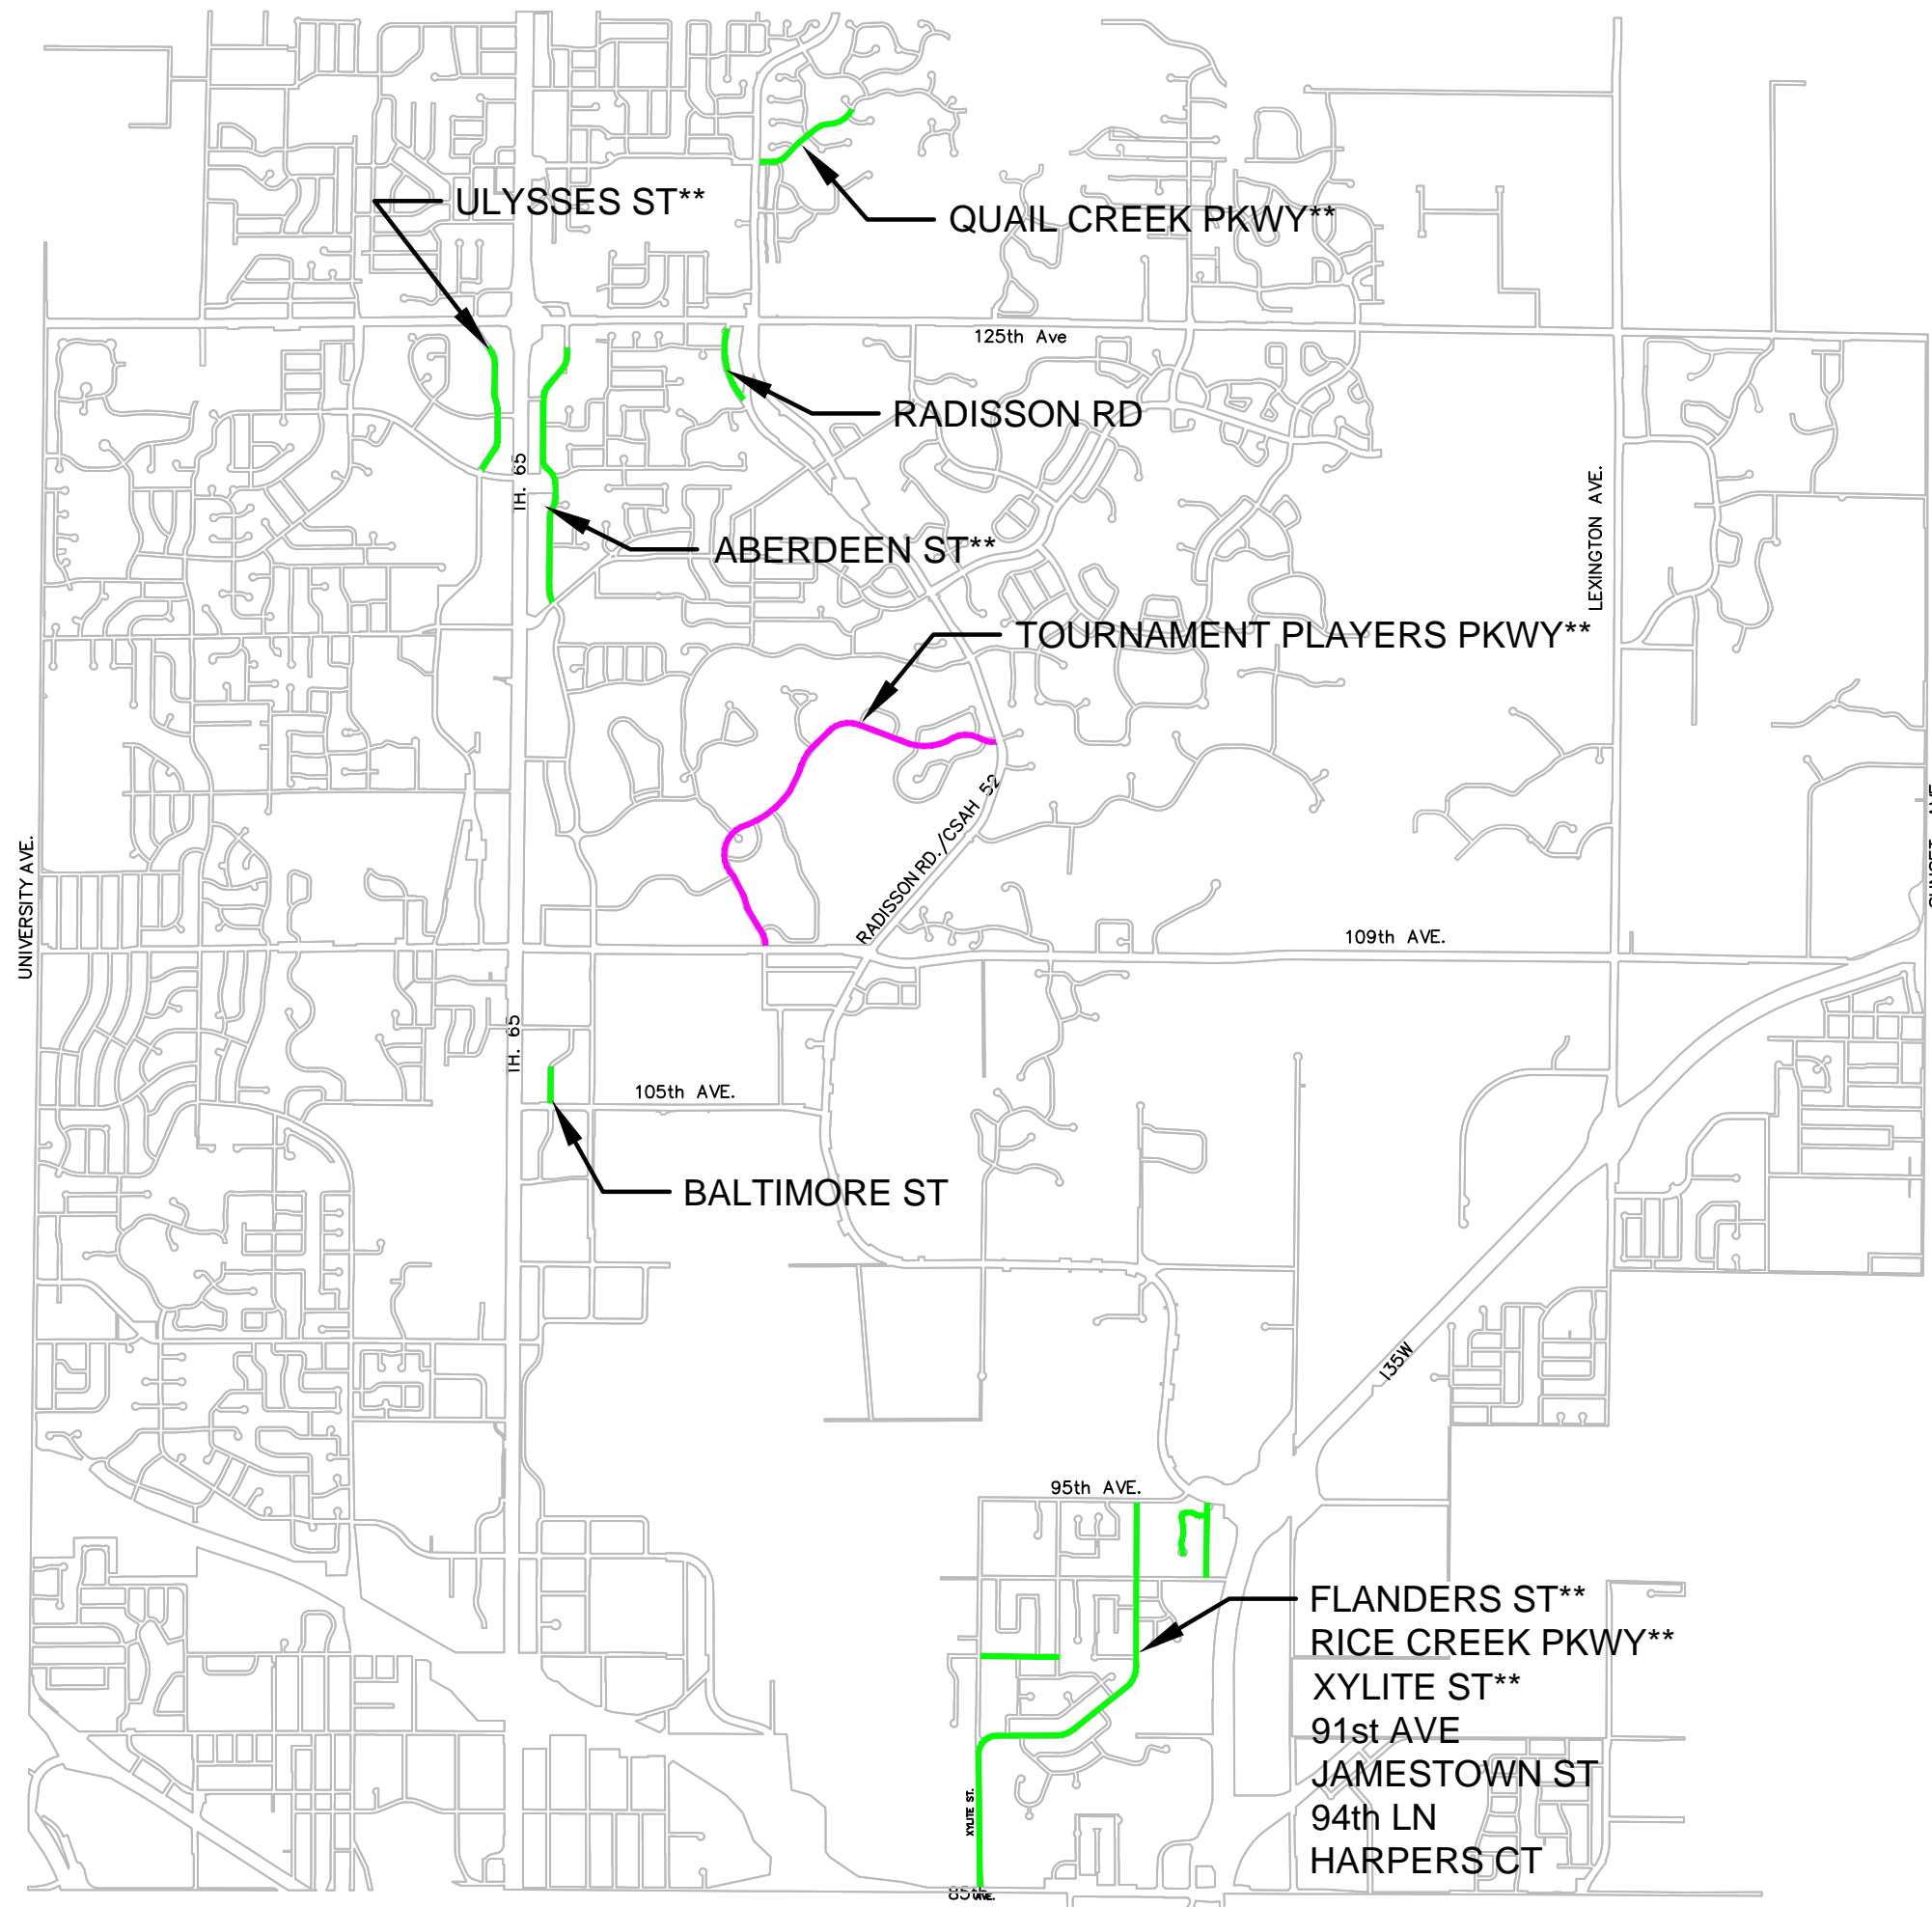

ENGINEERING DEPARTMENT
10801 Town Square Drive, Blaine, Minnesota 55449
Phone (763) 785-6172