


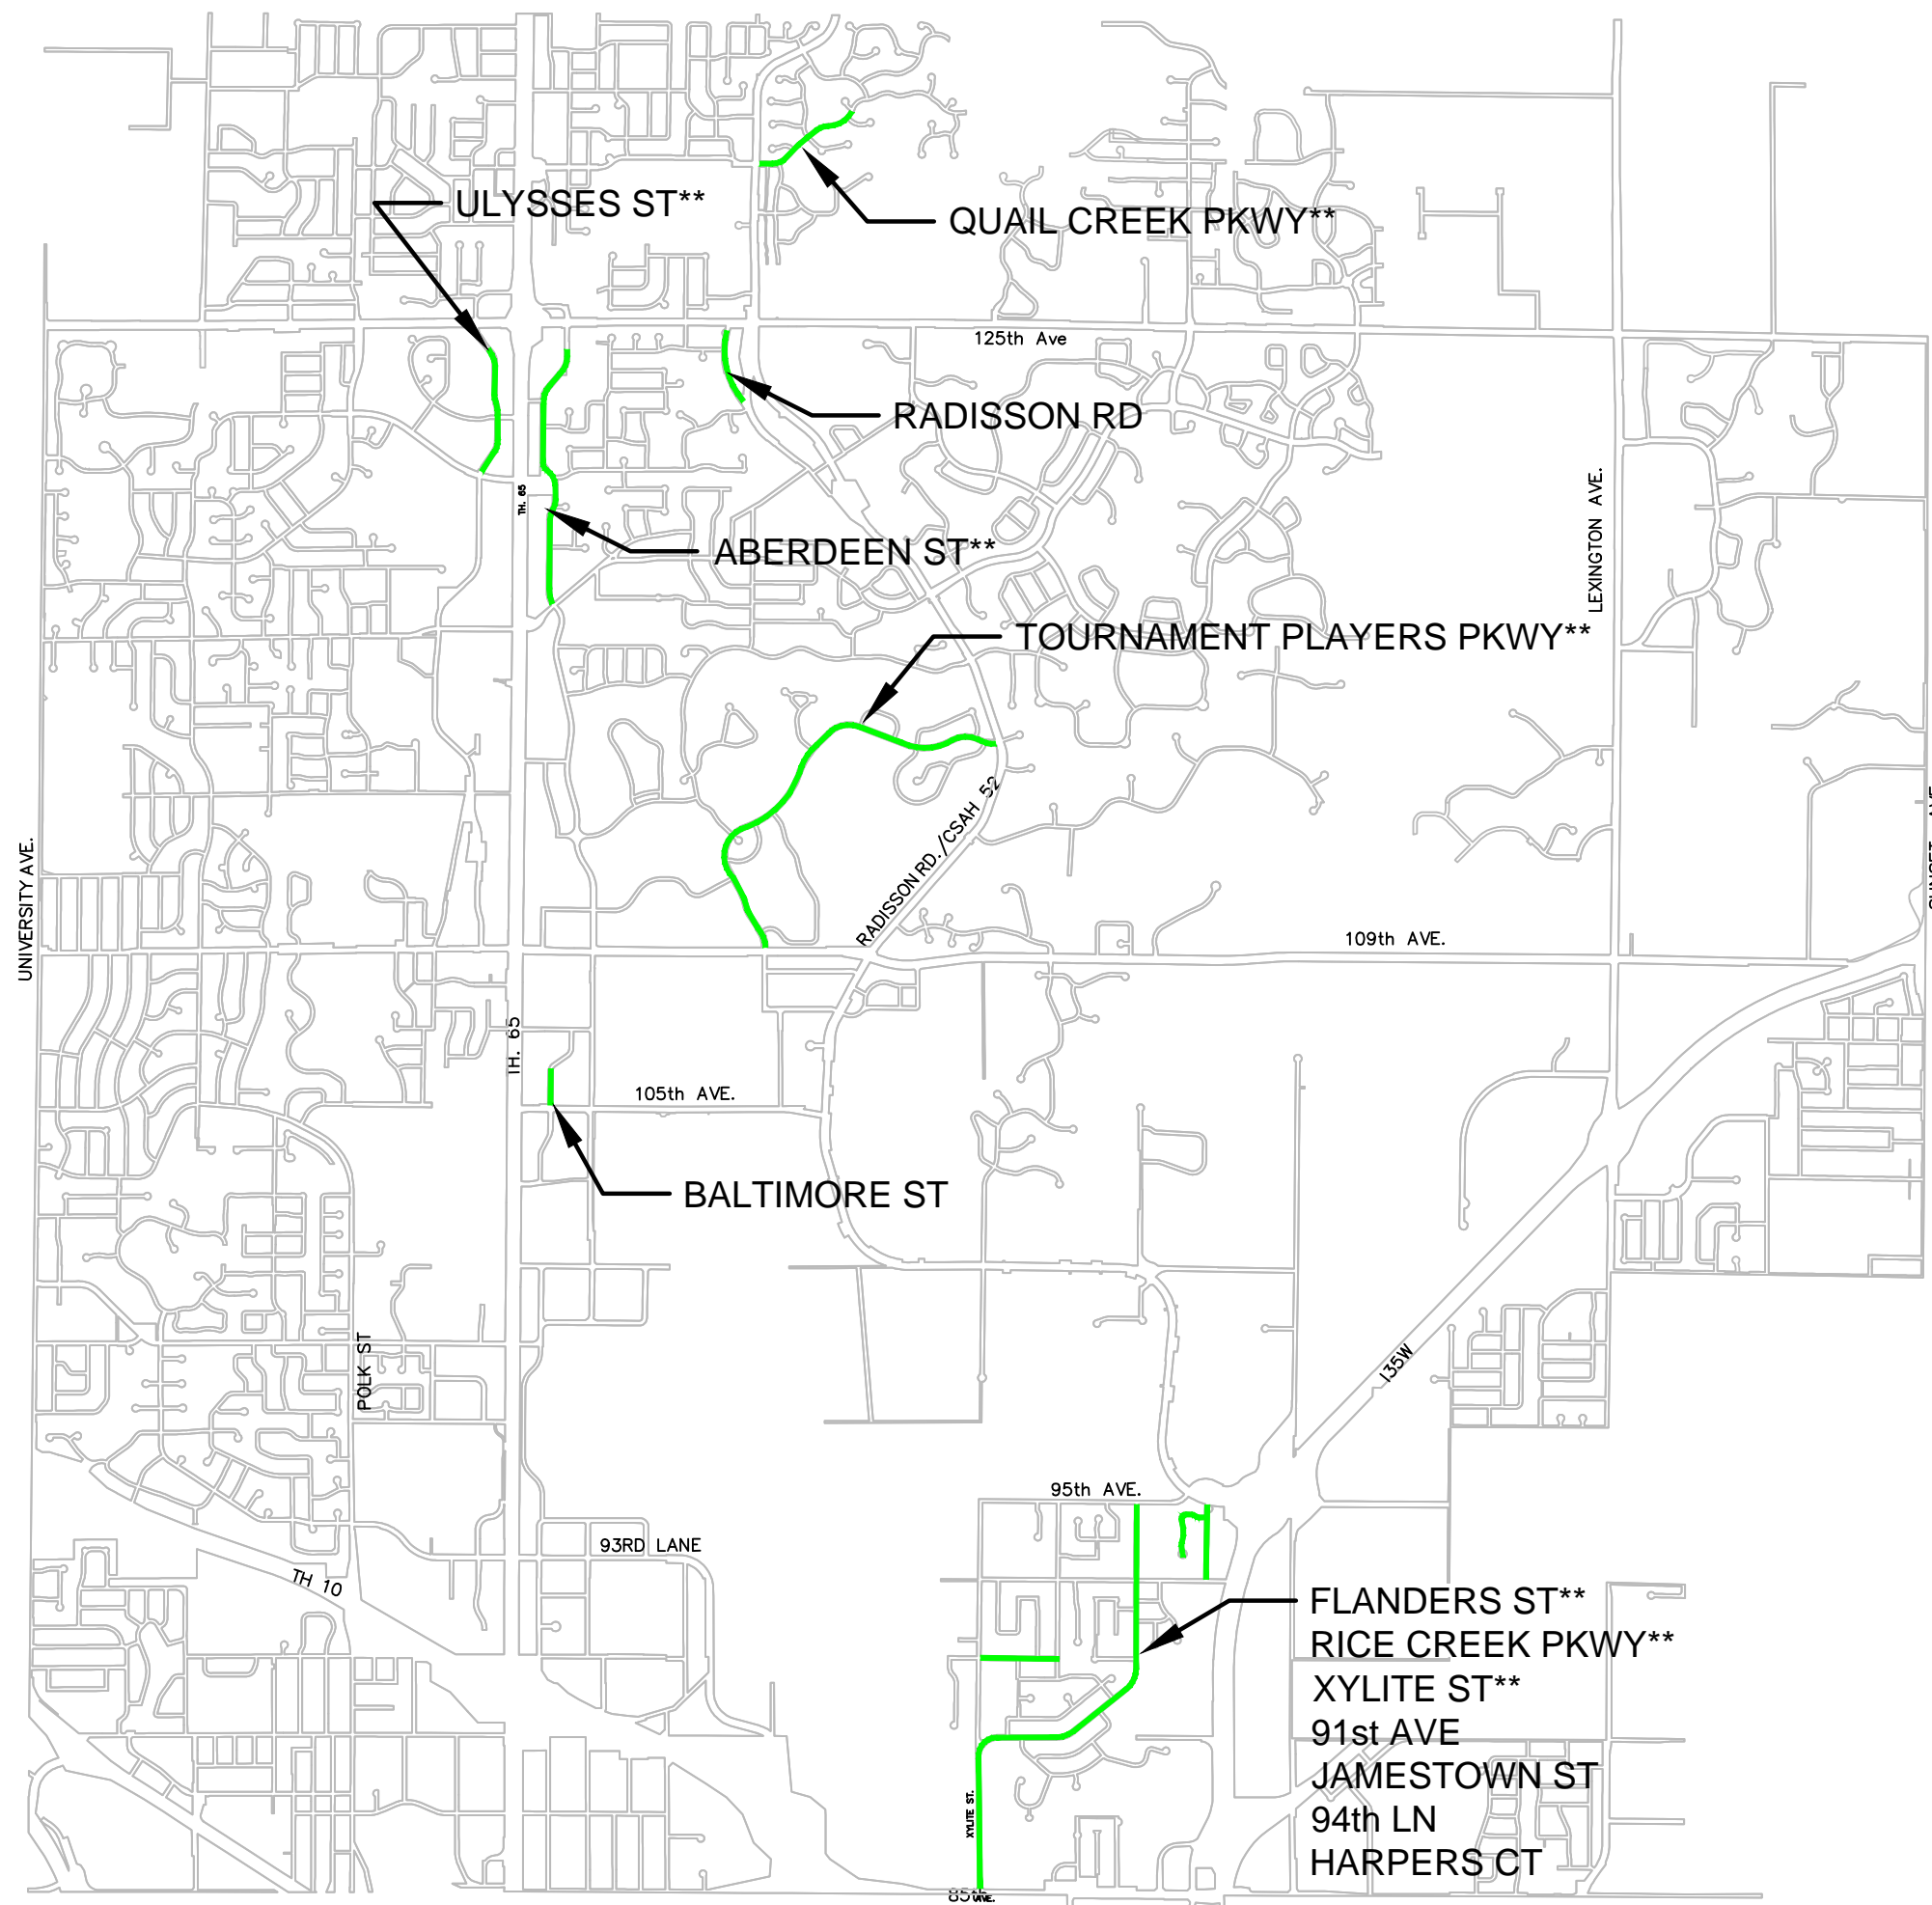
PAVEMENT MANAGEMENT 2019 PROJECT MAP

LEGEND

 (PROJ. NO. 19-07)
2019 STREET RECONSTRUCTIONS



** — DENOTES STATE AID ROUTE



ENGINEERING DEPARTMENT
10801 Town Square Drive, Blaine, Minnesota 55449
Phone (763) 785-6172