


Case File No. 15-0022

Blaine Planning Department / 10801 Town Square Dr NE / Blaine, MN 55449 / (763) 785-6180

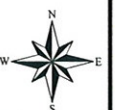



108TH LN NE

Inside Sales

2136

Body Shop

Fenced

2120

2136

2130

2180

Scale 1:600

2121

2141

2161

2181



Aerial Photo: Flown Spring of 2014



GARY @ 763-785-6175
tag down


PROPOSED INTERIOR REMODEL

PLAN APPROVAL

INIT. DATE	
ENGINEERING DEPT.	
BUILDING DEPT.	
FIRE DEPT.	

12/14/11

JOBSITE COPY

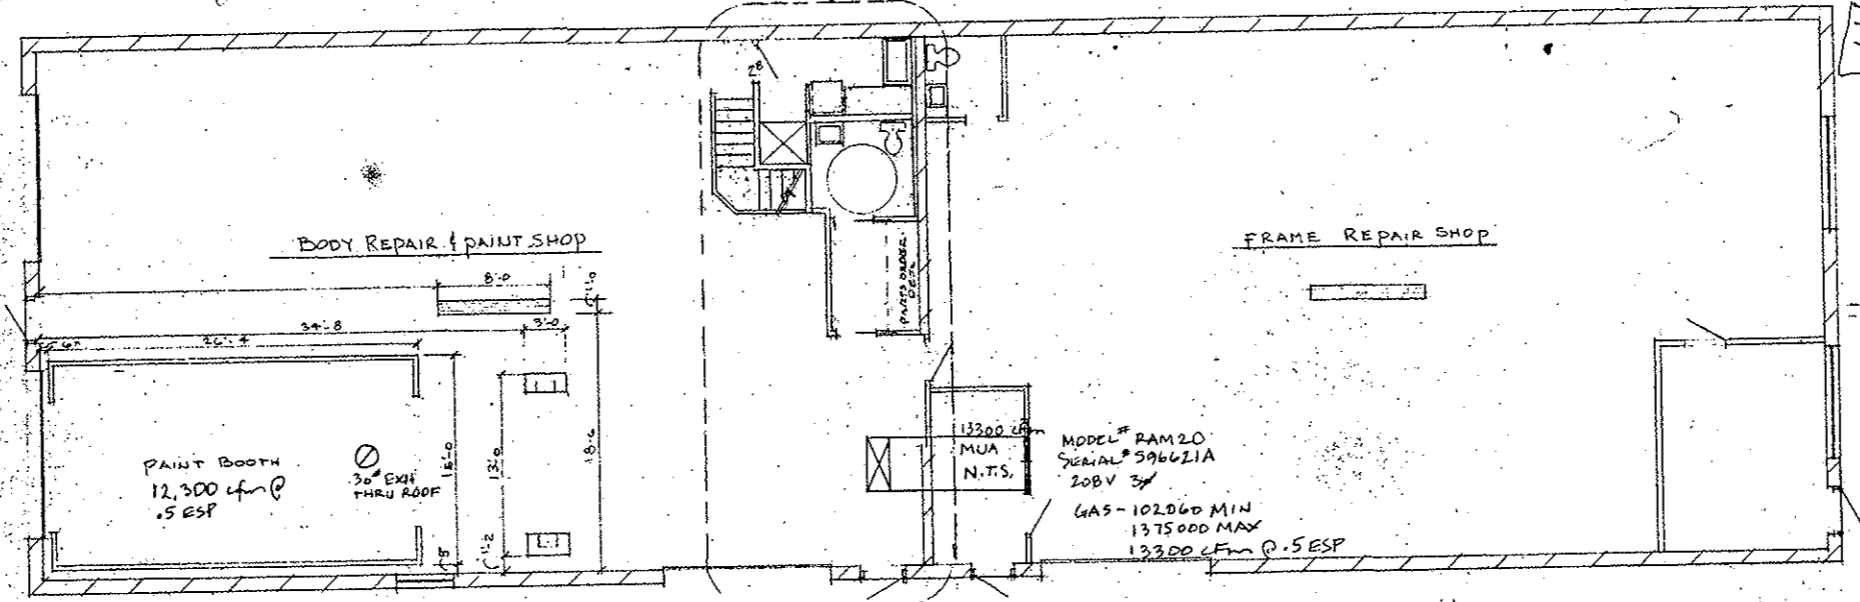

NOTE - MAKE UP AIR TO ENERGIZE SIMULTANEOUSLY -

1. PAINT MIXING BOOTH EXHAUST FAN
2. PAINT SPRAY BOOTH EXHAUST FAN

OWNER TO MANUALLY OPERATE @ BOOTH AS NEEDED INDIVIDUALLY -


* ONLY (1) BOOTH OPERATES AS NEEDED

⊗ MAKE-UP AIR TO BE LINKED TO BOTH THE MIXING BOOTH EXHAUST AND THE SPRAY PAINT BOOTH EXHAUST + SPRAYER

(SPRAYER ON → EXHAUST ON → MAKE-UP AIR ON)

- Spray booth, mixing room and all other areas inside the building to be protected by fire sprinklers in accordance w/ NFPA-13.

EXISTING BUILDING

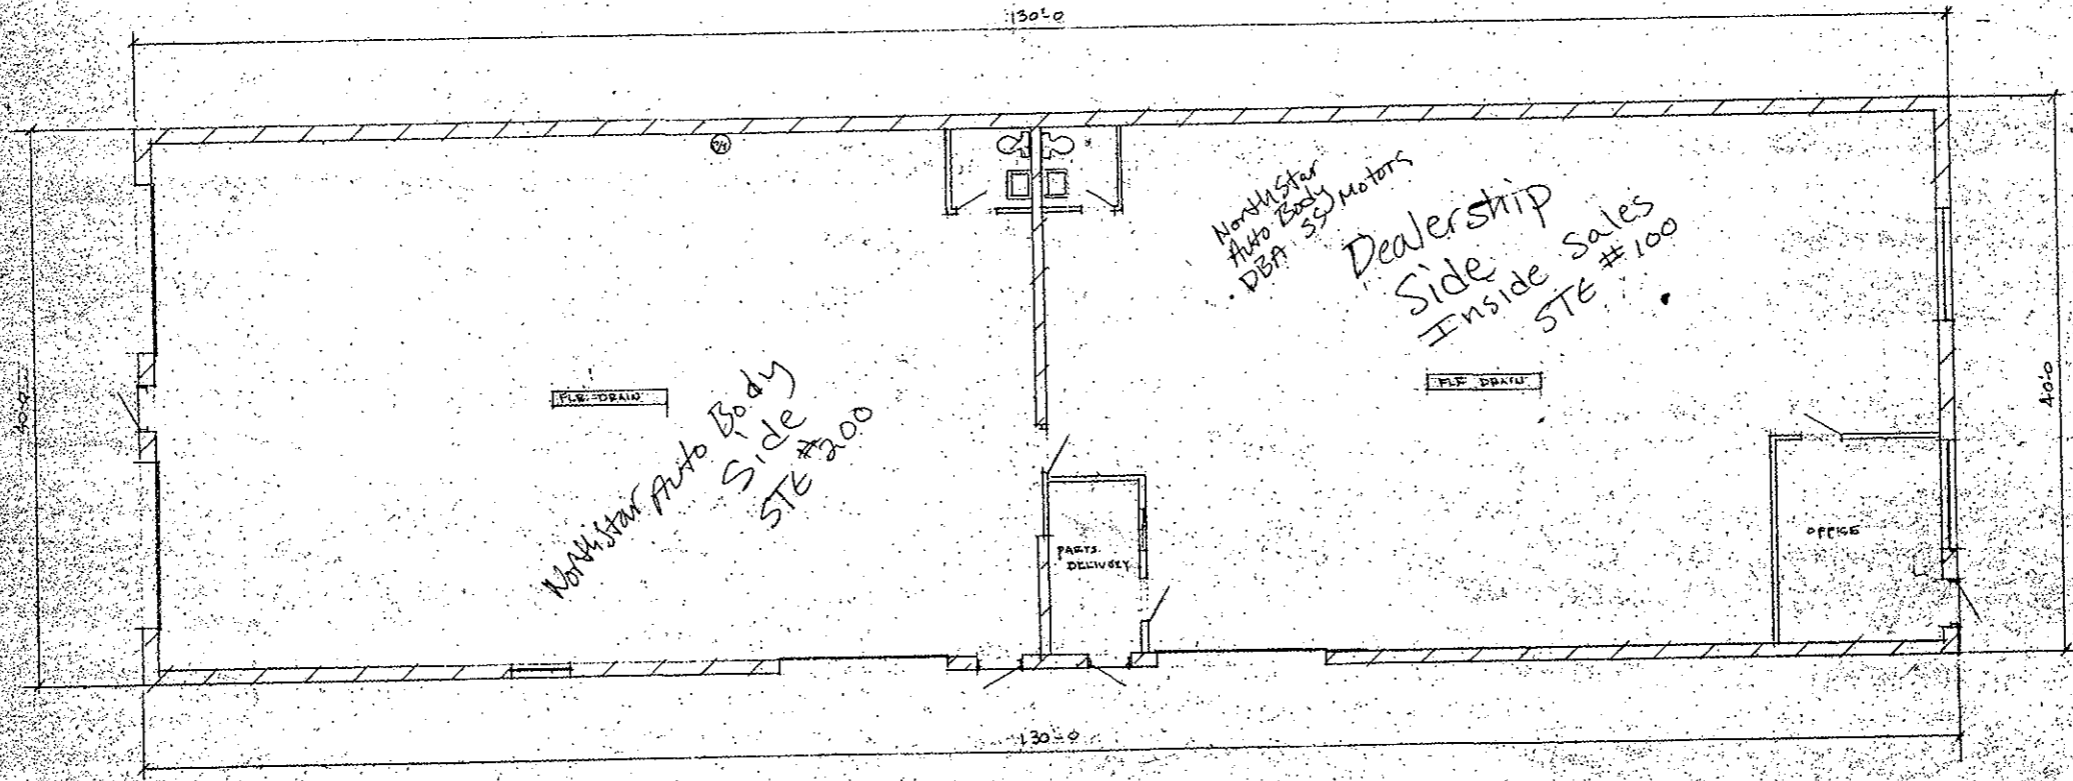

North Star Auto Body Side STE #200

North Star Auto Body DBA SS Motors Dealership Side Inside Sales STE #100

CONTRACTOR TO VERIFY ALL INFORMATION AND PROVIDING BEFORE CONSTRUCTION AND BE RESPONSIBLE FOR SAME

NORTH STAR AUTO BODY
2136 108 LANE N.E.
BLAINE, MN

CARLSON DESIGN

CD

13753 FOREST BLVD., RUGO, MN

11-22-11
1/8" = 1'-0"
1 OF 2
1169