


# NATIONAL SPORTS CENTER: Soccer Expansion

Blaine, MN

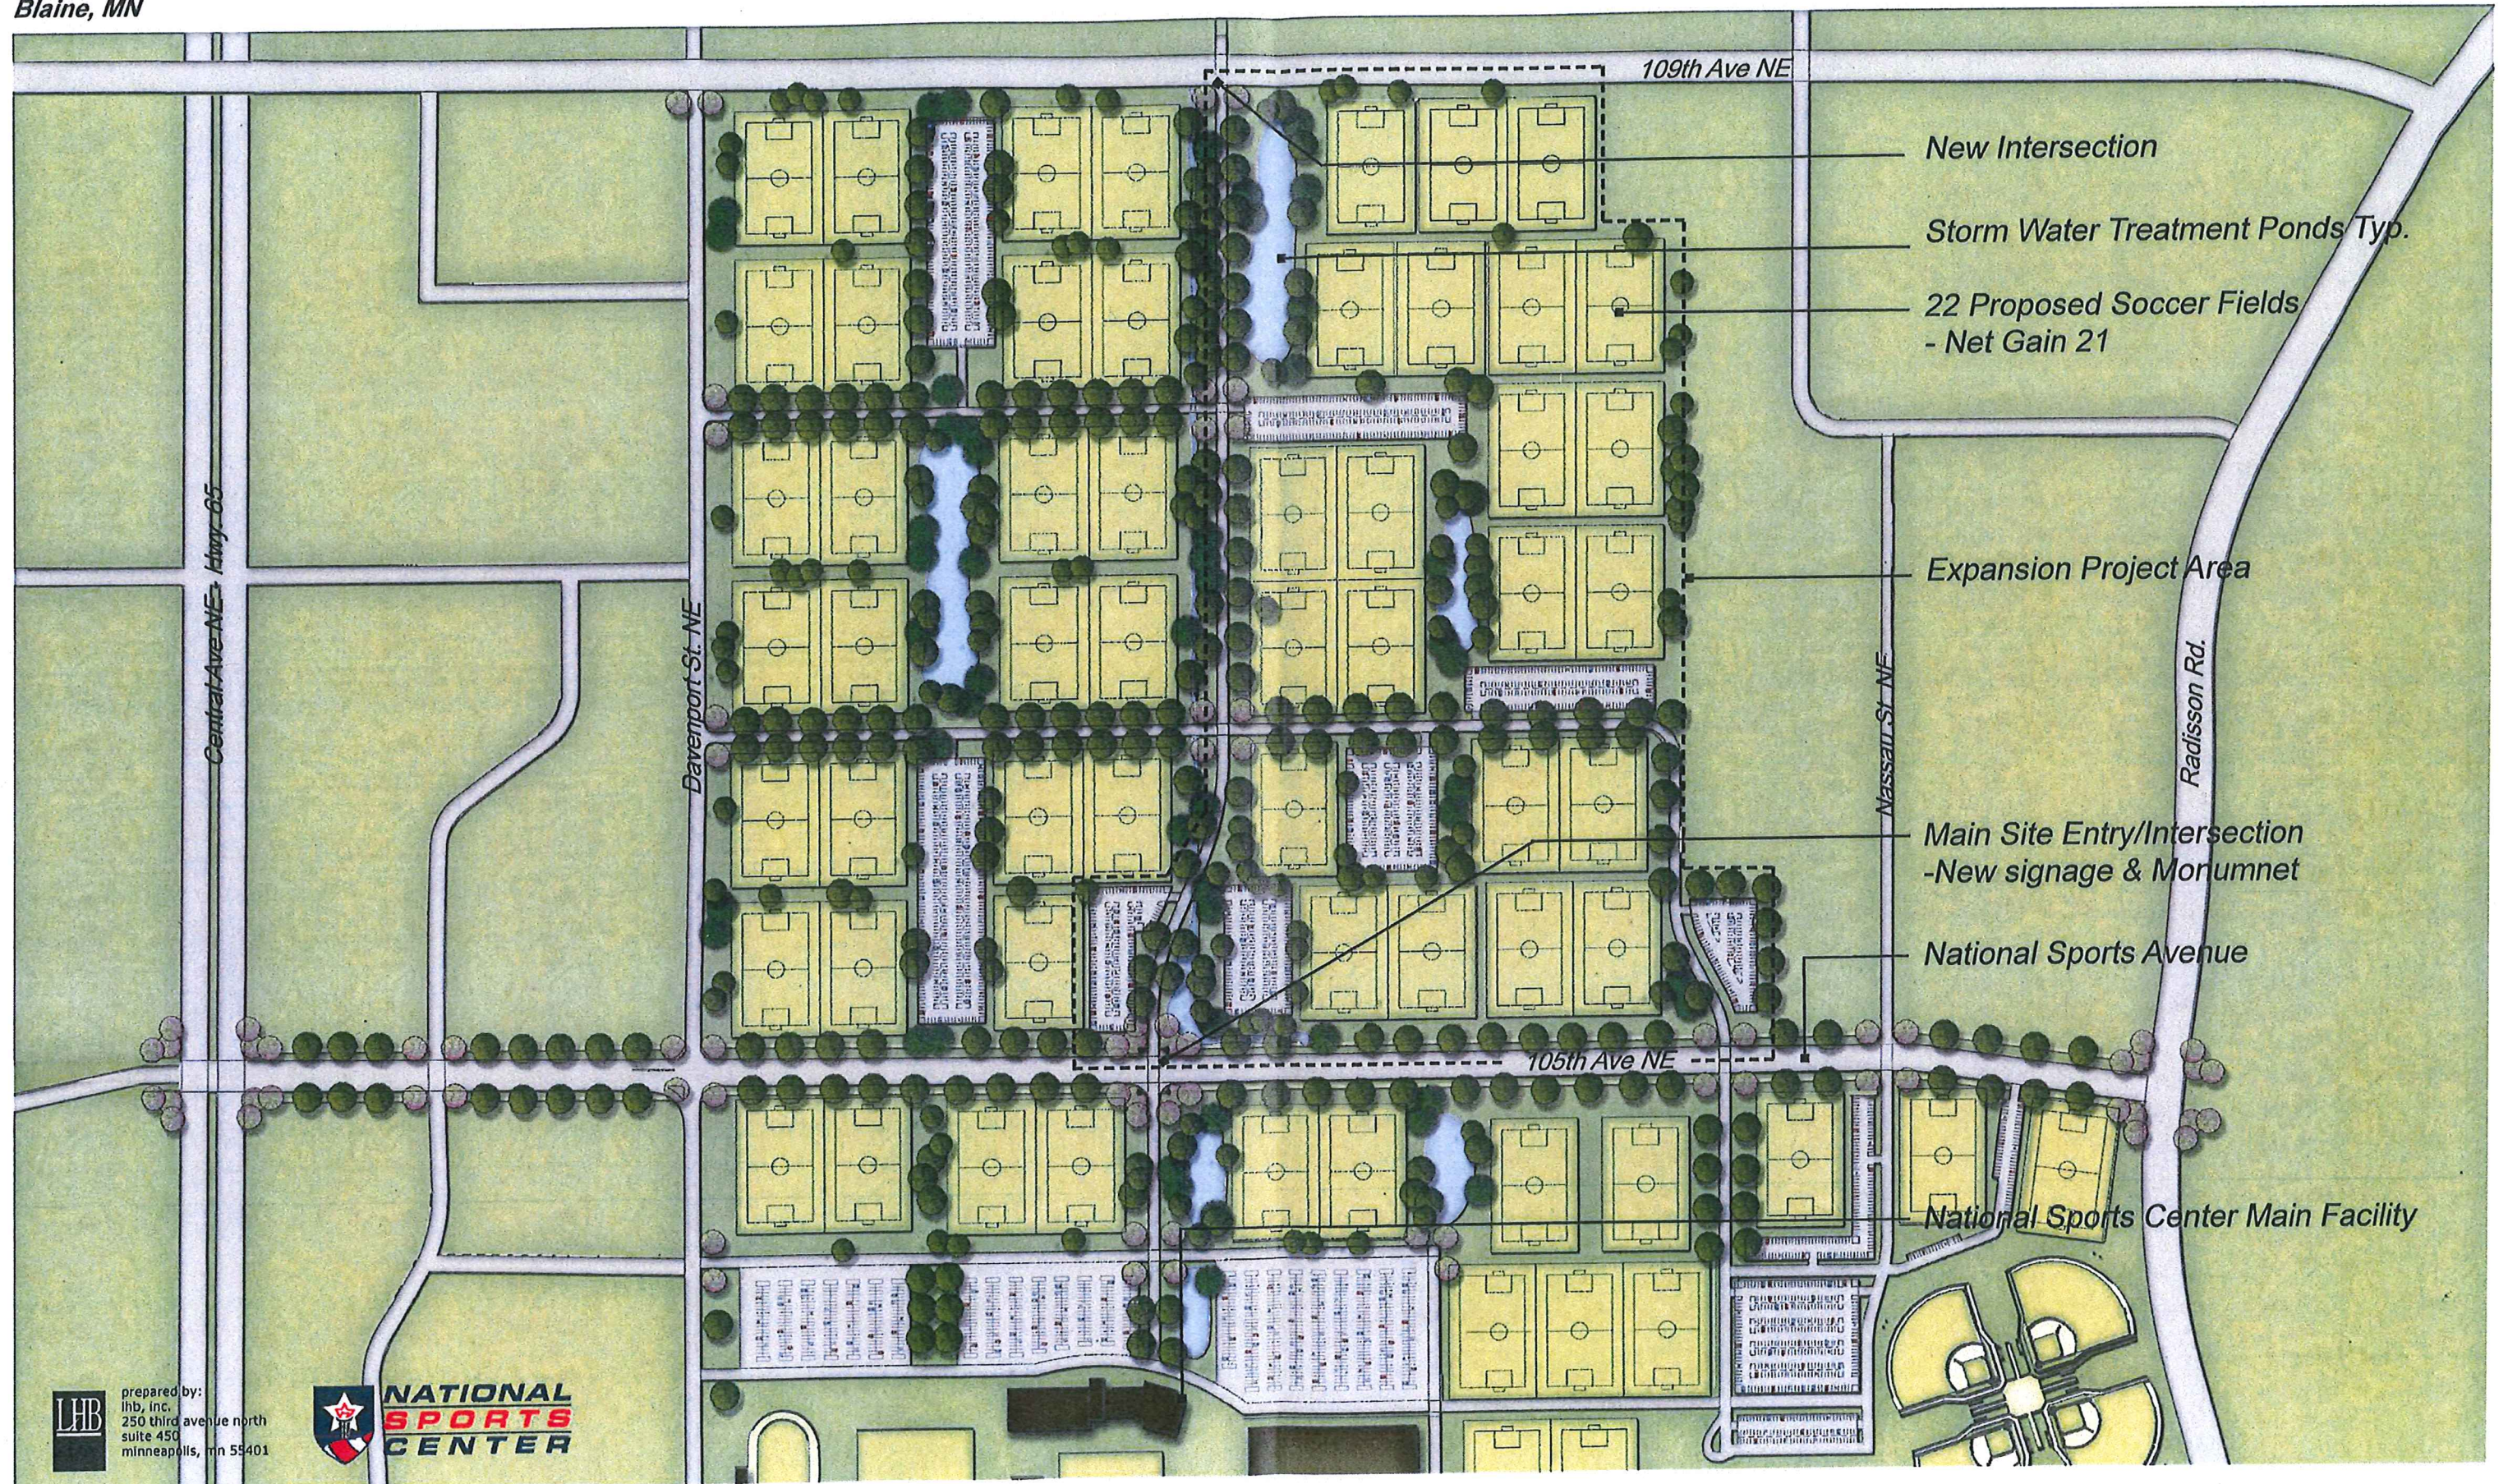

New Intersection  
Storm Water Treatment Ponds Typ.  
22 Proposed Soccer Fields  
- Net Gain 21

Expansion Project Area  
Main Site Entry/Intersection  
-New signage & Monument  
National Sports Avenue

National Sports Center Main Facility

LHB  
prepared by:  
lhb, inc.  
250 third avenue north  
suite 450  
minneapolis, mn 55401

