


Case File No. 13-0039



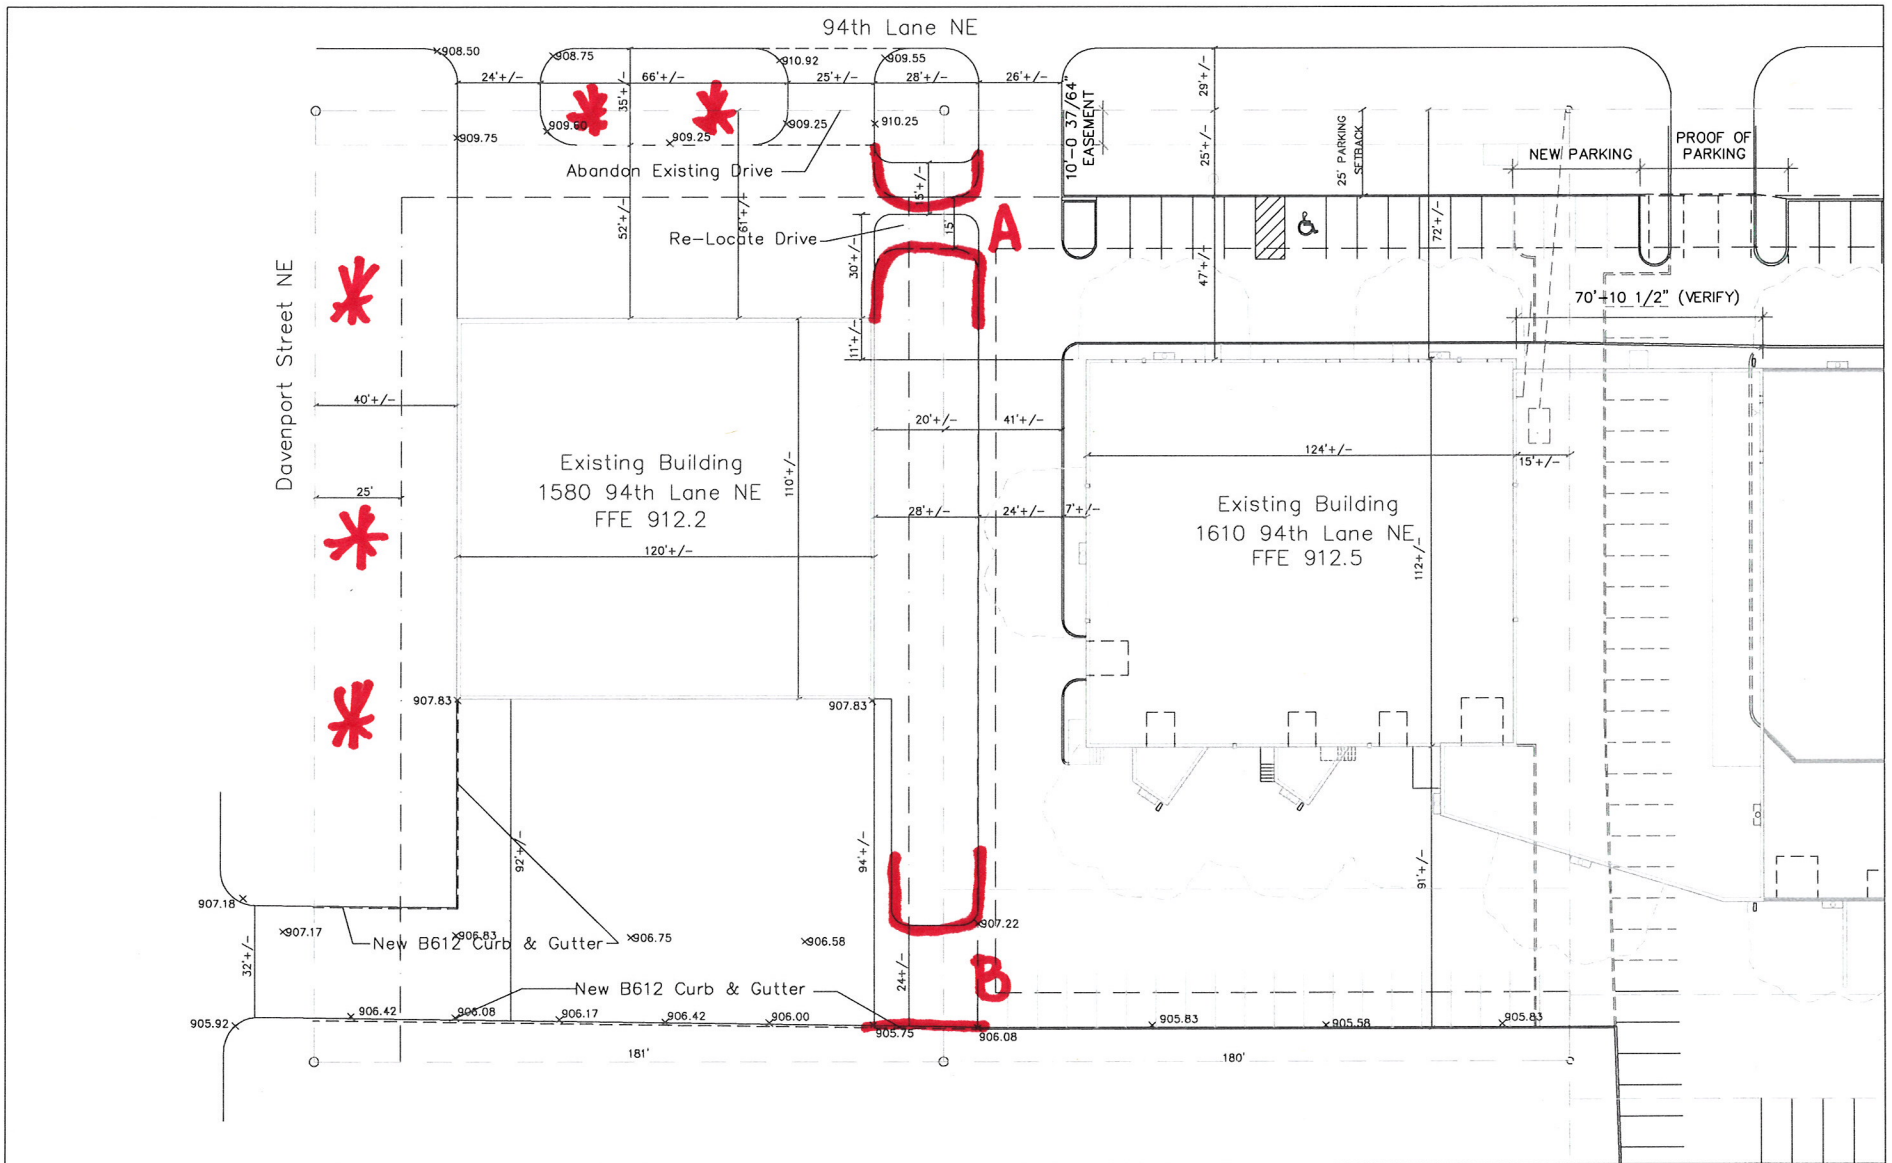

REV. NO.	DESCRIPTION	REV. BY	DATE		PROJECT Proposed Expansion	SHEET NO. 1 Existing Conditions			
						DRAWN BY CHECKED BY DATE	SCALE 1" = 10'	TOTAL SHEETS 10	SHEET NO. 10

\* Trees