


Case File No. 14-0047


Blaine Planning Department / 10801 Town Square Dr NE / Blaine, MN 55449 / (763) 785-6180



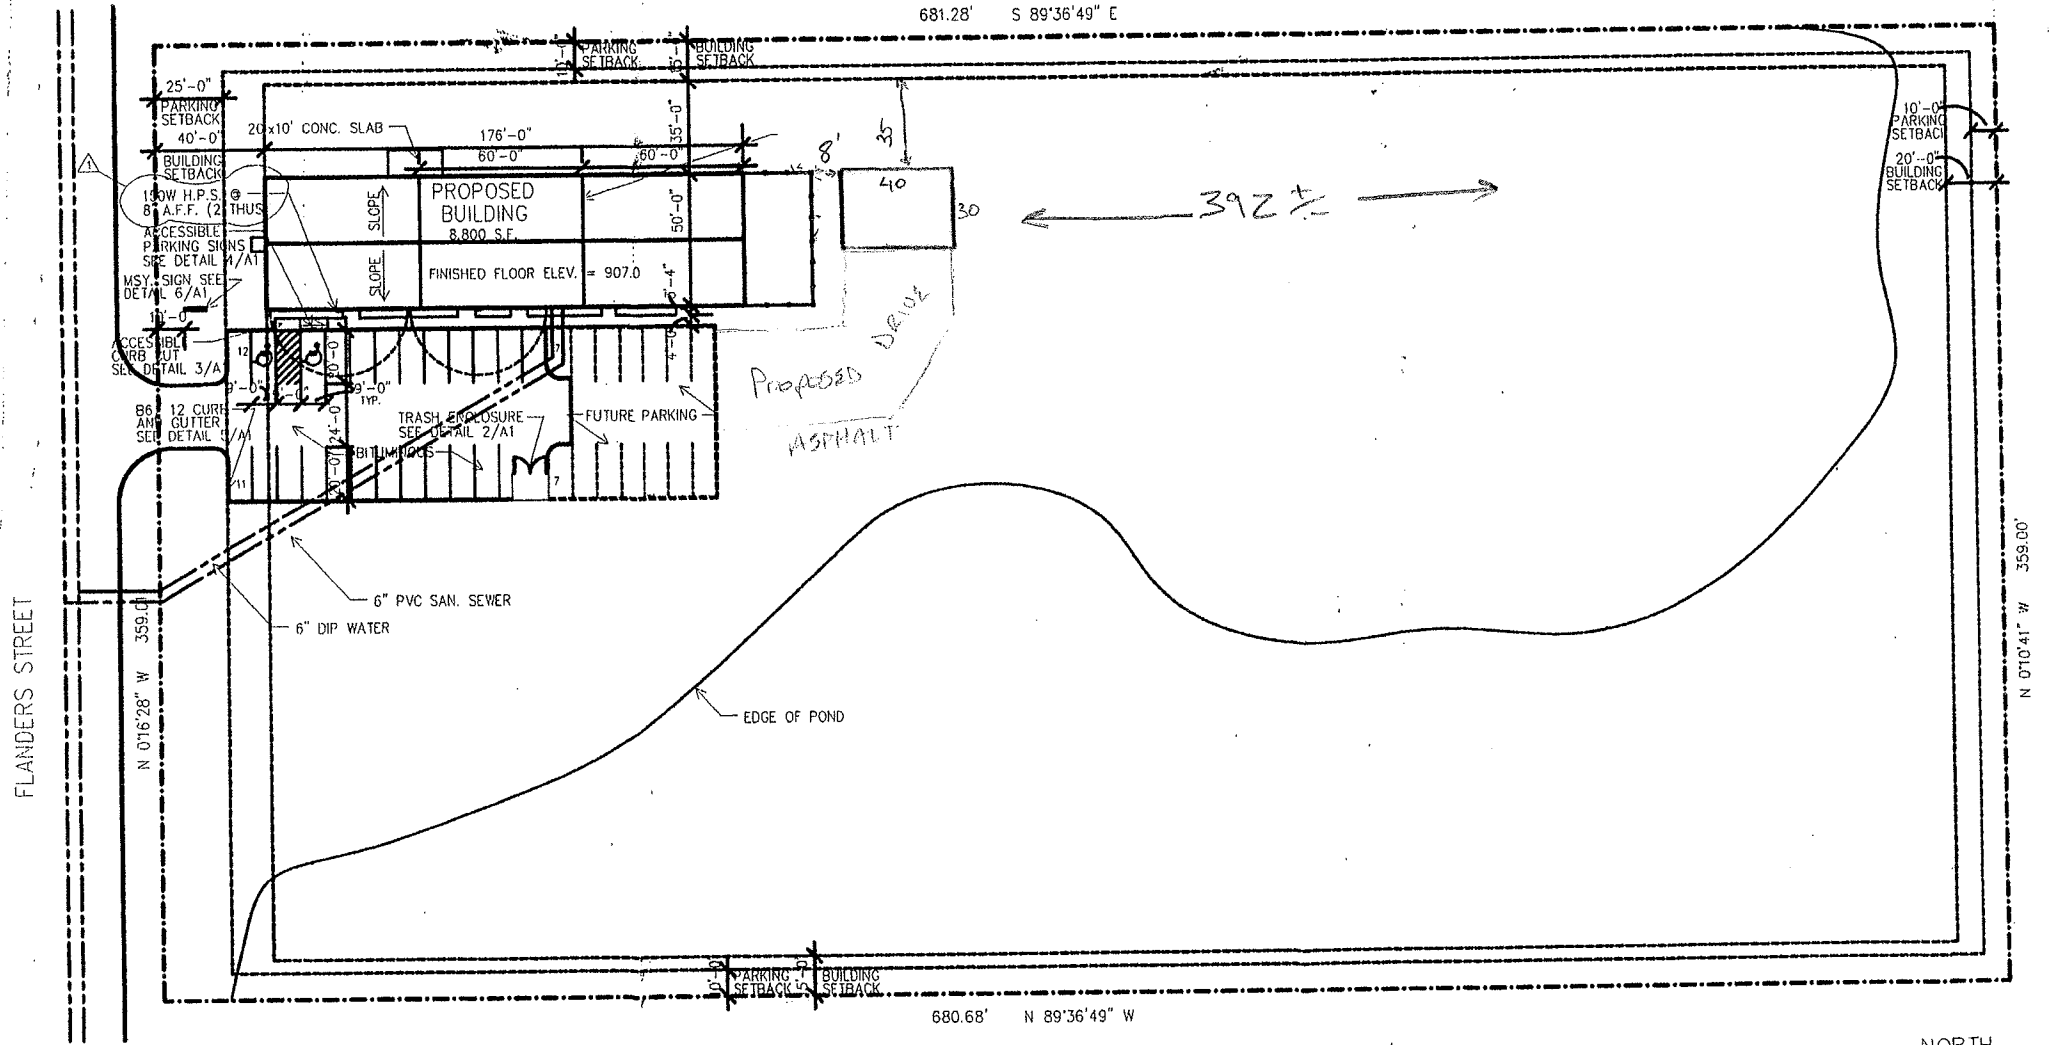


1 SITE PLAN
A1 1" = 40'-0"



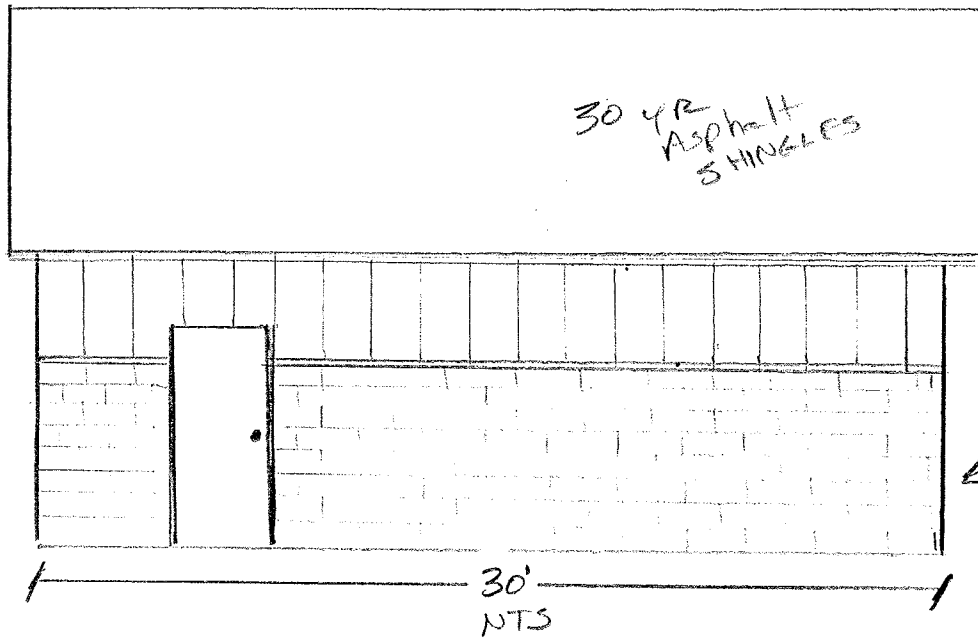

Rock Face Block 6' up
around Around ENTIRE
PERIMETER

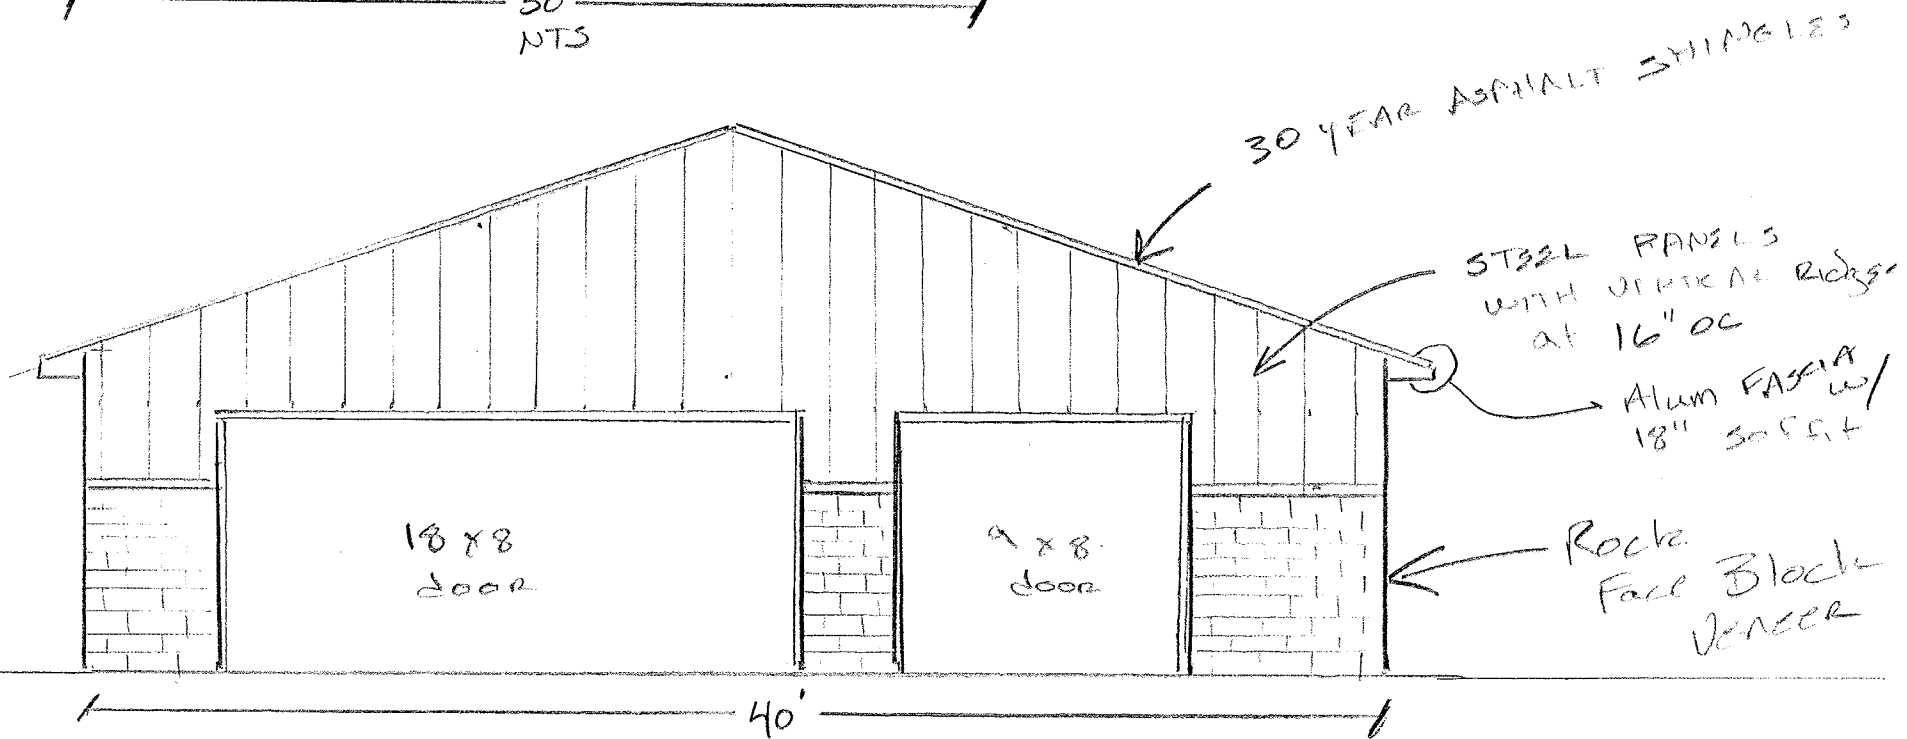

BLAINE KENNELS / MAJESTIC BUILDERS