


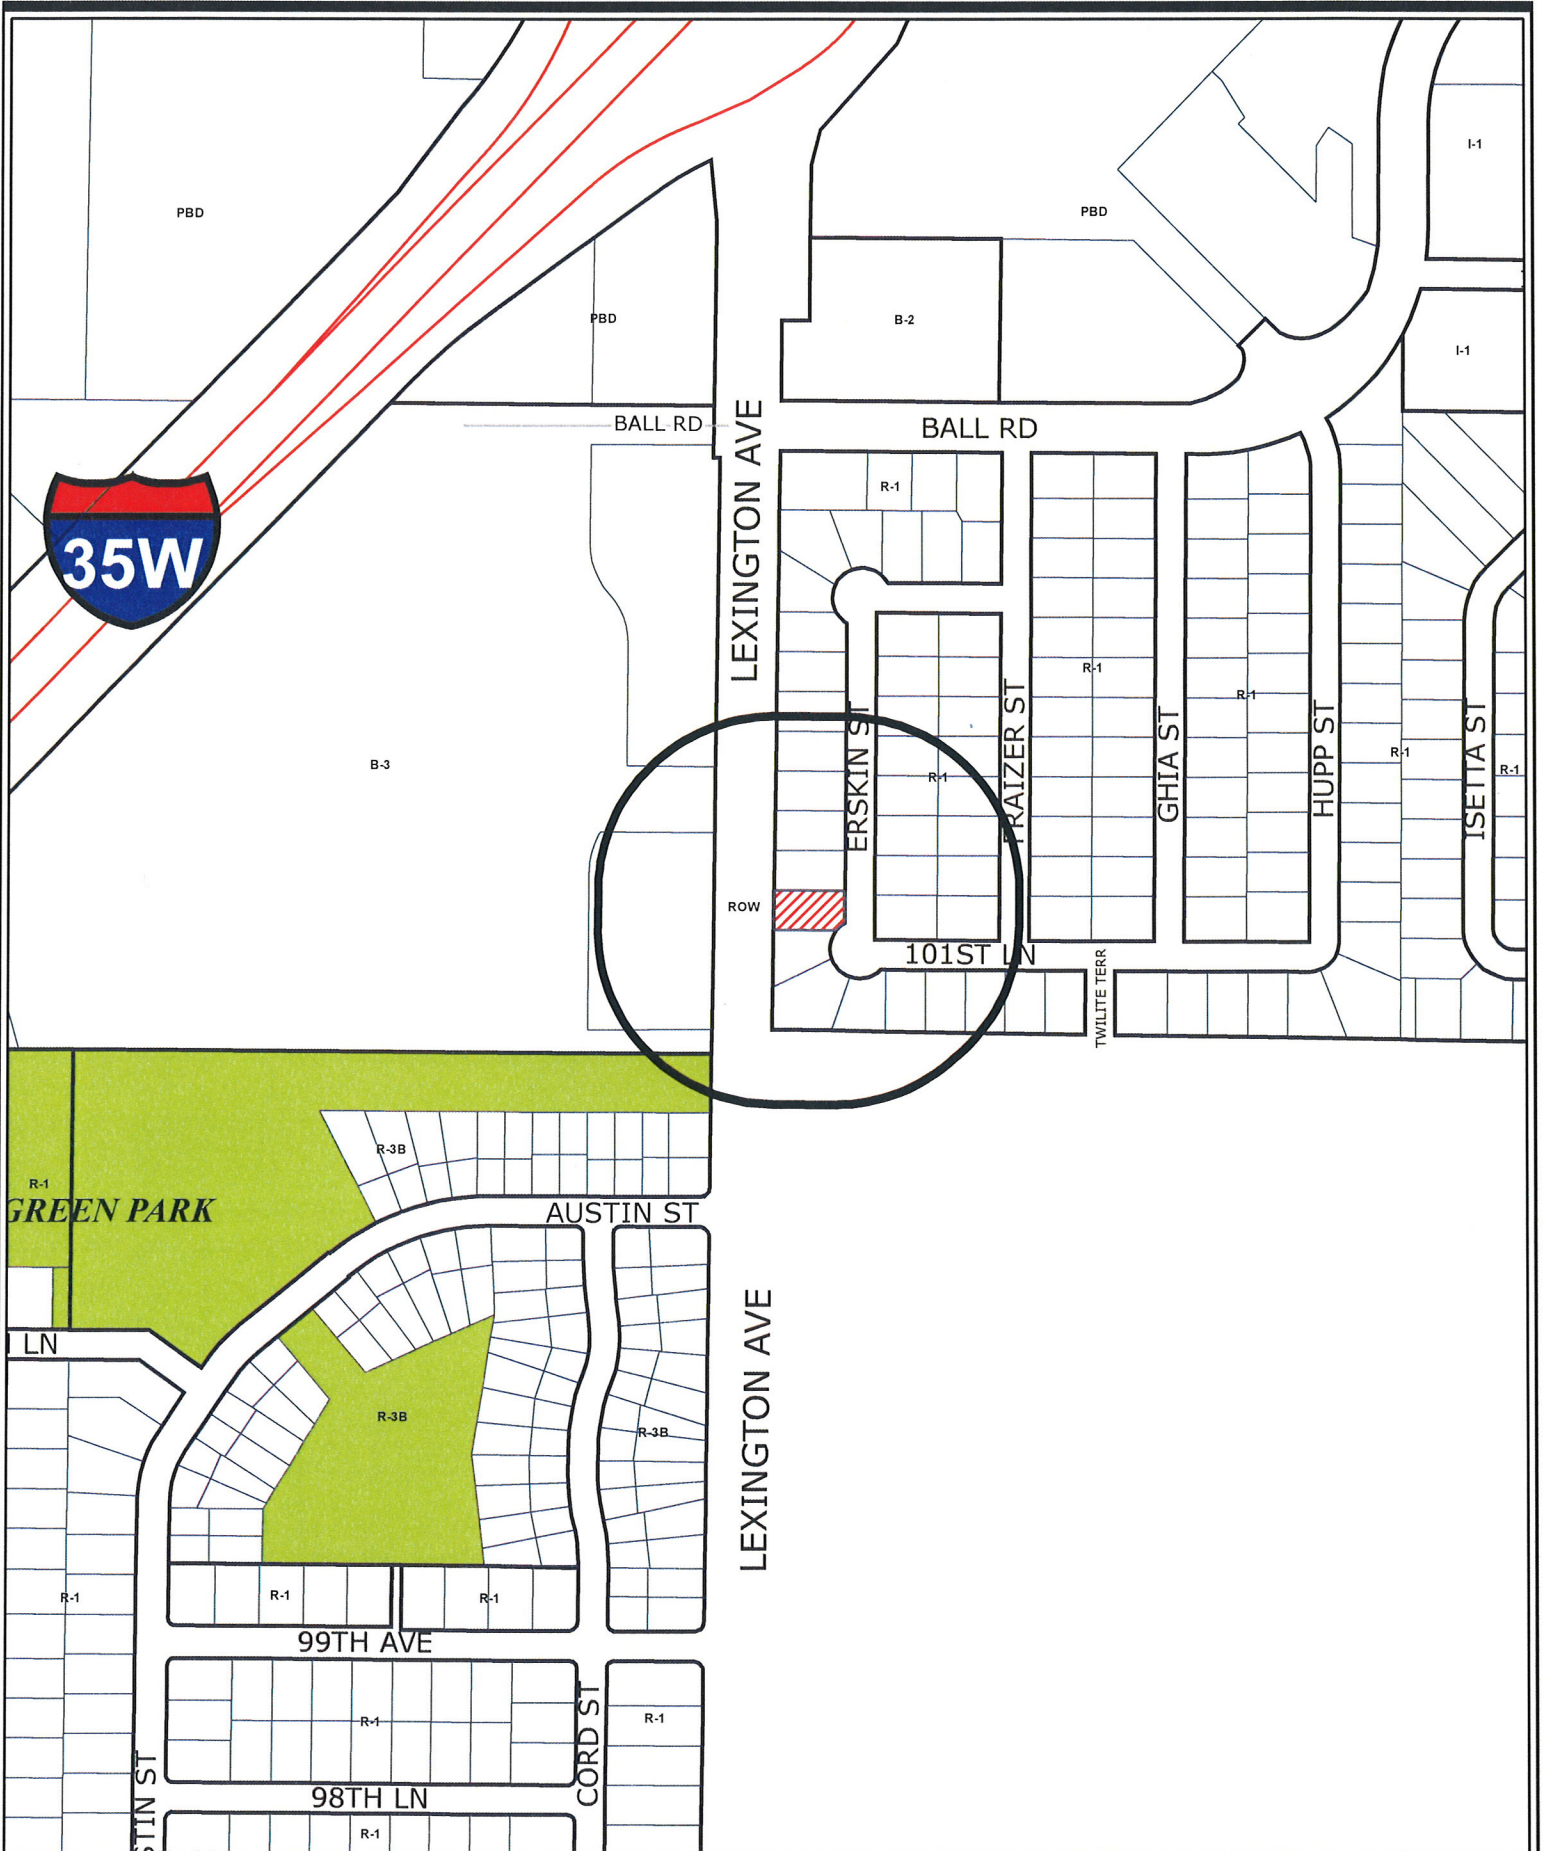

Case File No. 17-0012
Richard Mondry

Blaine Planning Department / 10801 Town Square Dr NE / Blaine, MN 55449 / (763) 785-6180



CERTIFICATE OF SURVEY

For:

Hokanson Construction


AVE.

North 80° 5' 40" of egress to Lexington Ave. is
indicated by Anoka County.

North 80°

LEXINGTON

- Denotes wood line at 11' 1" offset.
- ⊙ Denotes proposed iron pin.
- Denotes direction of surface definition.

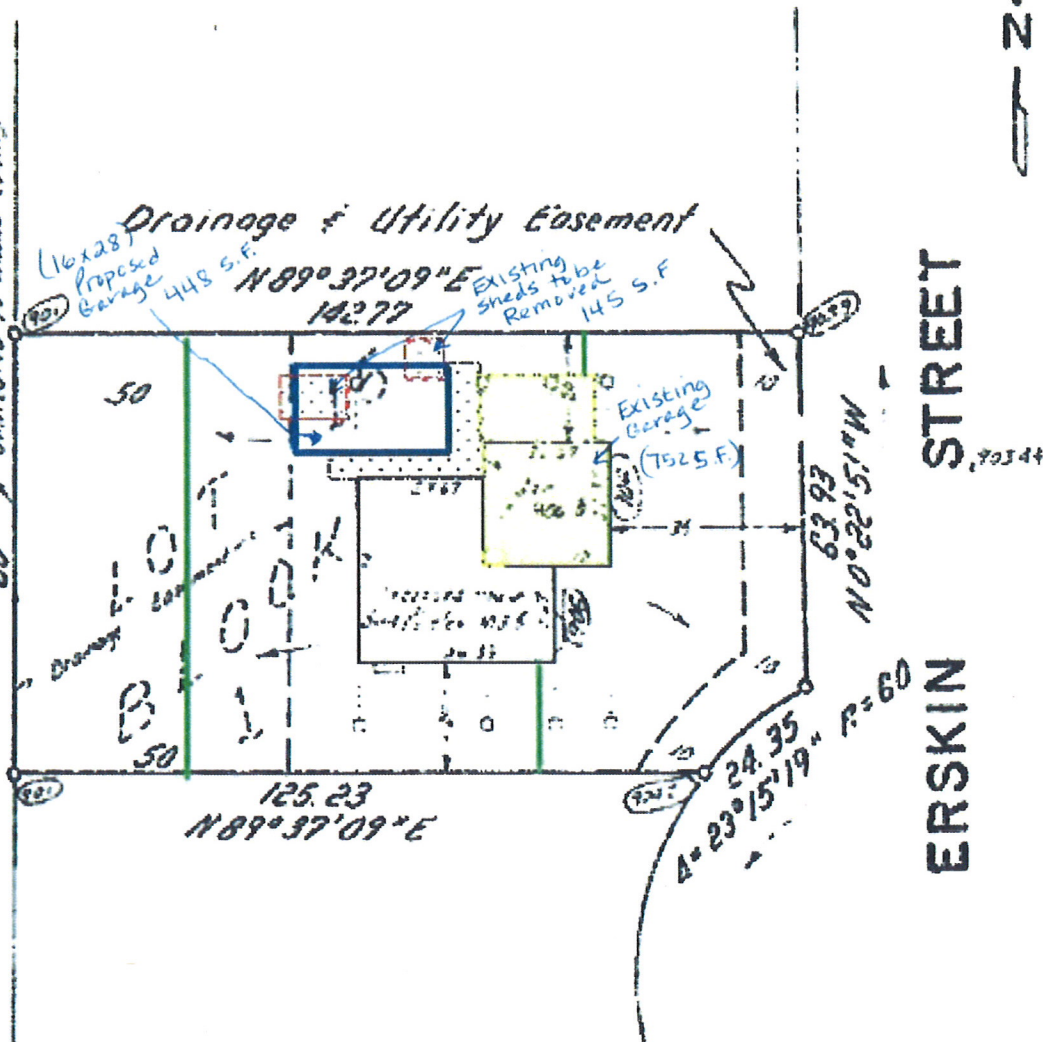

Lot 15, Block 1, BELMONT ACRES, Anoka County, Minnesota.

Dia: 62. 16. 34. 77 40

87029

SCALE: 1 inch = 20 Feet ○ Denotes Iron Bearings shown are on an assumed datum. Job No. 87029 Book Page

We hereby certify that this is a true and correct representation of a survey of the boundaries of the above described land and of the location of all buildings, if any, thereon, and all visible encroachments, if any, from or on said land.

E. G. RUD & SONS, INC.

Dated this 28th day of May 1967
Proposed House added 1-13-67 by J. L. J. J. J.

Min. Reg. No. 17734

E. G. RUD & SONS, INC.
LAND SURVEYORS
9560 Lexington Avenue N
New Brighton (Lexington), Minnesota
55112
Telephone: 786-5556

87029



BLAINE, 10251 BALTIMORE STREET NE, BLAINE, MN, 763-786-3313


Wall Configurations

*Illustration may not depict all options selected.




ENDWALL B


- (1) - Mastercraft® E-1 Primed Steel 6-Panel Prehung Exterior Door
- (1) - Ideal Door® 3-Star Standard Value Non-Insulated Garage Door

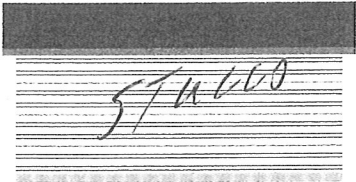

SIDEWALL D

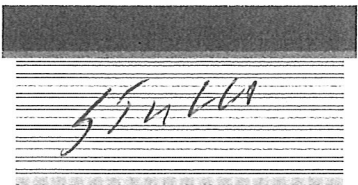

SIDEWALL C

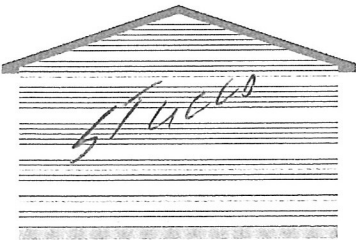

ENDWALL A

Design-It Center GARAGE	Design Name: Garage Design	Design ID: 318853555641	Estimate ID: 37428
-----------------------------------	----------------------------	-------------------------	--------------------