


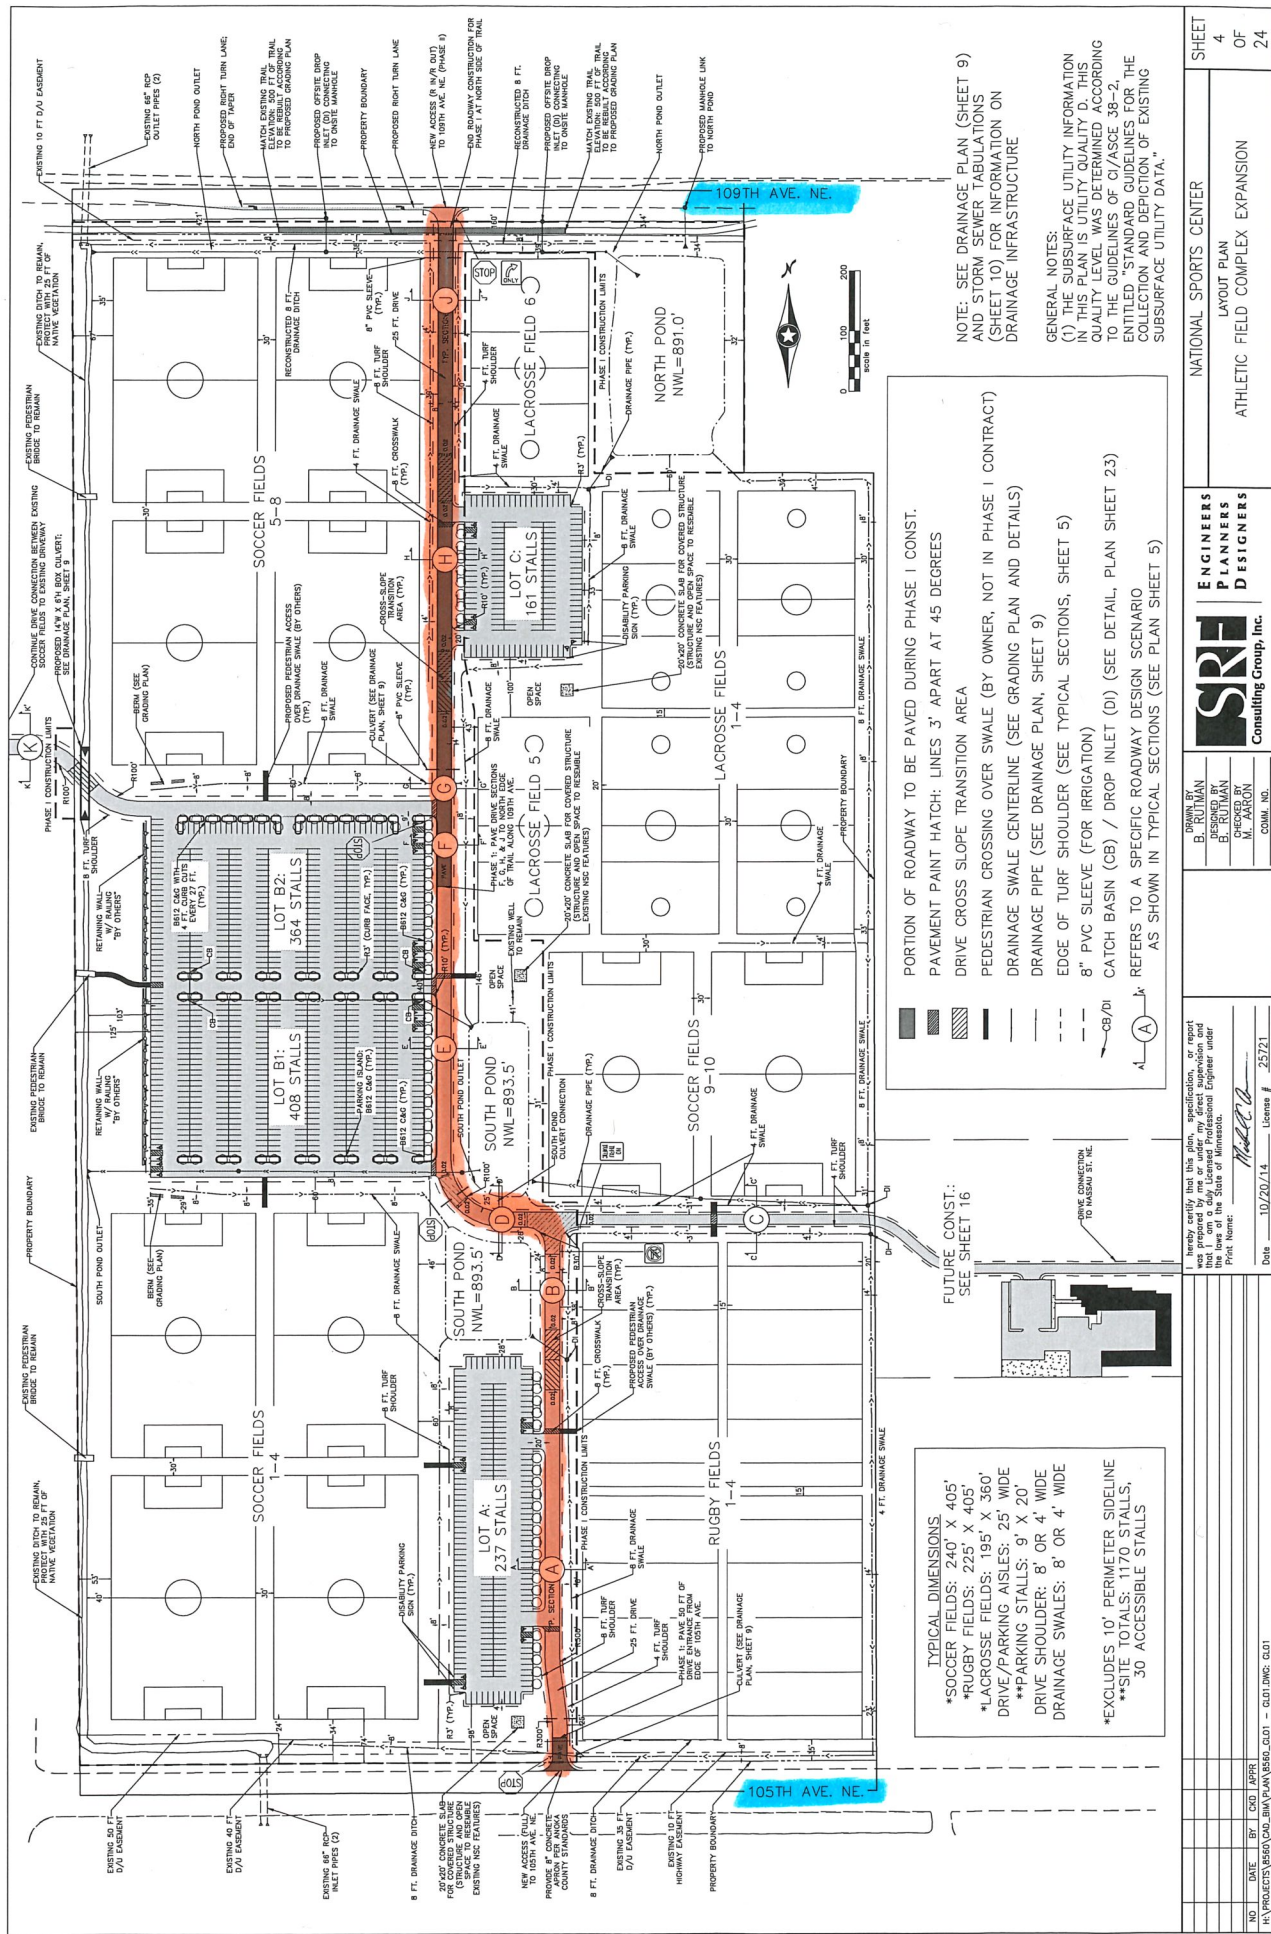

NOTE: SEE DRAINAGE PLAN (SHEET 9) AND STORM SEWER TABULATIONS (SHEET 10) FOR INFORMATION ON DRAINAGE INFRASTRUCTURE

GENERAL NOTES:
(1) THE SUBSURFACE UTILITY INFORMATION IN THIS PLAN IS UTILITY QUALITY D. THIS QUALITY LEVEL WAS DETERMINED ACCORDING TO THE GUIDELINES OF C/ASCE 38-2, ENTITLED "STANDARD GUIDELINES FOR THE COLLECTION AND DEPICTION OF EXISTING SUBSURFACE UTILITY DATA."

PORTION OF ROADWAY TO BE PAVED DURING PHASE I CONST.

PAVEMENT PAINT HATCH: LINES 3' APART AT 45 DEGREES

DRIVE CROSS SLOPE TRANSITION AREA

PEDESTRIAN CROSSING OVER SWALE (BY OWNER, NOT IN PHASE I CONTRACT)

DRAINAGE SWALE CENTERLINE (SEE GRADING PLAN AND DETAILS)

DRAINAGE PIPE (SEE DRAINAGE PLAN, SHEET 9)

EDGE OF TURF SHOULDER (SEE TYPICAL SECTIONS, SHEET 5)

8" PVC SLEEVE (FOR IRRIGATION)

CATCH BASIN (CB) / DROP INLET (DI) (SEE DETAIL, PLAN SHEET 23)

REFERS TO A SPECIFIC ROADWAY DESIGN SCENARIO

AS SHOWN IN TYPICAL SECTIONS (SEE PLAN SHEET 5)

SECTION A

SECTION B

SECTION C

SECTION D

SECTION E

SECTION F

SECTION G

SECTION H

SECTION I

SECTION J

SECTION K

SECTION L

SECTION M

SECTION N

SECTION O

SECTION P

FUTURE CONST:
SEE SHEET 16

TYPICAL DIMENSIONS

*SOCCER FIELDS: 240' X 405'

*RUGBY FIELDS: 225' X 405'

*LACROSSE FIELDS: 195' X 360'

DRIVE/PARKING AISLES: 25' WIDE

**PARKING STALLS: 9' X 20'

DRIVE SHOULDER: 8' OR 4' WIDE

DRAINAGE SWALES: 8' OR 4' WIDE

*EXCLUDES 10' PERIMETER SIDELINE

**SITE TOTALS: 1710 STALLS,

30 ACCESSIBLE STALLS

I hereby certify that this plan, specification, or report was prepared by me or under my direct supervision and that I am a duly Licensed Professional Engineer under the laws of the State of Minnesota.
Print Name: *Matthew A. Ruitman*
Date: 10/20/14 License # 25721

SRE
Consulting Group, Inc.

ENGINEERS
PLANNERS
DESIGNERS

NATIONAL SPORTS CENTER
LAYOUT PLAN
ATHLETIC FIELD COMPLEX EXPANSION

SHEET
4
OF
24

NO DATE BY CDD 10/20/14
H:\PROJECTS\24560\CAD_BNA\PLAN\24560_G01 - CDD.DWG, G01

10/20/2014 4:18:17 PM
BNA\PROJECTS\24560\CAD_BNA\PLAN\24560_G01 - 01.01.dwg(01.01)