



Elizabeth Marie Estates



PRELIMINARY PLAT

~for~ ELIZABETH MARIE ESTATES ~for~ P D & H PROPERTIES, LLC 14745 ABERDEEN STREET NE **HAM LAKE, MN 55304** (763) 464-3139

VICINITY MAP

PART OF SEC. 27, TWP. 31, RNG. 23



ANOKA COUNTY, MINNESOTA (NO SCALE)

PROPERTY DESCRIPTION:


Lot Forty—five (45), Spring Lake Park Woodland, according to the plat therof on file in the office of the Registrar of Titles, Anoka County, Minnesota.


Subject to a five (5) foot strip easement along the rear line for public utility use such as setting poles, stringing of wires, trimming or removing trees, if necessary, for line clearance and laying of underground conduits.

(Torrens Property Certificate of Title No. 404449)


NOTES


- Property address is 2791 93rd Ave NE, Blaine, MN 55449. Property Pin No. 27-31-23-33-0008.
- Field survey was completed by E.G. Rud and Sons, Inc. on 12/2017. Bearings shown are on the Anoka County Coordinate System.
- Curb shots are taken at the top and back of curb.
- Utilities shown hereon are observed and from various utility plans. Excavations were not made during the process of this survey to locate underground utilities and/or structures. The location of underground utilities and/or structures may vary from locations shown hereon and additional underground utilities and/or structures may be encountered. Contact Gopher State One Call Notification Center at (651) 454-0002 for verification of
- utility type and field location, prior to excavation. See Preliminary Tree Inventory and Tree Removal Plan for tree size and species.

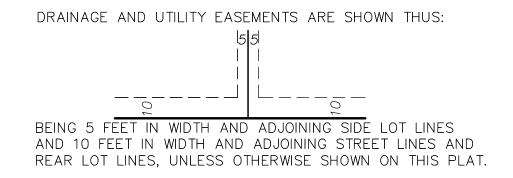

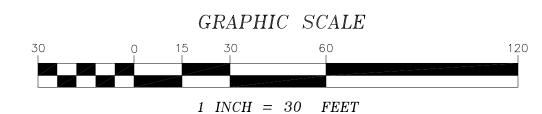



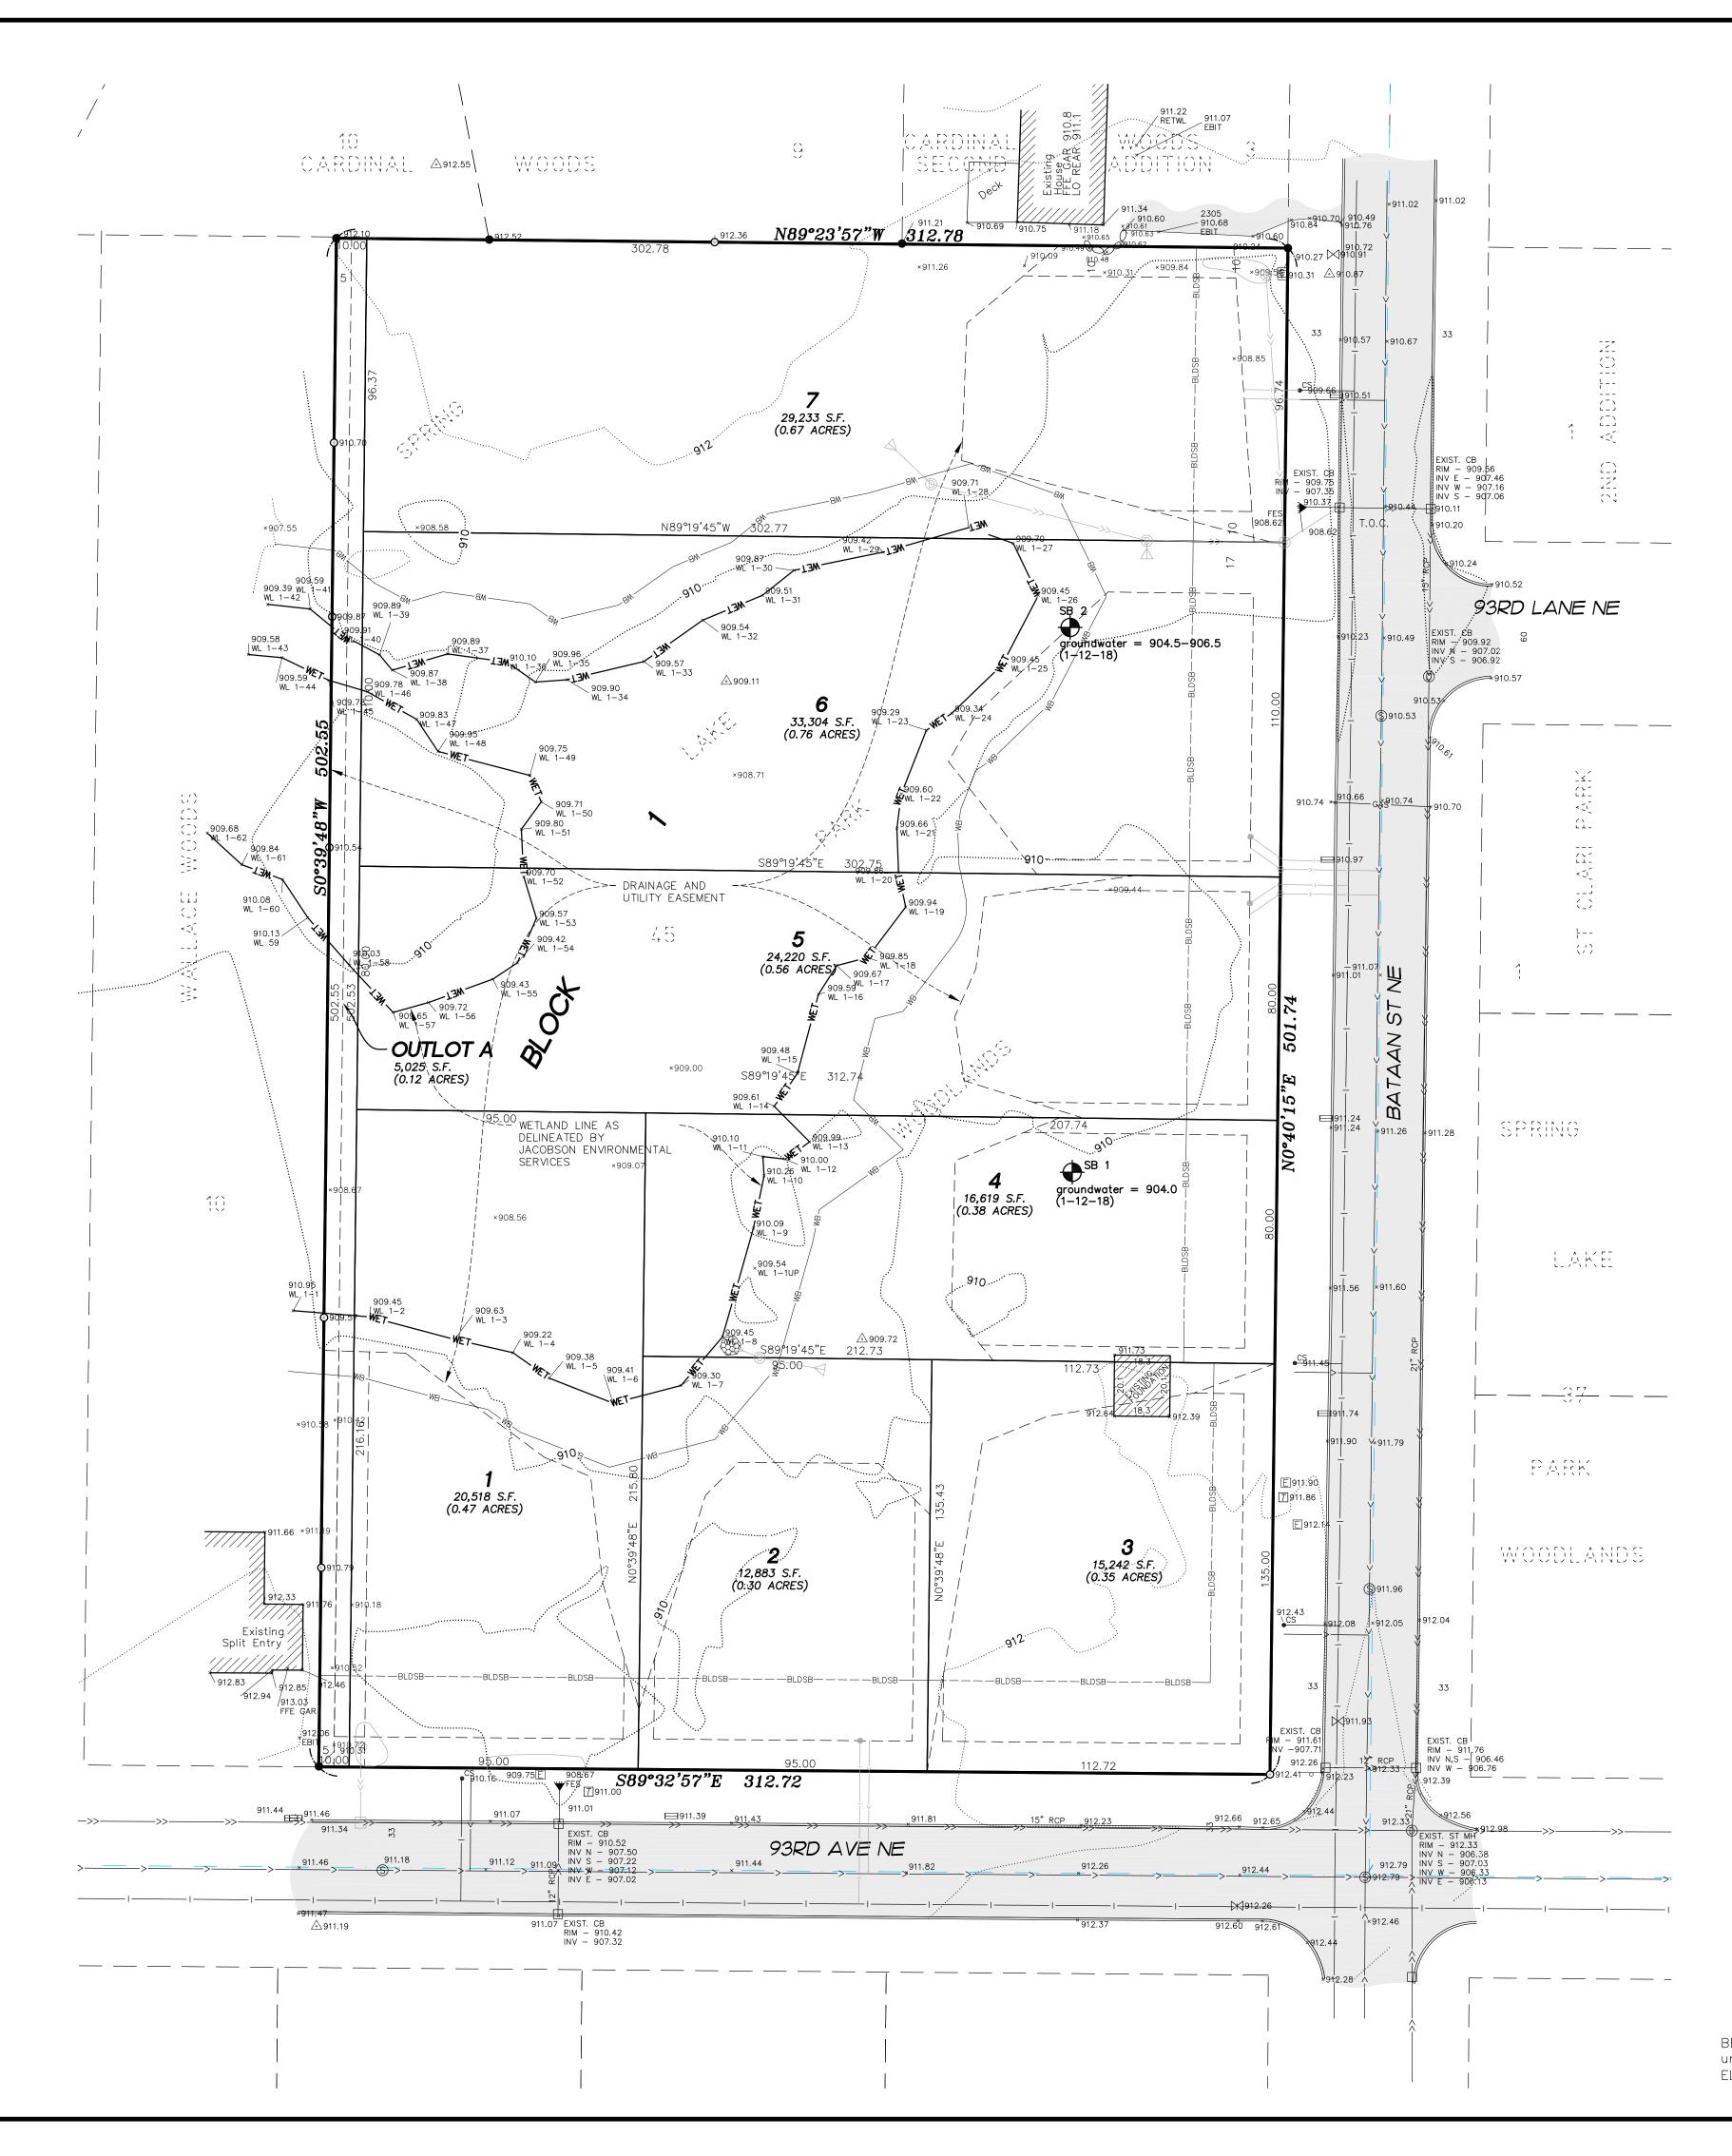

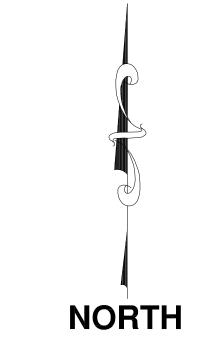

AREA COMPUTATIONS

TOTAL AREA SITE AREA: 3.61± ACRES OUTLOT AREA 0.12± ACRES 7 PROPOSED SINGLE FAMILY LOTS DENSITY: 2.01± UNITS/ ACRE

CURRENT ZONING IS SINGLE FAMILY RESIDENTIAL R-1PROPOSED ZONING SINGLE FAMILY RESIDENTIAL R-1

FRONT SETBACK HOUSE SIDE SETBACK (INTERIOR) GARAGE SIDE SETBACK 5 FEET 30 FEET REAR SETBACK 20 FEET 20 FEET CORNER SIDE YARD SETBACK WETLAND BUFFER

DEVELOPMENT REQUIREMENTS FOR ZONE R1 MINIMUM LOT AREA 10,000 S.F.

MINIMUM LOT WIDTH 80 FEET AT SETBACK LINE

LEGEND

MINIMUM LOT DEPTH 125 FEET

- DENOTES IRON MONUMENT FOUND AS LABELED DENOTES IRON MONUMENT SET, MARKED RLS# 41578
- DENOTES SOIL BORING BY HAUGO GEO TECHNICAL DENOTES BRACE POLE OR GUY POLE
- DENOTES CATCH BASIN
- DENOTES CATCH BASIN MANHOLE
- DENOTES CABLE PEDESTAL •cs denotes curb stop
- DENOTES ELECTRICAL BOX
- X 952.36 DENOTES EXISTING SPOT ELEVATION
- DENOTES FIBER OPTIC BOX DENOTES GAS METER
- DENOTES GAS VAVLE
- DENOTES GUY WIRE
- TO DENOTES HYDRANT
- DENOTES LIGHT POLE
- DENOTES MAILBOX
- DENOTES MISCELLANEOUS MANHOLE
- DENOTES POWER POLE DENOTES SANITARY SEWER MANHOLE
- → DENOTES SIGN
- ◆ DENOTES STORM SEWER APRON DENOTES STORM SEWER MANHOLE
- DENOTES TELEPHONE PEDESTAL
- M DENOTES WATER VALVE
- DENOTES WELL
- DENOTES WET LAND
- DENOTES RETAINING WALL
 - DENOTES EXISTING CONTOURS
 - DENOTES EXISTING SANITARY SEWER DENOTES EXISTING STORM SEWER
 - DENOTES EXISTING WATER MAIN
- -----BLDSB-- DENOTES BUILDING SETBACK LINE
 - DENOTES ADJACENT PARCEL OWNER INFORMATION (PER ANOKA COUNTY TAX INFORMATION)

I hereby certify that this survey, plan or report was prepared by me or under my direct supervision and that I am a duly Registered Land Surveyor under the laws of the State of Minnesota.




Date: 04/30/2019 License No. 41578

BENCHMARK

BENCHMARK: MNDOT "CRACK" unpublished point. ELEVATION = 929.62 (NAVD 88)

DRAW	N BY: MM[JOB NO: 17557PP DATE: 10/	27/18
CHEC	K BY: JER	SCANNED	
1	04/08/19	CITY SUBMITTAL	MMD
2	04/30/19	CITY COMMENTS	MMD
3			
NO.	DATE	DESCRIPTION	BY

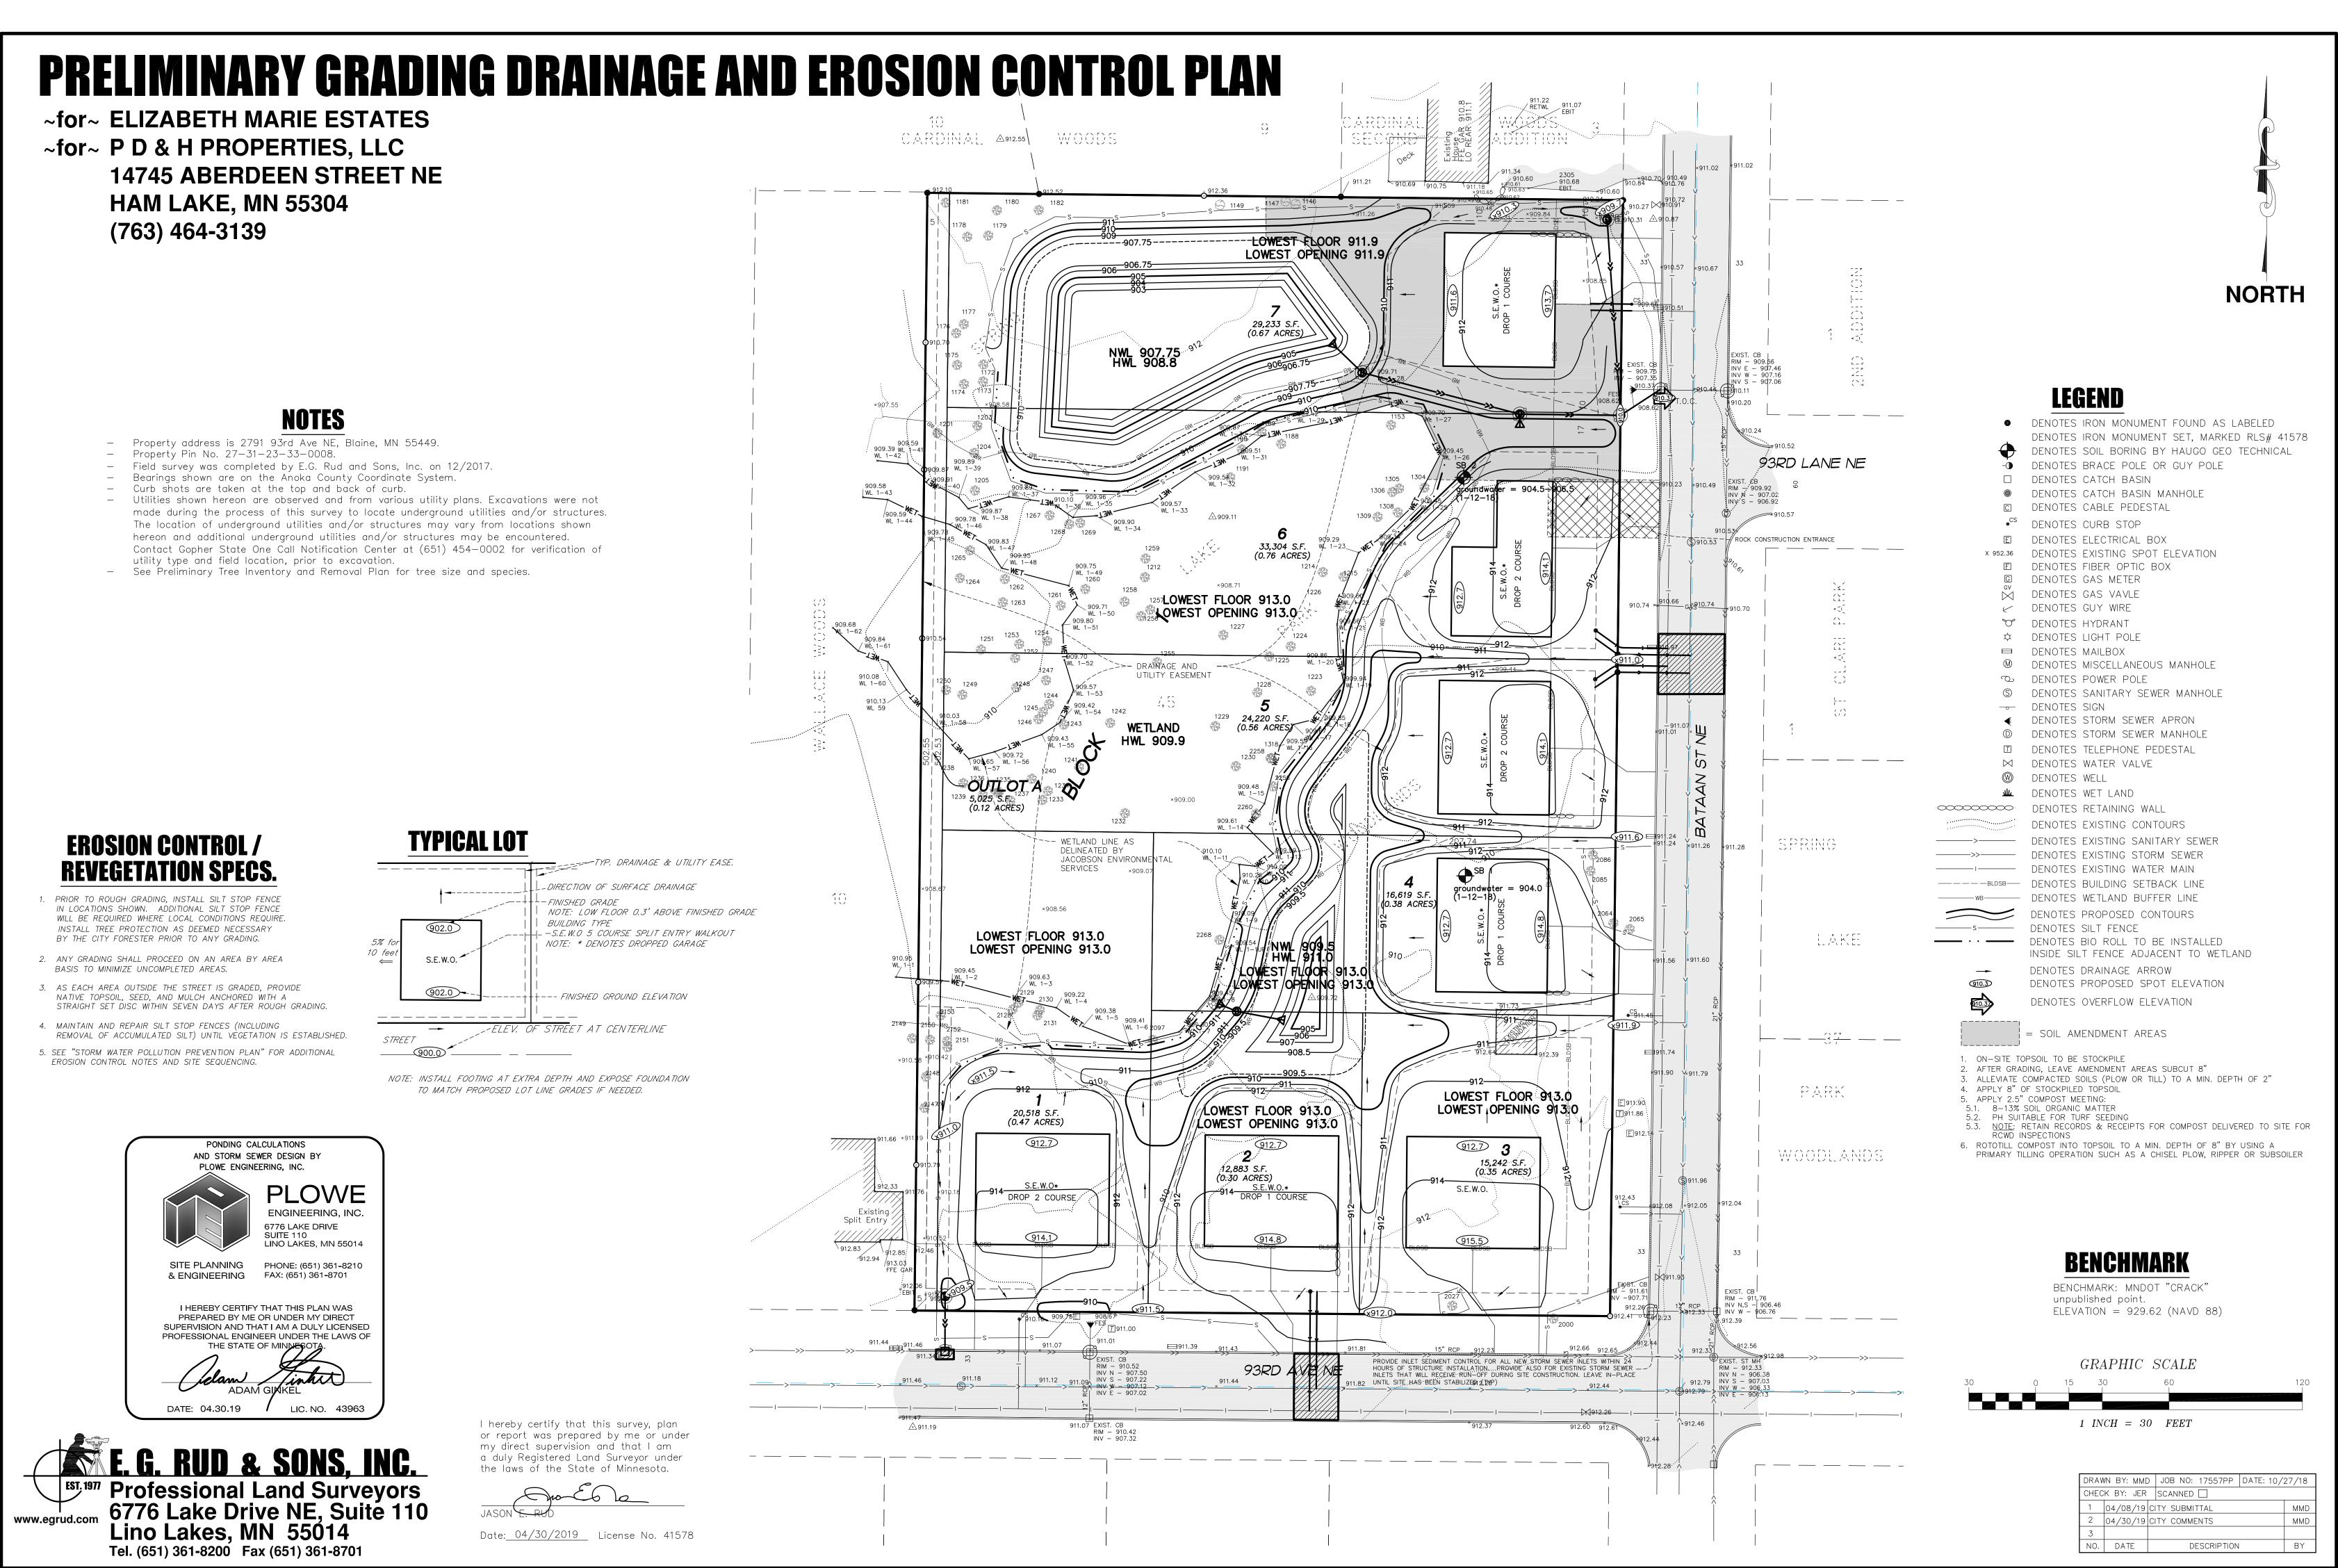

PRELIMINARY TREE INVENTORY AND REMOVAL PLAN ~for~ ELIZABETH MARIE ESTATES ~for~ P D & H PROPERTIES, LLC 14745 ABERDEEN STREET NE **HAM LAKE, MN 55304**

LEGEND

(763) 464-3139

DENOTES TREE TO REMAIN (SEE SHEET 5 FOR SPECIES AND SIZE)

DENOTES TREE TO BE REMOVED (SEE SHEET 5 FOR SPECIES AND SIZE)

TREE COUNT


TOTAL OVERSTORY DECIDUOUS SHADE TREES — 404 TOTAL CONIFEROUS TREES — 0 TREES TO BE REMOVED — 305 TREES TO REMAIN — 99


NOTES


- Property address is 2791 93rd Ave NE, Blaine, MN 55449. - Property Pin No. 27-31-23-33-0008.
- Field survey was completed by E.G. Rud and Sons, Inc. on 12/2017.
 Bearings shown are on the Anoka County Coordinate System.
 Curb shots are taken at the top and back of curb.
- Utilities shown hereon are observed and from various utility plans. Excavations were not made during the process of this survey to locate underground utilities and/or structures. The location of underground utilities and/or structures may vary from locations shown hereon and additional underground utilities and/or structures may be encountered. Contact Gopher State One Call Notification Center at (651) 454-0002 for verification of utility type and field location, prior to excavation.



Date: 04/30/2019 License No. 41578

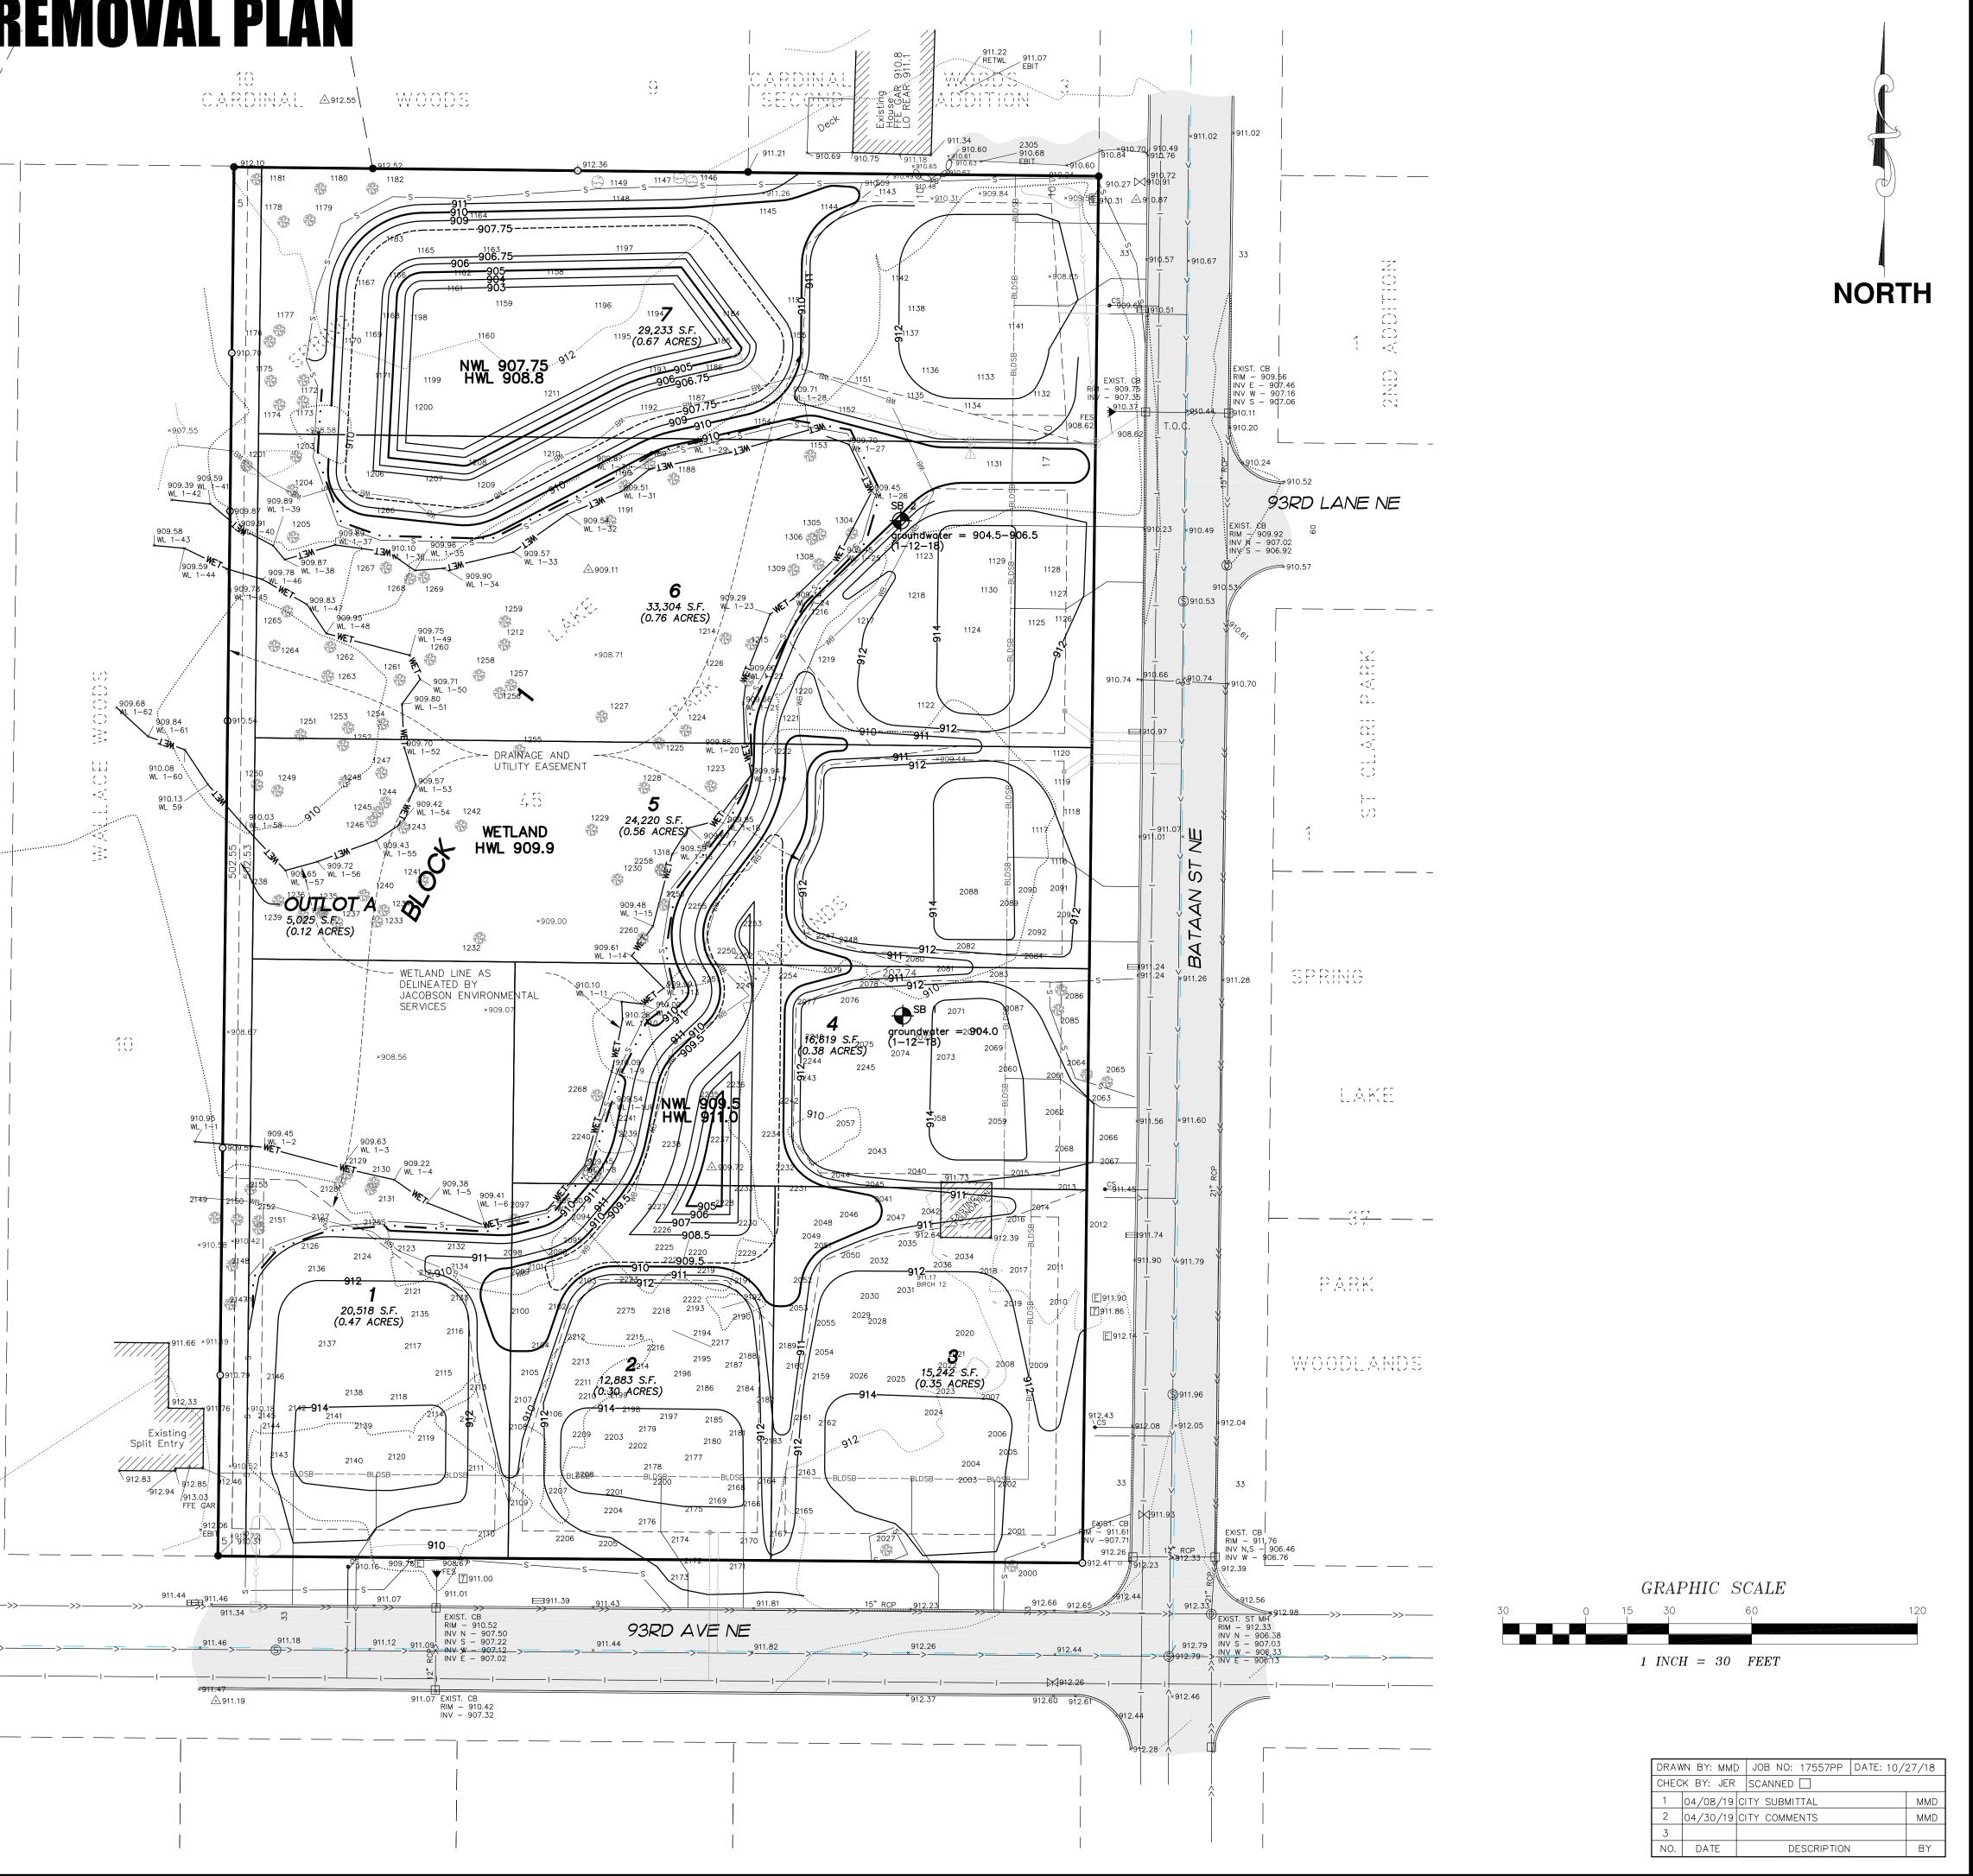

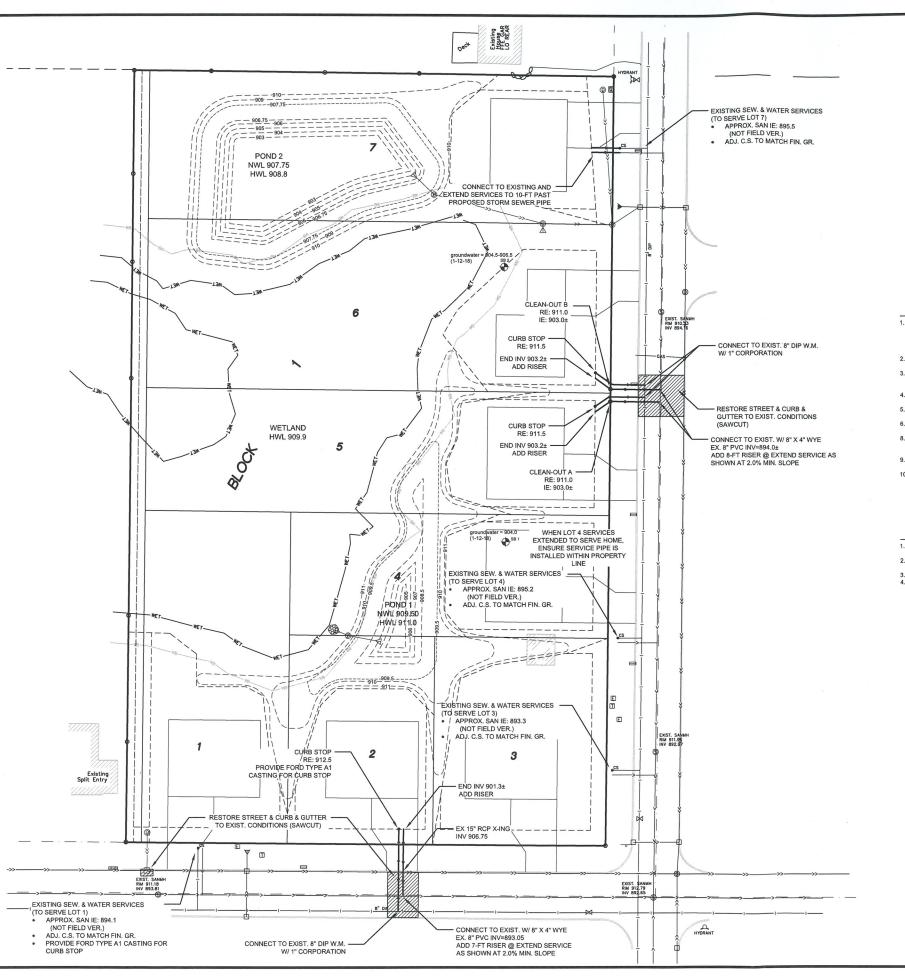

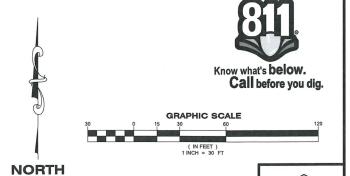

GENERAL NOTES

- THE INFORMATION SHOWN ON THESE DRAWINGS CONCERNING TYPE
 AND LOCATION OF EXISTING UTILITIES IS NOT GUARANTEED TO BE ACCURATE OR ALL INCLUSIVE. THE CONTRACTOR IS RESPONSIBLE FOR MAKING HIS OWN DETERMINATION AS TO TYPE AND LOCATION OF UTILITIES AS NECESSARY TO AVOID DAMAGE TO THESE UTILITIES.
- UTILITIES AS NECESSARY TO AVOID DAMAGE TO THESE UTILITIES.

 2. CALL 1911 FOR EXISTING UTILITIES LOCATIONS PRIOR TO ANY EXCAVATIONS.

 3. THE CONTRACTOR SHALL FIELD VERIFY SIZE, ELEVATION, AND LOCATION OF EXISTING UTILITIES AND NOTIFY ENGINEER OF ANY DISCREPANCIES PRIOR TO THE START OF INSTALLATIONS.

 1. INSTALLATIONS SHALL CONFORM TO THE CITY STANDARD SPECIFICATIONS AND DETAIL PLATES.

 5. STORAGE OF MATERIALS OR EQUIPMENT SHALL NOT BE ALLOWED ON PUBLIC STREETS OR WITHIN PUBLIC RIGHT-OF-WAY.

 1. NOTIFY CITY OF BLAINE A MINIMUM OF 48 HOURS PRIOR TO THE COMMENCEMENT OF CONSTRUCTION.

 1. NOTIFY RIGE CREEK WATERSHED DISTRICT (RCWD) A MINIMUM OF FORTY-EIGHT (48) HOURS PRIOR TO THE COMMENCEMENT OF CONSTRUCTION.

- CONSTRUCTION. CONTACT CITY OF BLAINE ENGINEERING DEPARTMENT AT (763) 785-6172
- FOR INSPECTION OF ALL UTILITY INSTALLATIONS.

 ALL ELECTRIC, TELEPHONE, AND GAS EXTENSIONS INCLUDING SERVICE LINES SHALL BE CONSTRUCTED TO THE APPROPRIATE UTILITY COMPANY SPECIFICATIONS. ALL UTILITY DISCONNECTIONS SHALL BE COORDINATED WITH THE APPROPRIATE UTILITY COMPANY.

CURB & BITUMINOUS NOTES

- REMOVAL AND DISPOSAL OF EXISTING STREET MATERIALS AS REQUIRED FOR CONSTRUCTION IS CONSIDERED INCIDENTAL. ALL MATCH POINTS AND PAVEMENT PATCHES TO BE SAW-CUT AT FULL DEPTAIL.
- DEPTH.
 3. RESTORE DISTURBED STREET TO EXISTING OR BETTER SECTION.
 4. BACKFILLING OF CURB IS INCIDENTAL TO CURB INSTALLATION.

STORM SEWER NOTES

- PROPOSED STORM SEWER PIPE SHALL BE: 1.1. REINFORCED CONCRETE PIPE (RCP) WITH R-4 (BASKETS; AND, 1.2. HIGH-DENSITY POLYETHYLENE PIPE (HDPE). HDPE PIPE SHALL MEET THE REQUIREMENTS OF AASHTO M294, TYPE S WITH WATERTIGHT CONNECTIONS. USE SAND/GRANULAR MATERIAL FOR BACKFILLING AND COMPACTION OF HDPE PIPE IN ACCORDANCE WITH THE REQUIREMENTS OF ASTM 2321.
- 2. FIELD VERIFY SIZE, ELEVATION, AND LOCATION OF EXISTING STORM SEWER AND NOTIFY ENGINEER OF ANY DISCREPANCIES PRIOR TO ANY INSTALLATIONS.
- INSTALLATIONS.
 STORM SEWER LENGTHS INCLUDE THE LAYING LENGTH OF THE FLARED-END SECTION. LAYING LENGTH OF APRON TO BE DEDUCTED

SANITARY SEWER NOTES

- PROPOSED SANITARY SEWER SERVICES SHALL BE 4" PVC SCHEDULE 40
- AND INSTALLED AT MIN. 2.0% SLOPE.
 FIELD VERIFY SIZE, ELEVATION AND LOCATION OF EXISTING SANITARY SEWER AND NOTIFY ENGINEER OF ANY DISCREPANCIES PRIOR TO ANY INSTALLATIONS.

WATERMAIN NOTES

- 1. DO NOT OPERATE, INTERFERE WITH, OR CONNECT ANY PIPE OR HOSE TO. OR TAP ANY WATERMAIN BELONGING TO THE CITY WITHOUT AUTHORIZATION.
- AUTHORIZATION.

 FIELD VERIFY SIZE, ELEVATION, AND LOCATION OF EXISTING WATERMAIN AND NOTIFY ENGINEER OF ANY DISCREPANCIES PRIOR TO ANY INSTALLATIONS.

 WATER SERVICE SHALL BE 1° COPPER TYPE K.

 ALTERNATE MATERIAL OPTION: HDPE CONFORMING TO ASTM D2239, FOR "ENDO-PURE" WATER SERVICE TUBING, PE 4710-250 PSI, SIDR 7 (IPS) AS MANUFACTURED BY ENDOT INDUSTRIES, COMPLETE WITH TRACING WIRE AND LOCATION BOXES AS REQUIRED BY CITY, APPURTENANT FITTINGS FOR HDPE PIPE SHALL BE PER MANUFACTURER'S RECOMMENDATION, AS APPROVED BY CITY ENGINEERING DEPARTMENT.

 1'MINIMUM INSIDE DIAMETER REQUIRED.

 MAINTAIN A MINIMUM OF 7.5 FEET OF COVER OVER ALL WATERMAIN PIPE.
- PIPE.
 5. PROVIDE PREFORMED INSULATION, PPG FOAMGLASS, OR APPROVED EQUAL WHERE SANITARY SEWER OR STORM SEWER CROSSES WITHIN 18" OF WATERMAIN.

ALL ELEVATIONS ARE NAVD 88 DATUM

LEGEND

	EXISTING TELEPHONE PEDESTAL
E	EXISTING ELECTRICAL PEDESTAL
C	EXISTING CABLE PEDESTAL
В	EXISTING UTILITY POLE
>>	EXISTING STORM SEWER
	EXISTING WATER MAIN
>	EXISTING SANITARY SEWER
0	EXISTING STORM MANHOLE
	EXISTING CATCH BASIN
€	EXISTING FLARED-END SECTION
\bowtie	EXISTING GATE VALVE
∇	EXISTING HYDRANT
(S)	EXISTING SANITARY SEWER MANHOLI
	EXISTING DELINEATED WETLAND LINE
WB	WETLAND BUFFER

PROPOSED WATER PIPE PROPOSED SANITARY SEWER PIPE PROPOSED STORM SEWER PIPE O PROPOSED STORM MANHOLE PROPOSED FLARED-END SECTION \triangle PROPOSED WATER SERVICE W/ CURB STOP

ELIZABETH MARIE ESTATES CITY OF BLAINE, MINNESOTA

UTILITY PLAN - SANITARY & WATER ELIZABETH MARIE ESTATES


SITE PLANNING **PLOWE** ENGINEERING, INC 6776 LAKE DRIVE SUITE 110 LINO LAKES, MN 550


PHONE: (651) 361-821 FAX: (651) 361-8701


IMINARY

UTILITY PLAN

SHEET C1.01

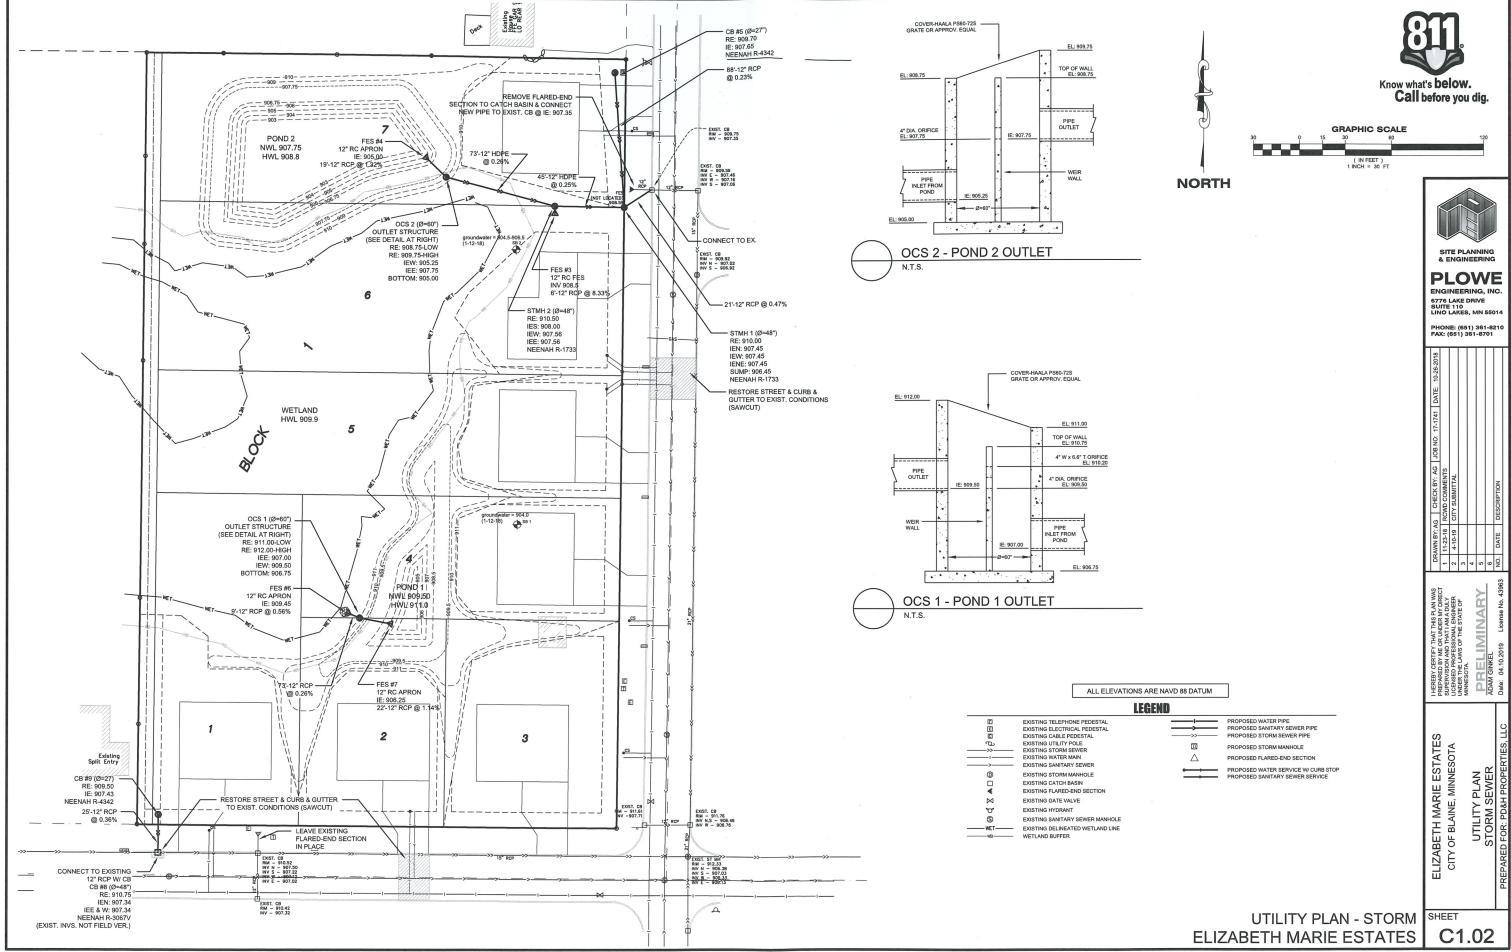

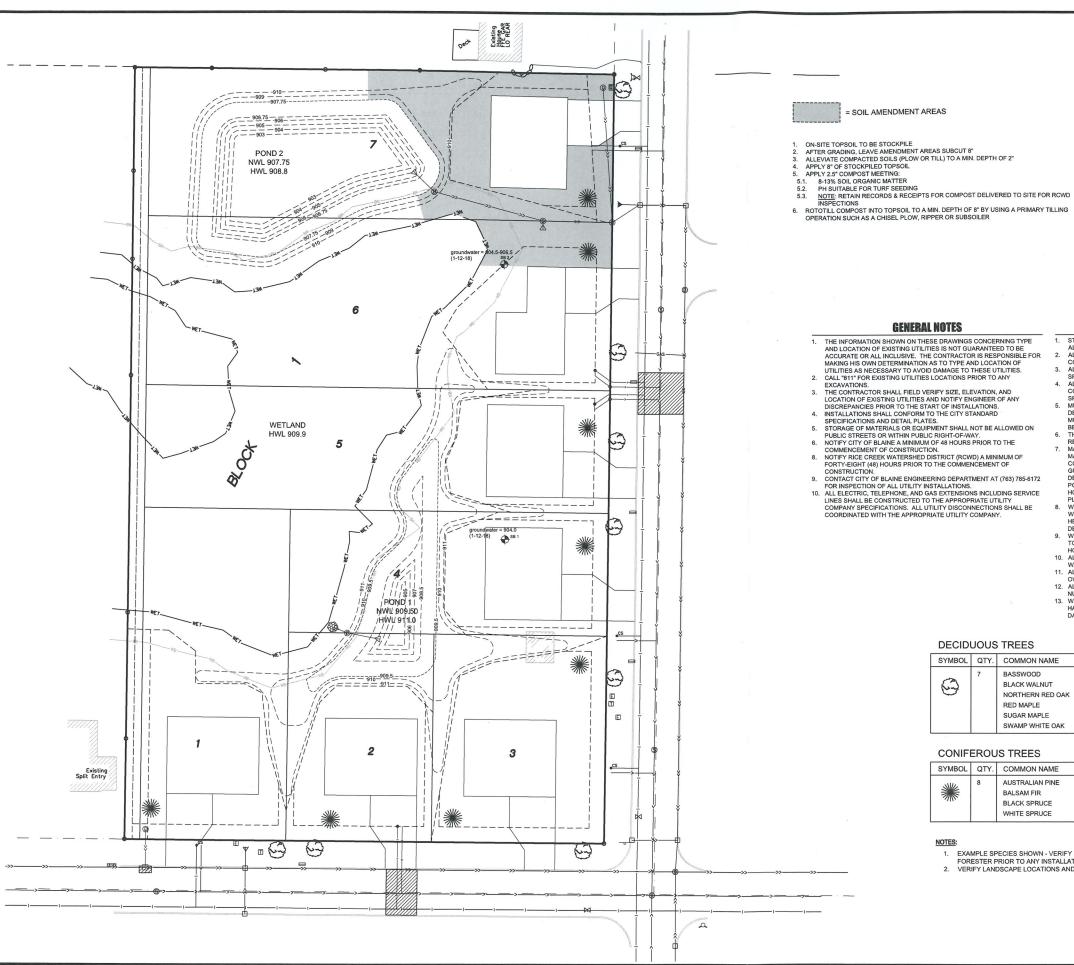

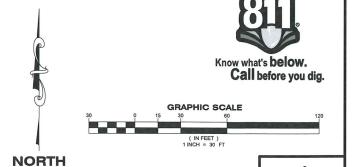

GENERAL NOTES

- 1. THE INFORMATION SHOWN ON THESE DRAWINGS CONCERNING TYPE AND LOCATION OF EXISTING UTILITIES IS NOT GUARANTEED TO BE ACCURATE OR ALL INCLUSIVE. THE CONTRACTOR IS RESPONSIBLE FOR MAKING HIS OWN DETERMINATION AS TO TYPE AND LOCATION OF

- 9. CONTACT CITY OF BLAINE ENGINEERING DEPARTMENT AT (763) 785-6172
- FOR INSPECTION OF ALL UTILITY INSTALLATIONS.

 10. ALL ELECTRIC, TELEPHONE, AND GAS EXTENSIONS INCLUDING SERVICE LINES SHALL BE CONSTRUCTED TO THE APPROPRIATE UTILITY COMPANY SPECIFICATIONS. ALL UTILITY DISCONNECTIONS SHALL BE COORDINATED WITH THE APPROPRIATE UTILITY COMPANY

LANDSCAPING NOTES

- STAKE AND/OR MARK ALL PLAN PLANTING LOCATIONS PRIOR TO INSTALLATION. OWNER TO APPROVE ALL LOCATIONS PRIOR TO INSTALLATION.
 ALL PLANTS MUST BE HEALTHY, VIGOROUS MATERIAL, FREE OF PESTS AND DISEASE AND BE CONTAINER GROWN OR BALLED AND BURLAPPED AS INDICATED IN THE LANDSCAPE LEGEND.
 ALL TREES MUST BE STRAIGHT TRUNKED AND FULL HEADED AND MEET ALL REQUIREMENTS
- ALL PLANT MATERIAL QUANTITIES. SHAPES OF BEDS AND LOCATIONS SHOWN ARE APPROXIMATE.

- SPECIFIED.

 ALL PLEAD MATERIAL QUANTITIES, SHAPES OF BEDS AND LOCATIONS SHOWN ARE APPROXIMATE. CONTRACTOR SHALL BE RESPONSIBLE FOR COMPLETE COVERAGE OF ALL PLANTING BEDS AT SPACING SHOWN AND ADJUSTED TO CORPORN TO THE EXACT CONDITIONS OF THE SITE.

 MULCH: SHREDDED HARDWOOD MULCH, CLEAN AND FREE OF NOXIOUS WEEDS OR OTHER DELETERIOUS MATERIAL, IN ALL MASS PLANTING BEDS AND FOR TREES, UNLESS INDICATED AS ROCK MULCH ON DRAWINGS. USE 4" FOR TREES, PLANTING BEDS AND FOR TREES, UNLESS INDICATED AS ROCK MULCH ON DRAWINGS. USE 4" FOR TREES, PLANTING BEDS, AND 3" FOR PERENNIAL/GROUND COVER BEDS, UNLESS OTHERWISE DIRECTED.

 THE CONTRACTOR SHALL BE RESPONSIBLE FOR COMPLYING WITH ALL APPLICABLE CODES, REGULATIONS, AND PERMITS GOVERNING THE WORK.

 MAINTENANCE SHALL BEGIN IMMEDIATELY AFTER EACH PORTION OF THE WORK IS IN PLACE. PLANT MATERIAL, SHALL BEGIN IMMEDIATELY AFTER EACH PORTION OF THE WORK IS ON PLAOTE SECOND FOR THE GUARANTEE. MAINTENANCE SHALL BROWN BOY AND PLANTINGS ARE ACCEPTED EXCLUSIVE OF THE GUARANTEE. MAINTENANCE SHALL INCLUDE WATERING, CULTIVATING, MULCHING REMOVAL OF DEAD MATERIALS, RE-SETTING PLANTS TO PROPER GRADE AND KEEPING PLANTS IN A PLUMB POSITION. AFTER ACCEPTANCE, THE OWNER SHALL ASSUME MAINTENANCE RESPONSIBILITIES. HOWEVER, THE CONTRACTOR SHALL CONTINUE TO BE RESPONSIBLE FOR KEEPING THE TREES PLUMB THROUGHOUT THE GUARANTEE PERIOD.

 WATERING: MAINTAIN A WATERING SCHEDULE WHICH WILL THOROUGHLY WATER ALL PLANTS ONCE A WEEK, IN EXTREMELY HOT, DRY WEATHER, WATER MORE OFTEN AS REQUIRED BY INDICATIONS OF HEAT STRESS SUCH AS WILTING LEAVES. CHECK MOISTURE UNDER MULCH PRIOR TO WATERING TO DETERMINE NEED. CONTRACTOR SHALL MAKE THE NEEDS SHALL HAVE WATER RESPONSIBILTIES.

 WHERE IRRIGATION SYSTEMS ARE INSTALLED, SAID SYSTEMS SHALL HAVE WATER SENSOR DEVICES TO AVOID OVERWATERING AND TIMING DEVICES TO ENSURE RIRIGATION IS CONDUCTED DURING THE HOURS PERMITTED BY THE CITY WATER RESTRICTION REQUIREMENTS.

 ALL DISTURBED ARRESTORS DEVICES TO ENSURE RIRIGATION IS CONDUCTED DURING THE HOURS PERMITTED BY THE CITY WATER R

DECIDUOUS TREES

	SYMBOL	YMBOL QTY. COMMON NAME		BOTANICAL NAME	SIZE	ROOT
	9	7	BASSWOOD BLACK WALNUT NORTHERN RED OAK RED MAPLE SUGAR MAPLE SWAMP WHITE OAK	Tilla americana Jugians nigra Quercus rubra Acer rubrum Quercus bicolor	2.5-IN CALIP.	B&B

CONIFEROUS TREES

COMI ENOUS INCES						
SYMBOL	QTY.	COMMON NAME	BOTANICAL NAME	SIZE	ROOT	
**	8	AUSTRALIAN PINE BALSAM FIR BLACK SPRUCE WHITE SPRUCE	Pinus nigra Ables balsamea Picea mariana Picea glauca	6-FT HEIGHT	B & B	

- EXAMPLE SPECIES SHOWN VERIFY SPECIES REQUIREMENTS WITH CITY'S FORESTER PRIOR TO ANY INSTALLATIONS
- VERIFY LANDSCAPE LOCATIONS AND SPECIES WITH OWNER

LANDSCAPE PLAN **ELIZABETH MARIE ESTATES**

SITE PLANNING

PLOWE 6776 LAKE DRIVE SUITE 110 LINO LAKES, MN 5501

DR 2 1 2 1 0N NO.

ELIZABETH MARIE ESTATES CITY OF BLAINE, MINNESOTA

SHEET