


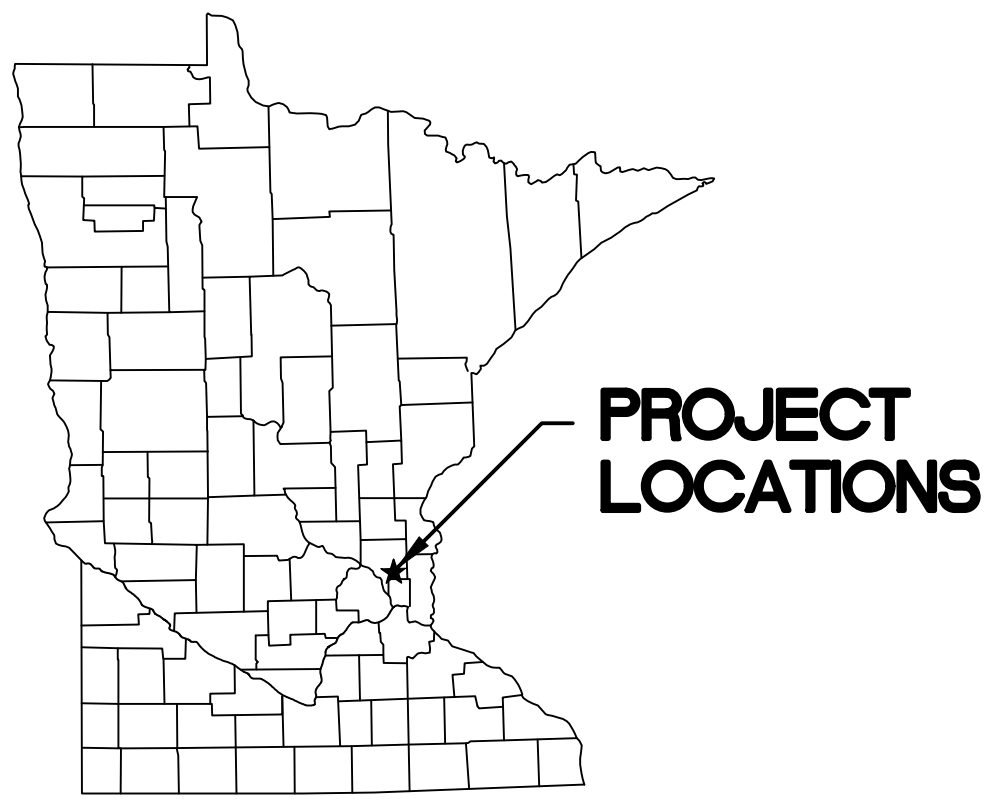


WELLHOUSE 1, 2, AND 9 REHABILITATION

CITY OF BLAINE

BLAINE, MINNESOTA

LOCATION MAP
NOT TO SCALE

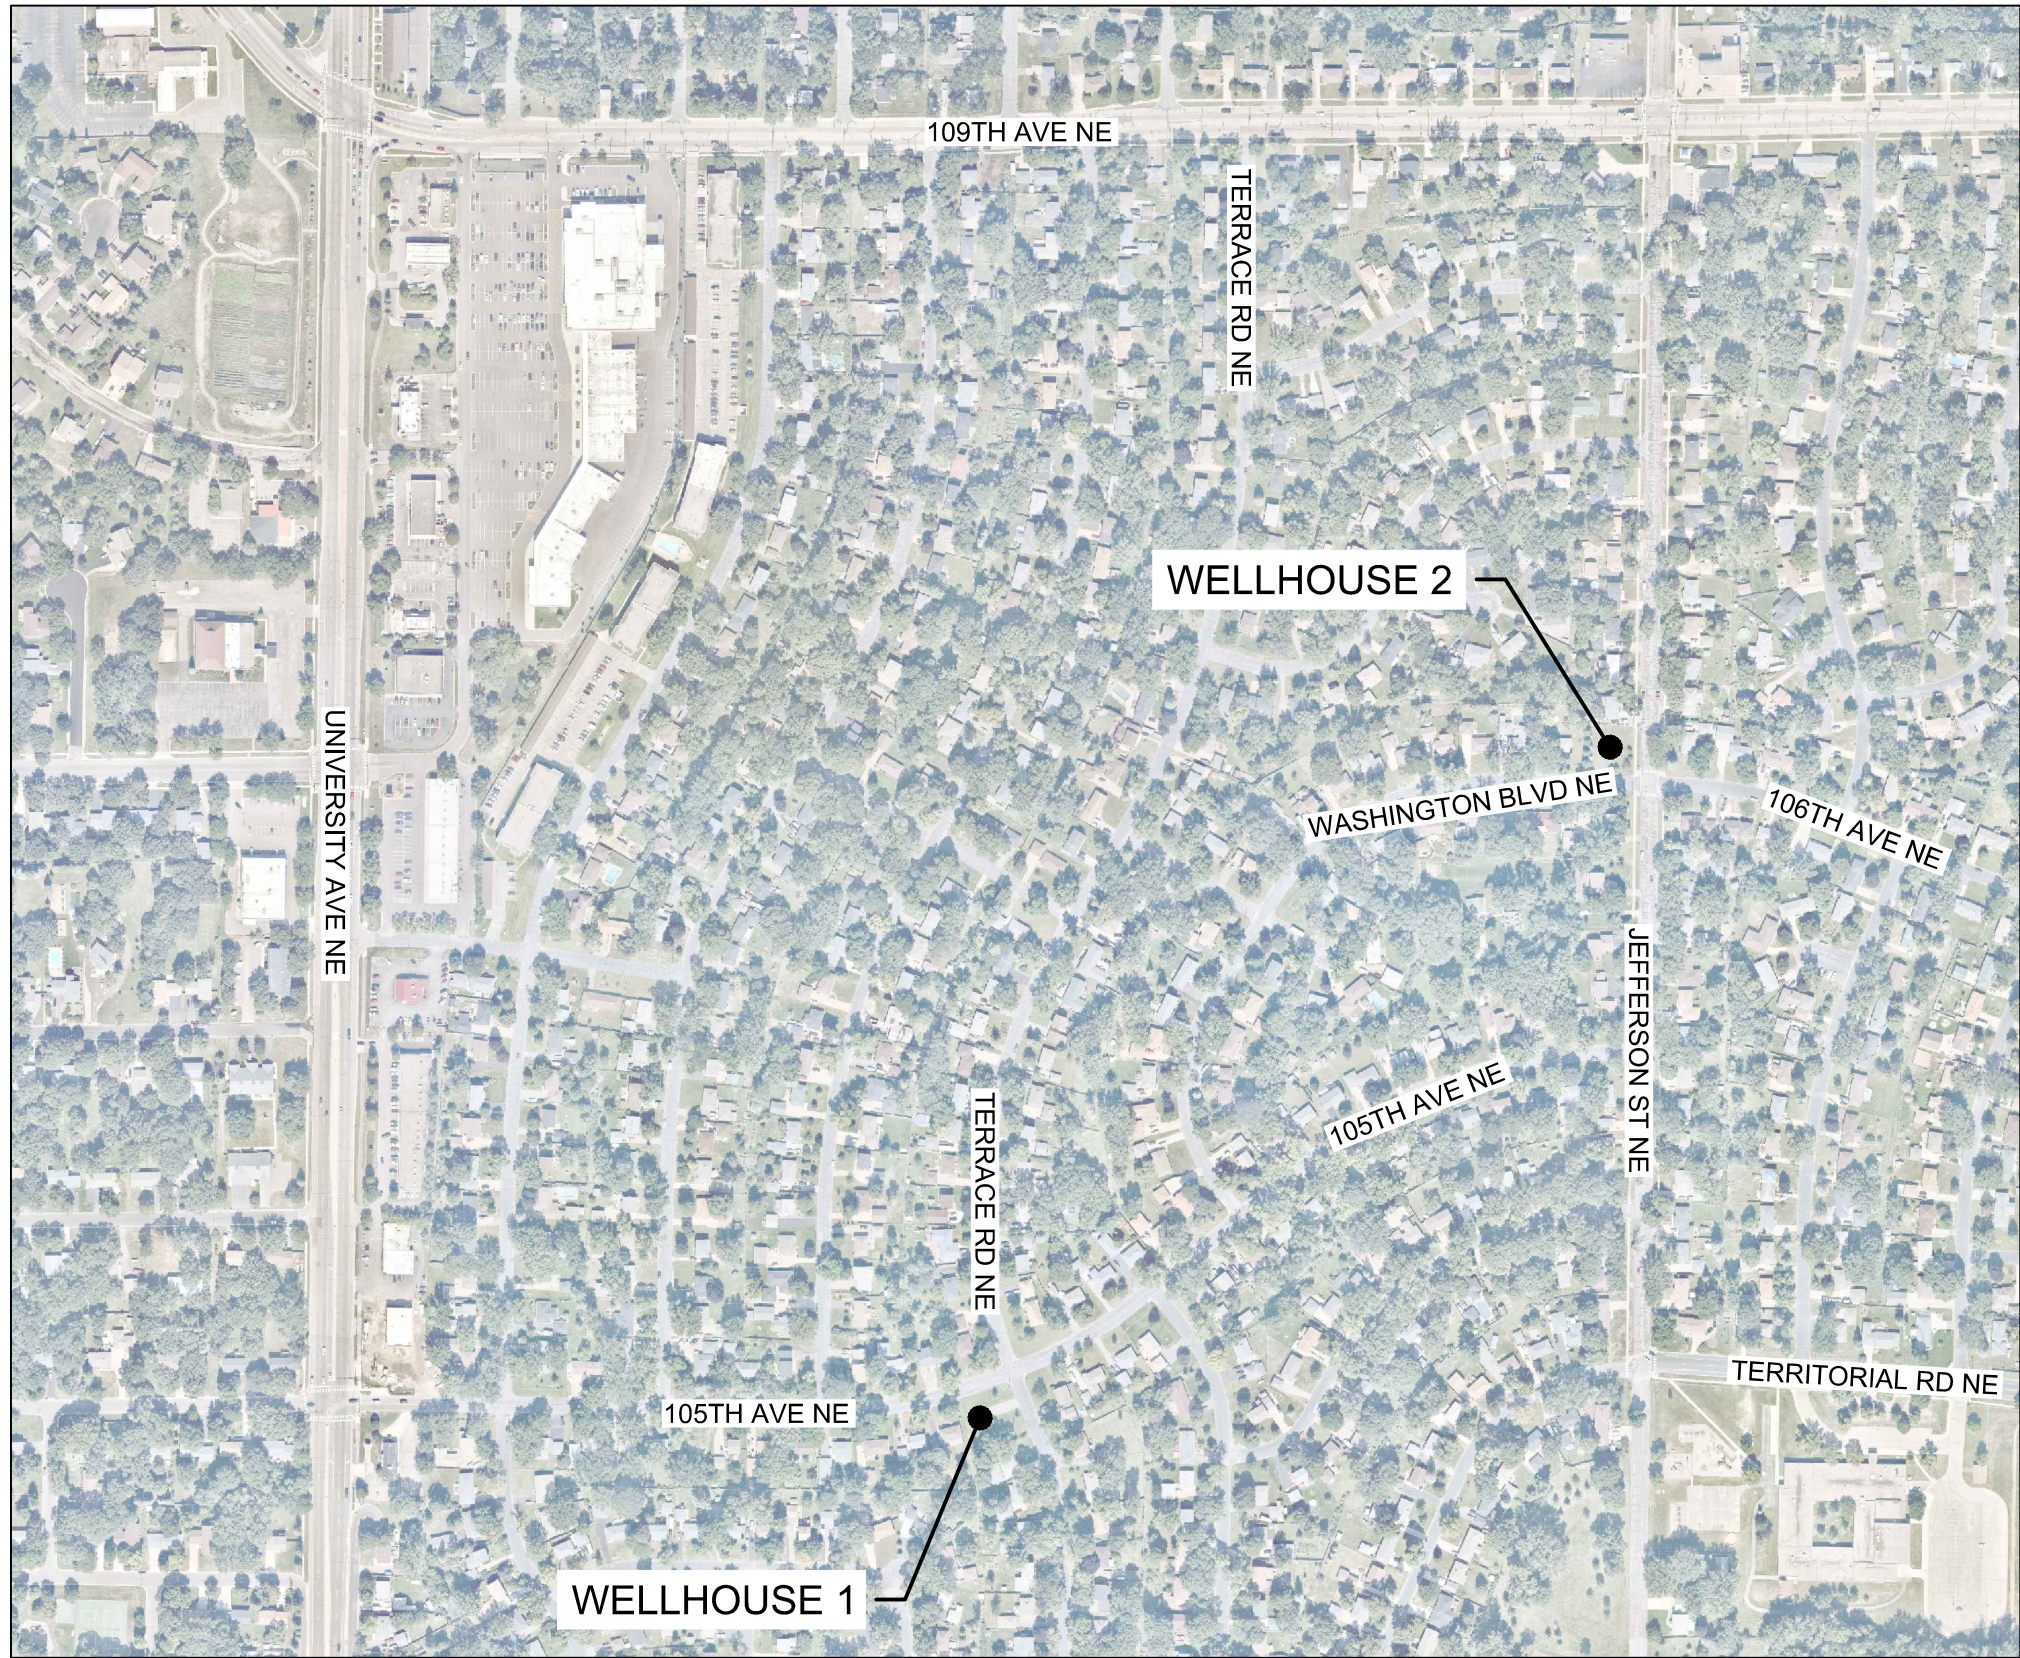

WELLHOUSE 1 AND 2 VICINITY MAP
NOT TO SCALE

WELLHOUSE 1 ADDRESS:

164 105TH AVE NE
BLAINE, MN

WELLHOUSE 2 ADDRESS:

10690 WASHINGTON BLVD NE
BLAINE, MN



WELLHOUSE 9 VICINITY MAP
NOT TO SCALE

WELLHOUSE 9 ADDRESS:

1100 PAUL PKWY NE
BLAINE, MN

WATER TREATMENT PLANT 2 ADDRESS:

951 124TH LANE NE
BLAINE, MN

CADD USER: Bryan D. Pillerie FILE: M:\DESIGN\2021\063\00\202106300_DP2_G-01.DWG PLOT SCALE: 1:1 PLOT DATE: 7/2/2019 3:56 PM
BARR M:\AutoCAD 2011\AutoCAD 2011 Support\encl\Template\Barr_2011_Template.dwt Plot at 1 10/05/2010 14:03:50

					I HEREBY CERTIFY THAT THIS PLAN, SPECIFICATION, OR REPORT WAS PREPARED BY ME OR UNDER MY DIRECT SUPERVISION AND THAT I AM A DULY LICENSED PROFESSIONAL ENGINEER UNDER THE LAWS OF THE STATE OF MINNESOTA.					CLIENT BID CONSTRUCTION PERMITTING					04/22/1905/30/1907/02/1905/30/19					 Project Office: BARR ENGINEERING CO. 4300 MARKETPOINTE DRIVE Suite 200 MINNEAPOLIS, MN 55435 Corporate Headquarters: Minneapolis, Minnesota Ph: 1-800-632-2277 Fax: (952) 832-2601 www.barr.com					Scale Date Drawn Checked Designed Approved					AS SHOWN 02/18/2019 BDP JMA BDP JMA					CITY OF BLAINE BLAINE, MINNESOTA					WELLHOUSE 1, 2, AND 9 REHABILITATION BLAINE, MINNESOTA					BARR PROJECT No. 23/02-1063.00 CLIENT PROJECT No. 19-15 DWG. No. G-01 REV. No. 0				
NO.					BY					CHK.					APP.					DATE					REVISION DESCRIPTION					TITLE SHEET																			