


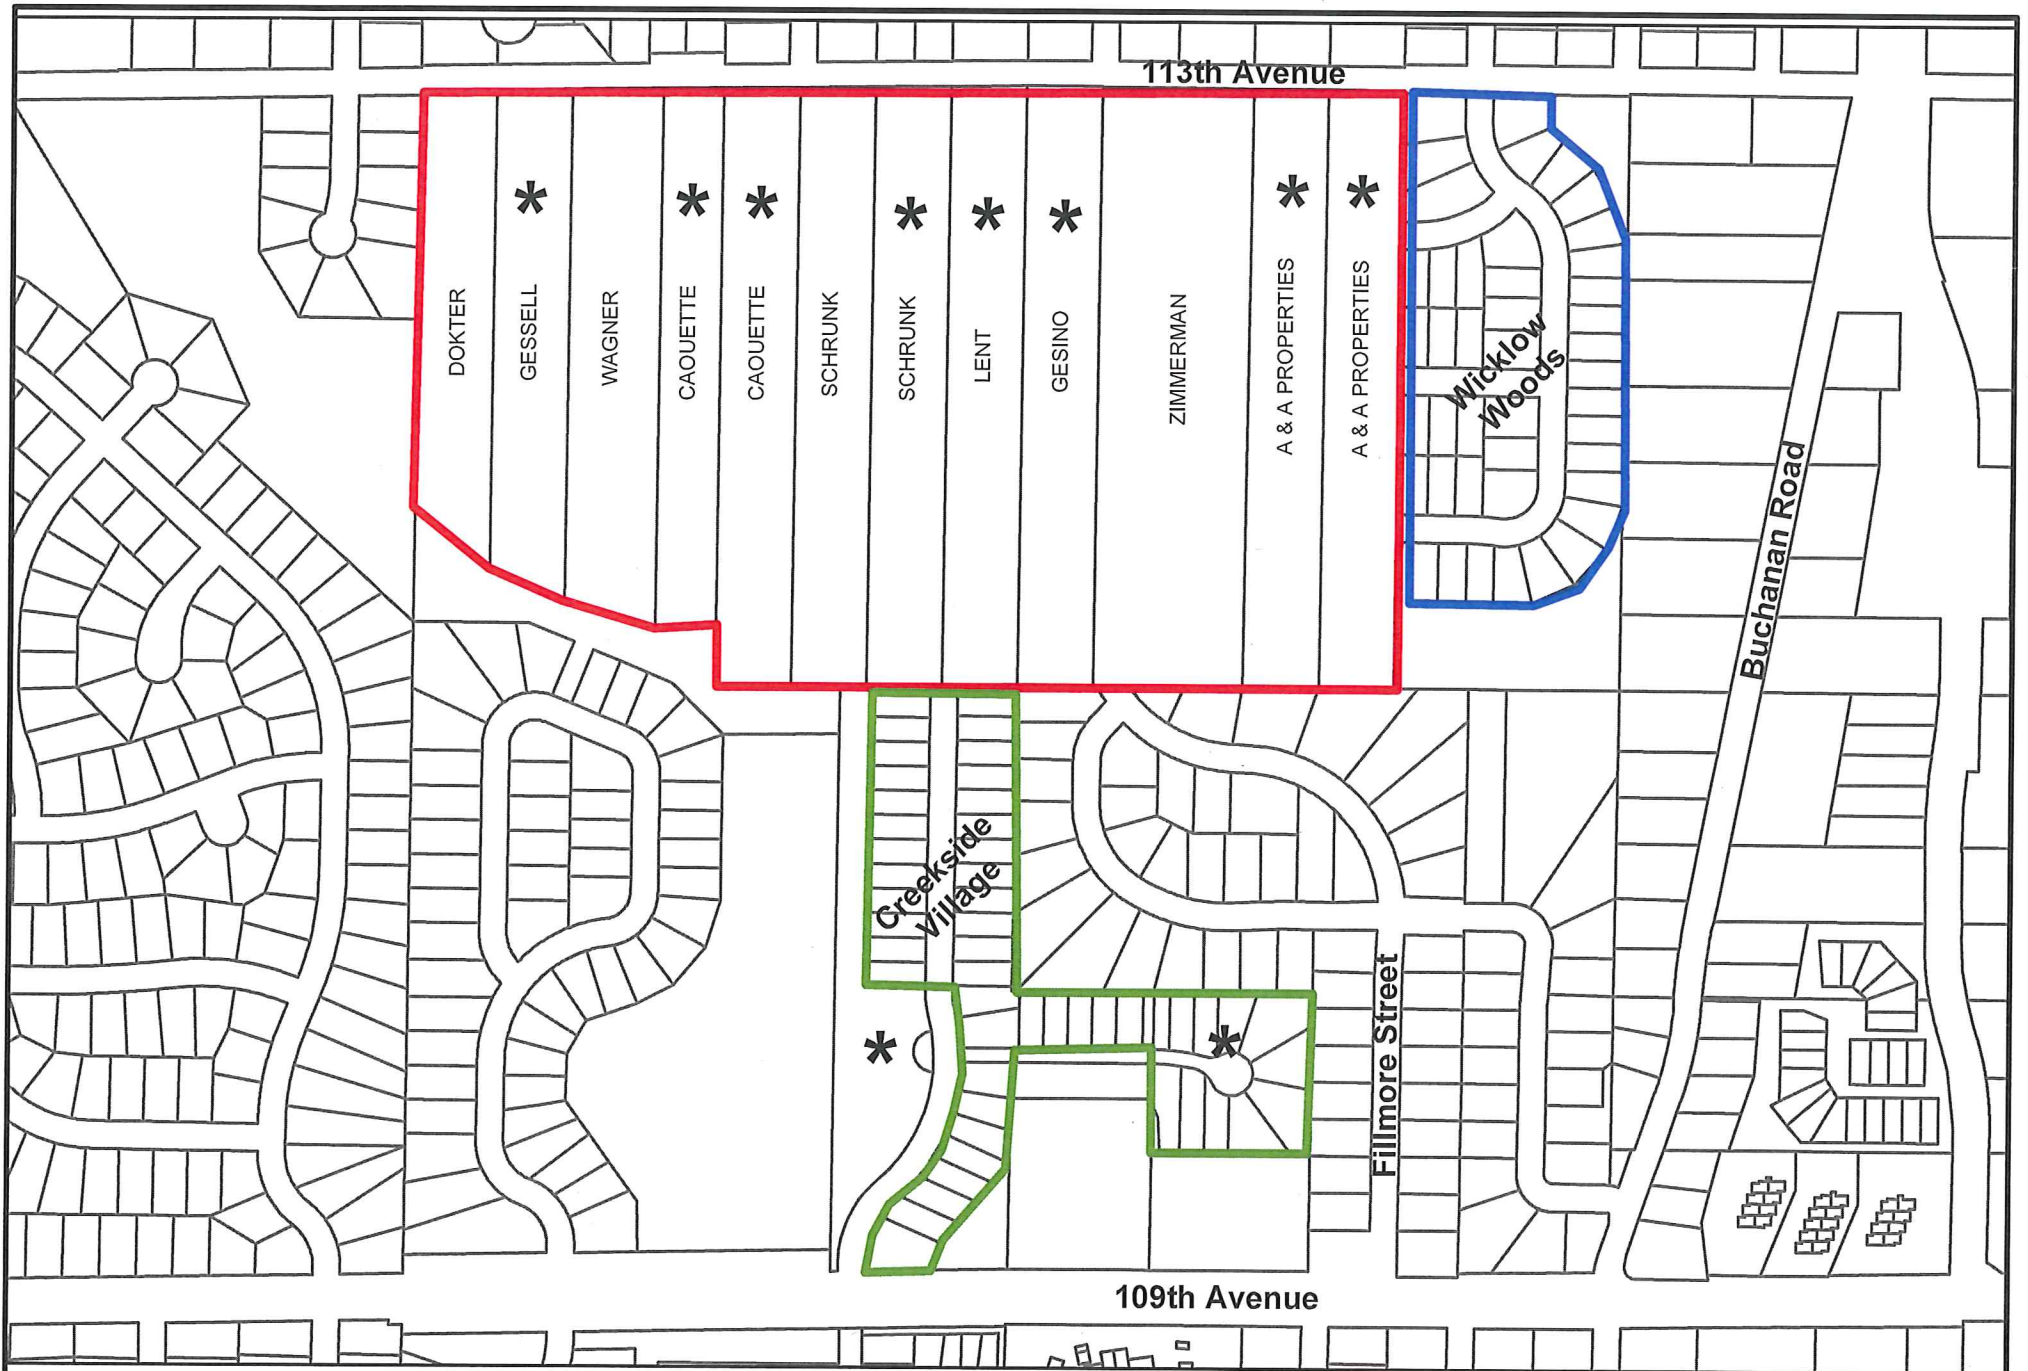

* - Signed Petition

113th Avenue NE Trunk Sanitary Sewer Project 17-09 Assessable Parcels



City of Blaine Engineering Department / 10801 Town Square Dr NE / Blaine, MN 55449 / (763) 785-6172

