


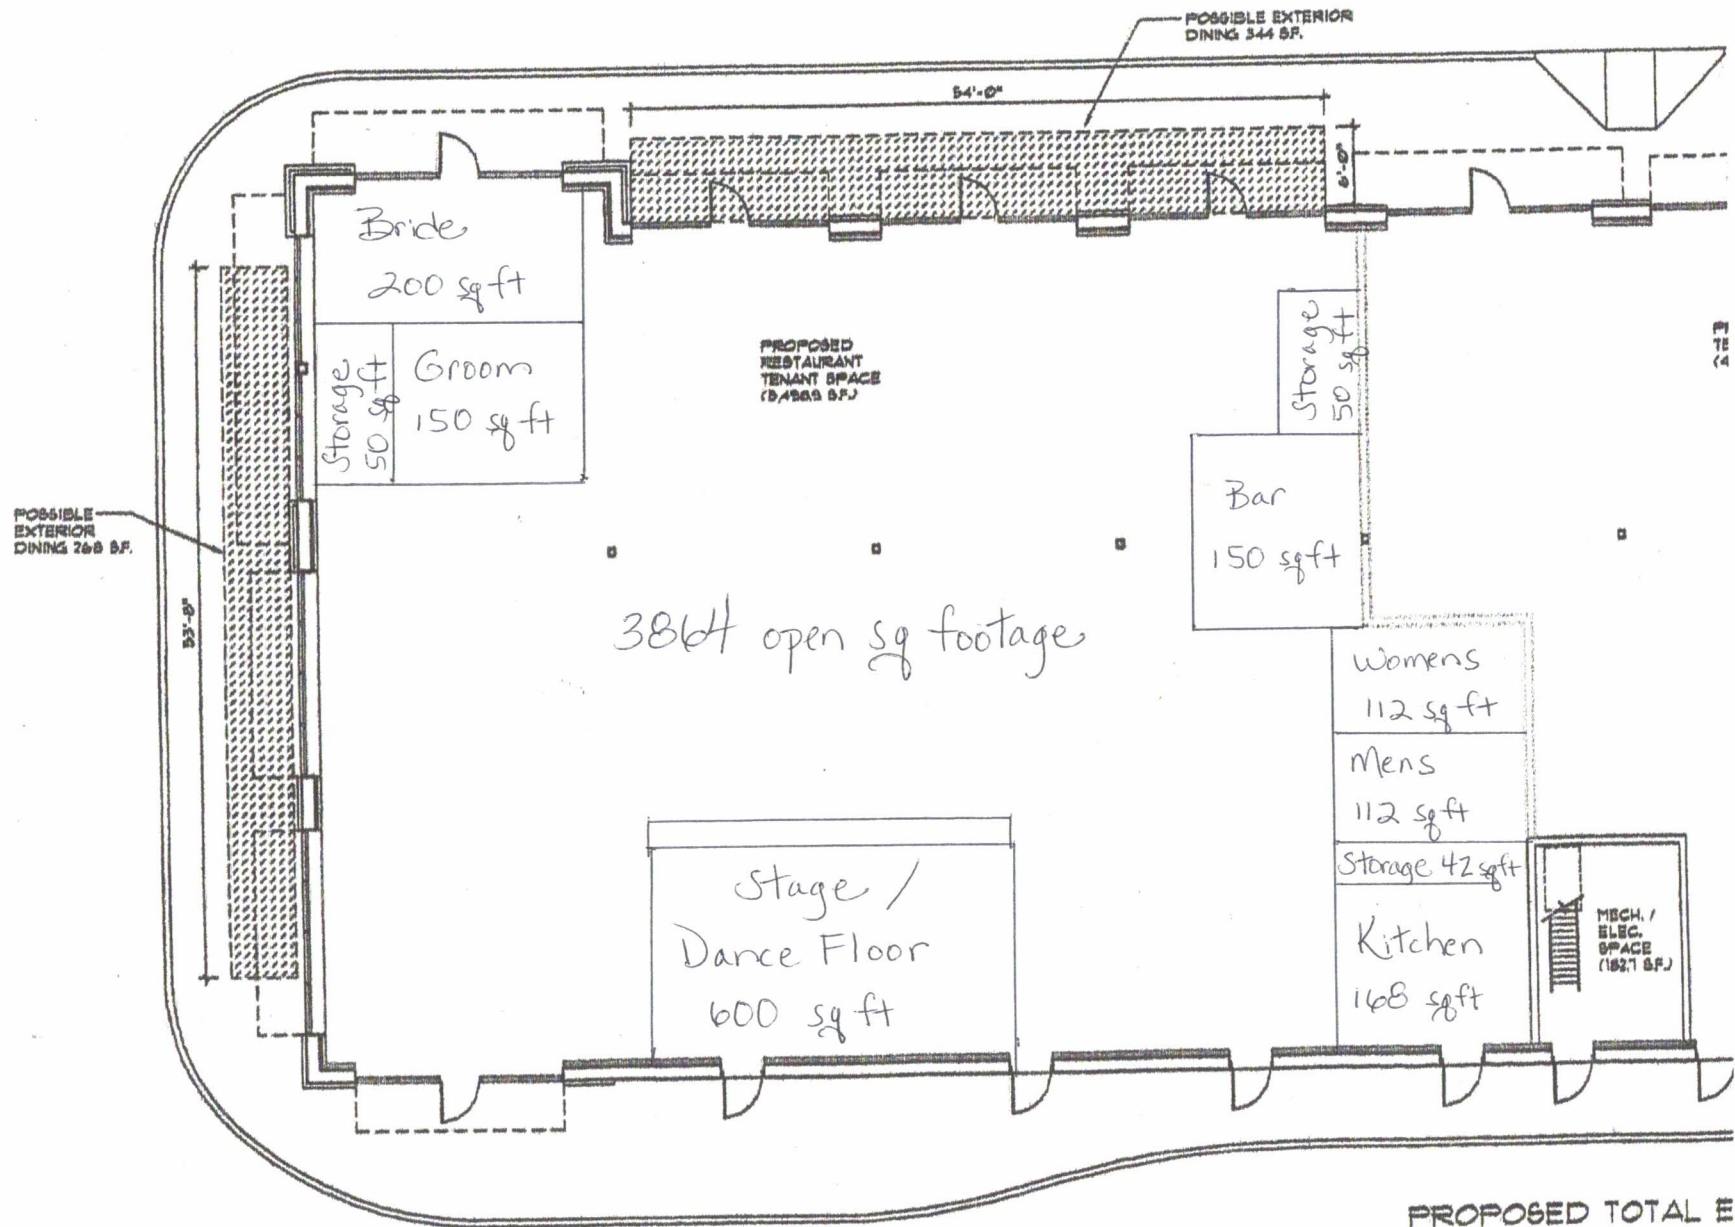

1
A32

PROPOSED EXTERIOR DINING PLAN
1/8" = 1'-0" (ON 24x36 SHEET)

