



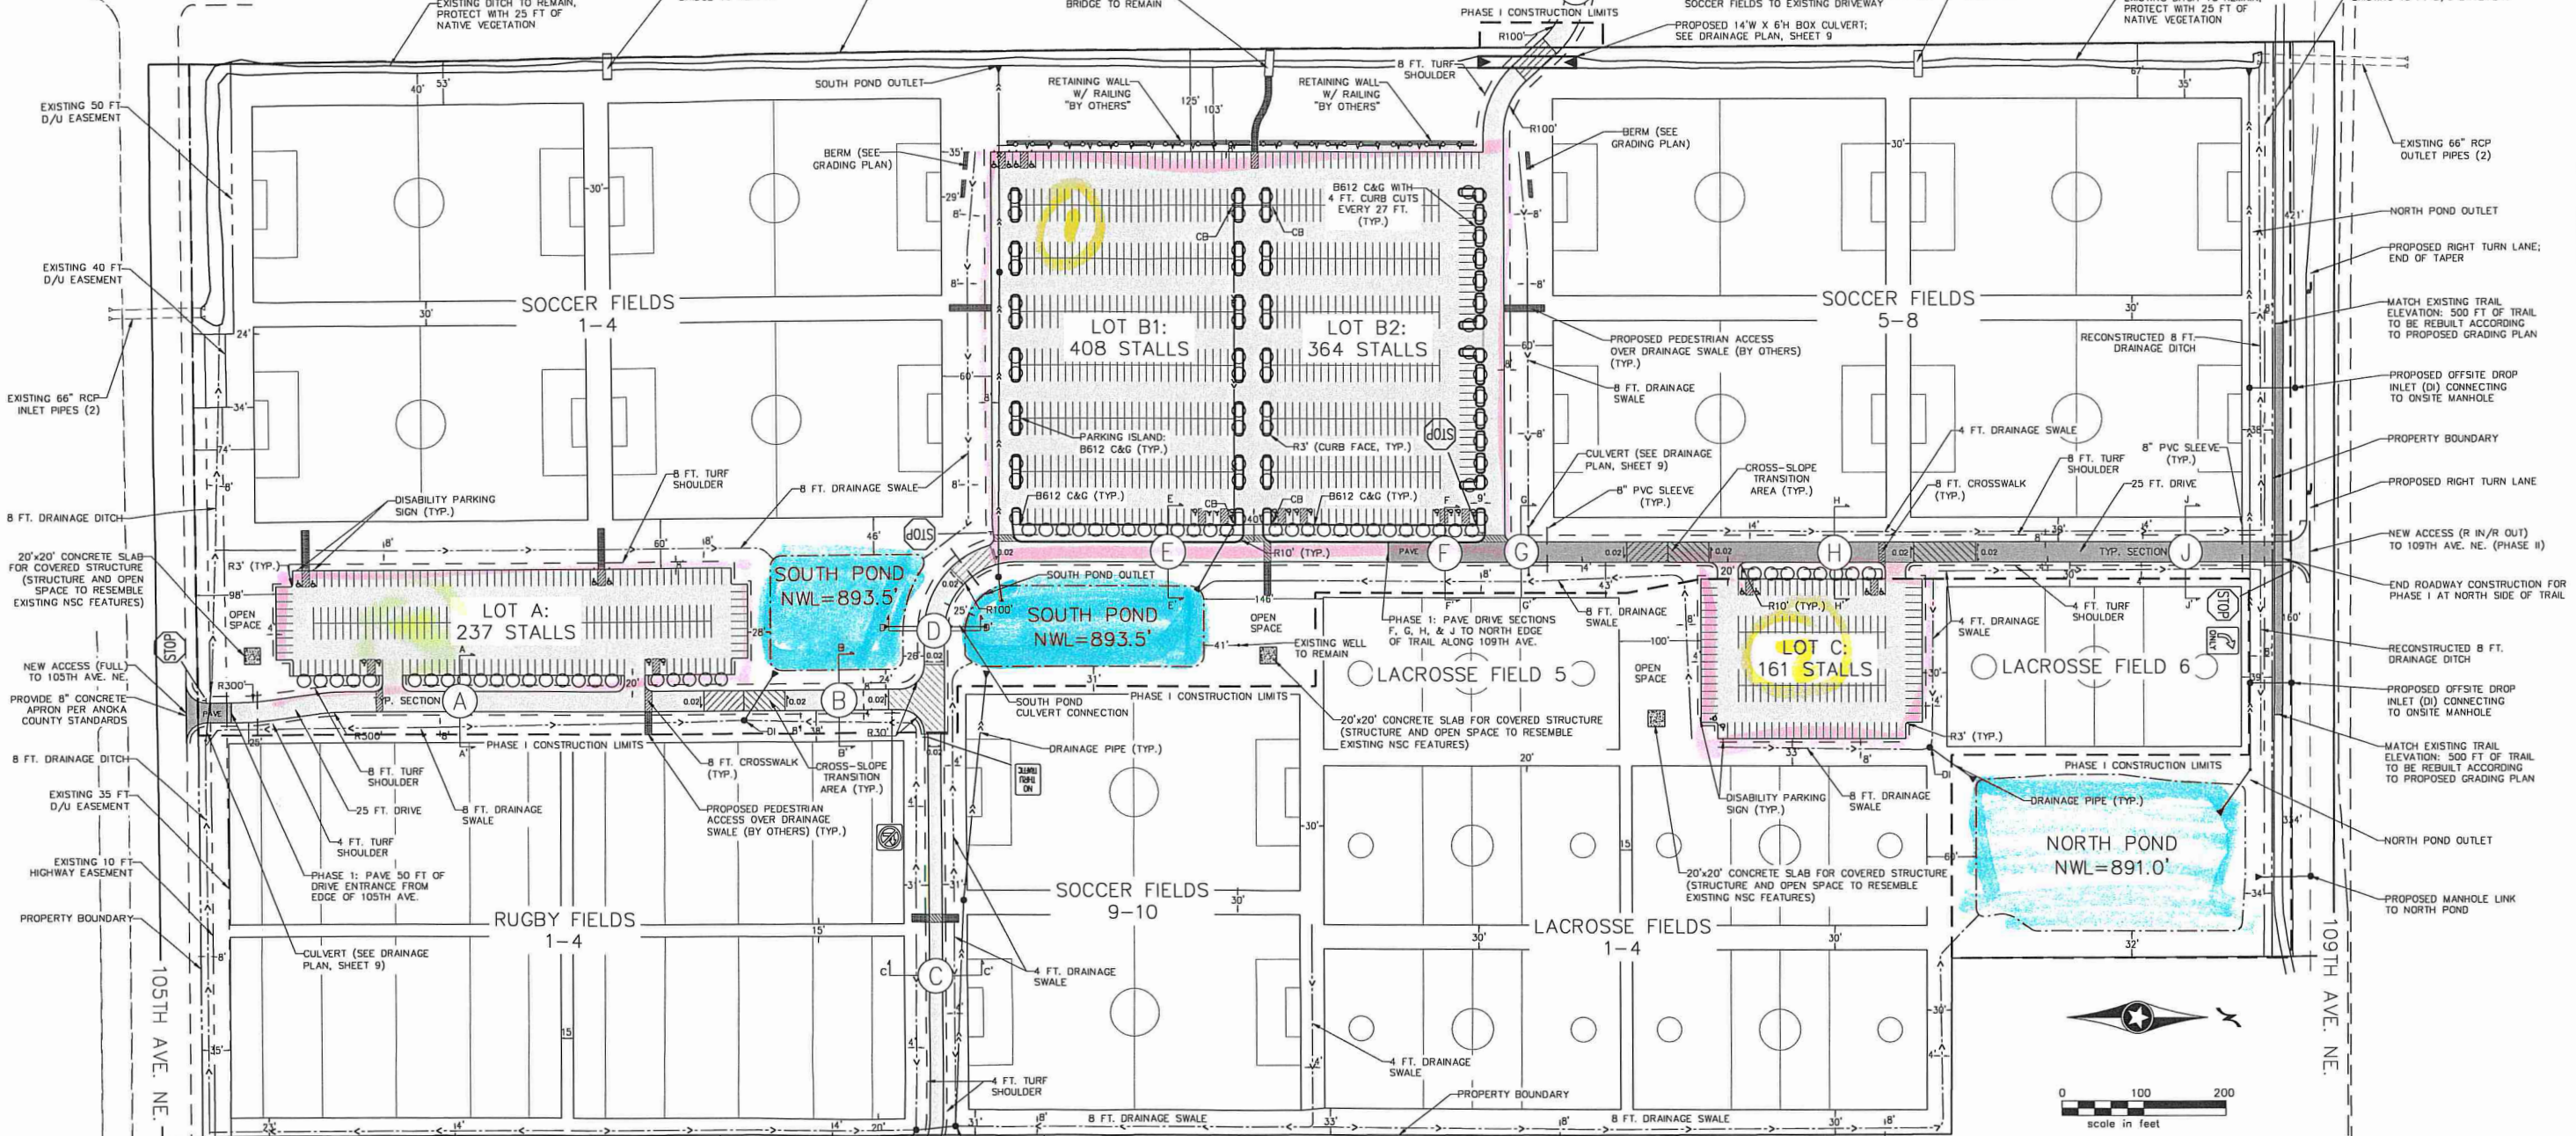


TYPICAL DIMENSIONS
*SOCCER FIELDS: 240' X 405'
*RUGBY FIELDS: 225' X 405'
*LACROSSE FIELDS: 195' X 360'
DRIVE/PARKING AISLES: 25' WIDE
**PARKING STALLS: 9' X 20'
DRIVE SHOULDER: 8' OR 4' WIDE
DRAINAGE SWALES: 8' OR 4' WIDE

*EXCLUDES 10' PERIMETER SIDELINE
**SITE TOTALS: 1170 STALLS,
30 ACCESSIBLE STALLS

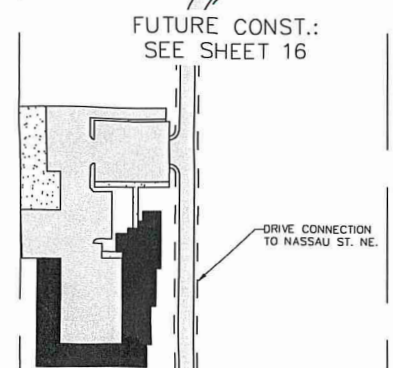

- PORTION OF ROADWAY TO BE PAVED DURING PHASE I CONST.
- PAVEMENT PAINT HATCH: LINES 3' APART AT 45 DEGREES
- DRIVE CROSS SLOPE TRANSITION AREA
- PEDESTRIAN CROSSING OVER SWALE (BY OWNER, NOT IN PHASE I CONTRACT)
- DRAINAGE SWALE CENTERLINE (SEE GRADING PLAN AND DETAILS)
- DRAINAGE PIPE (SEE DRAINAGE PLAN, SHEET 9)
- EDGE OF TURF SHOULDER (SEE TYPICAL SECTIONS, SHEET 5)
- 8" PVC SLEEVE (FOR IRRIGATION)
- CATCH BASIN (CB) / DROP INLET (DI) (SEE DETAIL, PLAN SHEET 23)
- REFERS TO A SPECIFIC ROADWAY DESIGN SCENARIO AS SHOWN IN TYPICAL SECTIONS (SEE PLAN SHEET 5)

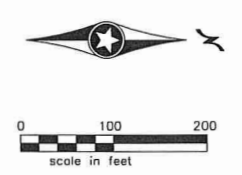

NOTE: SEE DRAINAGE PLAN (SHEET 9) AND STORM SEWER TABULATIONS (SHEET 10) FOR INFORMATION ON DRAINAGE INFRASTRUCTURE

GENERAL NOTES:
(1) THE SUBSURFACE UTILITY INFORMATION IN THIS PLAN IS UTILITY QUALITY D. THIS QUALITY LEVEL WAS DETERMINED ACCORDING TO THE GUIDELINES OF CI/ASCE 38-2, ENTITLED "STANDARD GUIDELINES FOR THE COLLECTION AND DEPICTION OF EXISTING SUBSURFACE UTILITY DATA."

