


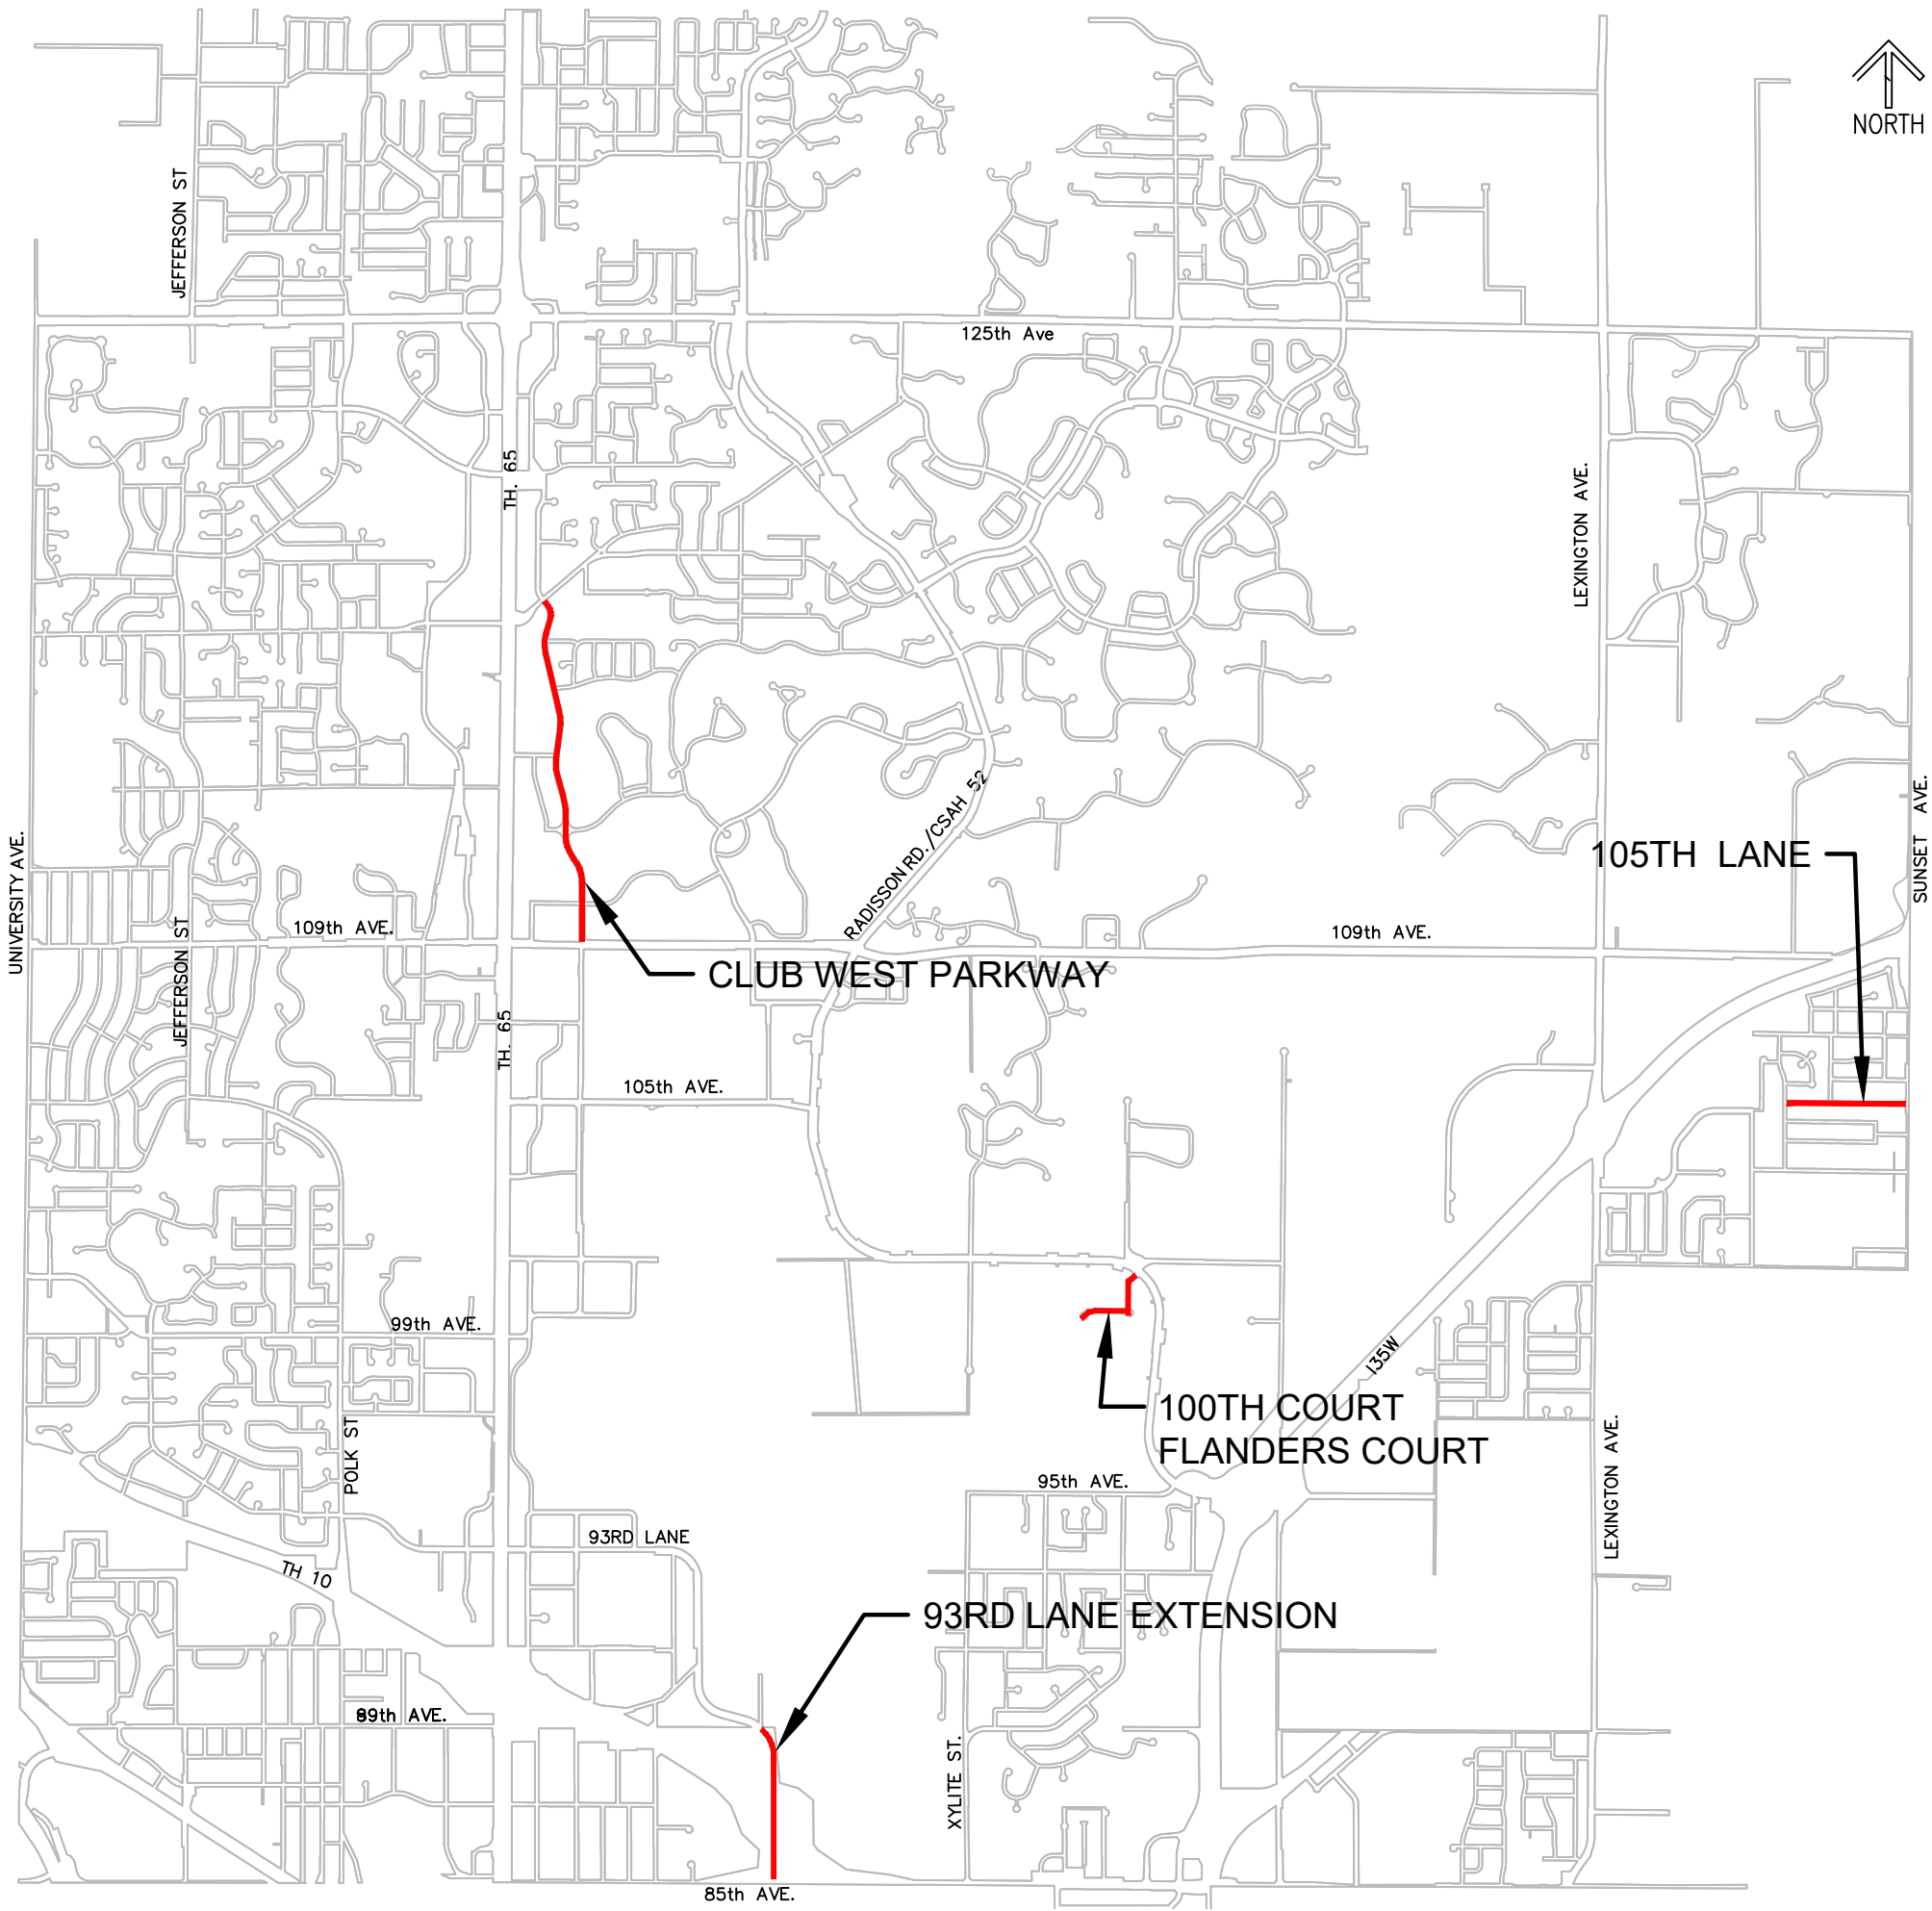

2021 STREET RECONSTRUCTIONS
CITY PROJ. NO. 20-06
CITY OF BLAINE
PAVEMENT MANAGEMENT PROGRAM

LEGEND

 2021 STREET RECONSTRUCTIONS



ENGINEERING DEPARTMENT
10801 Town Square Drive, Blaine, Minnesota 55449
Phone (763) 785-6172