


# PROPOSED ELECTRIC UTILITY EASEMENT

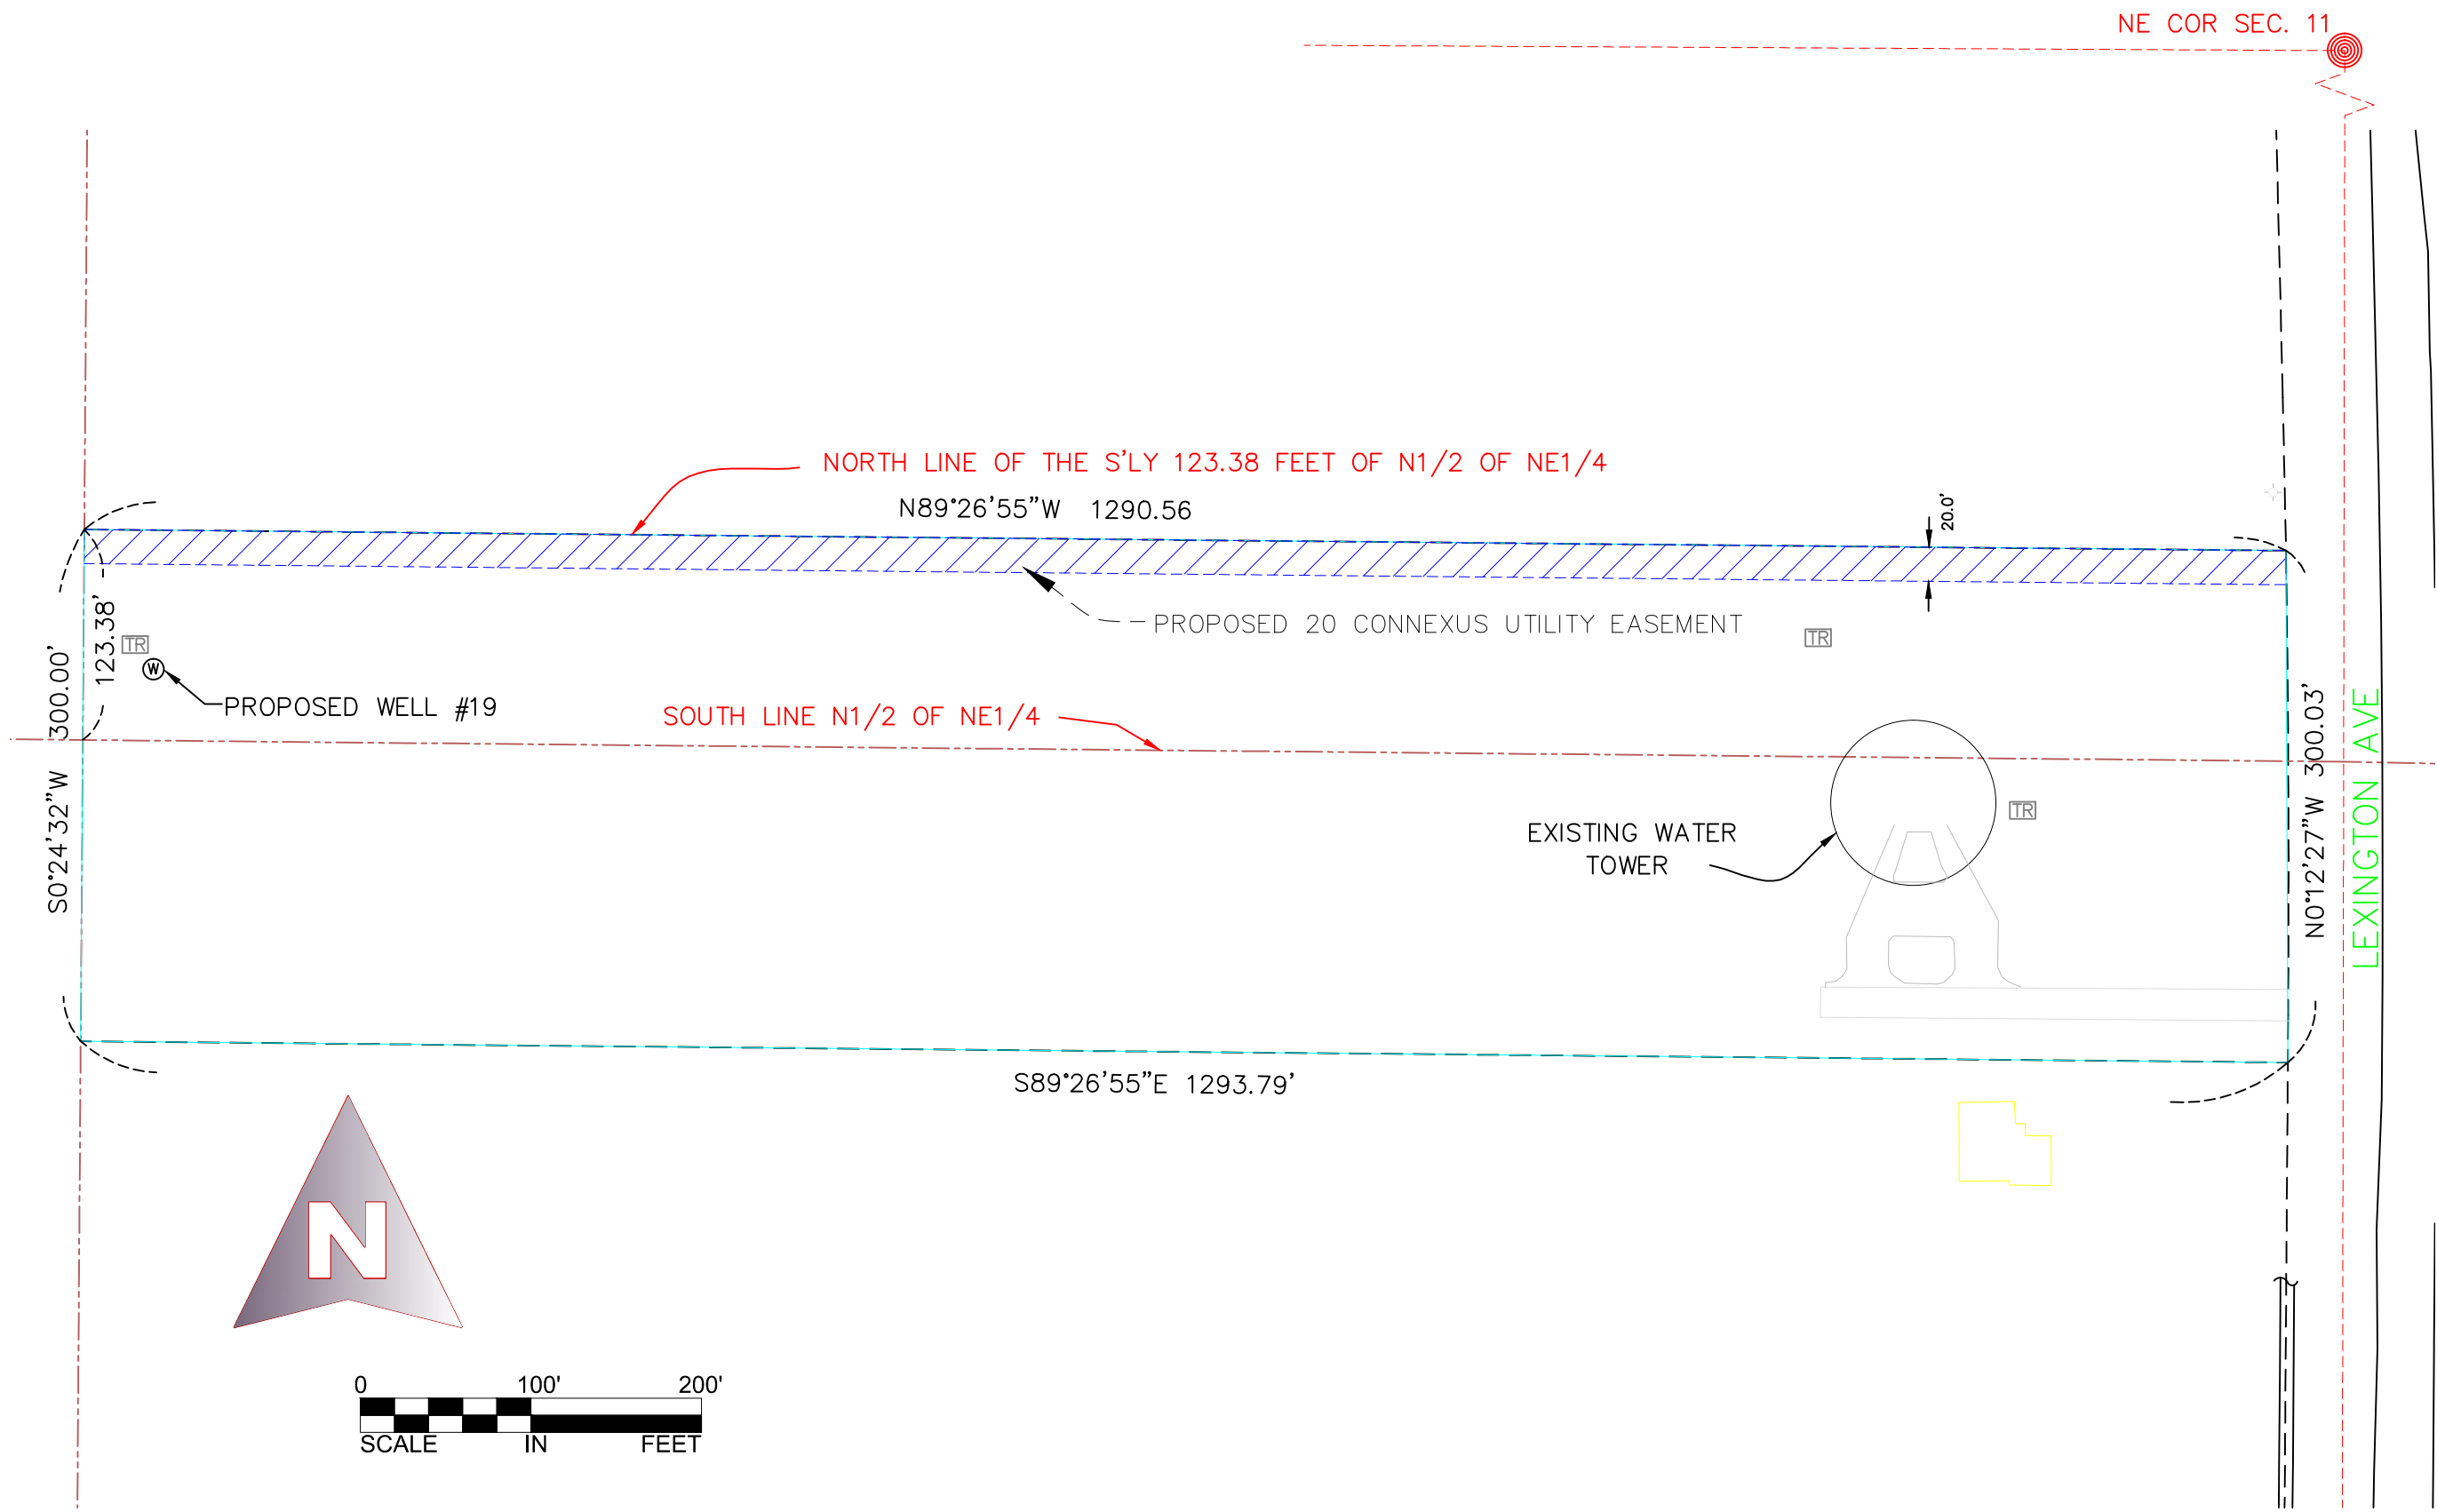

NE COR SEC. 11

I hereby certify that this plan specifically prepared by me or under my direct supervision and that I am a duly Licensed Professional Engineer under the laws of the State of Minnesota.  
 Date: \_\_\_\_\_ MN Reg. No.: \_\_\_\_\_

REVISIONS	INITIAL
REMOVED LOC. 11/10/16	

DESIGNED BY: DMZ  
 DRAWN BY: DMZ  
 ORIGINAL DATE: 11/10/16  
 SCALE: \_\_\_\_\_  
 HORIZ: \_\_\_\_\_  
 VERT: \_\_\_\_\_

EASEMENT EXHIBIT

**CONNEXUS ENERGY**  
 Your Community Energy Partner  
 14601 Ramsey Blvd Ramsey, MN 55303

SHEET 1 OF 1