

**Case File No. 17-0025**  
**Deer Pond**

Blaine Planning Department / 10801 Town Square Dr NE / Blaine, MN 55449 / (763) 785-6180



KNOW ALL PERSONS BY THESE PRESENTS: That Five Star Group, LLC, a Minnesota limited liability company, owner of the following described property:

The Northeast Quarter of the Southwest Quarter of Section 3, Township 31, Range 23, EXCEPT the South 990 feet thereof, also EXCEPT the East 660 feet of said Northeast Quarter of the Southwest Quarter.

and

Outlot B, HARPERS STREET WOODS, according to the recorded plat thereof, Anoka County, Minnesota

Has caused the same to be surveyed and platted as DEER POND and does hereby dedicate to the public for public use the public ways and the drainage and utility easements as shown on this plat.

In witness whereof said Five Star Group, LLC, a Minnesota limited liability company, has caused these presents to be signed by its proper officer this \_\_\_\_\_ day of \_\_\_\_\_, 20\_\_\_\_

FIVE STAR GROUP, LLC

Faisal Jalil Siddiqui as Chief Manger

STATE OF \_\_\_\_\_

COUNTY OF \_\_\_\_\_

This instrument was acknowledged before me on \_\_\_\_\_ by Faisal Jalil Siddiqui as Chief Manager of Five Star Group, LLC, a Minnesota limited liability company.

Notary Public, \_\_\_\_\_

My commission expires \_\_\_\_\_

# DEER POND

I Thomas R. Balluff do hereby certify that this plat was prepared by me or under my direct supervision; that I am a duly Licensed Land Surveyor in the State of Minnesota; that this plat is a correct representation of the boundary survey; that all mathematical data and labels are correctly designated on this plat; that all monuments depicted on this plat have been, or will be correctly set within one year; that all water boundaries and wet lands, as defined in Minnesota Statutes, Section 505.01, Subd. 3, as of the date of this certificate are shown and labeled on this plat; and all public ways are shown and labeled on this plat.

Dated this \_\_\_\_\_ day of \_\_\_\_\_, 20\_\_\_\_

Thomas R. Balluff, Licensed Land Surveyor  
Minnesota License No. 40361

STATE OF \_\_\_\_\_

COUNTY OF \_\_\_\_\_

This instrument was acknowledged before me on \_\_\_\_\_ by Thomas R. Balluff.

Notary Public, \_\_\_\_\_

My commission expires \_\_\_\_\_

CITY COUNCIL, CITY OF BLAINE, MINNESOTA

This plat of DEER POND was approved and accepted by the City Council of the City of Blaine, Minnesota at a regular meeting thereof held this \_\_\_\_\_ day of \_\_\_\_\_, 20\_\_\_\_, and said plat is in compliance with the provisions of Minnesota Statutes, Section 505.03, Subd. 2.

CITY COUNCIL, CITY OF BLAINE, MINNESOTA

By: \_\_\_\_\_, Mayor

By: \_\_\_\_\_, Clerk

COUNTY SURVEYOR

I hereby certify that in accordance with Minnesota Statutes, Section 505.021, Subd. 11, this plat has been reviewed and approved this \_\_\_\_\_ day of \_\_\_\_\_, 20\_\_\_\_

By: \_\_\_\_\_

Larry D. Holm  
Anoka County Surveyor

COUNTY AUDITOR/TREASURER

Pursuant to Minnesota Statutes, Section 505.021, Subd. 9, taxes payable in the year 20\_\_\_\_ on the land hereinbefore described have been paid. Also, pursuant to Minnesota Statutes, Section 272.12, there are no delinquent taxes and transfer entered this \_\_\_\_\_ day of \_\_\_\_\_, 20\_\_\_\_

Property Tax Administrator

By: \_\_\_\_\_, Deputy


COUNTY RECORDER/REGISTRAR OF TITLES

County of Anoka, State of Minnesota

I hereby certify that this plat of DEER POND was filed in the office of the County Recorder/Registrar of Titles for public record on this \_\_\_\_\_ day of \_\_\_\_\_, 20\_\_\_\_, at \_\_\_\_\_ o'clock \_\_\_\_\_ M., and was duly recorded as Document Number \_\_\_\_\_

County Recorder/Registrar of Titles

By: \_\_\_\_\_, Deputy

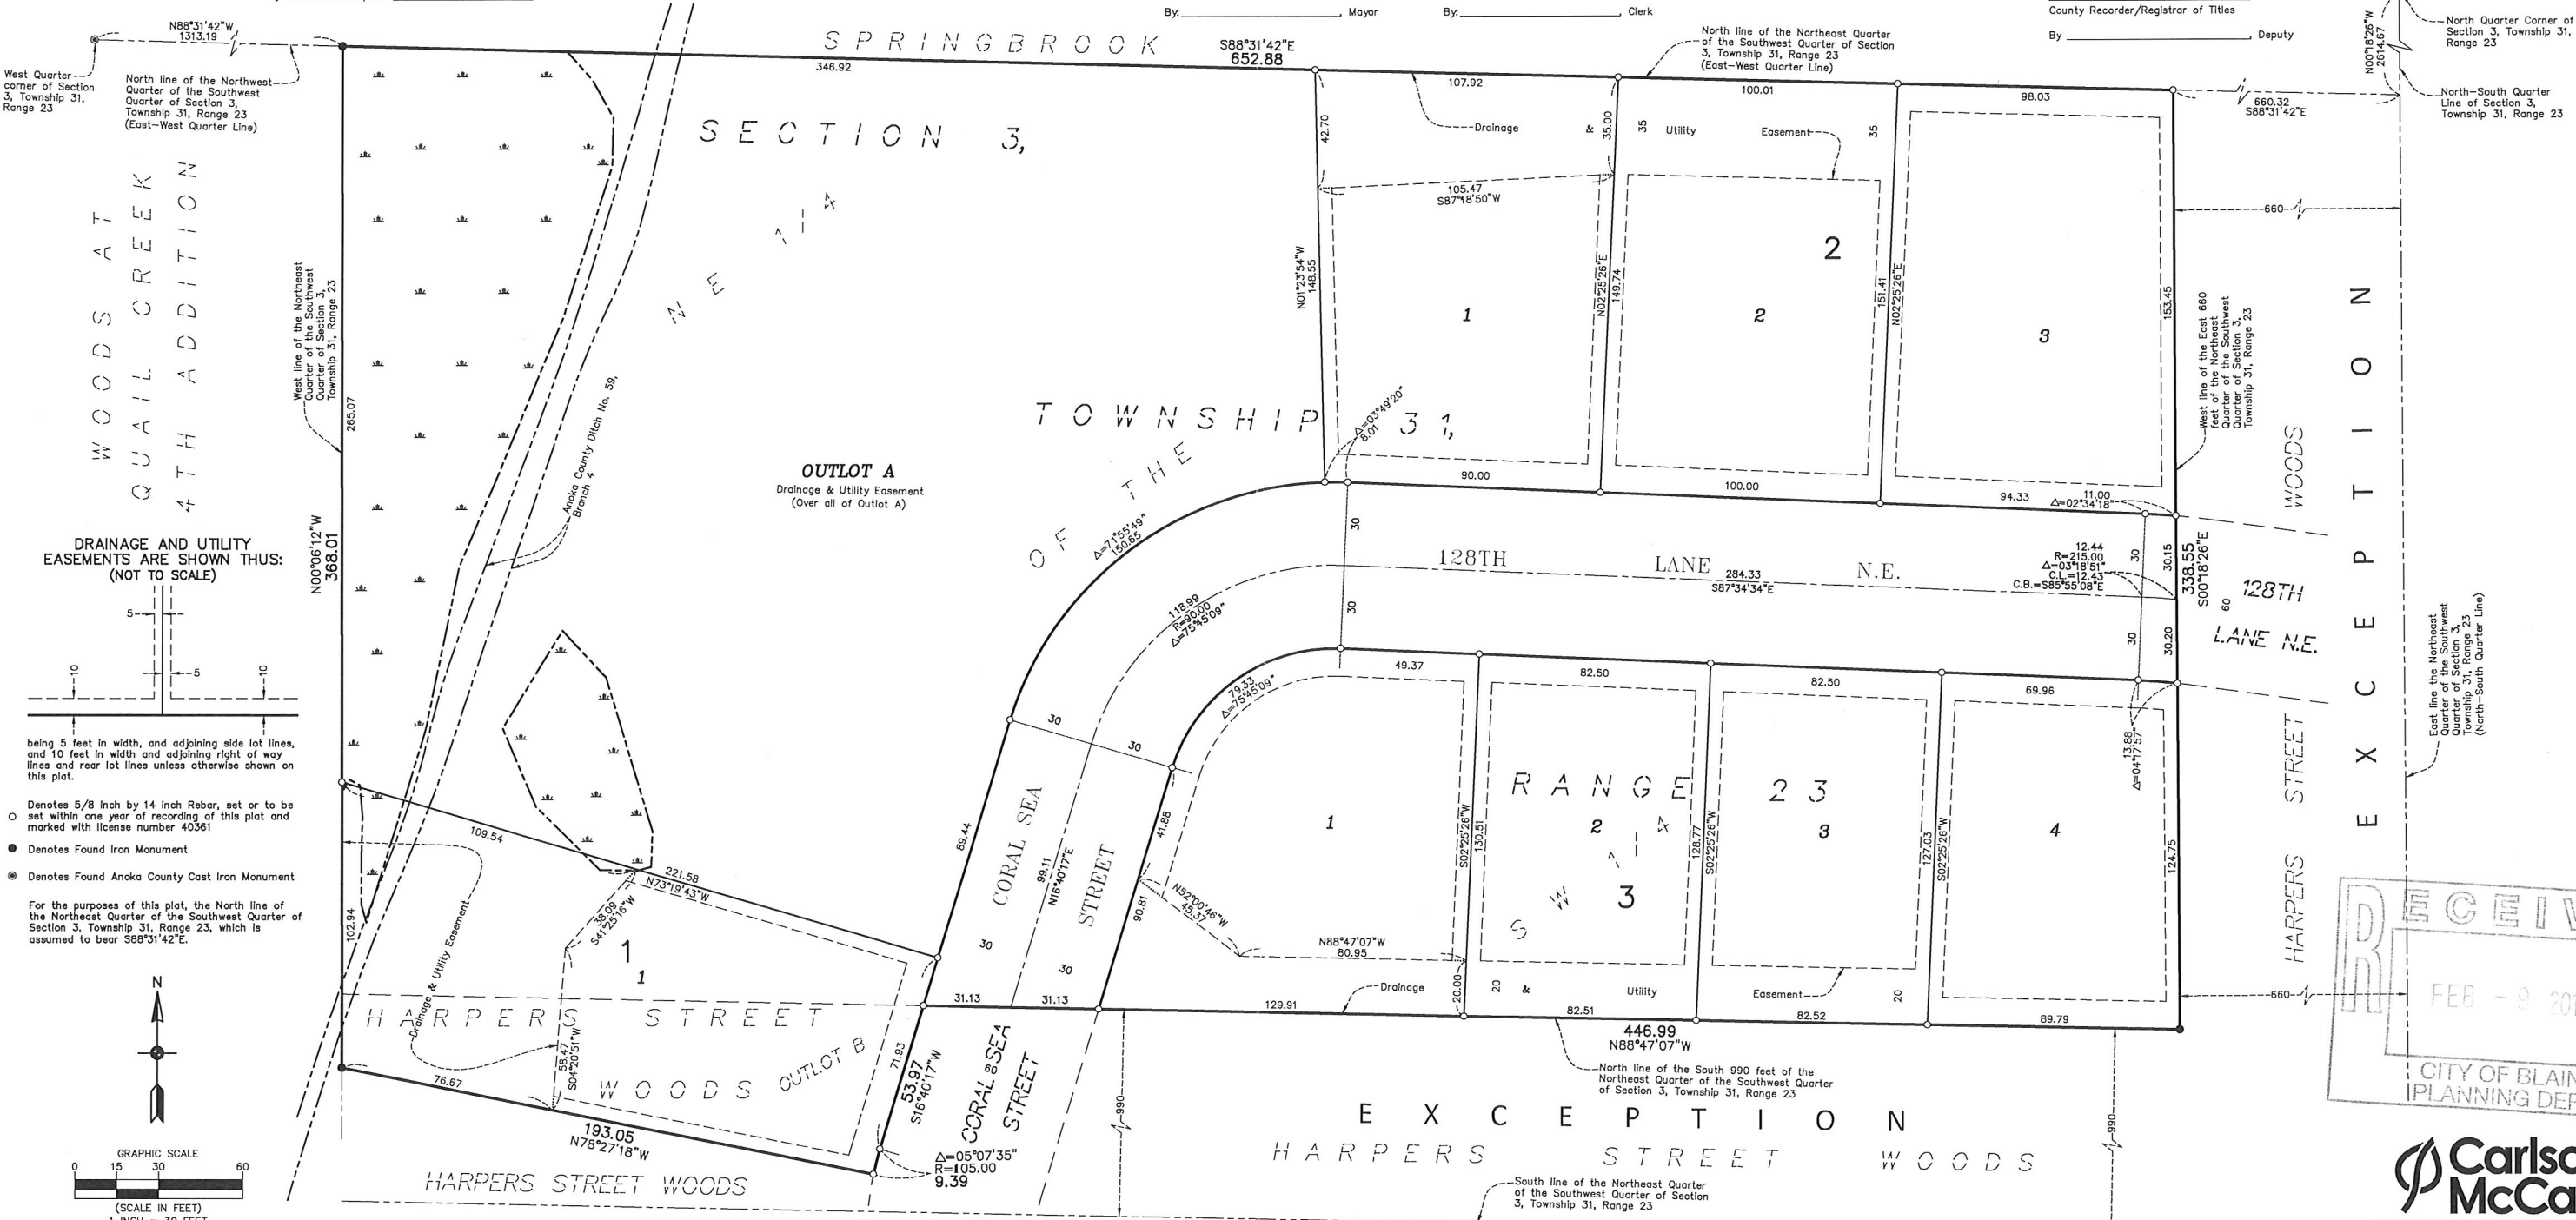

RECEIVED  
FEB - 9 2018  
CITY OF BLAINE  
PLANNING DEPT.

Carlson  
McCain  
ENVIRONMENTAL · ENGINEERING · SURVEYING