


**Case File No. 14-0022**

Blaine Planning Department / 10801 Town Square Dr NE / Blaine, MN 55449 / (763) 785-6180




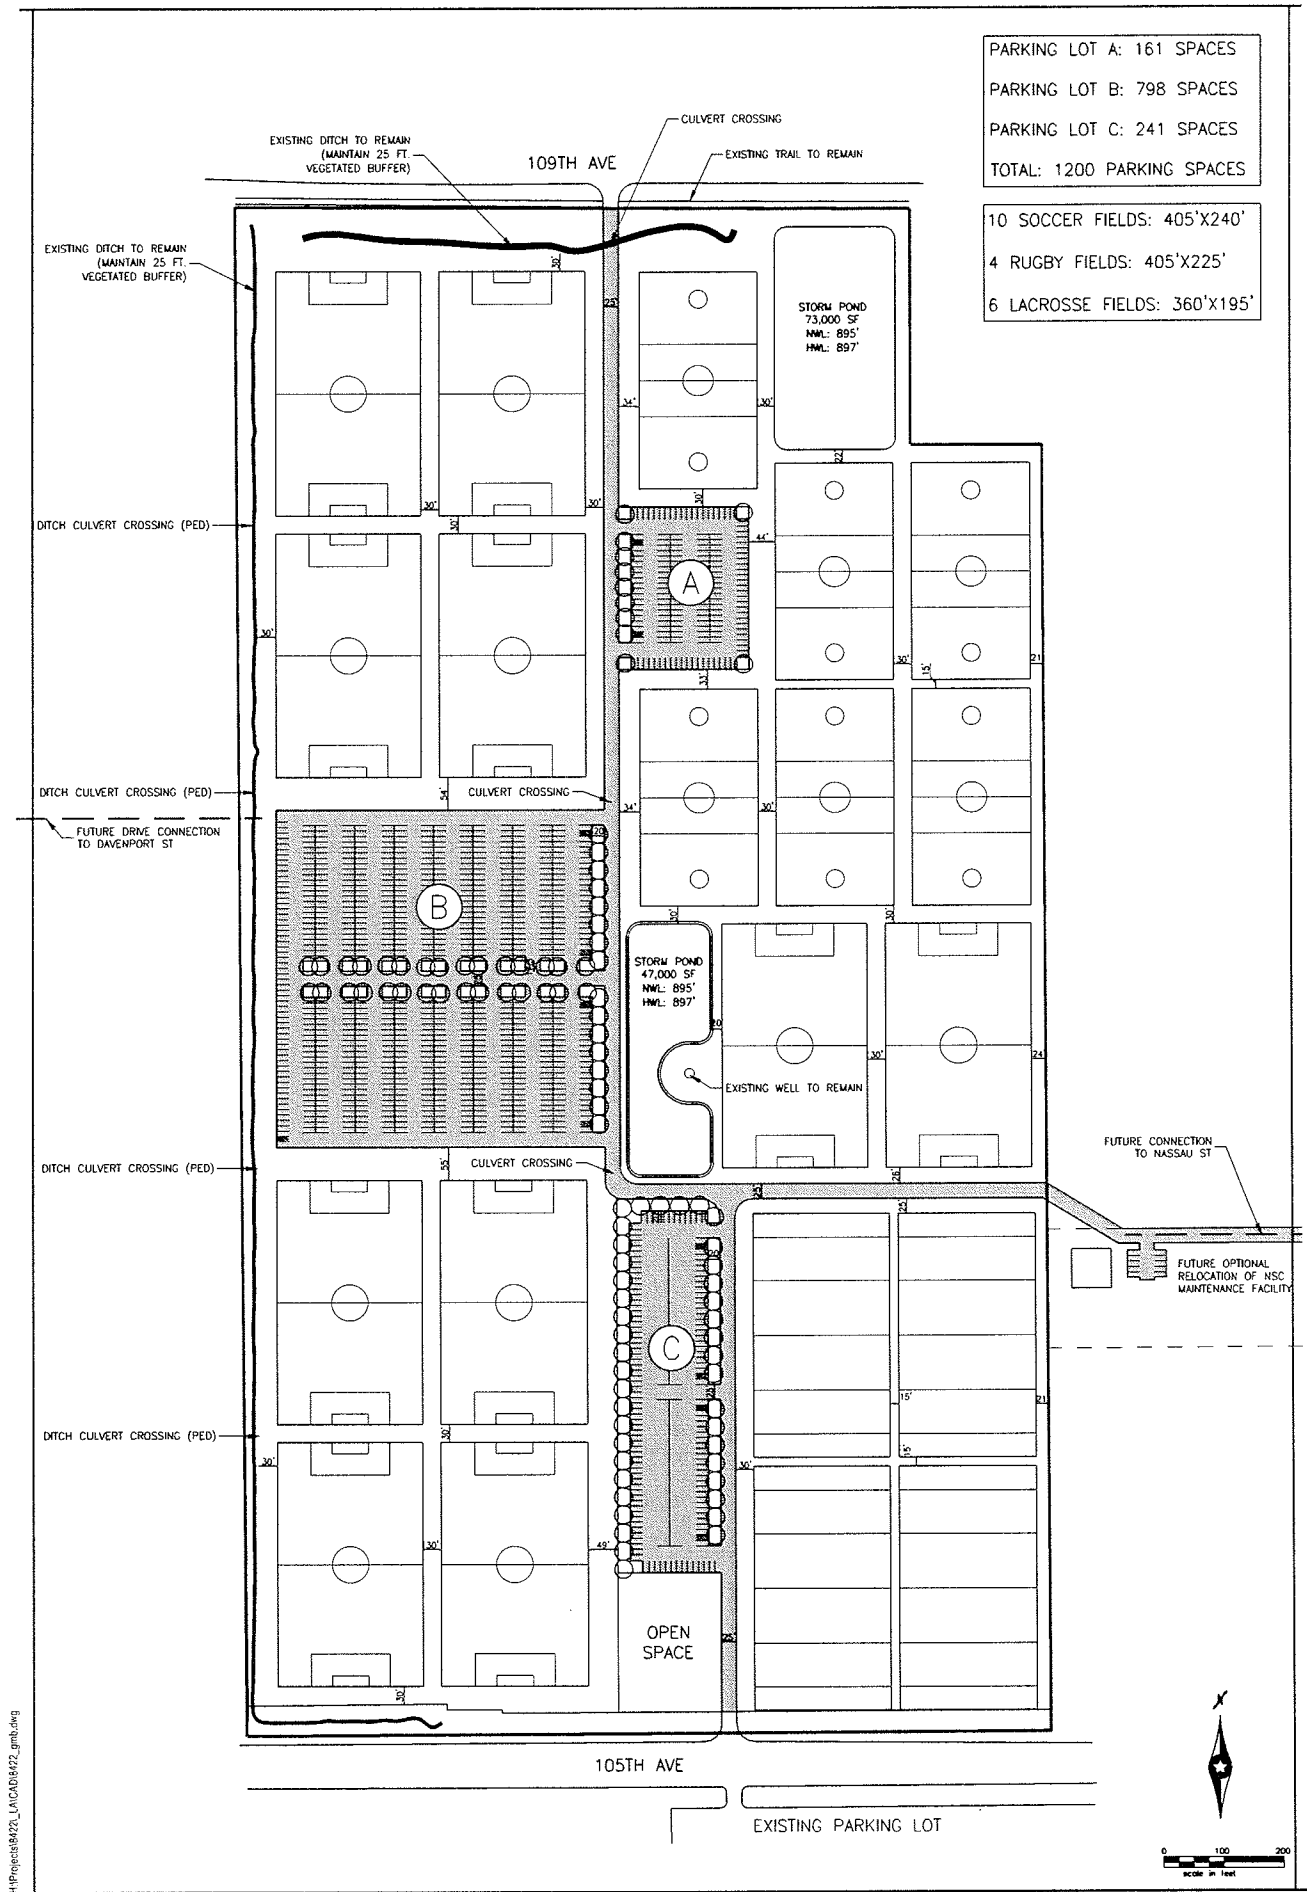

PARKING LOT A: 161 SPACES  
 PARKING LOT B: 798 SPACES  
 PARKING LOT C: 241 SPACES  
 TOTAL: 1200 PARKING SPACES

10 SOCCER FIELDS: 405'X240'  
 4 RUGBY FIELDS: 405'X225'  
 6 LACROSSE FIELDS: 360'X195'

H:\Projects\9422\_L\1050508\9422\_gm0.dwg

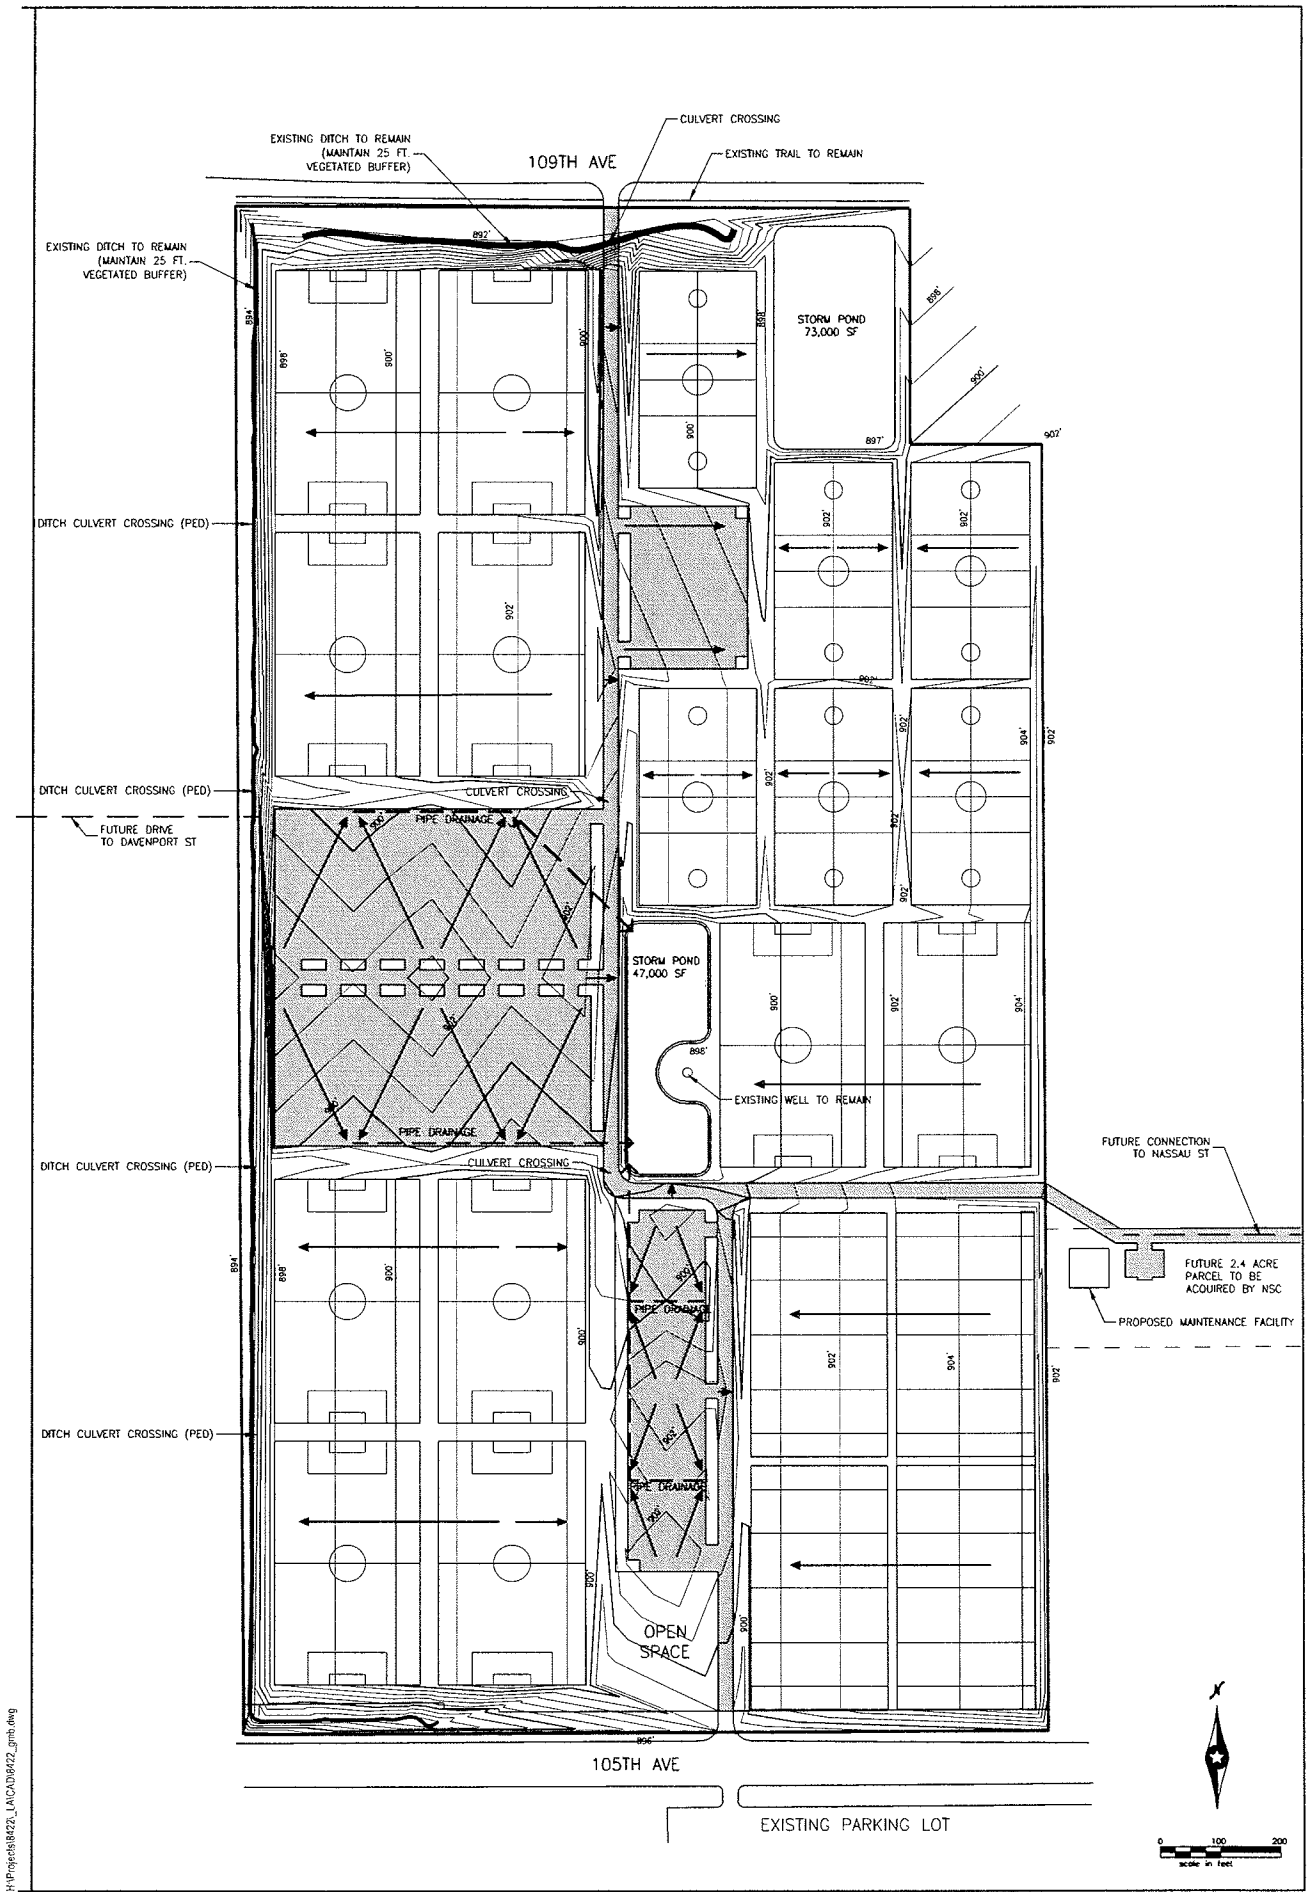

H:\Projects\81423\_LACAD\81423\_gmh.dwg