



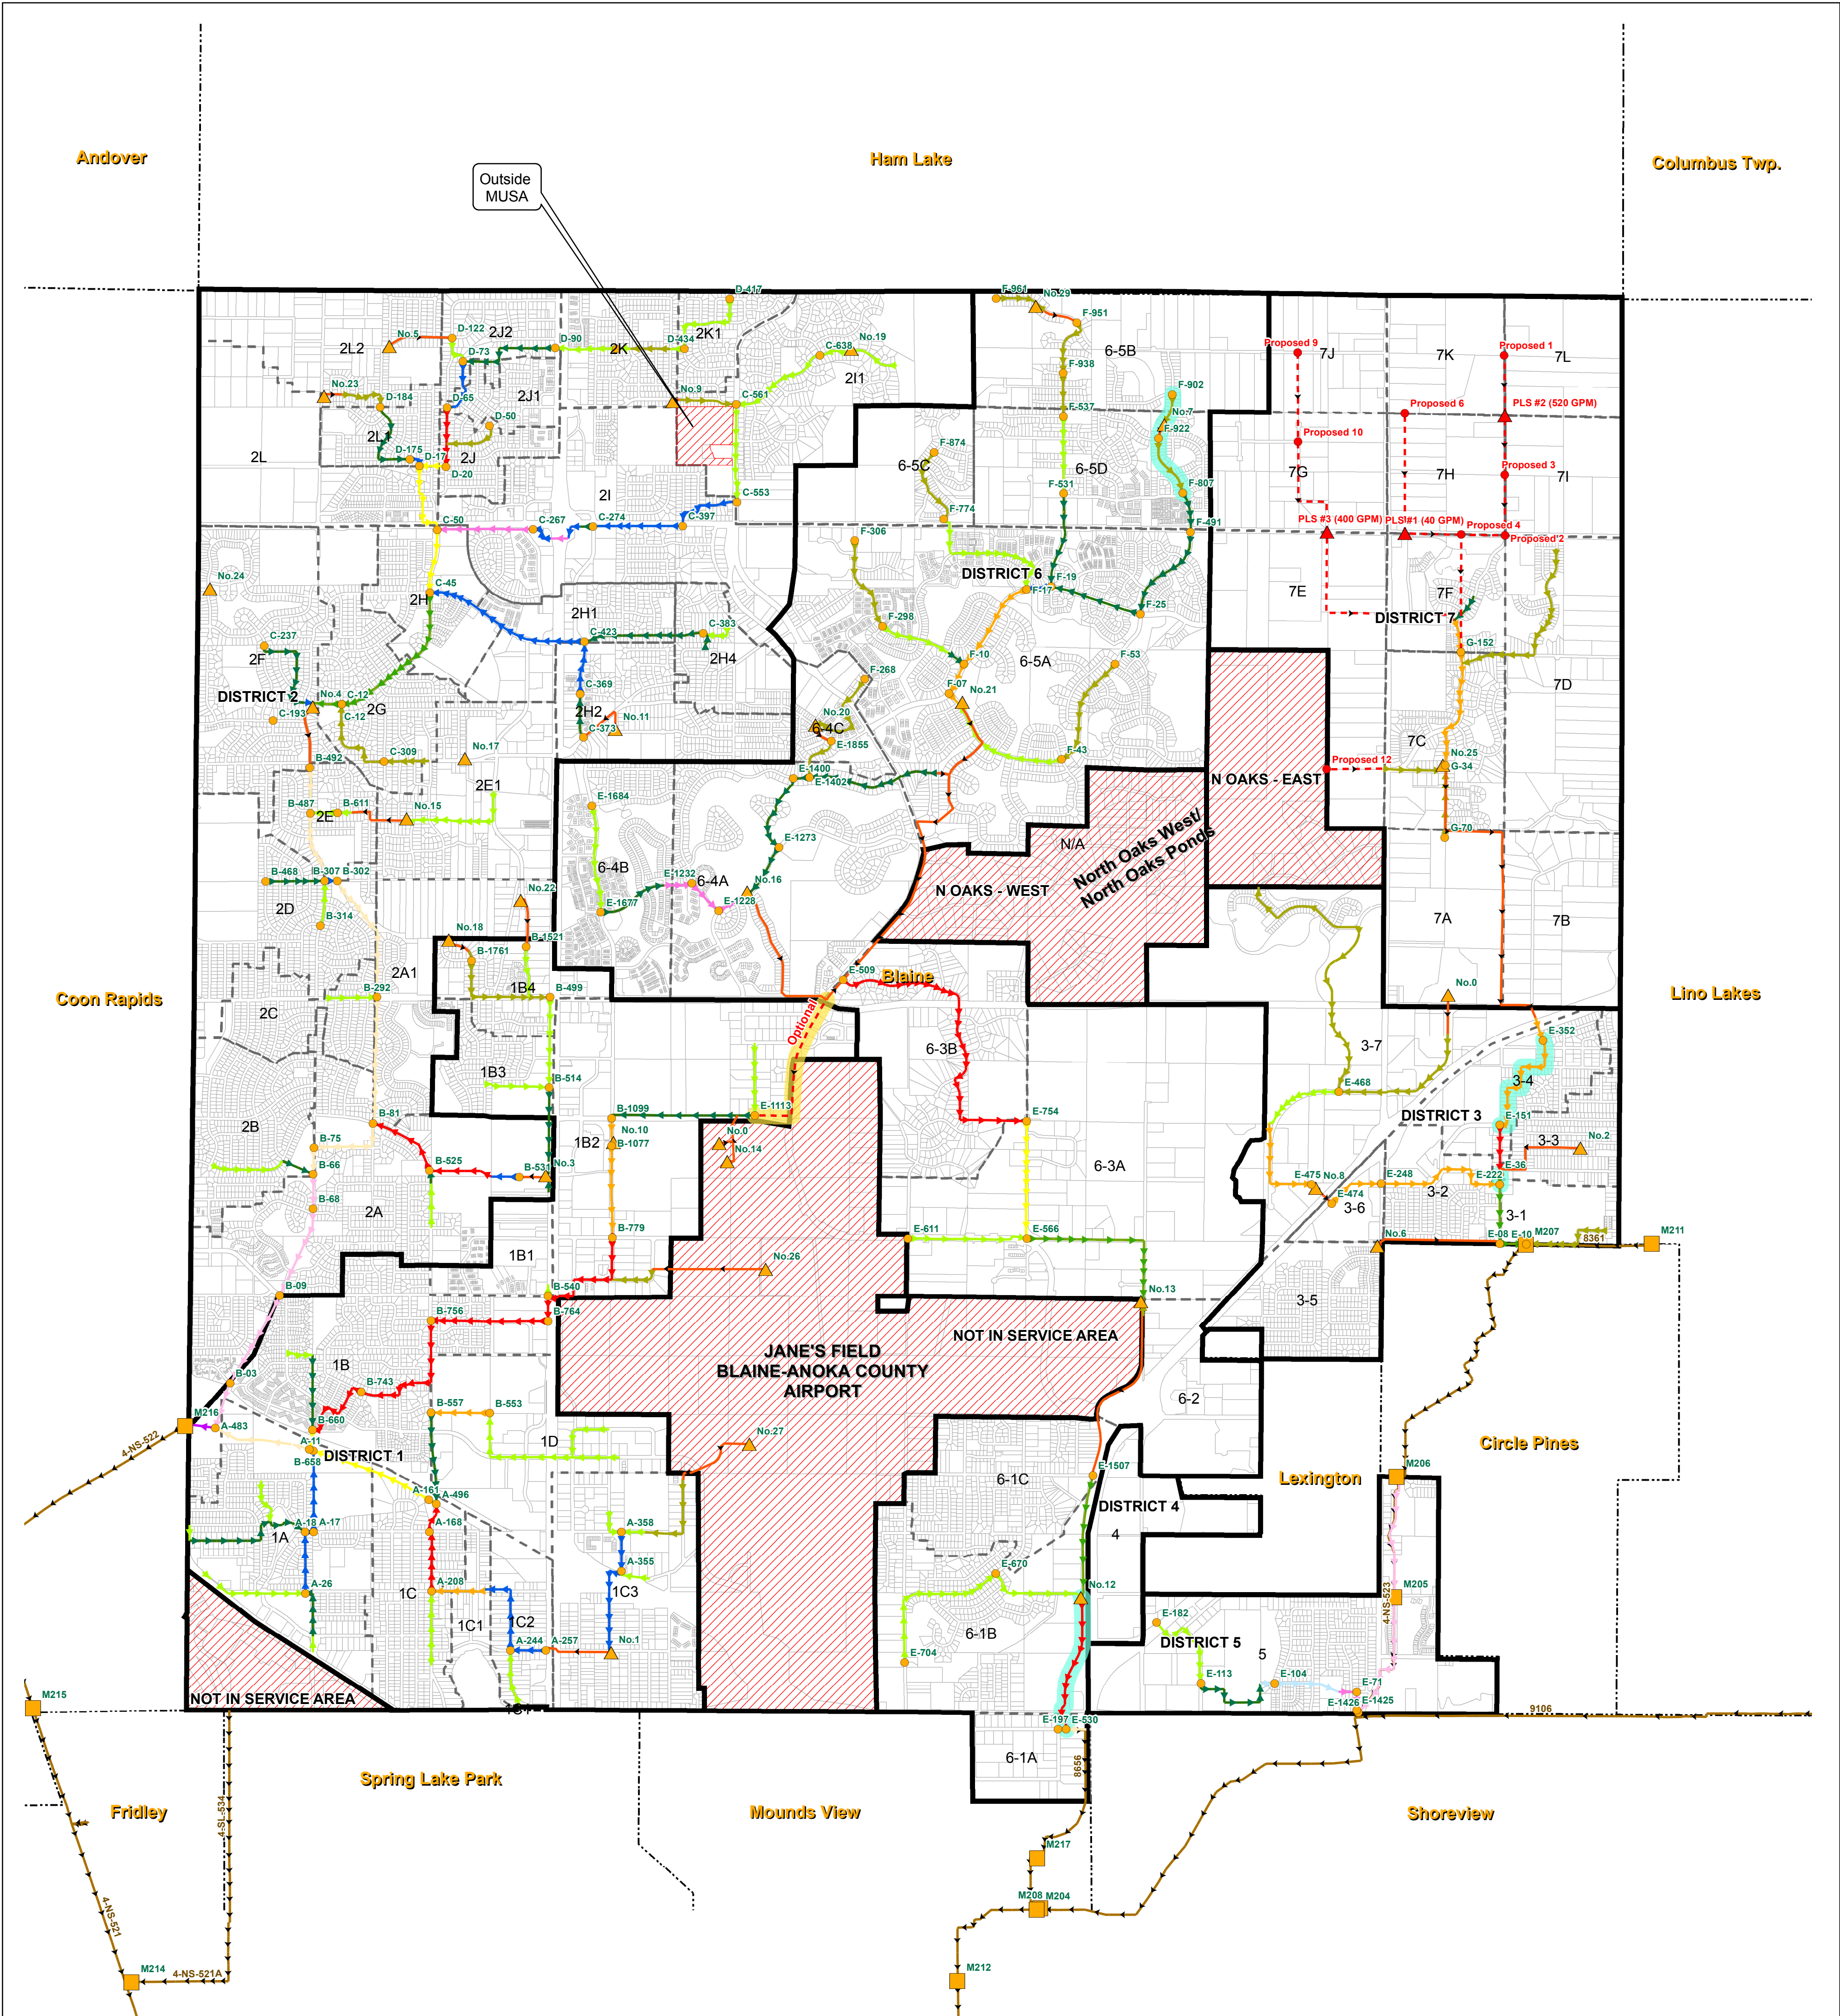

LEGEND

- | | | | |
|------------|-------------------------------|-------|---------------------------|
| ● | Proposed Manhole | - - - | Proposed Sewer Pipe |
| ▲ | Proposed Lift Station | — | Existing MCES Interceptor |
| ○ | Existing Manhole | — | Existing 8" Sewer Pipe |
| ▲ | Existing Lift Station | — | Existing 10" Sewer Pipe |
| ▲ | MCES Meter Location | — | Existing 12" Sewer Pipe |
| ▨ | Not in Service Area Districts | — | Existing 14" Sewer Pipe |
| ▭ | Sanitary Sewer Districts | — | Existing 15" Sewer Pipe |
| ▭ | Parcels | — | Existing 16" Sewer Pipe |
| - - - | City Boundary | — | Existing 18" Sewer Pipe |
| - - - | Sanitary Sewer Subdistrict | — | Existing 21" Sewer Pipe |
| color | | — | Existing 24" Sewer Pipe |
| yellow | Relief Sewer | — | Existing 27" Sewer Pipe |
| light blue | Flow Over 100% | — | Existing 30" Sewer Pipe |
| light blue | 1980 Blaine Peaking Factor | — | Existing 36" Sewer Pipe |
| | | — | Existing 42" Sewer Pipe |
| | | — | Existing Forcemain |

NOTE:
FUTURE SEWER MAIN AND LIFT STATION
LOCATIONS PROVIDED BY CITY OF BLAINE.

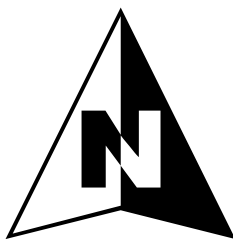

0 1,000 2,000 4,000 6,000 8,000 Feet

Document Path: S:\AE\B\blain\141686\5-final-dsgn\51-drawings\90-GIS\MXDs\Trunk_SanitarySewer_Blaire_22x34.mxd



3535 VADNAIS CENTER DR.
ST. PAUL, MN 55110
PHONE: (651) 490-2000
FAX: (651) 490-2150
WATTS: 800-325-2055
www.sehinc.com

FILE NO.
BLAIN 141686

Date: 1/22/2018

CITY OF BLAINE TRUNK SANITARY SEWER SYSTEM

APPENDIX D