




Case File No. 21-0037
Blaine Square 2nd Addition



BLAINE SQUARE SECOND ADDITION


CITY OF BLAINE
COUNTY OF ANOKA
SEC. 8, TWP. 31, RGE. 23

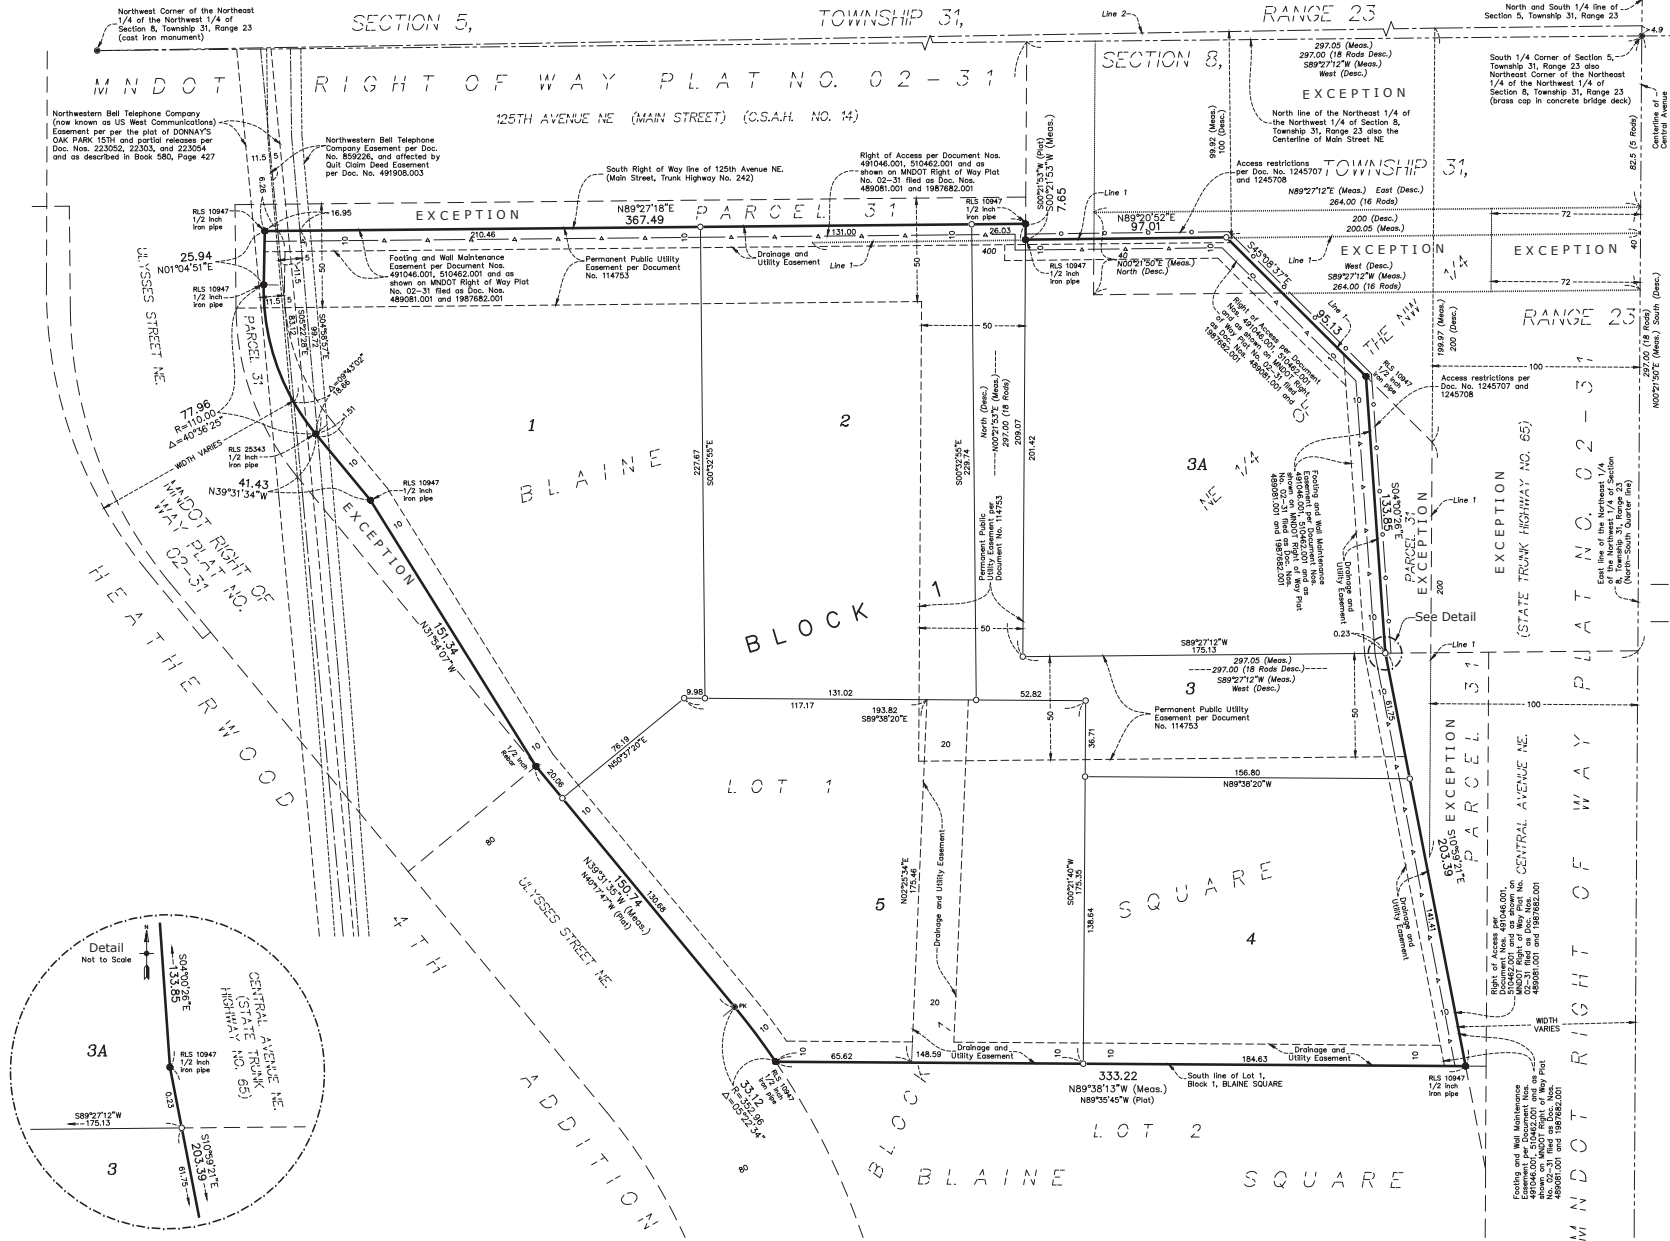

DRAINAGE AND UTILITY
EASEMENTS ARE SHOWN THUS:
(NOT TO SCALE)

being 10 feet in width, and adjoining right of way
lines unless otherwise shown on this plat.

- Denotes 5/8 inch by 14 inch Rebar, set or to be set within one year of recording of this plat and marked with license number 40361
- Denotes Found Iron Monument, as noted
- Denotes Found Anoka County Section Monument, as noted
- Denotes Right of Access per Document Numbers 491046.001, 510462.001 and as shown on MNDOT Right of Way Plat No. 02-31, filed as Document Numbers 489081.001 and 1987682.001
- Denotes Access Restrictions per Document Numbers 1245707 and 1245708

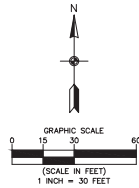

**CARLSON
MCCAIN**
ENGINEERING SURVEYING ENVIRONMENTAL