


Barr Footer: ArcGIS 10.4, 2016-03-28 09:53 File: I:\Projects\23\02\1037\Maps\Reports\Figure 1 - Northeast Well Field Existing System and Future Improvements.mxd User: kac2

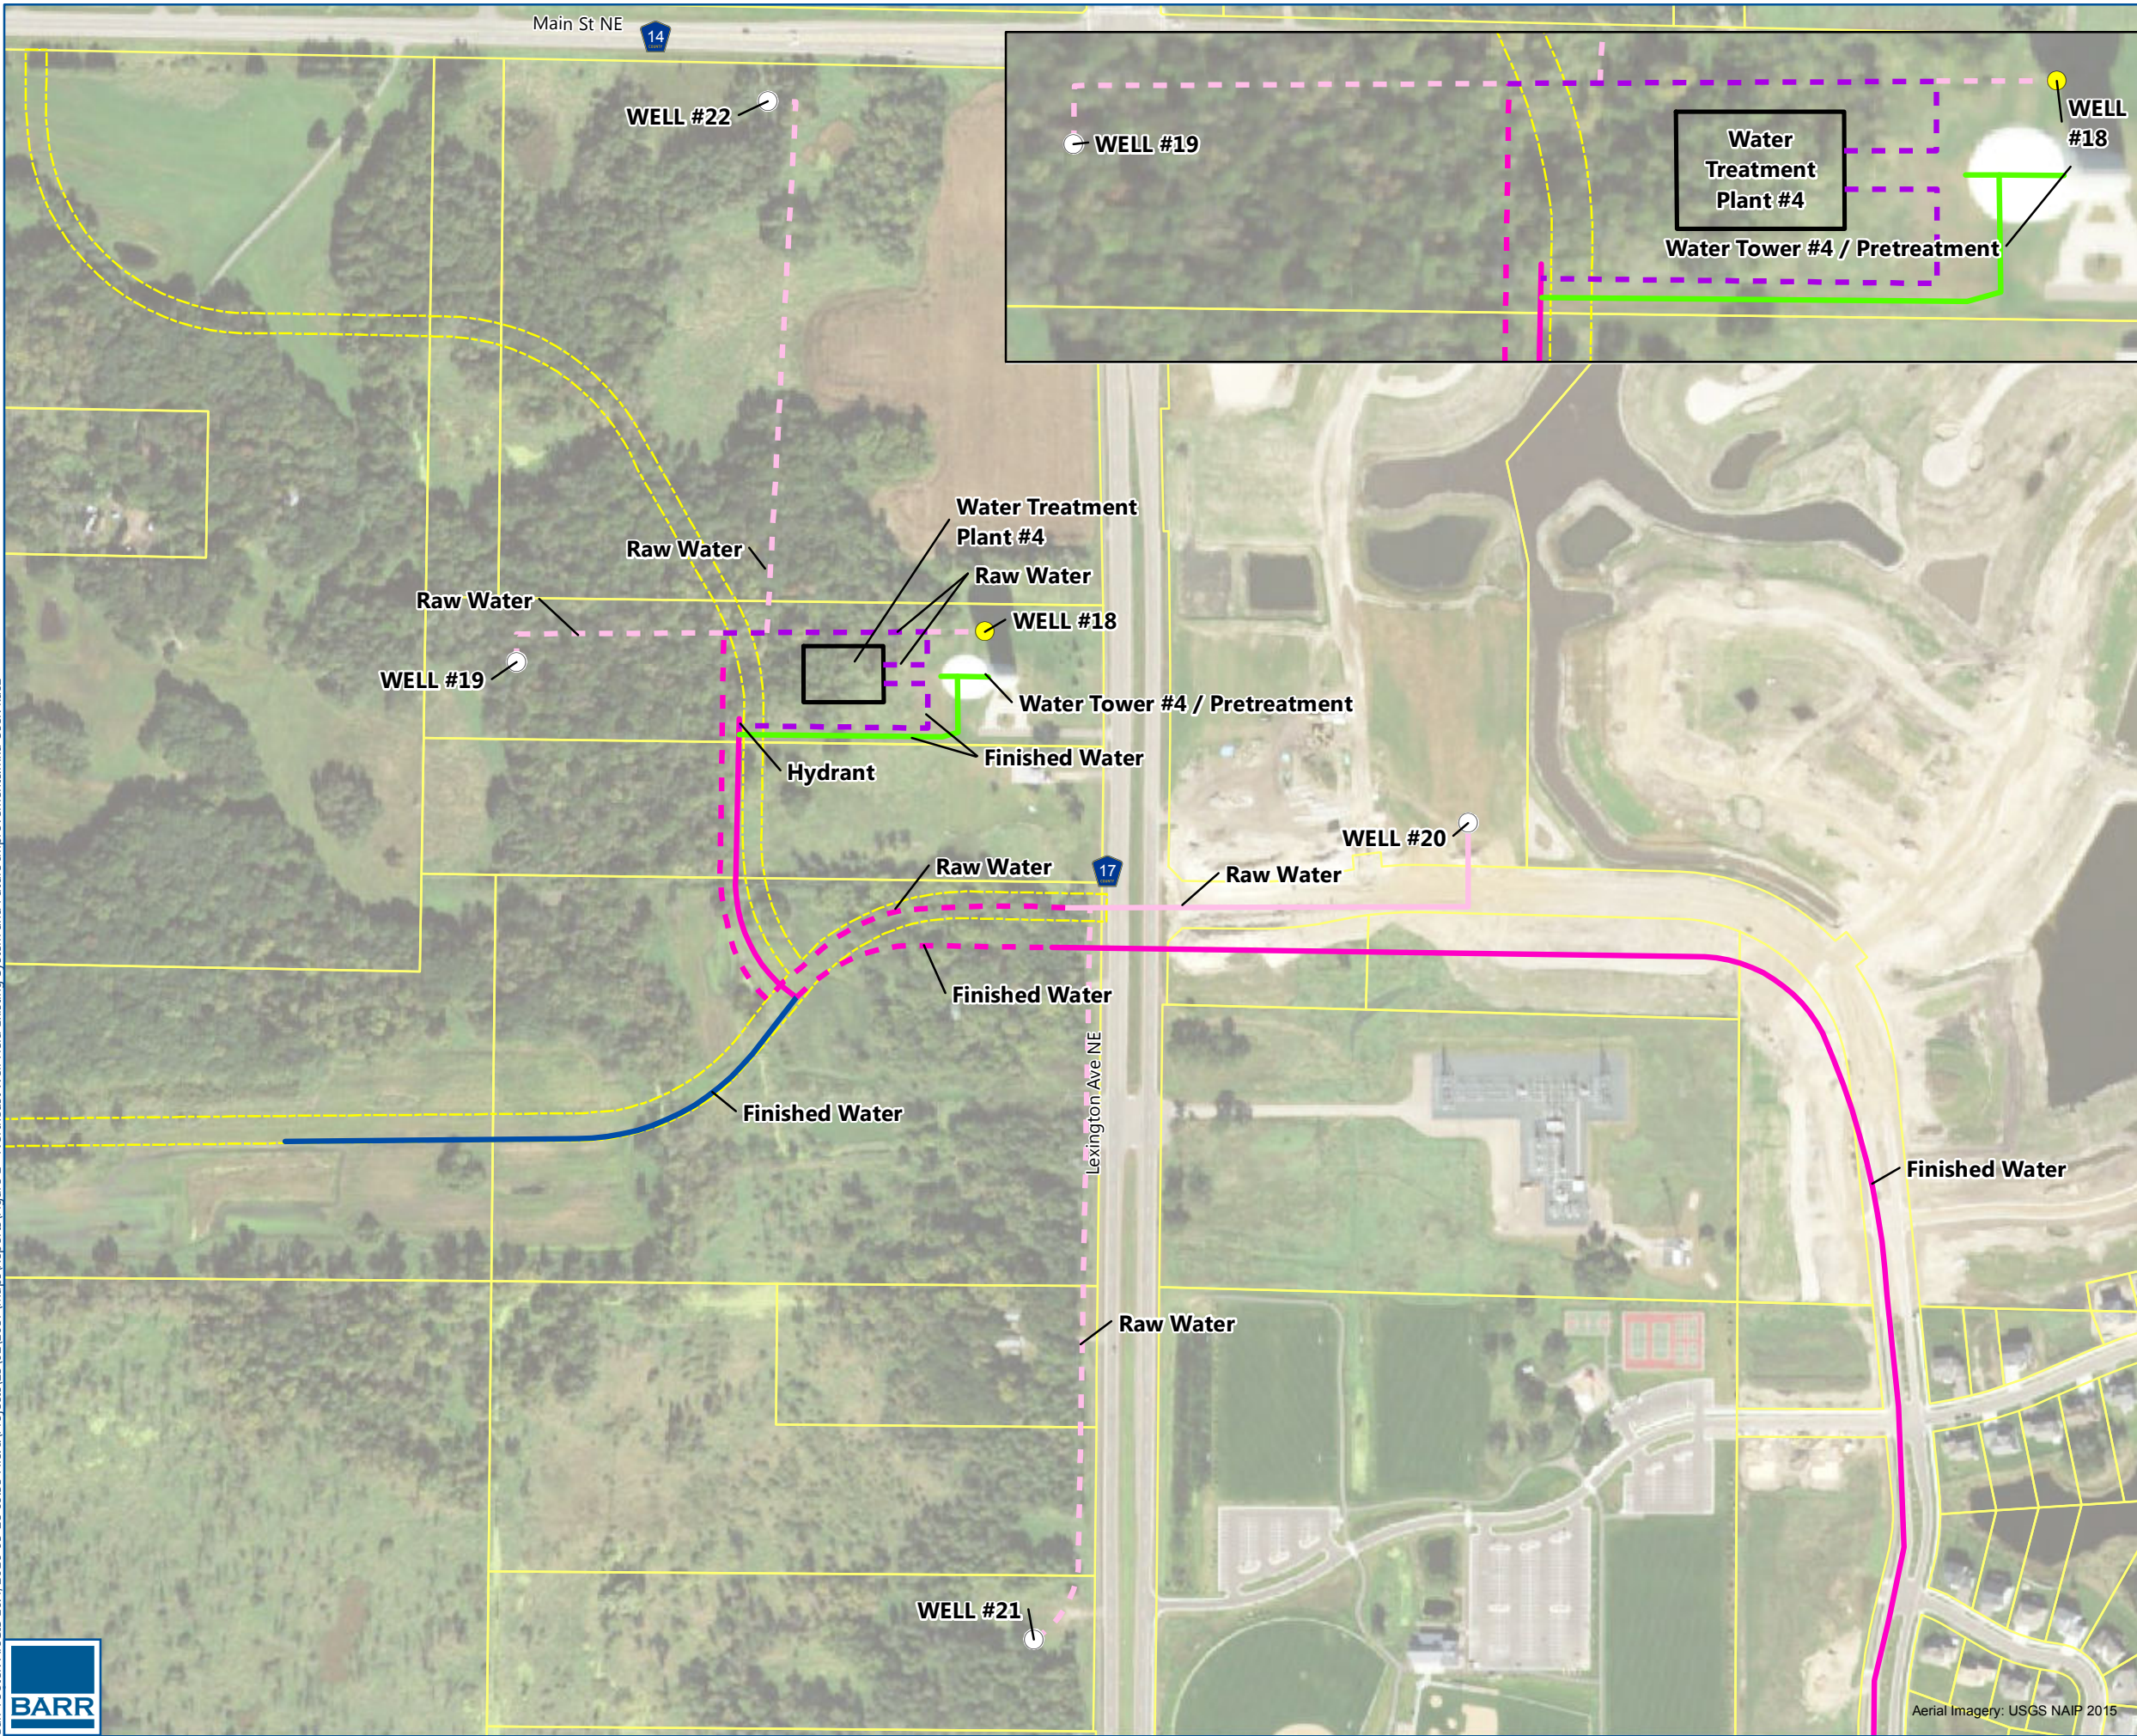

- Existing Well
- Future Well
- 12" (Existing)
- - - 12" (Future)
- 16" (Existing)
- 20" (Existing)
- 24" (Existing)
- - - 24" (Future)
- - - 30" (Future)
- Future Road
- Parcel Boundary

DRAFT

N
 0 350 700
 Feet

NORTHEAST WELL FIELD EXISTING SYSTEM AND FUTURE IMPROVEMENTS
 City of Blaine, MN

FIGURE 1



Aerial Imagery: USGS NAIP 2015