



Case File No. 17-0059
Randal and Linda Harguth


Blaine Planning Department / 10801 Town Square Dr NE / Blaine, MN 55449 / (763) 785-6180



CERTIFICATE OF SURVEY FOR PROPERTY LINE REALIGNMENT

(SHEET 1 OF 2 SHEETS)

FOR: HEDBERG HOMES

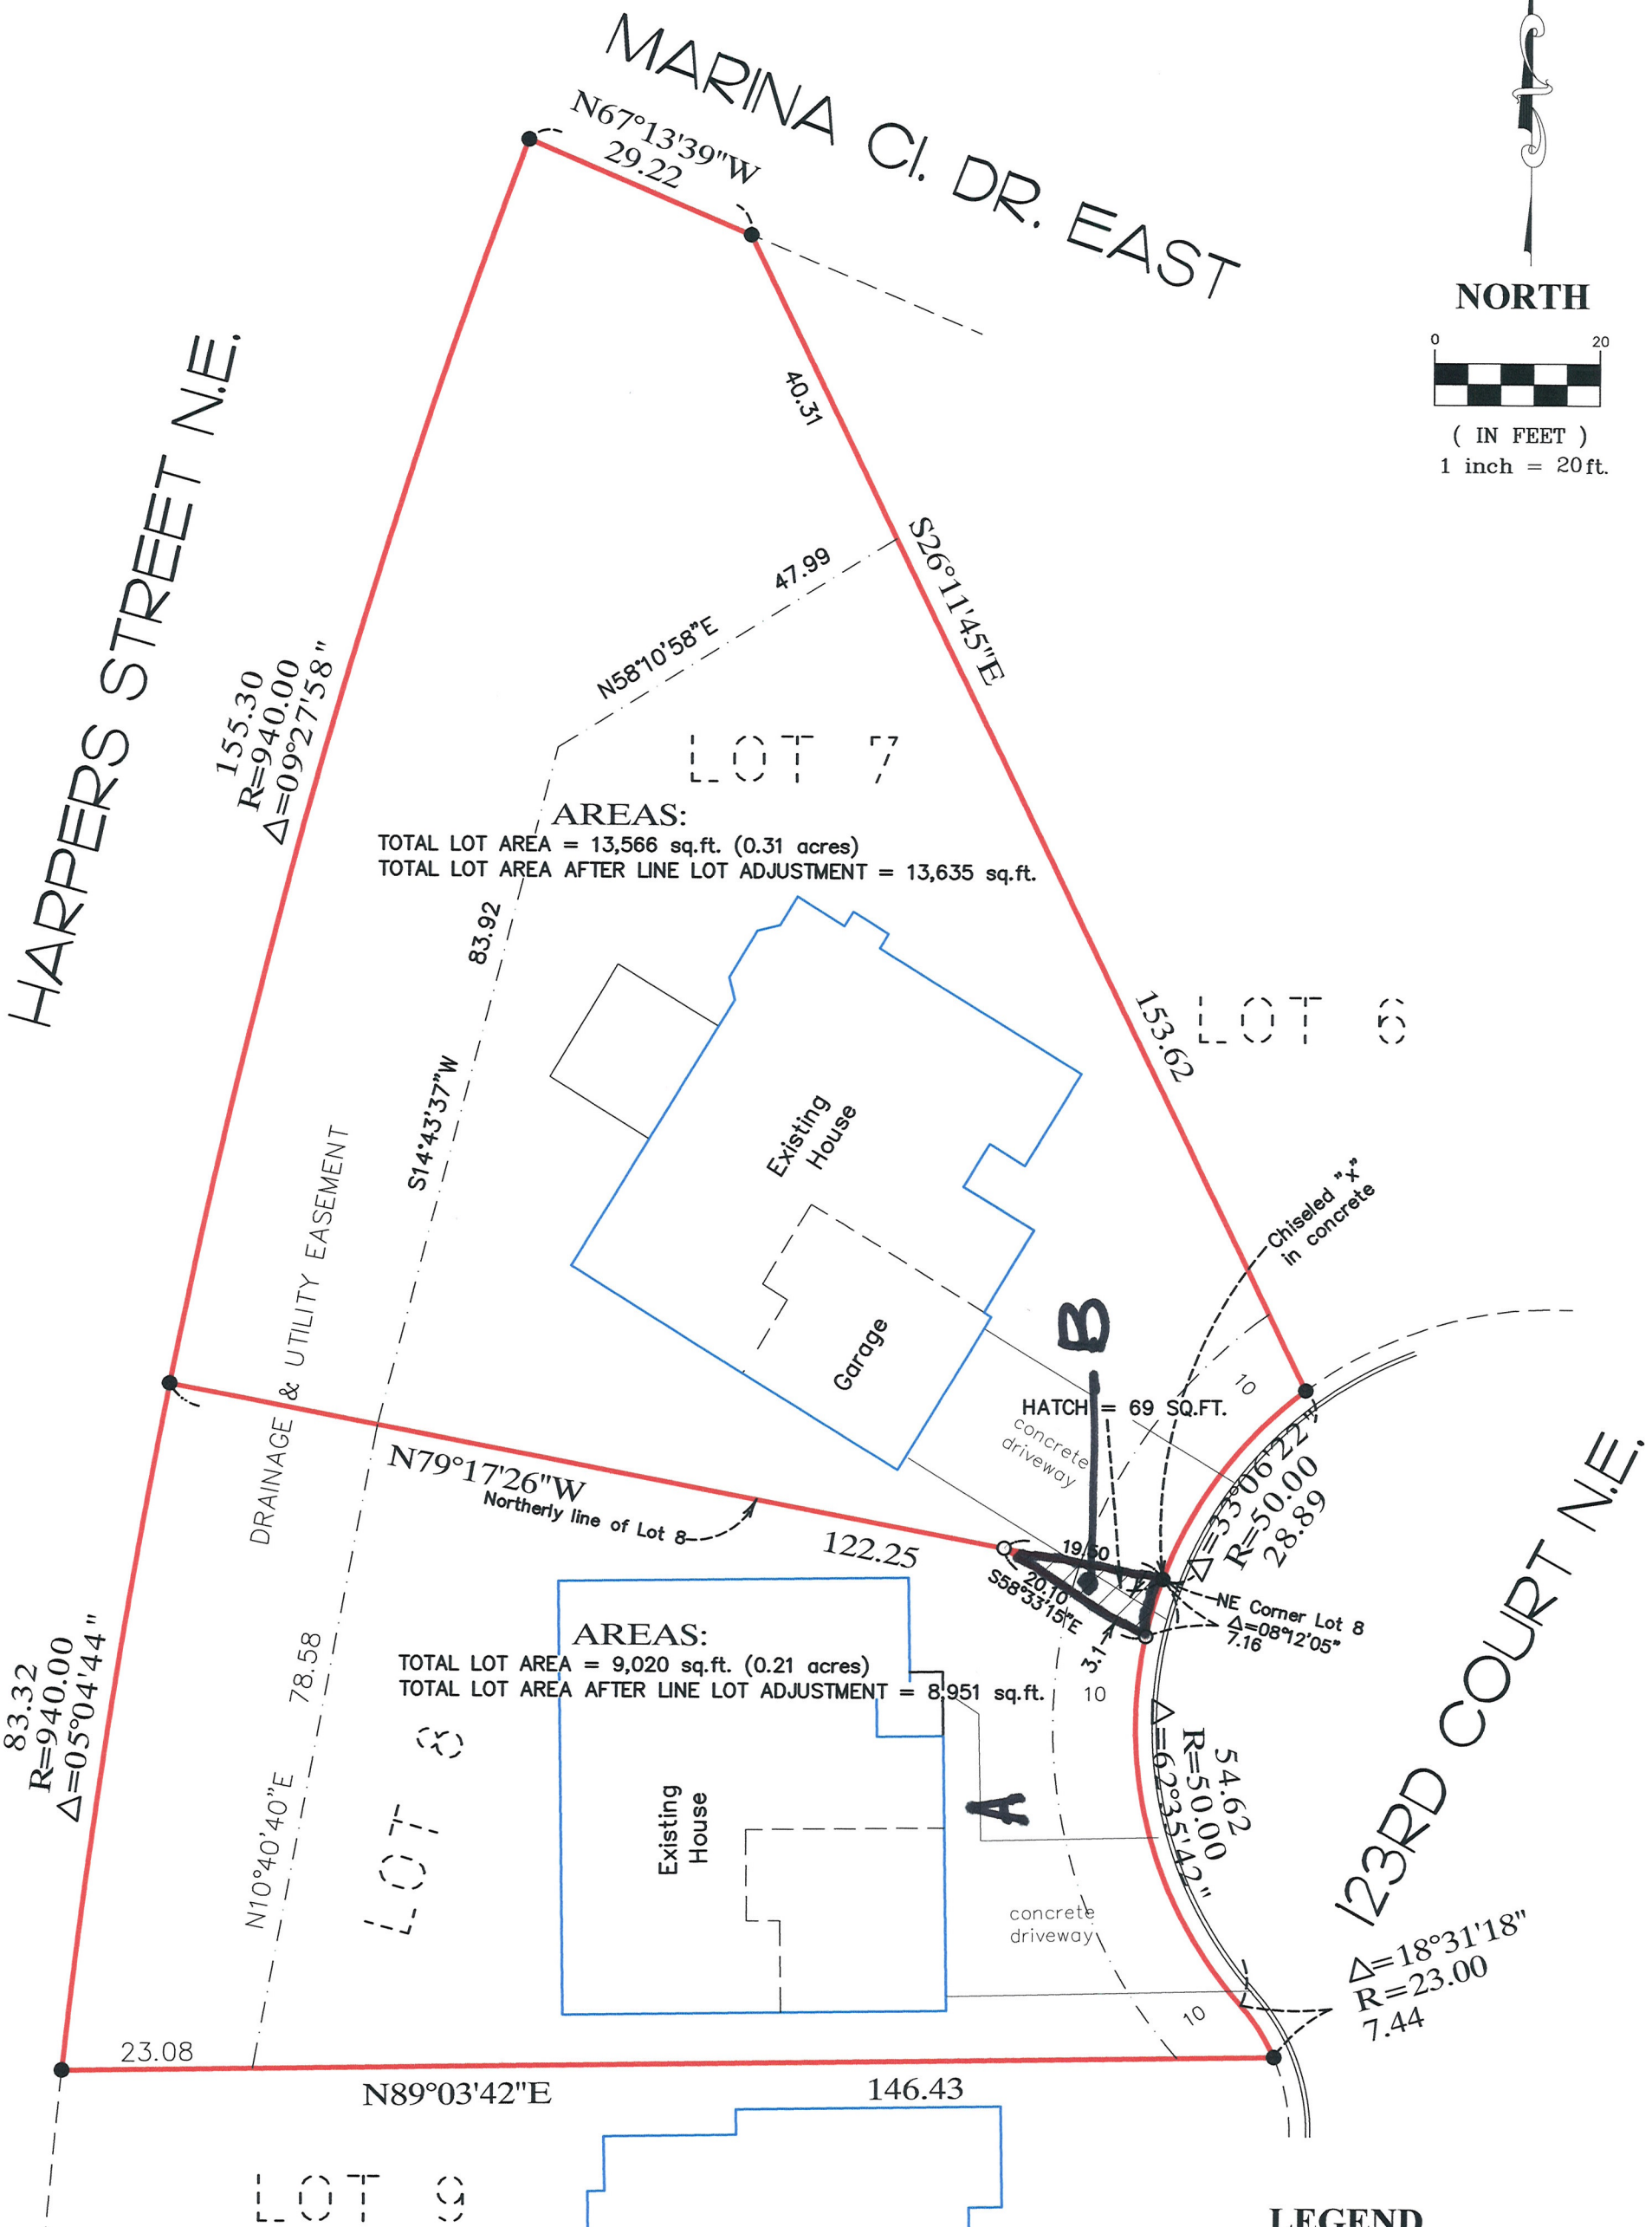

AREAS:
 TOTAL LOT AREA = 13,566 sq.ft. (0.31 acres)
 TOTAL LOT AREA AFTER LINE LOT ADJUSTMENT = 13,635 sq.ft.

AREAS:
 TOTAL LOT AREA = 9,020 sq.ft. (0.21 acres)
 TOTAL LOT AREA AFTER LINE LOT ADJUSTMENT = 8,951 sq.ft.

LEGEND

- DENOTES IRON MONUMENT FOUND
- DENOTES IRON MONUMENT SET

I hereby certify that this survey, plan or report was prepared by me or under my direct supervision and that I am a duly Registered Land Surveyor under the laws of the State of Minnesota.

Eric R. Vickaryous
 ERIC R. VICKARYOUS

Date: Nov. 21st, 17' Reg. No. 44125

ACRE LAND SURVEYING
 Serving Twin Cities Metro area and beyond
 763-458-2997 acrelandsurvey@gmail.com

JOB #17623

