


Case File No. 14-0014

Blaine Planning Department / 10801 Town Square Dr NE / Blaine, MN 55449 / (763) 785-6180



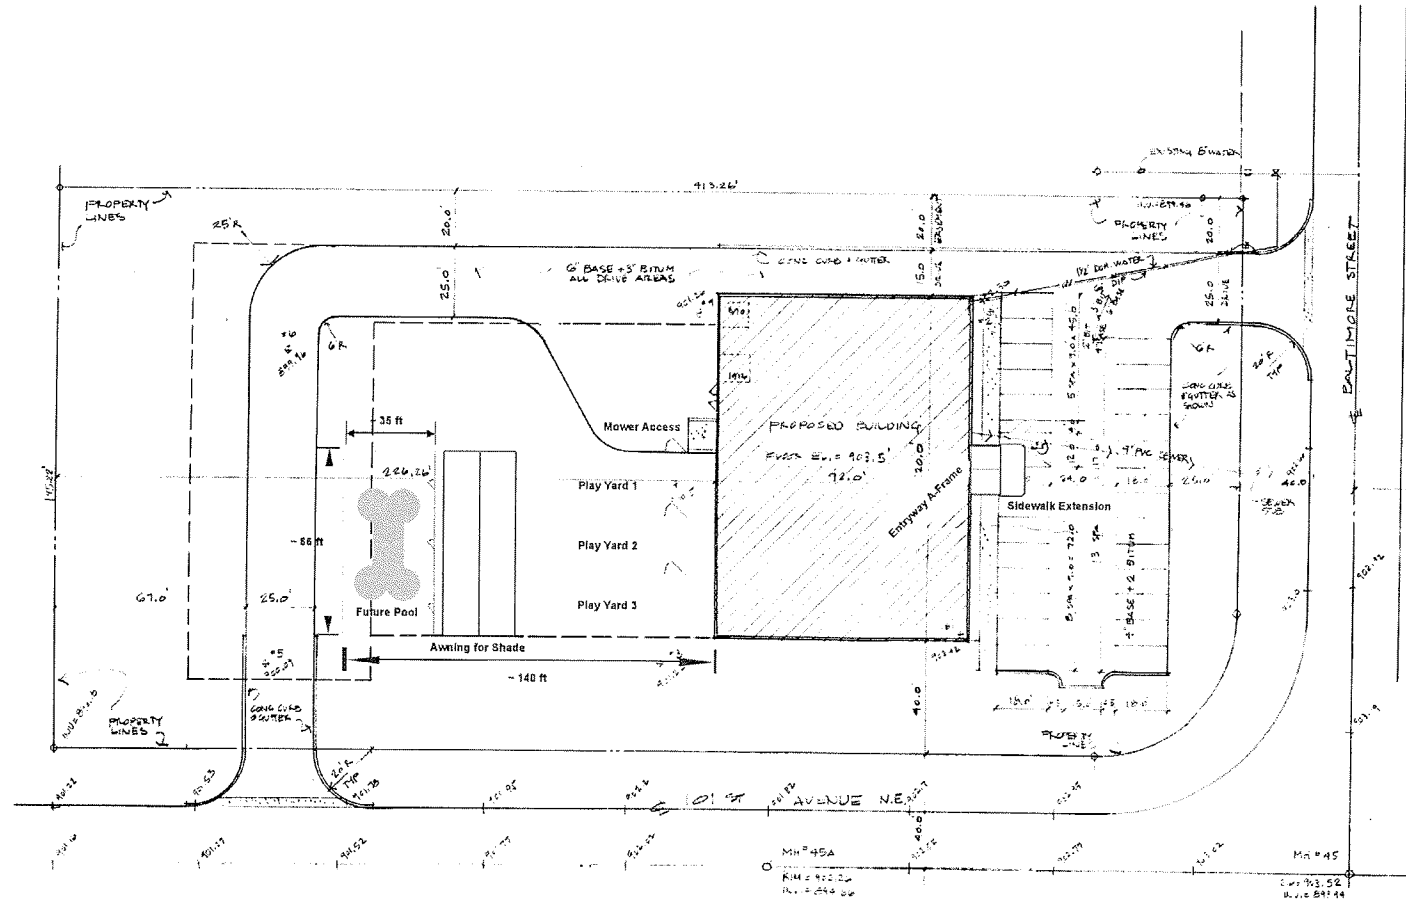


SITE PLAN
SCALE: 1" = 20.0'

1503083

1503083

SITE PLAN
SCALE: 1" = 20.0'

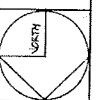







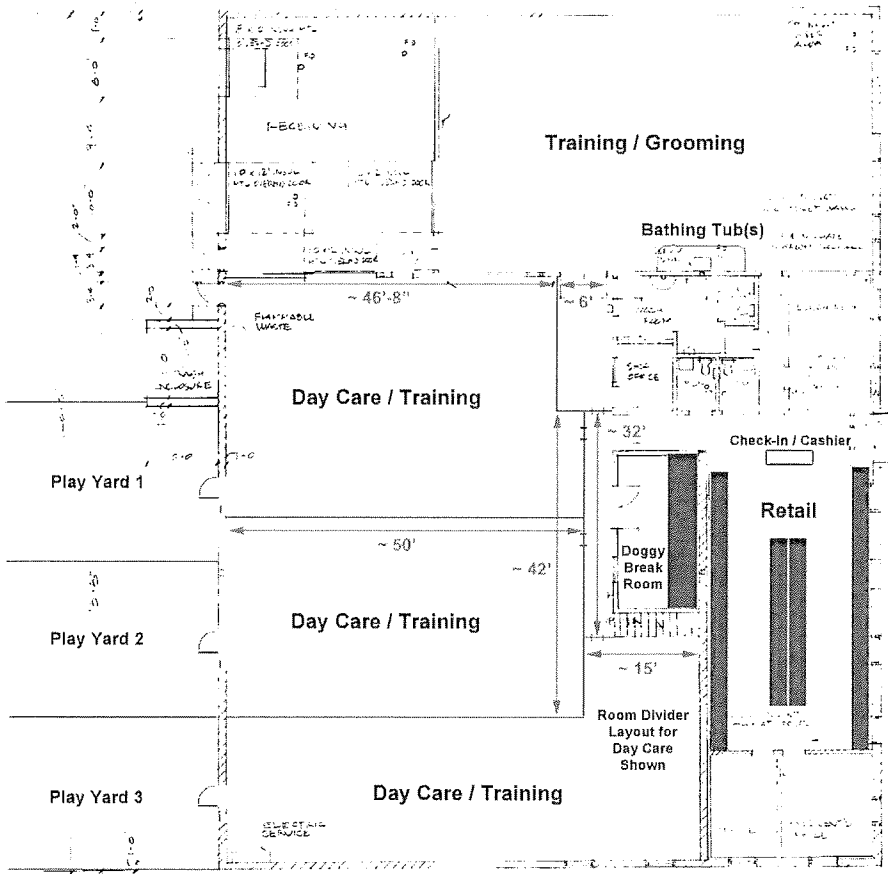



FLOOR PLAN
SCALE: 1/8" = 1'-0"

MEZANINE PLAN
SCALE: 1/8" = 1'-0"

TYPICAL WALL SECTION
SCALE: 1/2" = 1'-0"

<p>2</p>	

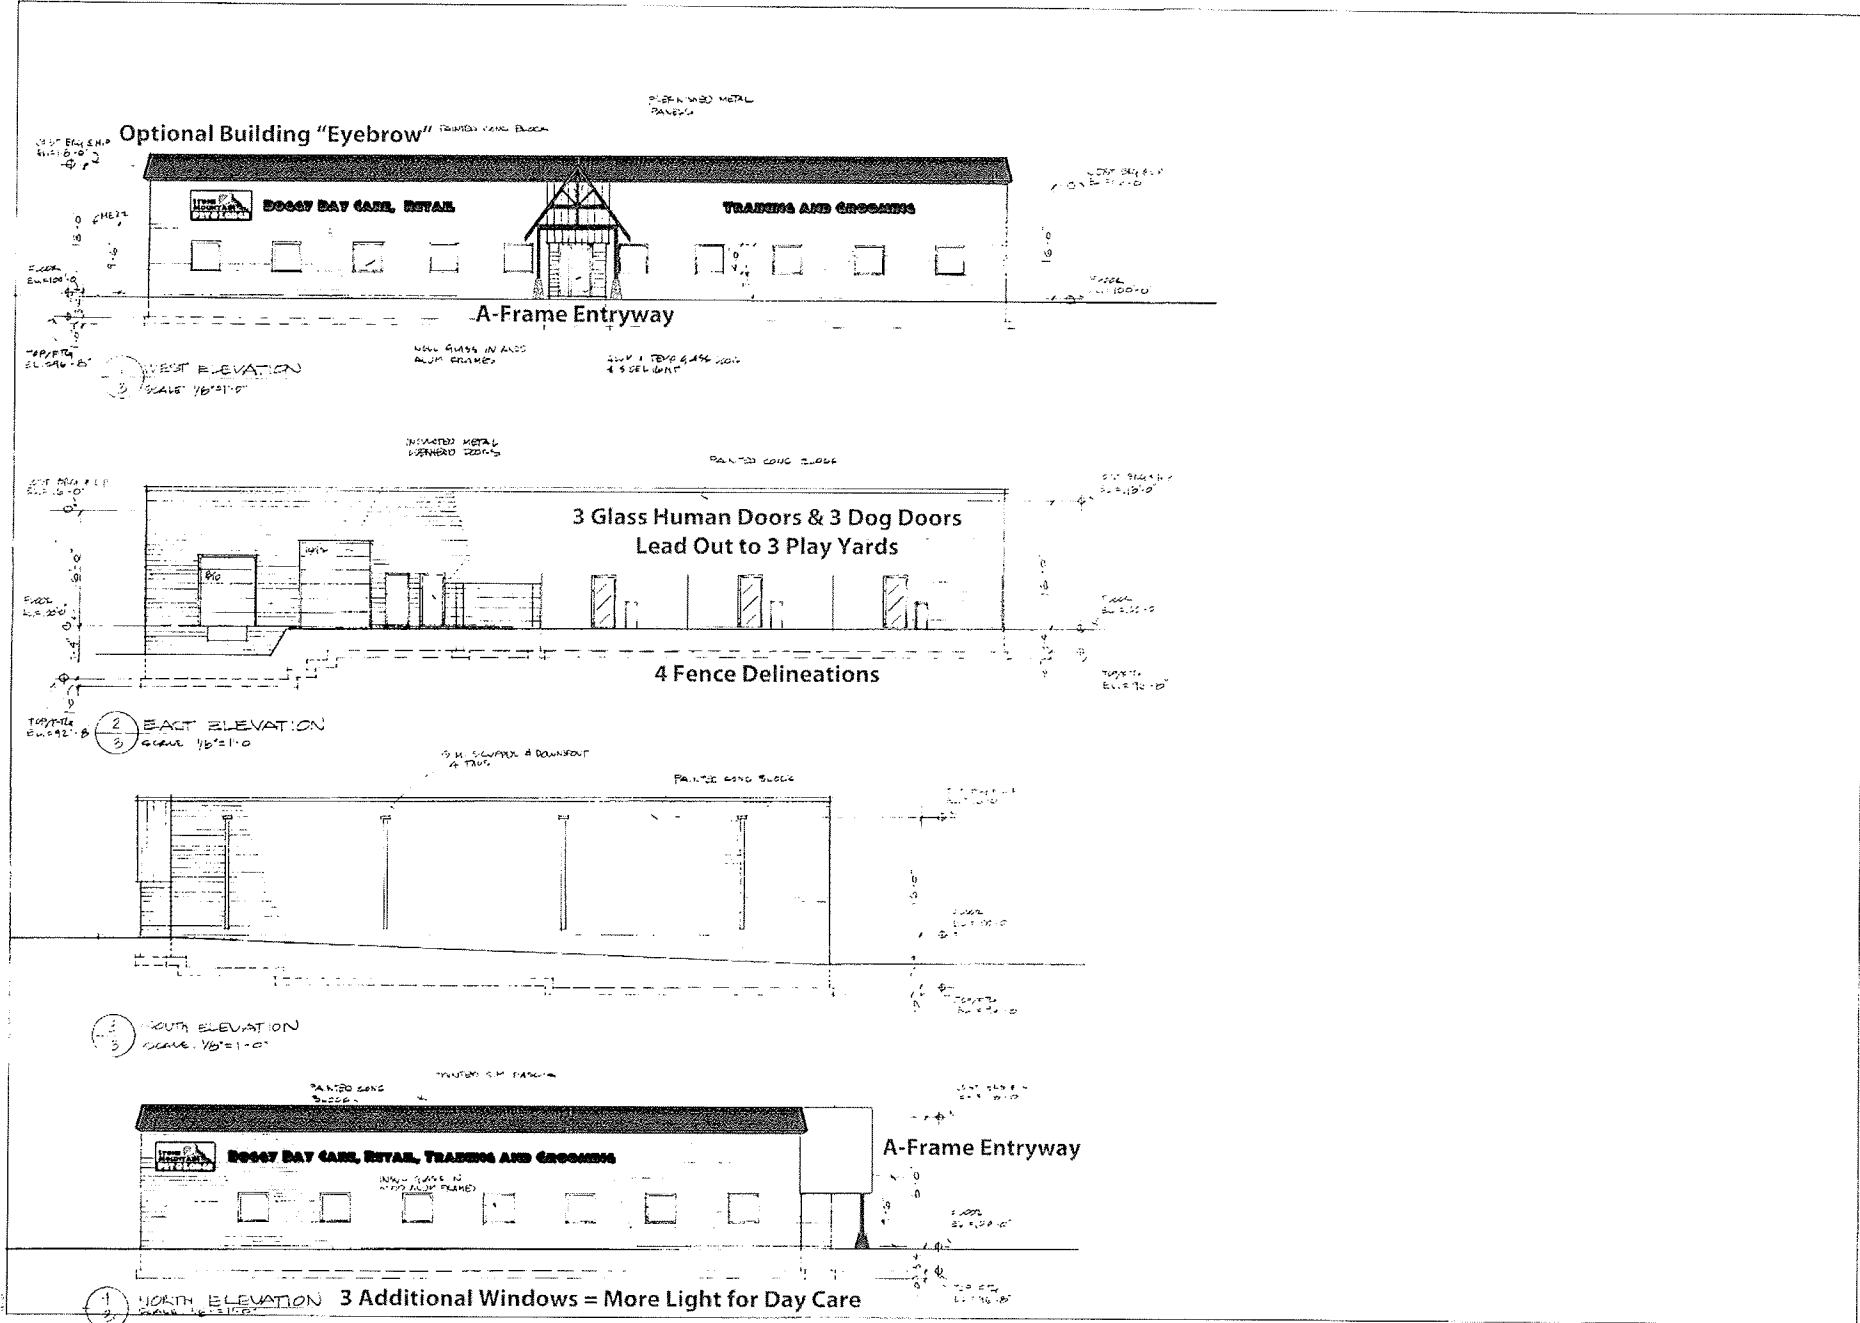

ELEVATIONS SECTION SCALE AS NOTED	
	
3 3	



STONE MOUNTAIN
PET LODGE

DOGGY DAY CARE, RETAIL

TRAINING & GROOMING

Stone Mountain Pet Lodge is a professional total pet care facility. Stone Mountain Pet Lodge offers overnight pet lodging, daily doggy day care, daily grooming, premium pet supplies for dogs and cats, and daily obedience training. Occasionally, various dog oriented groups rent space to hold a special event. Examples include the following: Basset Buddies-Spring into Summer Event, Minnesota and Wisconsin Collie Rescue Collie Frolic, and the Retrieve a Golden of Minnesota (RAGOM) annual volunteer meeting. Special event size is limited based on space and parking availability.

Stone Mountain Pet Lodge hours of operation are Monday through Sunday 5 am to 10pm. Our lobby is closed on major holidays. Number of pets varies depending on the time of year. Demands for overnight and day time pet care increase during weekends, summers, Fourth of July, Thanksgiving, Christmas, New Year's Eve and spring break time.

Please contact Dave or me with any questions.

Kind regards,

Maggie Larson

Site Manager / Owner

763-792-8929

maggie@stonemountainpetlodge.com

