


Monument Sign - Elevation View


0 3 feet

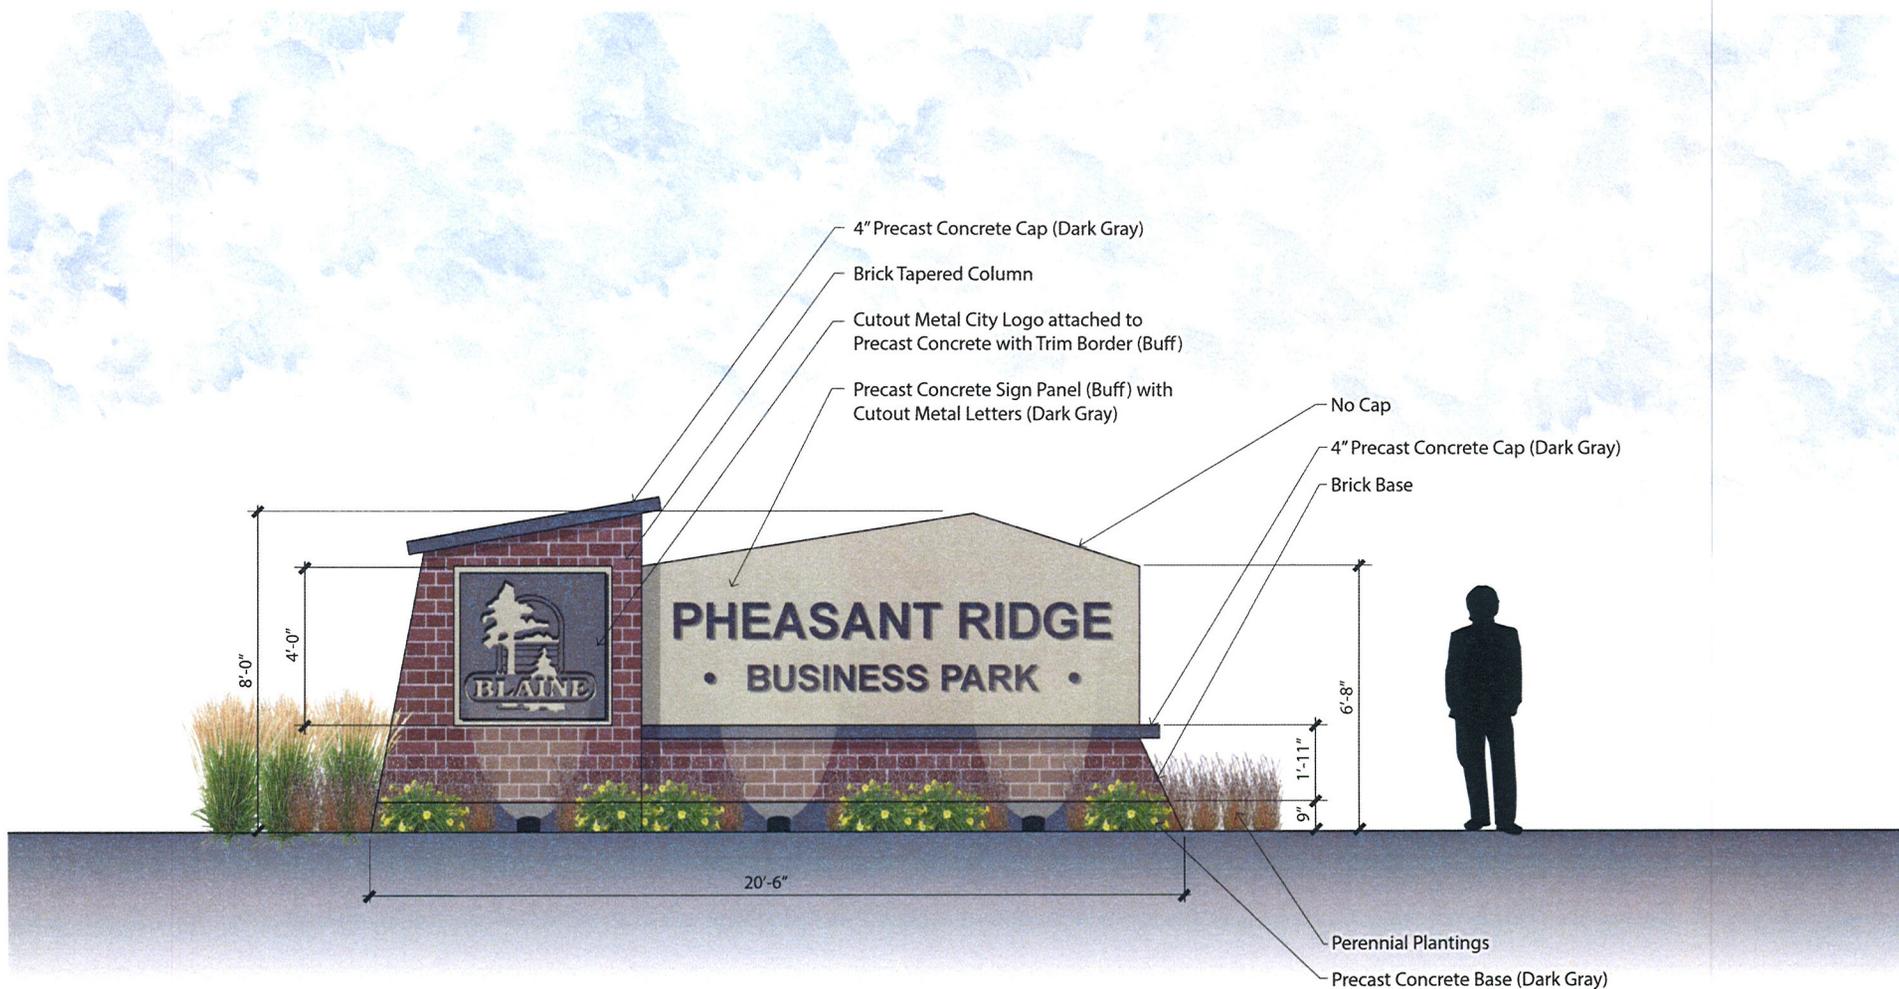

Monument Sign - Elevation View

0 3 feet

Welcome to Blaine Signs

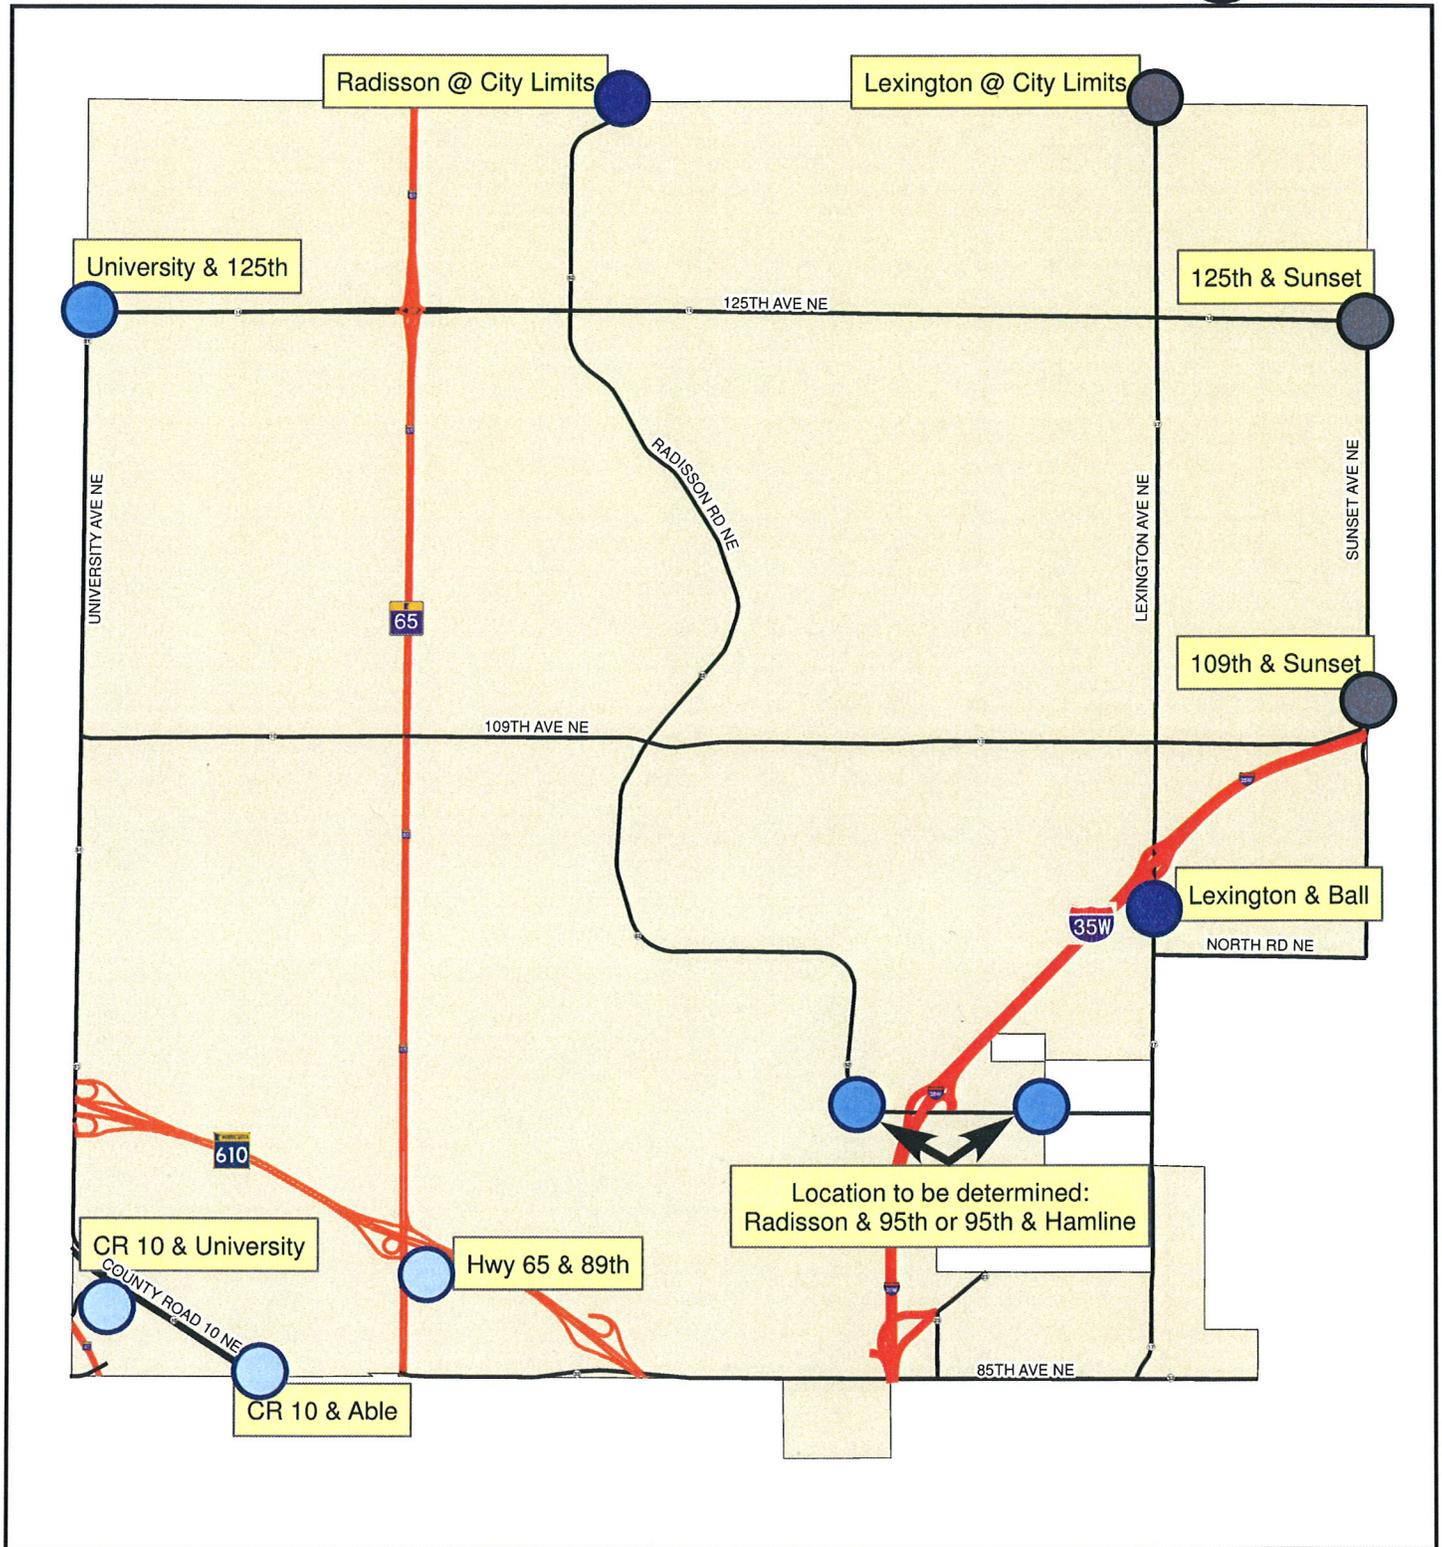

- 2018/2019
- 2020
- 2021
- When Developed/Platted

LOCATIONS:

1. County Rd 10/University (replace existing sign)
2. Hwy 65 & 89th Ave (replace existing sign)
3. County Rd 10 & Able St (replace former sign)
4. University Ave & 125th Ave
- 5a. Radisson Rd & 95th Ave
- 5b. 95th Ave & Hamline Ave
6. Radisson Rd @ North City Limits
7. Lexington Ave & Ball Rd
8. 125th Ave & Sunset Ave
9. Lexington Ave @ North City Limits
10. 109th Ave & Sunset Ave



NOT TO SCALE
City of Blaine GIS




Elevation View


0 3 feet



Elevation View

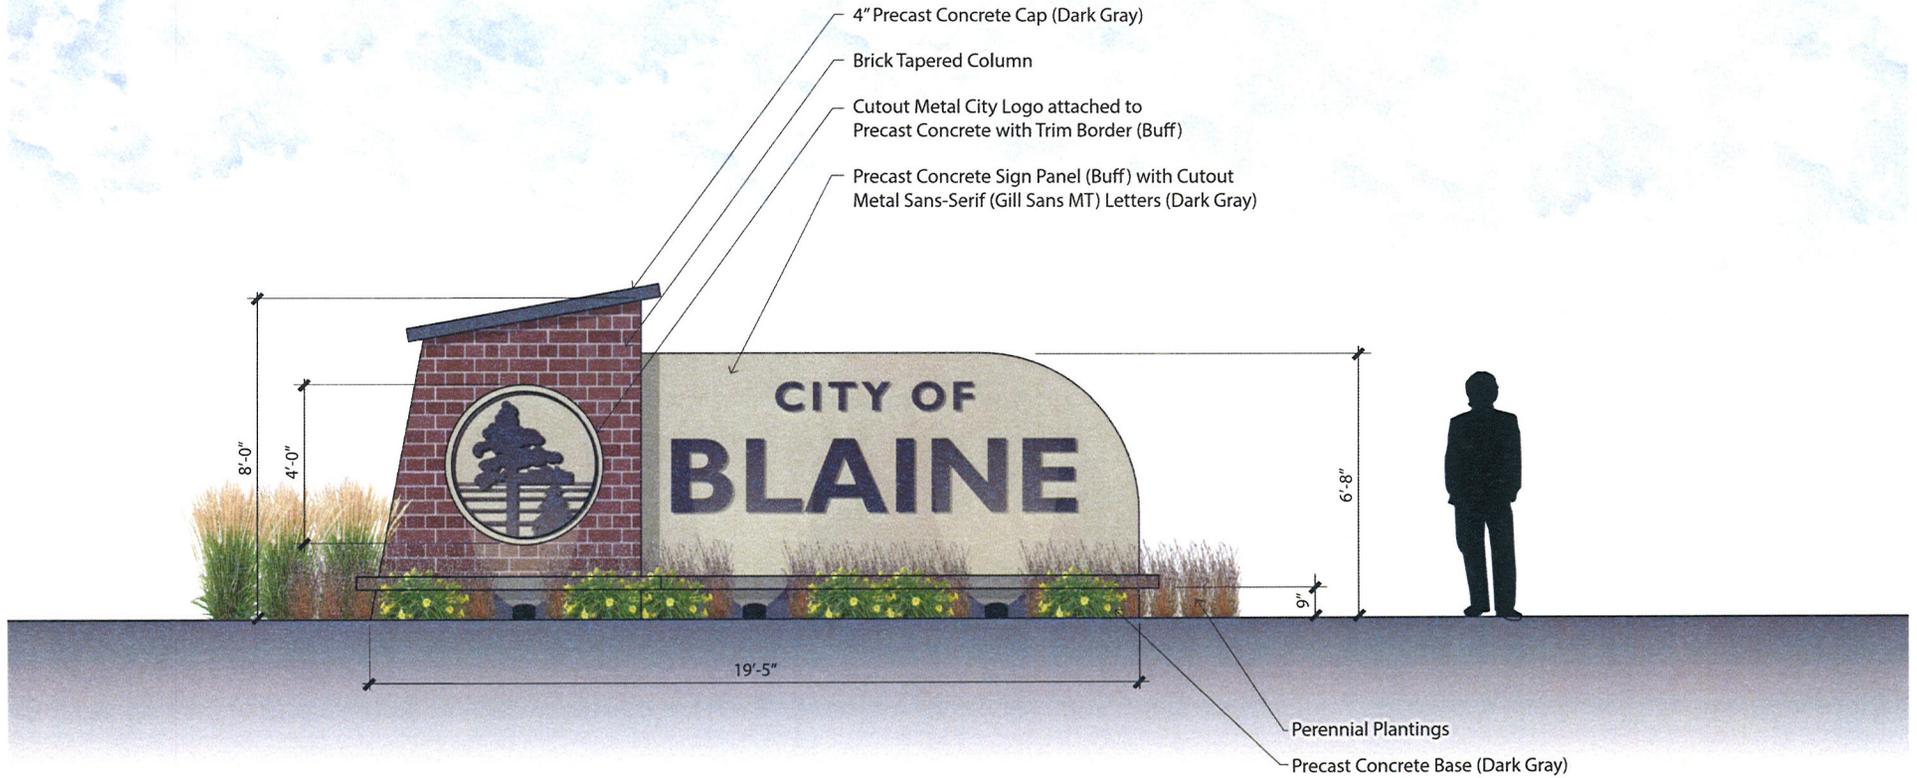

Elevation View

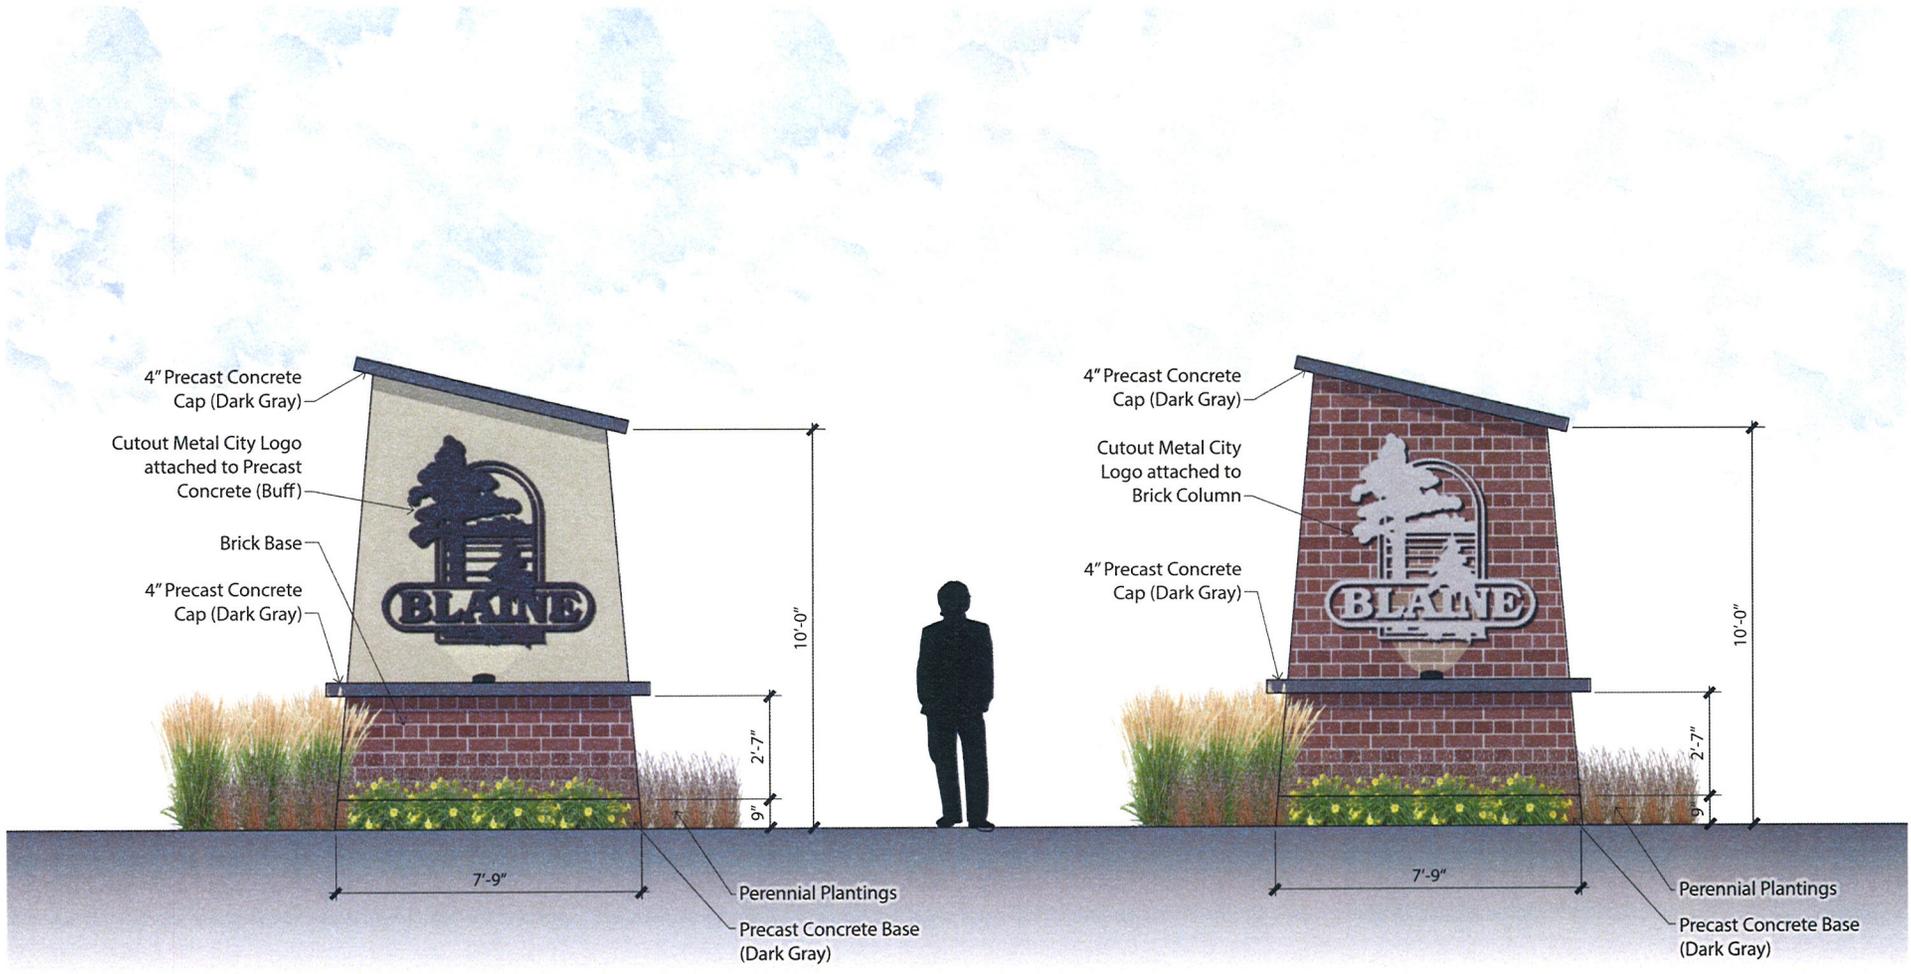

Elevation View (Option 1: Concrete)

Elevation View (Option 2: Brick)

0 3 feet