




**Westwood Park**  
Blaine, Minnesota

5101 Highway 55, Golden Valley, MN 55422  
Minneapolis, MN | Milwaukee, WI  
1.800.622.5425 | www.mnwiplay.com | info@mnwiplay.com

Drawing D7208H



**Westwood Park**  
Blaine, Minnesota

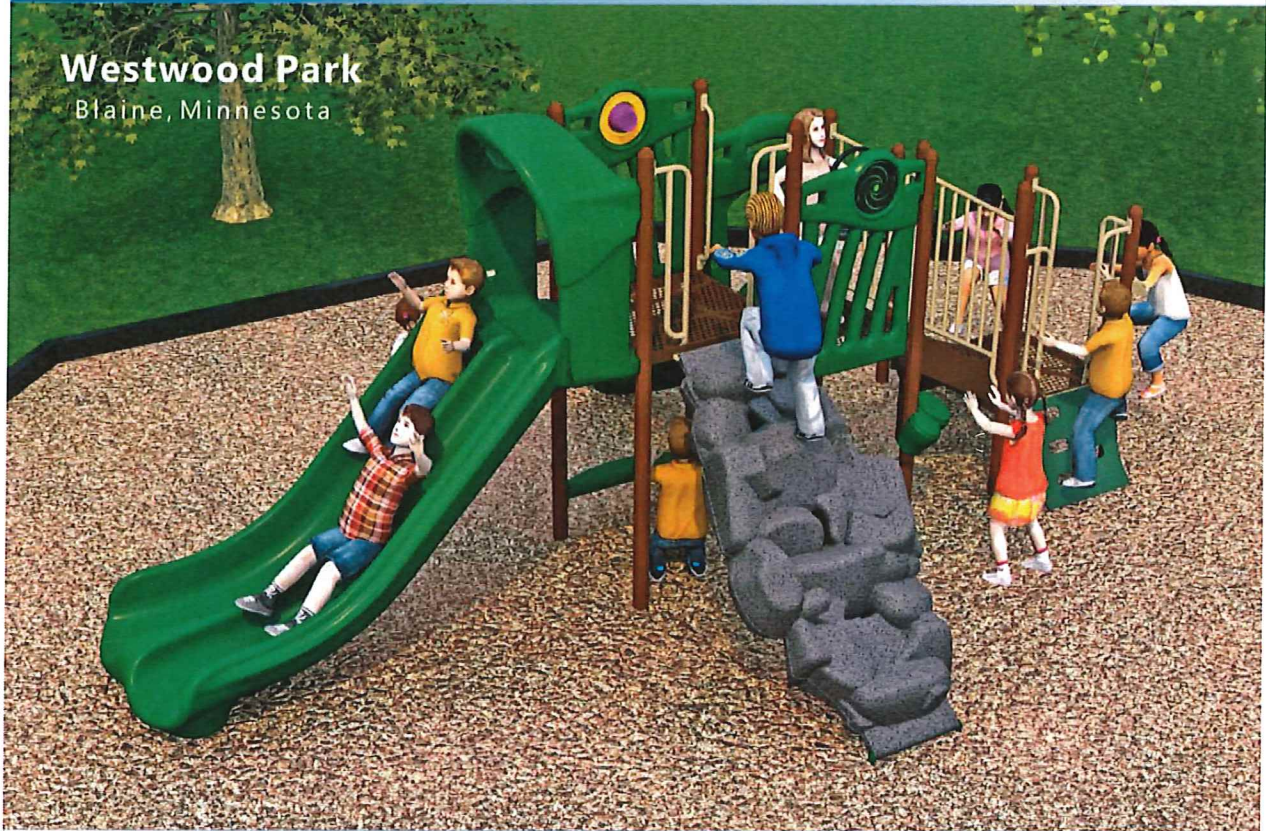

5101 Highway 55, Golden Valley, MN 55422  
Minneapolis, MN | Milwaukee, WI  
1 800-622-5425 | www.mnwiplay.com | info@mnwiplay.com

Drawing D7208H



THIS PRINT IS THE PROPERTY OF MINNESOTA WISCONSIN PLAYGROUND INC. AND IS NOT TO BE USED, COPIED OR REPRODUCED WITHOUT THEIR EXPRESSED WRITTEN PERMISSION.




P.O. Box 27328, Golden Valley, MN 55427  
 Fax 763-546-7787 1-800-622-5425  
 Email info@mnwiplay.com

SCALE: 1" = 12'-0"

Westwood Park  
 Blaine, Minnesota  
 Job No. DT208H

Scale: 1" = 12'-0"  
 Date: 1/12/15  
 Job No: DT208H

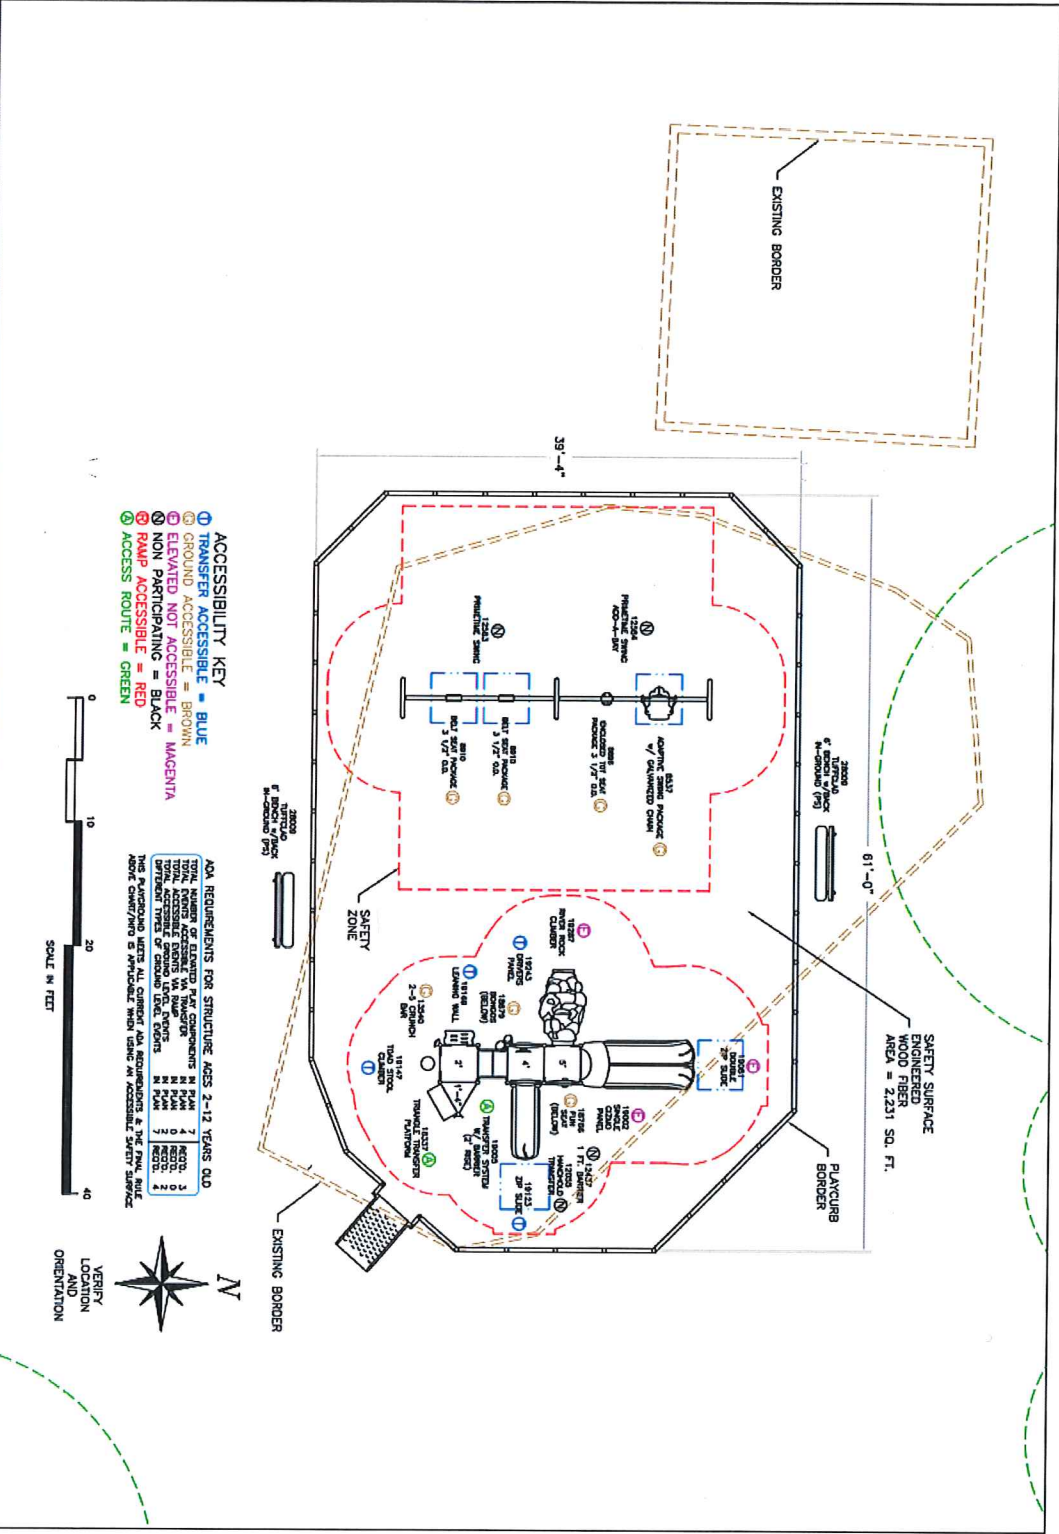

- ACCESSIBILITY KEY**
- Ⓛ TRANSFER ACCESSIBLE - BLUE
  - Ⓜ ELEVATED NOT ACCESSIBLE - MAGENTA
  - Ⓜ NON PARTICIPATING - BLACK
  - Ⓜ RAMP ACCESSIBLE - RED
  - Ⓜ ACCESS ROUTE - GREEN






VERIFY LOCATION AND ORIENTATION

THIS PRINT IS THE PROPERTY OF MINNESOTA WISCONSIN PLAYGROUND INC. AND IS NOT TO BE USED, COPIED OR REPRODUCED WITHOUT THEIR EXPRESSED WRITTEN PERMISSION.




Map By:



Scale & Dimensioned By:

P.O. Box 27328, Golden Valley, MN 55427  
 Fax 763-546-7787 1-800-622-5425  
 E-Mail info@mniwplay.com

Westwood Park  
 Blaine, Minnesota  
 SCALE: 1" = 15'-0"  
 1/12/15  
 07208H

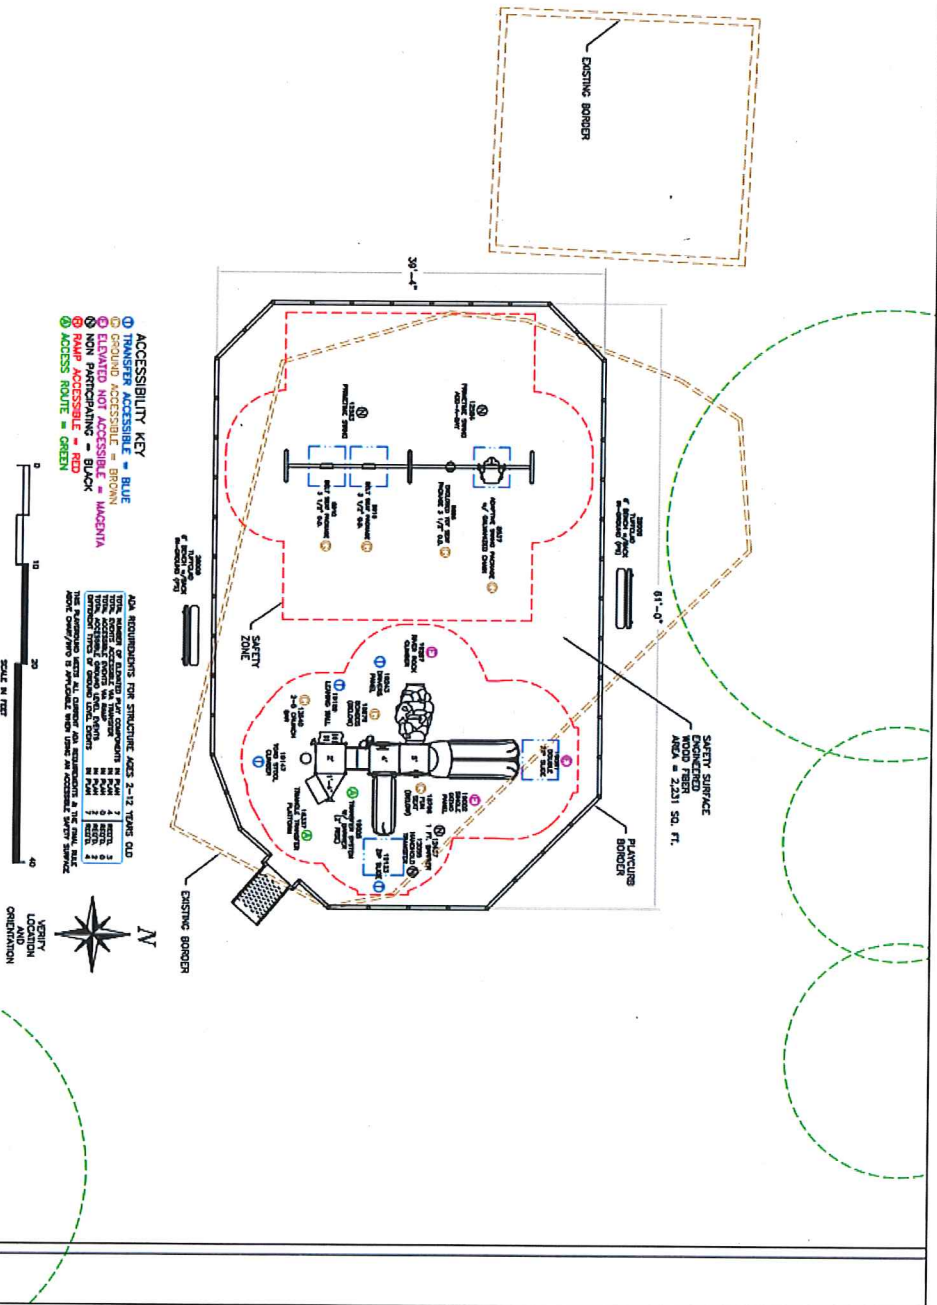

- ACCESSIBILITY KEY**
- ① TRANSFER ACCESSIBLE = BLUE









Minnesota / Wisconsin Playground  
 5101 Highway 55, Suite 6000  
 Golden Valley, Minnesota 55422  
 Ph. 800-622-5425 | 763-546-7787  
 Fax 763-546-5050 | info@mnwplay.com

QUOTE  
 #11509

01/12/2015

**Westwood Park 2015 D7208H**

City of Blaine  
 Attn: Nate Monahan  
 1801 I01st Ave.  
 Blaine, MN 55449  
 Phone: 763-785-6151  
 nmonahan@ci.blaine.mn.us

Ship To Zip: 55434

Quantity	Part #	Description	Unit Price	Amount
1	19594	GameTime - PrimeTime Montgomery Cove	\$11,606.72	\$11,606.72
1	RDU	GameTime - Four-unit swing package. (1) 12583 -- Primetime Swing Frame, 3 1/2" Od (1) 12584 -- Primetime Swing Add-A-Bay, 3 1/2" Od (2) 8910 -- Belt Seat 3 1/2"Od(8910) (1) 8696 -- Encl Seat 3 1/2"(8696) (1) 8537 -- Adaptive Swing w/Chain	\$2,503.22	\$2,503.22
2	28009	GameTime - 6' P/S Bench W/Back Inground	\$489.85	\$979.70
1	161290	GameTime - Geo-Textile 2250 Sq Ft Roll	\$495.28	\$495.28
1	161291	GameTime - Geo-Textile 1125 Sq Ft Roll	\$246.82	\$246.82
45	4860	GameTime - 12"Playcurb Pkg	\$44.18	\$1,988.10
1	4858	GameTime - Access Playcurb-w/Adap	\$423.00	\$423.00
5	161292	GameTime - Wear Mat 44"X48"	\$166.46	\$832.30
1	178749	GameTime - Owner's Kit	\$50.00	\$50.00
1	EWf - 12L	2,231 Sq. Ft. engineered wood fiber - 12" compressed depth.	\$2,436.00	\$2,436.00

Contract: USC

SubTotal: \$21,561.14  
 Freight: \$1,978.53  
**Total Amount: \$23,539.67**

This quotation is subject to current Minnesota/Wisconsin Playground policies as well as the following terms and conditions. Our quotation is based on shipment of all items at one time to a single destination, unless noted, and changes are subject to price adjustment. Purchases in excess of \$1,000.00 to be supported by your written purchase order made out to Minnesota/Wisconsin Playground.

Pricing: f.o.b. factory, firm for 30 days from date of quotation. Sales tax, if applicable, will be added at time of invoice unless a tax exempt certificate is provided at time of order entry.

Payment terms: net 30 days for tax supported governmental agencies. A 1.5% per month finance charge will be imposed on all past due accounts. Equipment shall be invoiced separately from other services and shall be payable in advance of those services and project completion. Retainage not accepted.

Shipment: order shall ship within 30-45 days after GameTime's receipt and acceptance of your purchase order, color selections, approved submittals, and receipt of deposit, if required.

Freight charges: Prepaid & added

Submittals: our design proposal reflects the spirit and intent of the project plans and specifications. While some variations may exist between our quotation and the project design, the differences do not materially affect the intended use. GameTime designs and specifications are unique and not intended to be identical in all respects to other manufacturers. We shall submit for review and approval by the owner's representative detailed drawings depicting the equipment to be furnished accompanied by specifications describing materials. Once approved, these drawings and specifications shall constitute the final documents for the project and shall take precedence over all other requirements.





Minnesota / Wisconsin Playground  
 5101 Highway 55, Suite 6000  
 Golden Valley, Minnesota 55422  
 Ph. 800-622-5425 | 763-546-7787  
 Fax 763-546-5050 | info@mnwiplay.com

QUOTE  
 #11510

01/12/2015

**Westwood Park 2015 D7208H (Install)**

City of Blaine  
 Attn: Nate Monahan  
 1801 101st Ave.  
 Blaine, MN 55449  
 Phone: 763-785-6151  
 nmonahan@ci.blaine.mn.us

Ship To Zip: 55434

Quantity	Part #	Description	Unit Price	Amount
1	INS	Lump Sum - Equipment Installation.	\$4,860.33	\$4,860.33
1	EWF INS	Lump Sum - Install engineered wood fiber and surfacing materials.	\$1,600.00	\$1,600.00
			<b>SubTotal:</b>	<b>\$6,460.33</b>
			<b>Total Amount:</b>	<b>\$6,460.33</b>

This quotation is subject to current Minnesota/Wisconsin Playground policies as well as the following terms and conditions. Our quotation is based on shipment of all items at one time to a single destination, unless noted, and changes are subject to price adjustment. Purchases in excess of \$1,000.00 to be supported by your written purchase order made out to Minnesota/Wisconsin Playground.

Pricing: f.o.b. factory, firm for 30 days from date of quotation. Sales tax, if applicable, will be added at time of invoice unless a tax exempt certificate is provided at time of order entry.

Payment terms: net 30 days for tax supported governmental agencies. A 1.5% per month finance charge will be imposed on all past due accounts. Equipment shall be invoiced separately from other services and shall be payable in advance of those services and project completion. Retainage not accepted.

Shipment: order shall ship within 30-45 days after GameTime's receipt and acceptance of your purchase order, color selections, approved submittals, and receipt of deposit, if required.

Freight charges: Prepaid & added

Submittals: our design proposal reflects the spirit and intent of the project plans and specifications. While some variations may exist between our quotation and the project design, the differences do not materially affect the intended use. GameTime designs and specifications are unique and not intended to be identical in all respects to other manufacturers. We shall submit for review and approval by the owner's representative detailed drawings depicting the equipment to be furnished accompanied by specifications describing materials. Once approved, these drawings and specifications shall constitute the final documents for the project and shall take precedence over all other requirements.

Exclusions: unless specifically included, this quotation excludes all site work and landscaping; removal of existing equipment; acceptance of equipment and off-loading; storage of goods prior to installation; equipment assembly and installation; safety surfacing; borders and drainage provisions.

**Order Information:**

Bill To: _____	Ship To: _____
Company: _____	Project Name: _____
Attn: _____	Attn: _____
Address: _____	Address: _____
City, State, Zip: _____	City, State, Zip: _____
Contact: _____	Contact: _____
Tel: _____	Tel: _____
Fax: _____	Fax: _____

