




Case File No. 19-0044 Public Storage



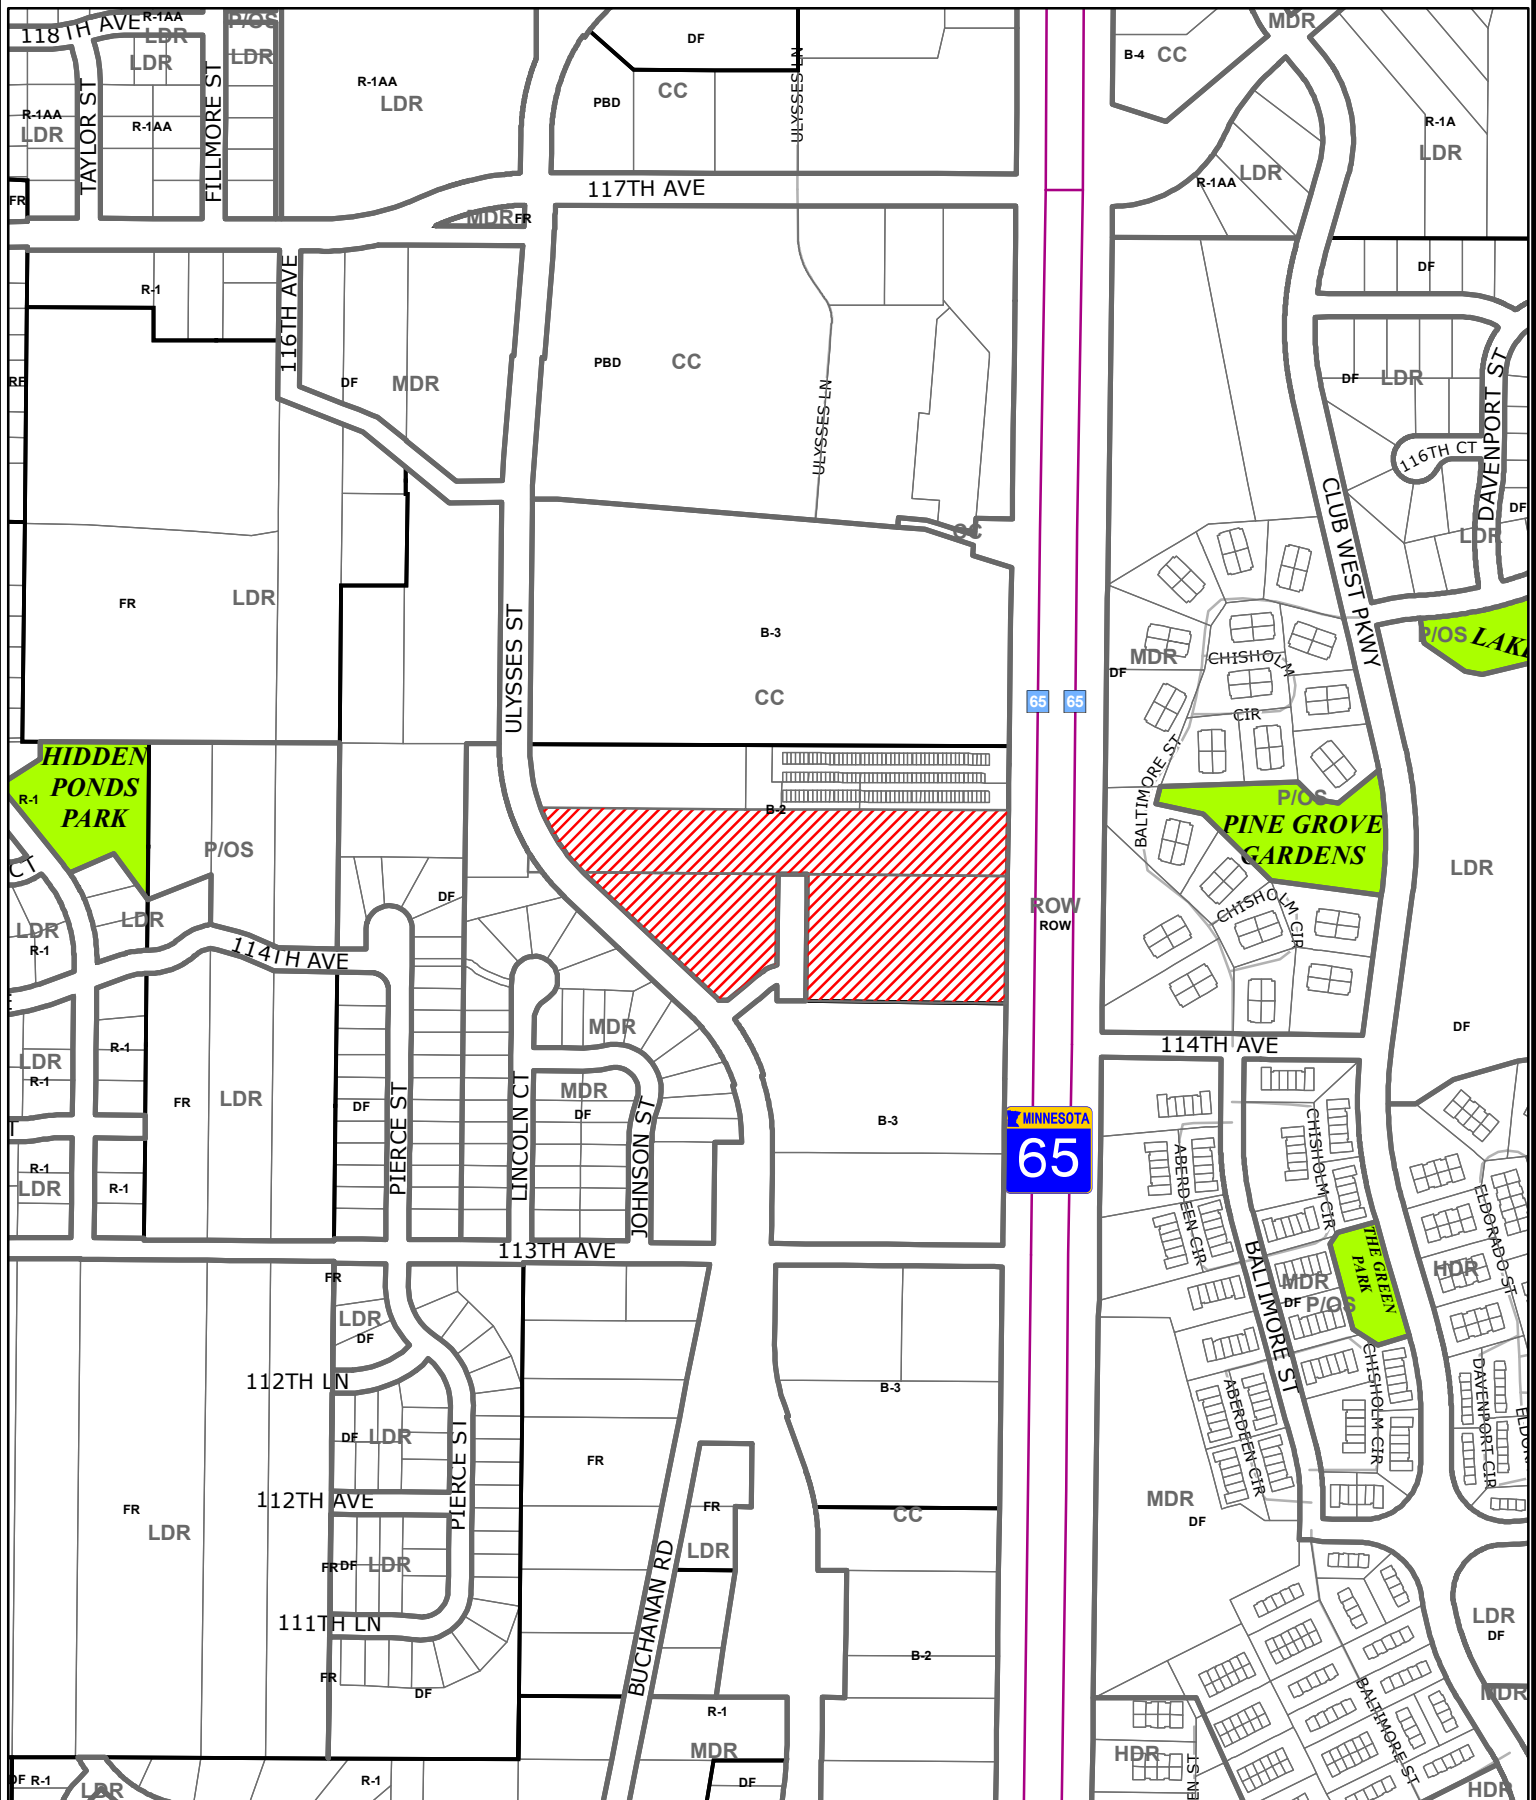


Blaine Planning Department / 10801 Town Square Dr NE / Blaine, MN 55449 / (763) 785-6180



PUBLIC STORAGE CENTRAL FIRST ADDITION

CITY OF BLAINE
COUNTY OF ANOKA
SEC. 17, T. 31N R. 23W

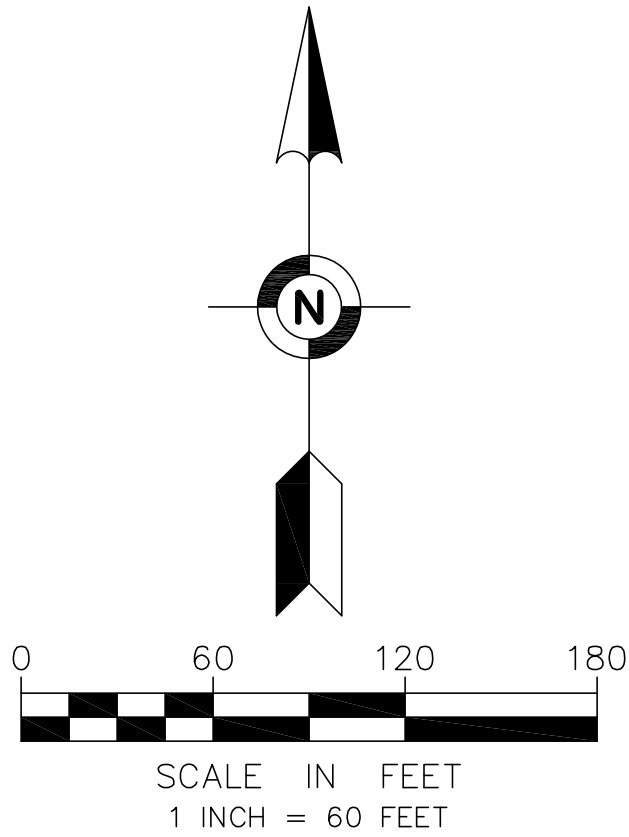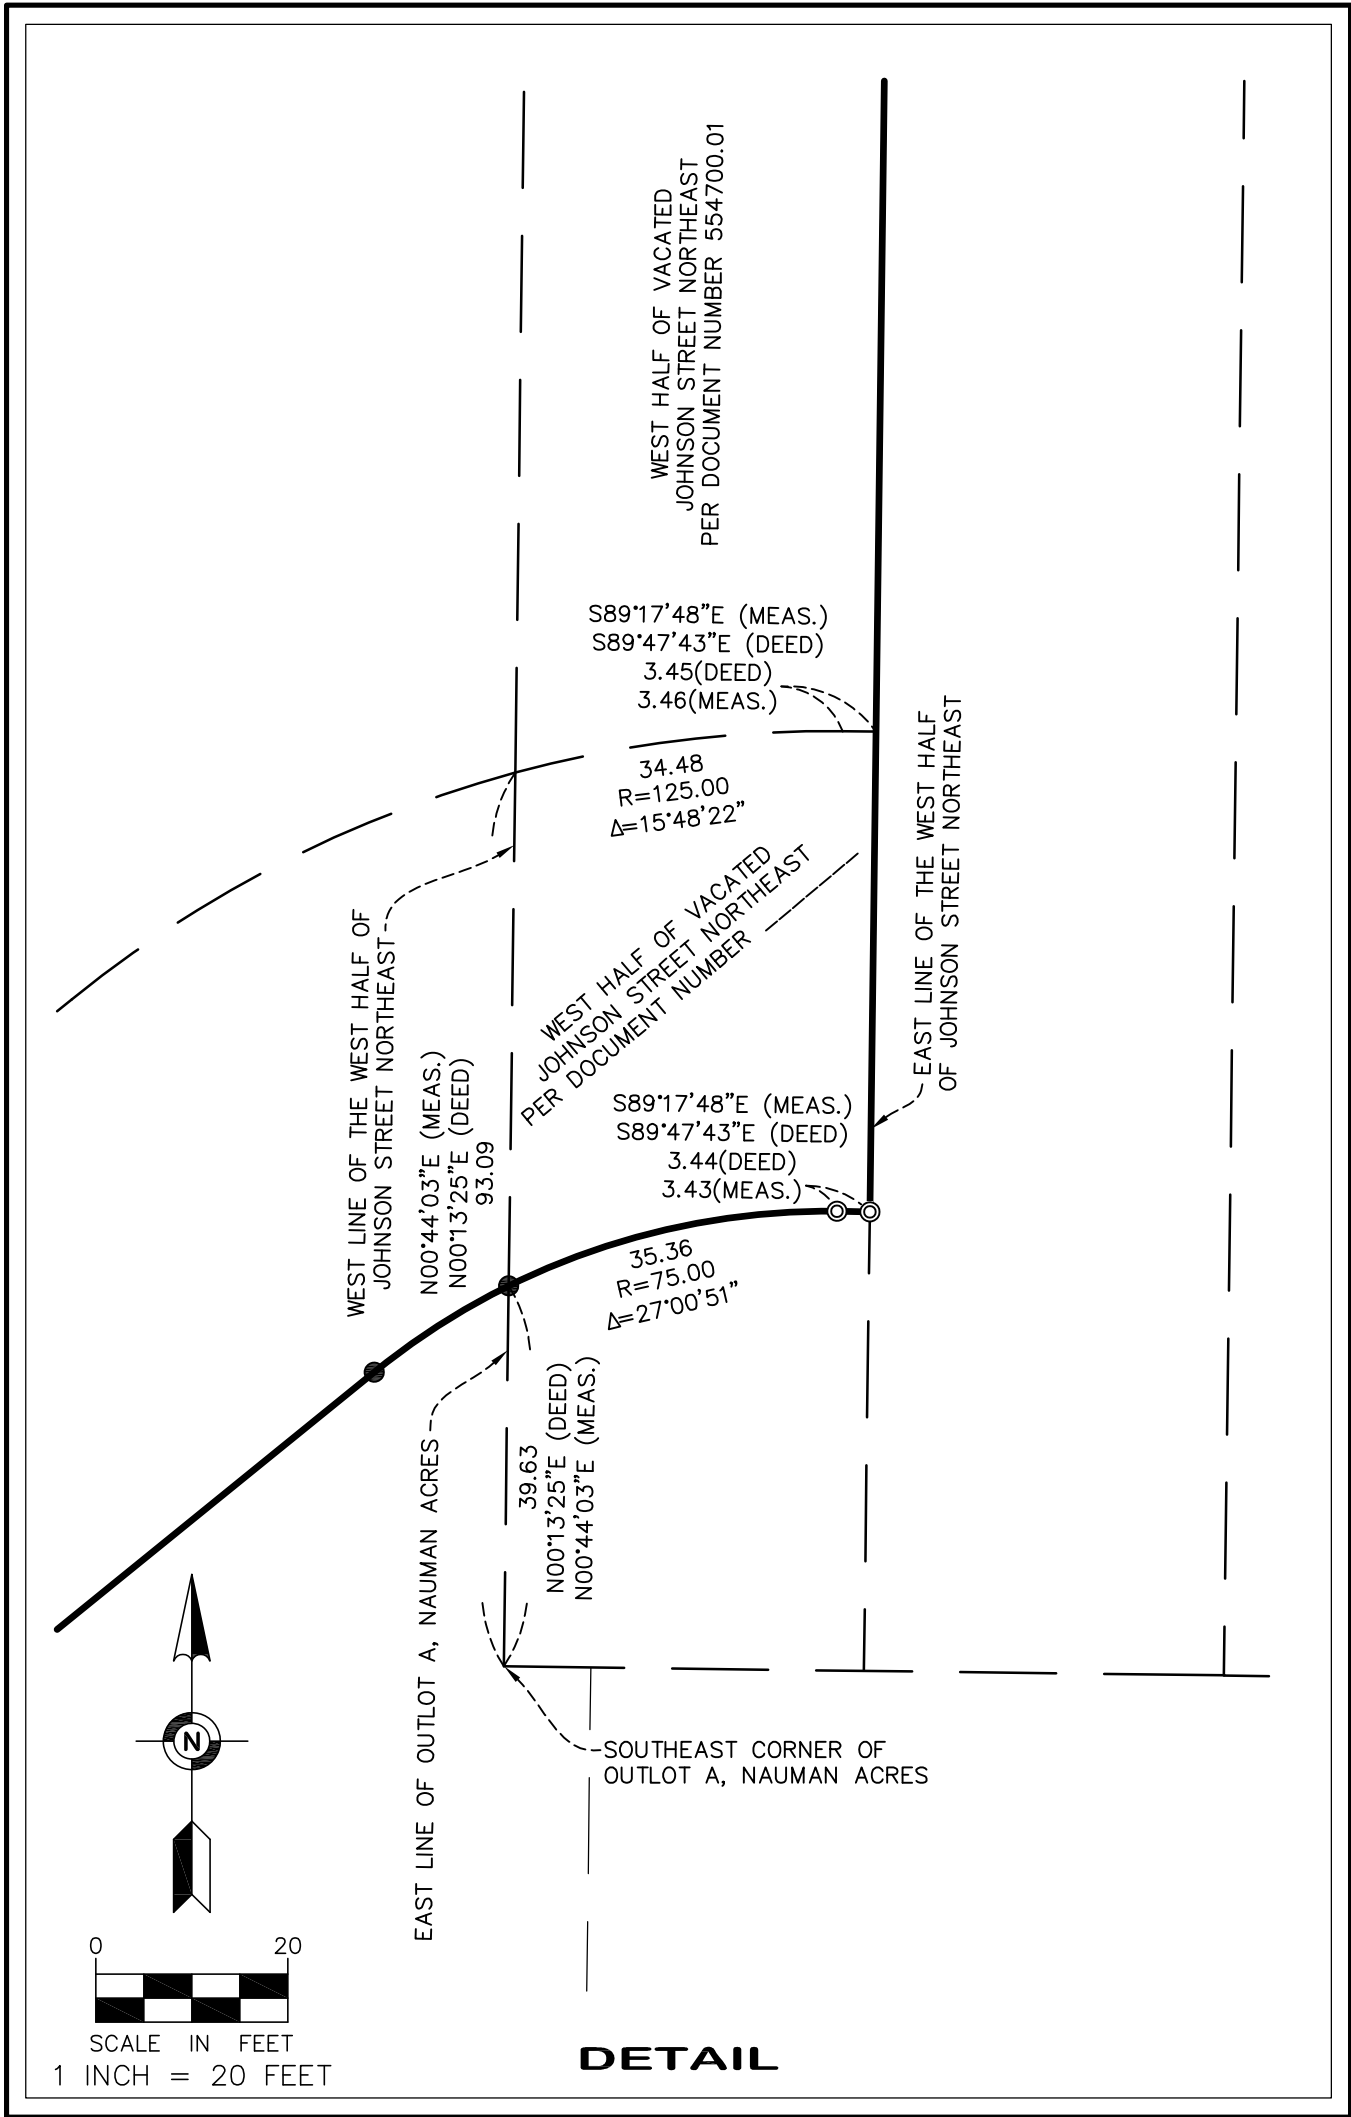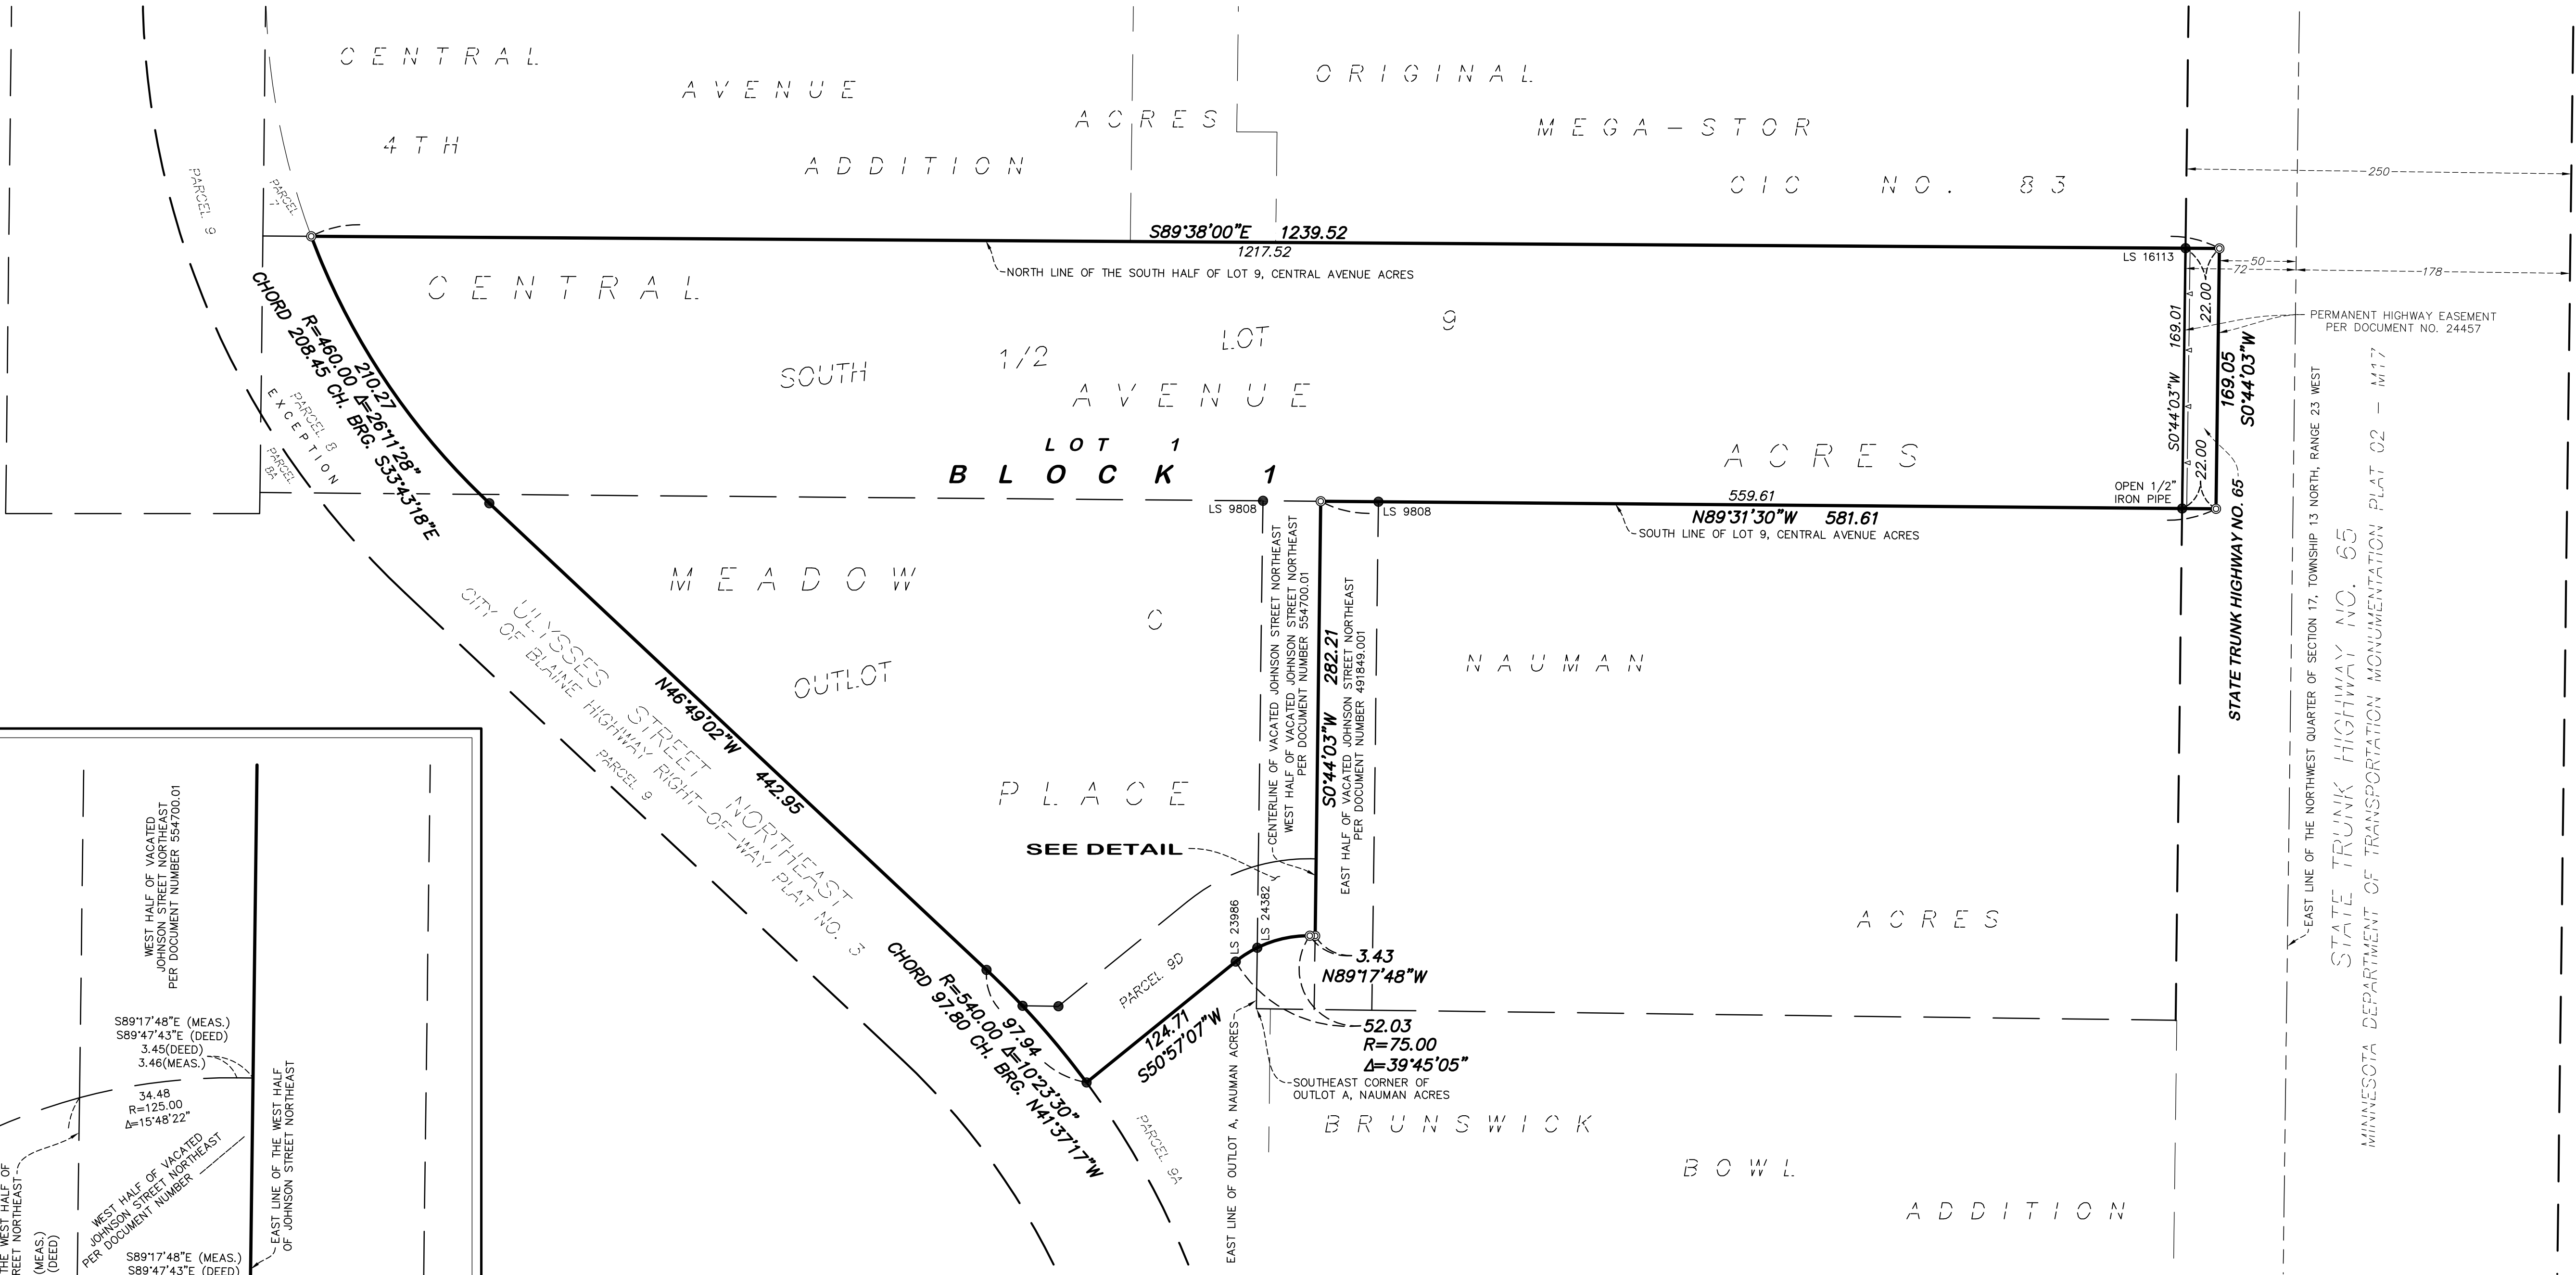

- FOUND 1/2 INCH IRON PIPE MARKED WITH LICENSE NUMBER 41578 UNLESS OTHERWISE NOTED
- ⊙ SET 1/2-INCH X 14-INCH IRON PIPE WITH LICENSE NUMBER 47476
- △— RESTRICTED ACCESS
- (DEED) RECORD DISTANCE OR BEARING
- (MEAS.) MEASURED DISTANCE OR BEARING

