




### Sunrise Ponds

1166156-03-07-05 • 01.20.2023



©2023 Landscape Structures. All Rights Reserved

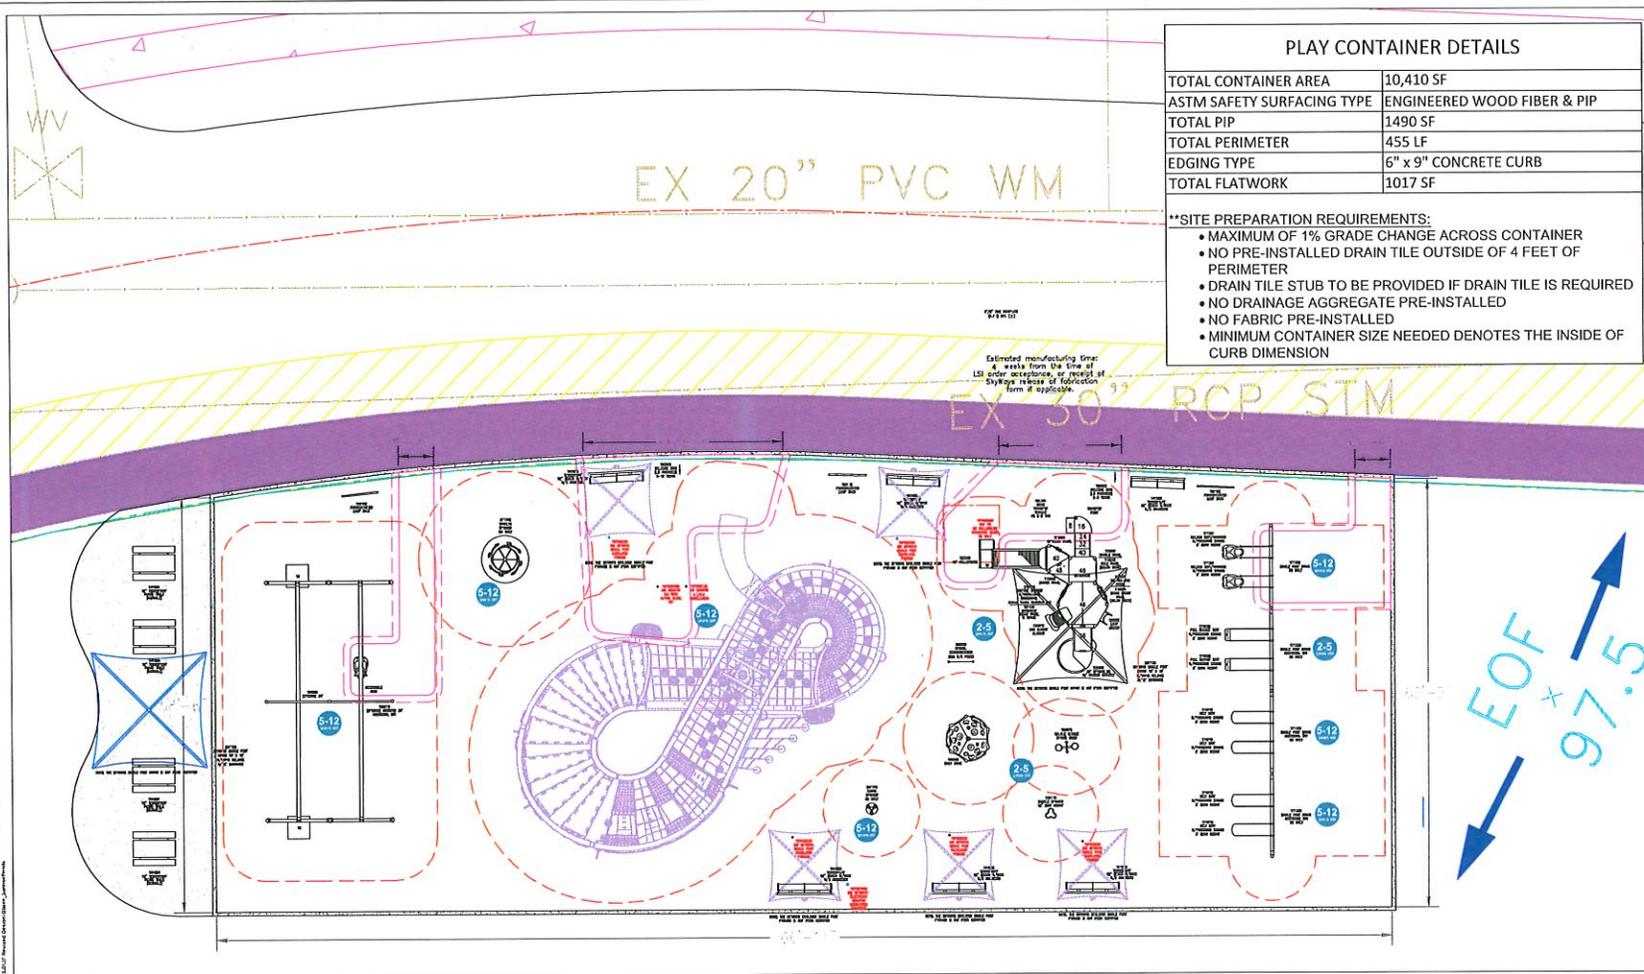


PLAY CONTAINER DETAILS	
TOTAL CONTAINER AREA	10,410 SF
ASTM SAFETY SURFACING TYPE	ENGINEERED WOOD FIBER & PIP
TOTAL PIP	1490 SF
TOTAL PERIMETER	455 LF
EDGING TYPE	6" x 9" CONCRETE CURB
TOTAL FLATWORK	1017 SF

- \*\*SITE PREPARATION REQUIREMENTS:**
- MAXIMUM OF 1% GRADE CHANGE ACROSS CONTAINER
  - NO PRE-INSTALLED DRAIN TILE OUTSIDE OF 4 FEET OF PERIMETER
  - DRAIN TILE STUB TO BE PROVIDED IF DRAIN TILE IS REQUIRED
  - NO DRAINAGE AGGREGATE PRE-INSTALLED
  - NO FABRIC PRE-INSTALLED
  - MINIMUM CONTAINER SIZE NEEDED DENOTES THE INSIDE OF CURB DIMENSION

Estimated manufacturing time: 4 weeks from the time of LSI order acceptance, or longer if SkyWay release or fabrication time is applicable.

EOE x 97.5

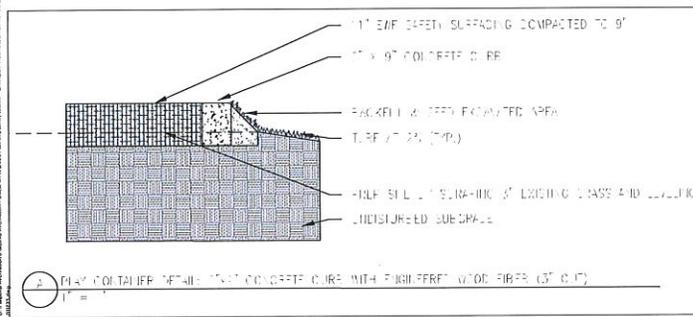

**2-5 AREA**

TOTAL ELEVATED PLAY COMPONENTS	9	REQUIRED 0
TOTAL ELEVATED COMPONENTS ACCESSIBLE BY RAMP	0	REQUIRED 0
TOTAL ELEVATED COMPONENTS ACCESSIBLE BY TRANSFER	9	REQUIRED 5
TOTAL ACCESSIBLE GROUND LEVEL COMPONENTS SHOWN	8	REQUIRED 3
TOTAL DIFFERENT TYPES OF GROUND LEVEL COMPONENTS	7	REQUIRED 7

**5-12 AREA**

TOTAL ELEVATED PLAY COMPONENTS	2	REQUIRED 0
TOTAL ELEVATED COMPONENTS ACCESSIBLE BY RAMP	0	REQUIRED 0
TOTAL ELEVATED COMPONENTS ACCESSIBLE BY TRANSFER	2	REQUIRED 1
TOTAL ACCESSIBLE GROUND LEVEL COMPONENTS SHOWN	10	REQUIRED 1
TOTAL DIFFERENT TYPES OF GROUND LEVEL COMPONENTS	4	REQUIRED 4

FLAGSHIP RECREATION  
11123 UPPER 33RD ST N  
LAKE ELMO, MN 55082  
763-550-7860  
FLAGSHIPPLAY.COM  
@FLAGSHIPPLAY

THIS PLAY AREA & PLAY EQUIPMENT IS DESIGNED FOR AGE RANGES AS NOTED ON PLAN.

SUNRISE PONDS  
Playground Layout  
BLAINE, MN

SALES REPRESENTATIVE:  
Emily Maloney  
DESIGNED BY:  
LSI/JLT  
1/23/23

1/8" = 1'-0"  
SHEET  
**LS101**