


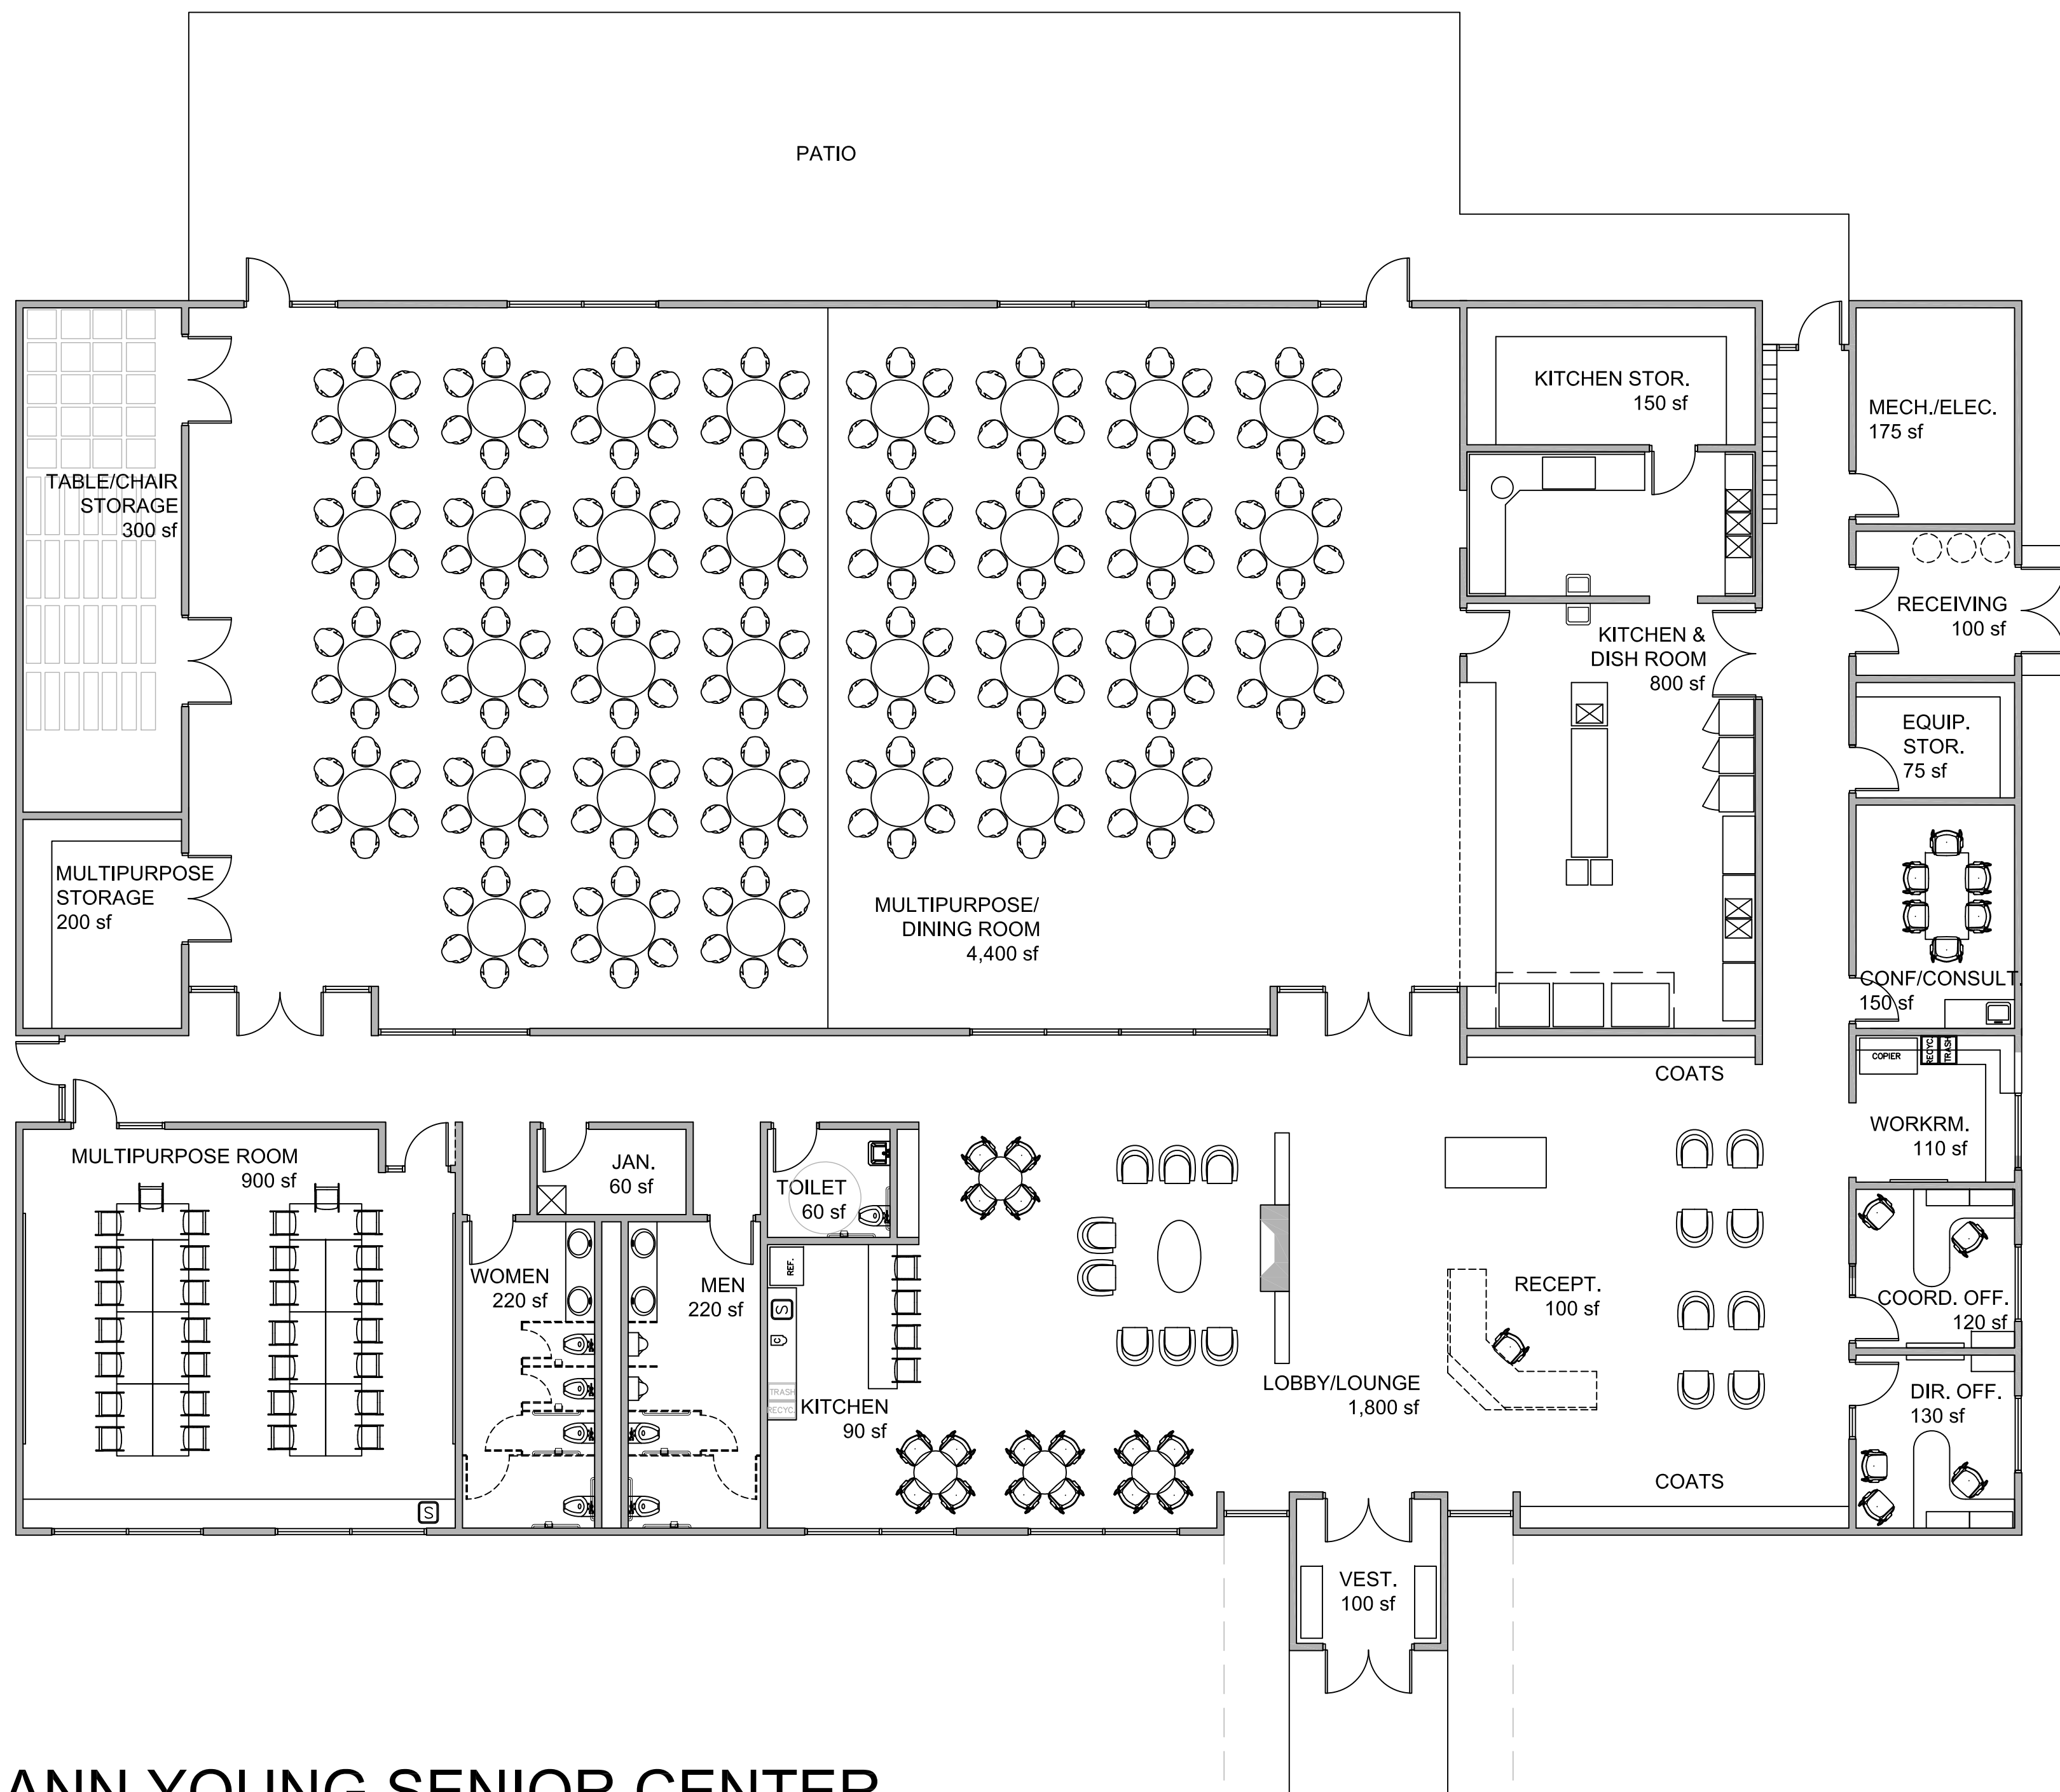

MARY ANN YOUNG SENIOR CENTER
 BLAINE, MN
 CONCEPTUAL FIT PLAN
 SCALE: $\frac{1}{8}" = 1'-0"$
 292 DESIGN GROUP
 1.4.2018