


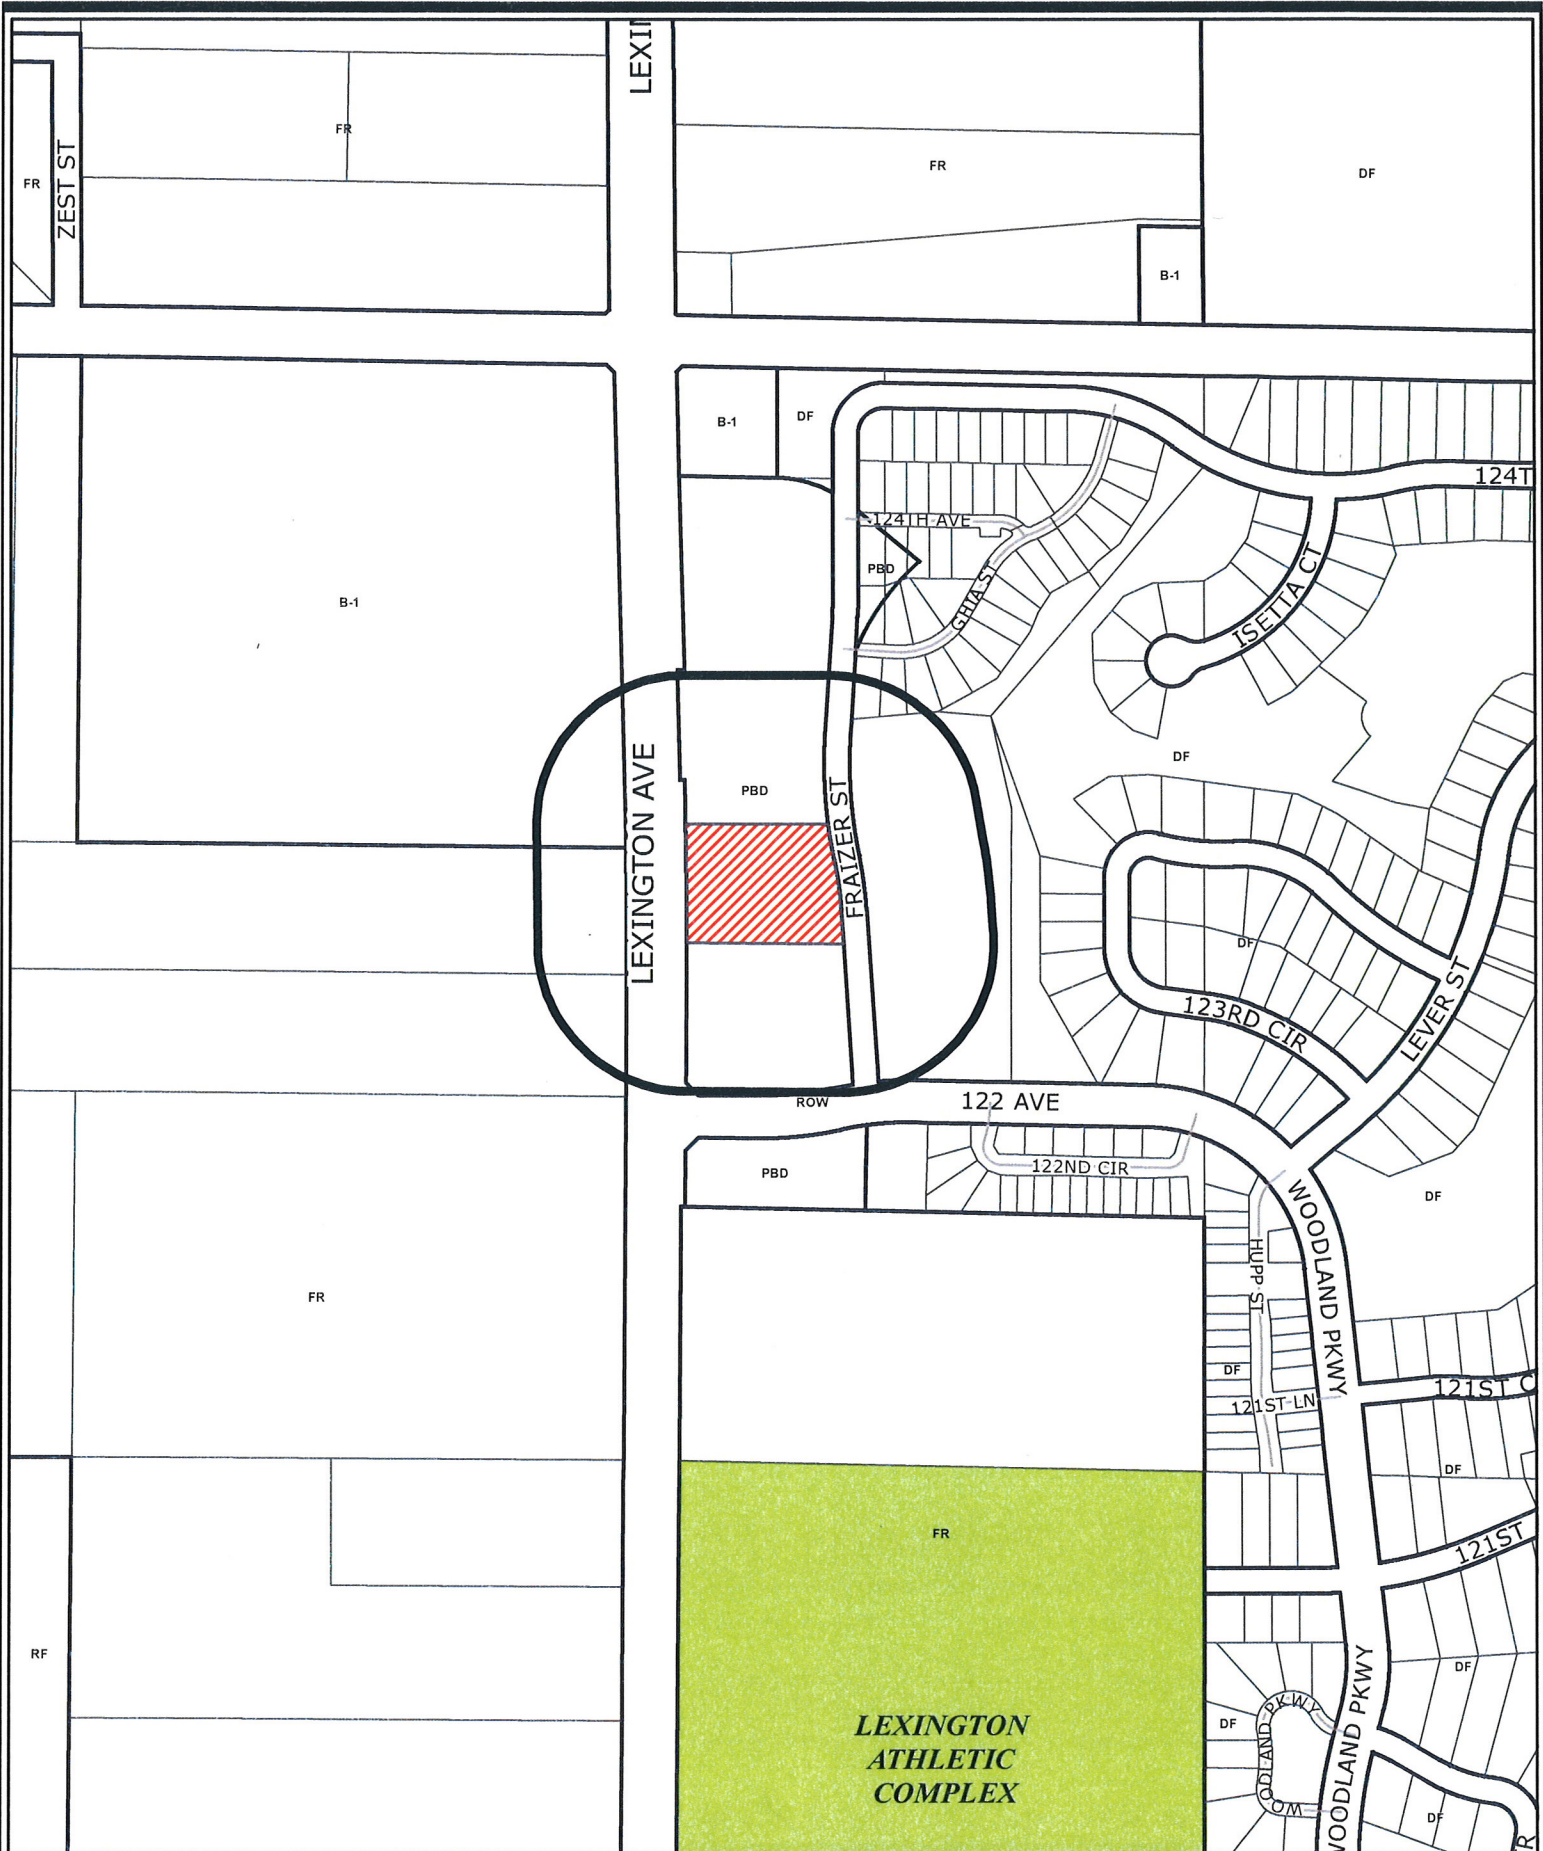

Case File No. 18-0055
Parkside North 12th Addition

Blaine Planning Department / 10801 Town Square Dr NE / Blaine, MN 55449 / (763) 785-6180



CITY OF BLAINE
COUNTY OF ANOKA
SEC. 12, TWP. 31, RGE. 23

KNOW ALL PERSONS BY THESE PRESENTS: That Paxmar Property, LLC, a Minnesota limited liability company, owner of the following described property,

Outlet A, PARKSIDE NORTH 11TH ADDITION, according to the recorded plat thereof, Anoka County, Minnesota

Has caused the same to be surveyed and plotted as PARKSIDE NORTH 12TH ADDITION and does hereby dedicate to the public for public use the drainage and utility easements as created by this plat.

In witness whereof said Pioneer Property, LLC, a Minnesota limited liability company, has caused these presents to be signed by its proper officer, this day of _____, 20_____.

PAXMAR PROPERTY, LLC

Kent A. Reensler, Chief Manager

STATE OF MINNESOTA

COUNTY OF _____

This instrument was acknowledged by Minnesota limited liability company.

I, Thomas R. Belluff do hereby certify that this plat was prepared by me or under my direct supervision; that I am a duly Licensed Land Surveyor in the State of Minnesota; that this plat is a true and correct representation of the actual survey and that all plat boundaries and wet lands as defined in Minnesota Statutes, Section 369.01, Subd. 3, as of the date of this certificate will be correctly set within the plat; that all plat boundaries and wet lands as defined in Minnesota Statutes, Section 369.01, Subd. 3, as of the date of this certificate are shown and labeled on this plat; and all public ways are shown and labeled on this plat.

Dated this _____ day of _____, 20____.

Thomas R. BeBuff, Licensed Land Surveyor

Minnesota License No. 40351

STATE OF MINNESOTA

COUNTY OF _____

This instrument was acknowledged before me on _____ by Thomas R. Goult.



[illegible]

CITY COUNCIL, CITY OF BLAINE, MINNESOTA

This lot of PARKSIDE NORTH 12TH ADDITION was approved and occupied by the City Council of the City of Blaine, Minnesota at a regular meeting thereof held on the 20th day of _____, 20____, and said lot is in compliance with the provisions of Minnesota Statutes, Section 505.03, Subd. 2.

CITY COUNCIL, CITY OF BLAINE, MINNESOTA

By: _____ Mayor

By: _____ Clerk

COUNTY SURVEYOR

I hereby certify that in accordance with Minnesota Statutes, Section 505.021, Subd. 11, this plot has been reviewed and approved this _____ day of _____, 20____.

By: _____
Larry D. Holm, Anoka County Surveyor

COUNTY AUDITOR/TREASURER

Pursuant to Minnesota Statutes, Section 505.071, Subd. 9, taxes payable in the year 20____, on the land heretofore described have been paid. Also, pursuant to Minnesota Statutes, Section 272.12, there are no delinquent taxes and transfer entered this _____ day of _____.



Property Tax Administrator

COUNTY RECORDER/REGISTRAR OF TITLES

County of Anoka, State of Minnesota


I hereby certify that this Bill of PARCSDOE NORTH 12TH ADDITION was filed in the office of the County Recorder/Registrar of Titles for public record on this _____ day of _____, 20____ at _____ o'clock _____ M., and was duly recorded as Document Number _____.

 County Recorder/Registrar of Titles

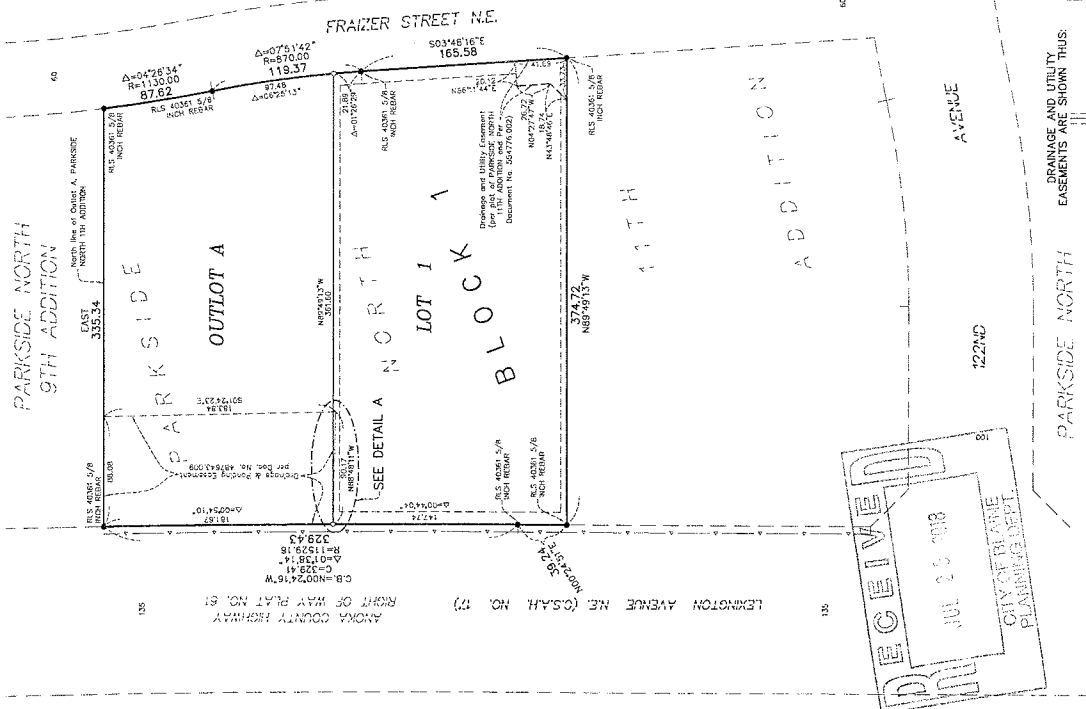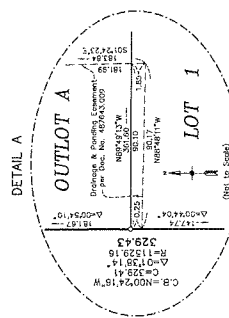

For the purposes of this plot, the North line of Culiot A, PARKSIDE NORTH 11TH ADDITION is assumed to have a bearing of EAST.

Denotes 5/8 inch by 14 inch rebar set 6' to be set within one year of recording of this plat and marked with license number 40361.

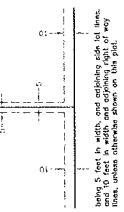

**Carlson
McCain**
ENVIRONMENTAL • ENGINEERING • SURVEYING