


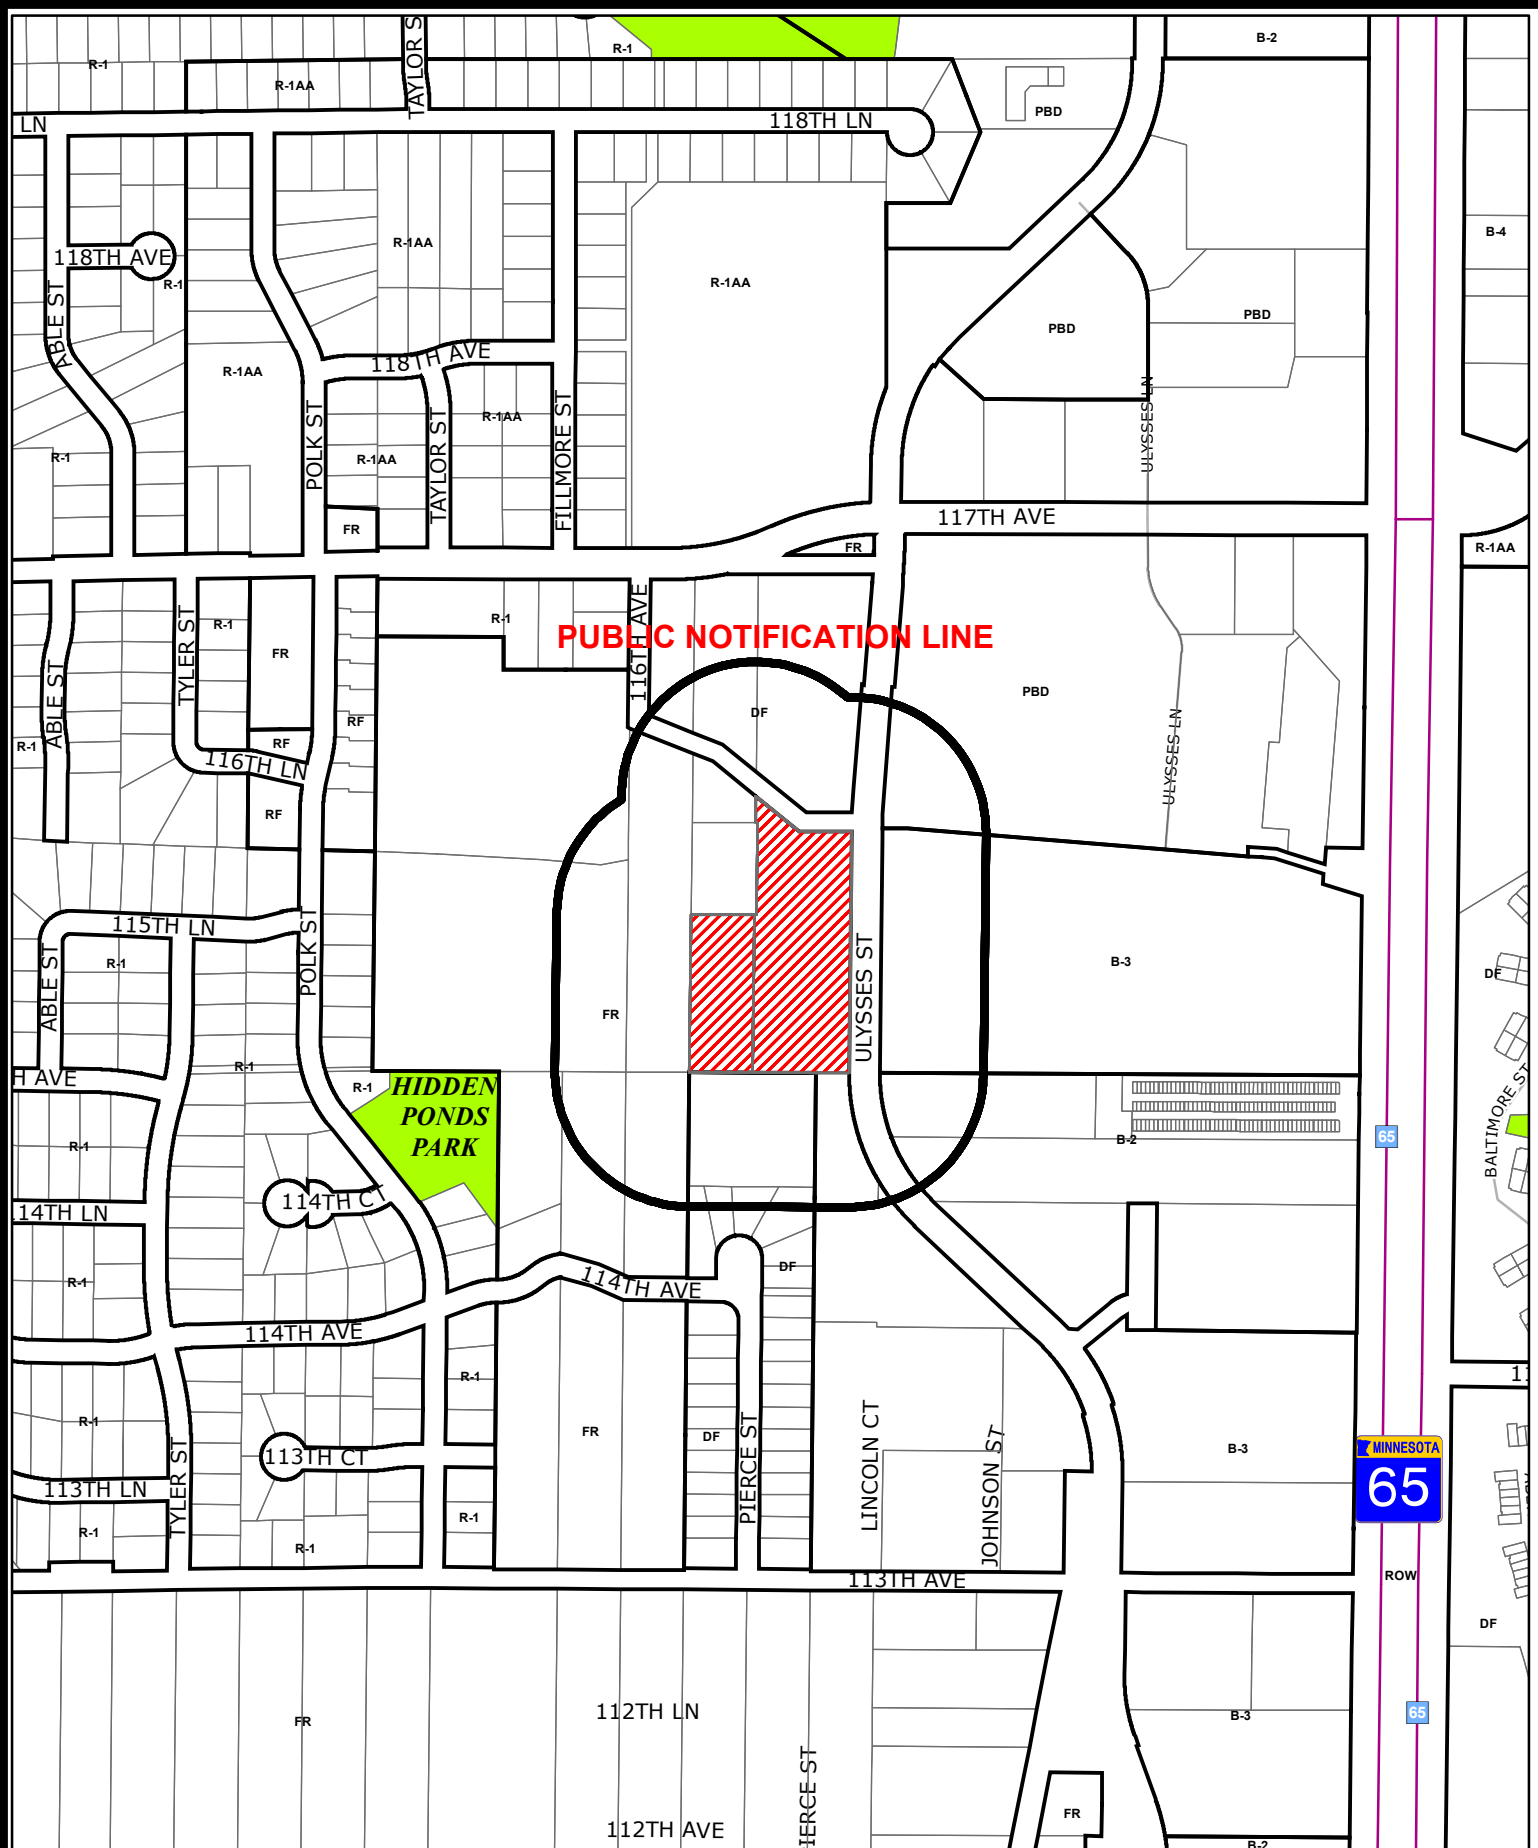

Case File No. 19-0019
Arroyo Villas

Blaine Planning Department / 10801 Town Square Dr NE / Blaine, MN 55449 / (763) 785-6180





ARROYO VILLAS

CITY OF BLAINE
COUNTY OF ANOKA
SEC. 17, TWP. 31, RGE. 23


CENTRAL AVENUE ACRES 4TH ADDITION

CITY OF BLAINE HIGHWAY RIGHT OF WAY PLAT NO. 3

ULYSSES STREET NE PARCEL 6

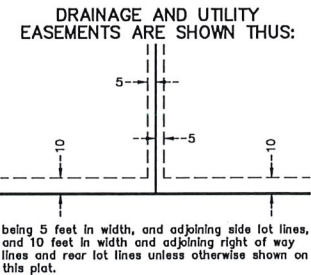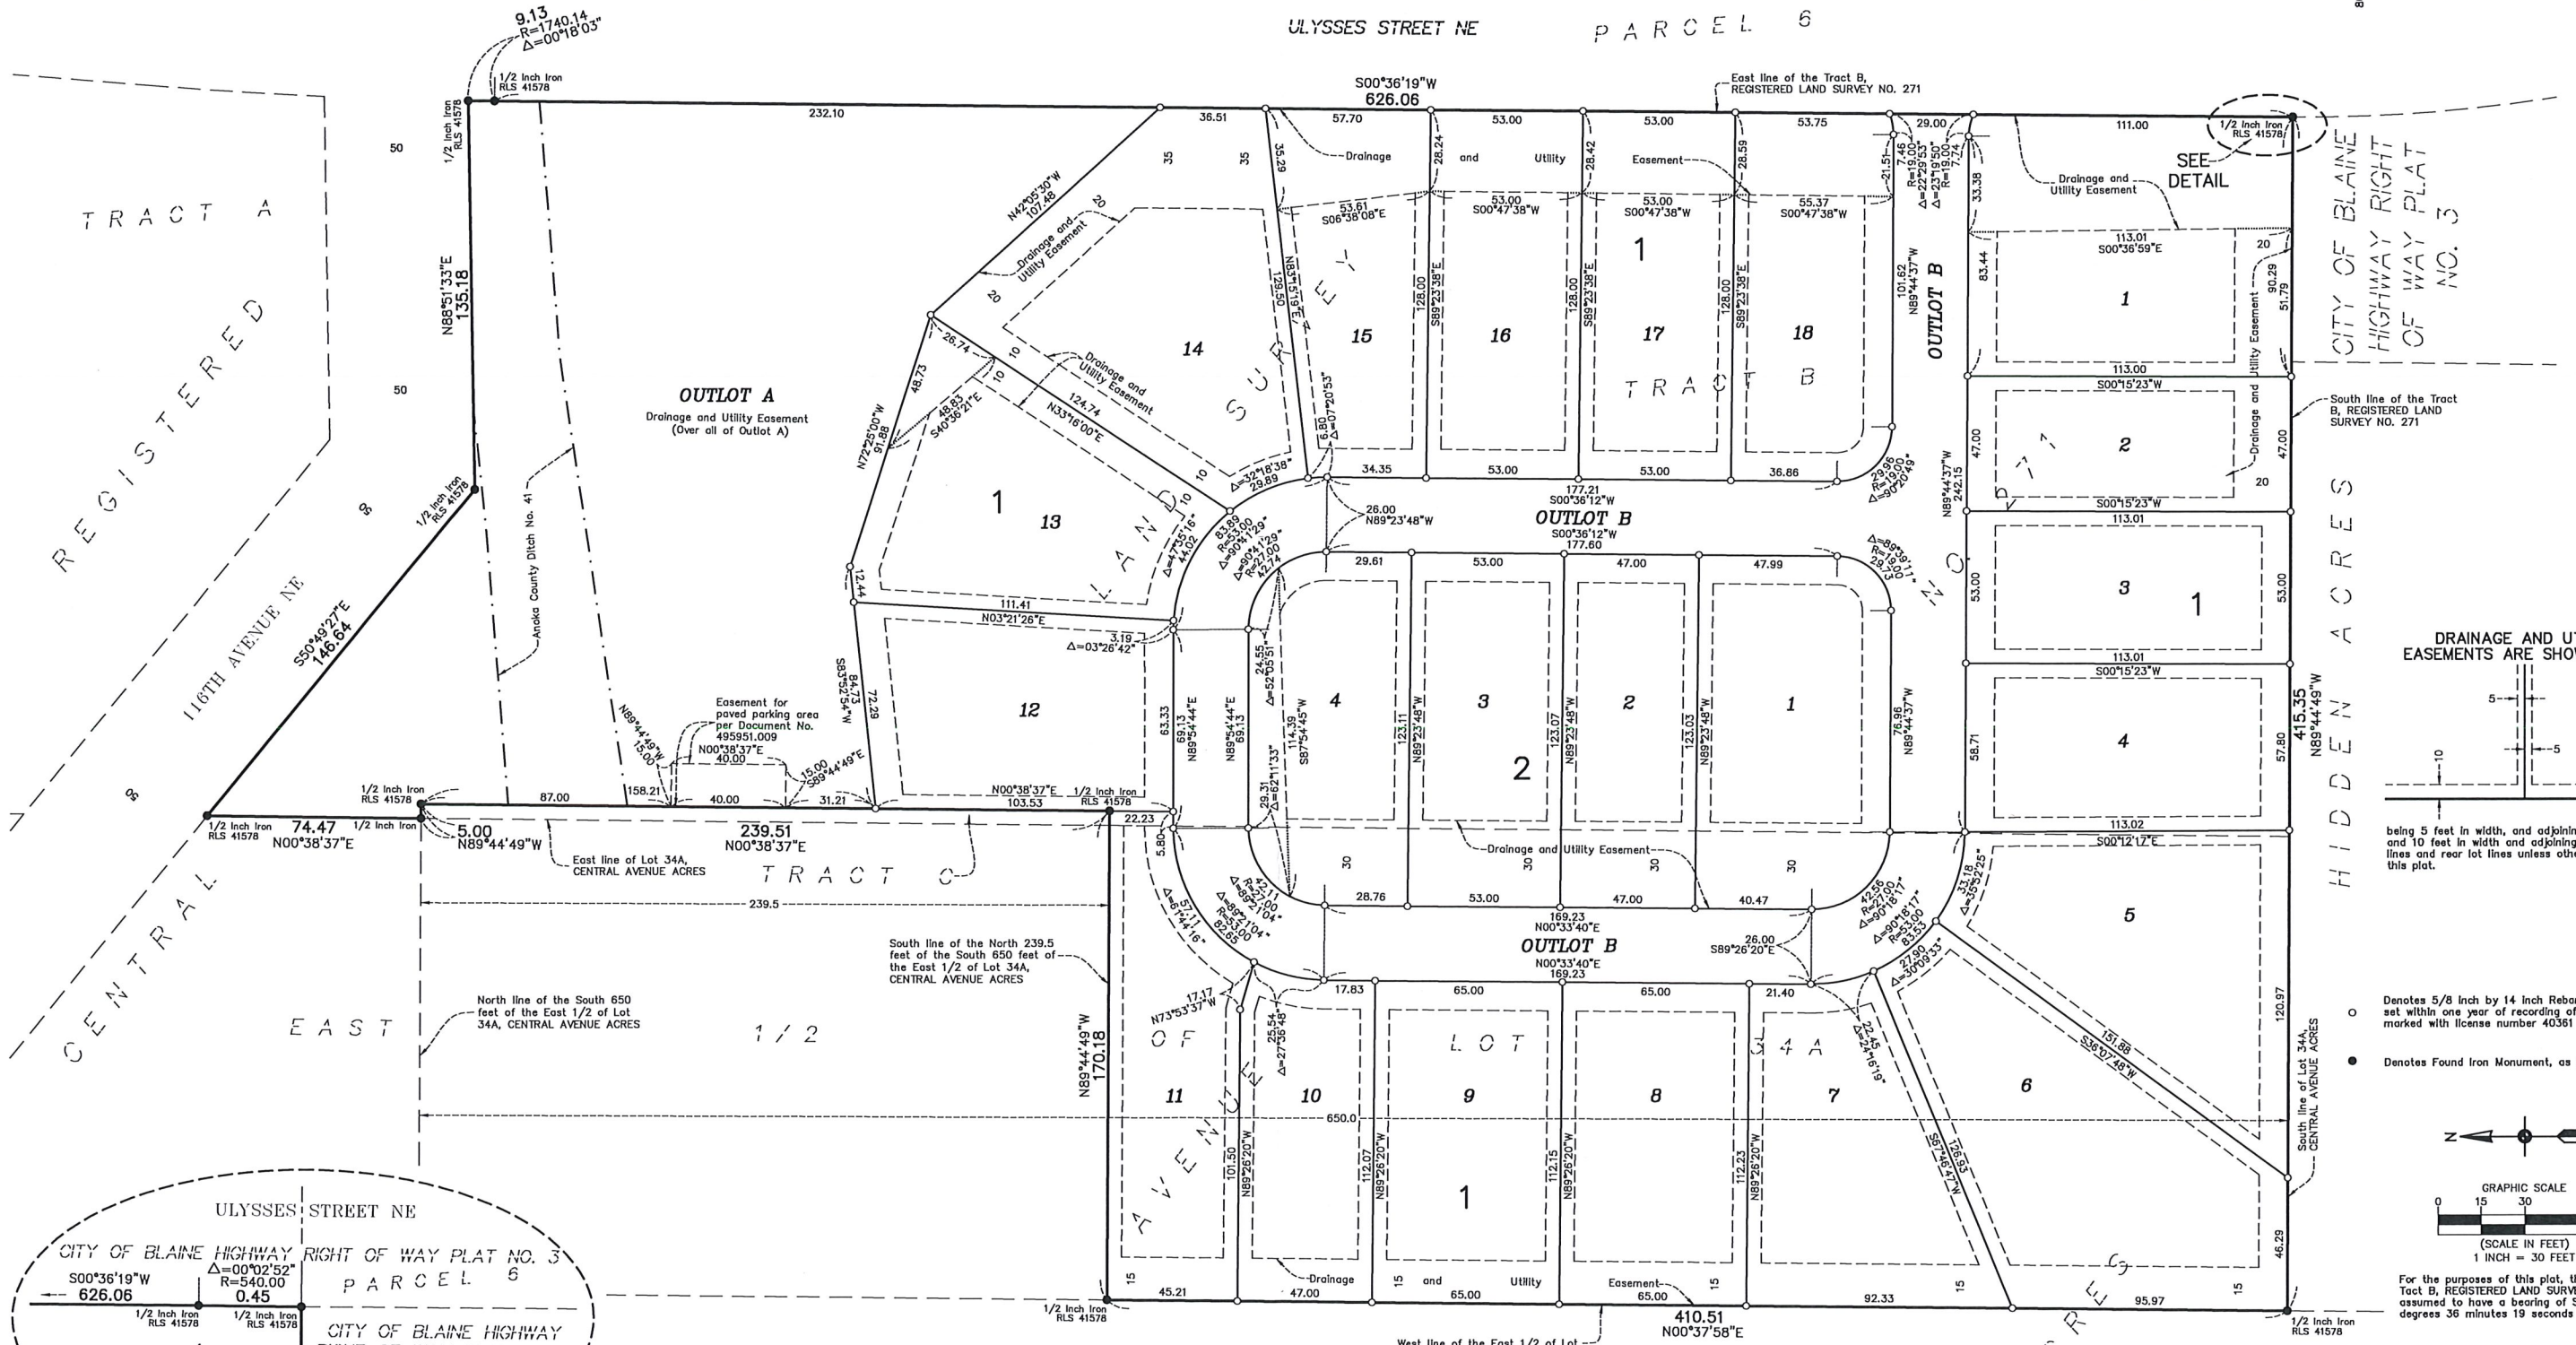

- Denotes 5/8 inch by 14 inch Rebar, set or to be set within one year of recording of this plat and marked with license number 40361
- Denotes Found Iron Monument, as noted

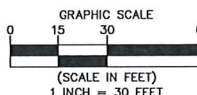

For the purposes of this plat, the East line of Tract B, REGISTERED LAND SURVEY NO. 271 is assumed to have a bearing of South 00 degrees 36 minutes 19 seconds West.

