


EXHIBIT "A"

PRELIMINARY
SUBJECT TO CHANGE

DATE: 10/29/2019

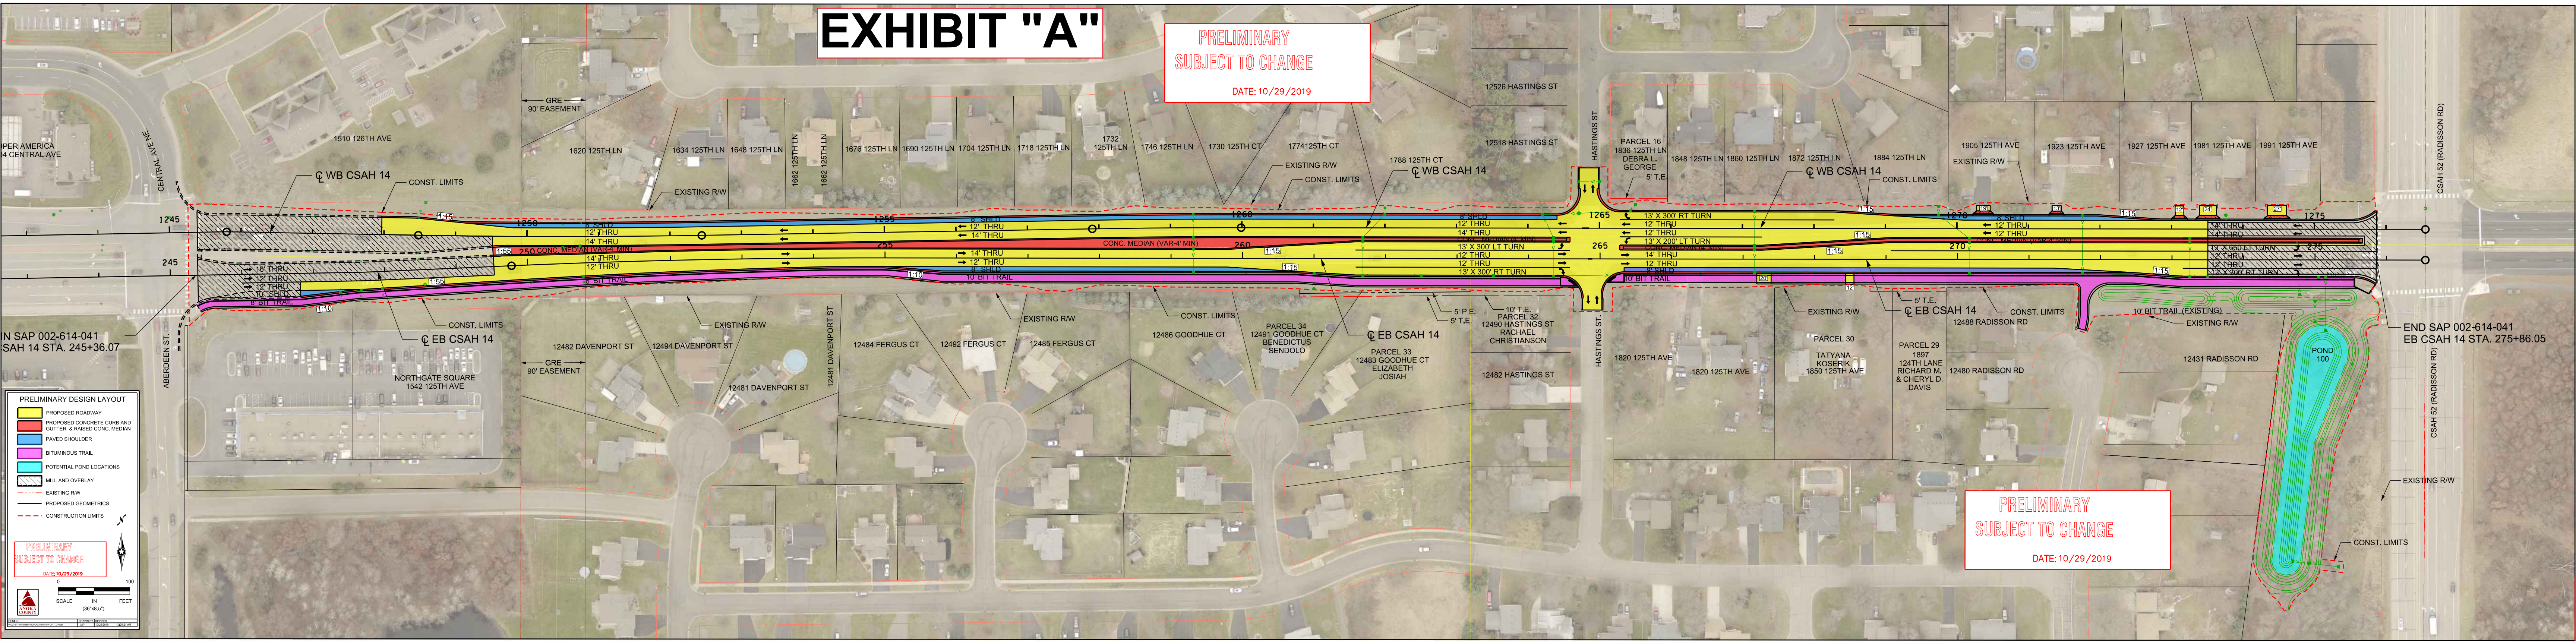

N SAP 002-614-041
SAH 14 STA. 245+36.07

END SAP 002-614-041
EB CSAH 14 STA. 275+86.05

PRELIMINARY DESIGN LAYOUT

- PROPOSED ROADWAY
- PROPOSED CONCRETE CURB AND GUTTER & RAISED CONC. MEDIAN
- PAVED SHOULDER
- BITUMINOUS TRAIL
- POTENTIAL POND LOCATIONS
- MILL AND OVERLAY
- EXISTING R/W
- PROPOSED GEOMETRICS
- CONSTRUCTION LIMITS

**PRELIMINARY
SUBJECT TO CHANGE**

DATE: 10/29/2019

SCALE
IN (36"x8.5")
FEET

0 100

ANOKA COUNTY

PRELIMINARY
SUBJECT TO CHANGE

DATE: 10/29/2019