


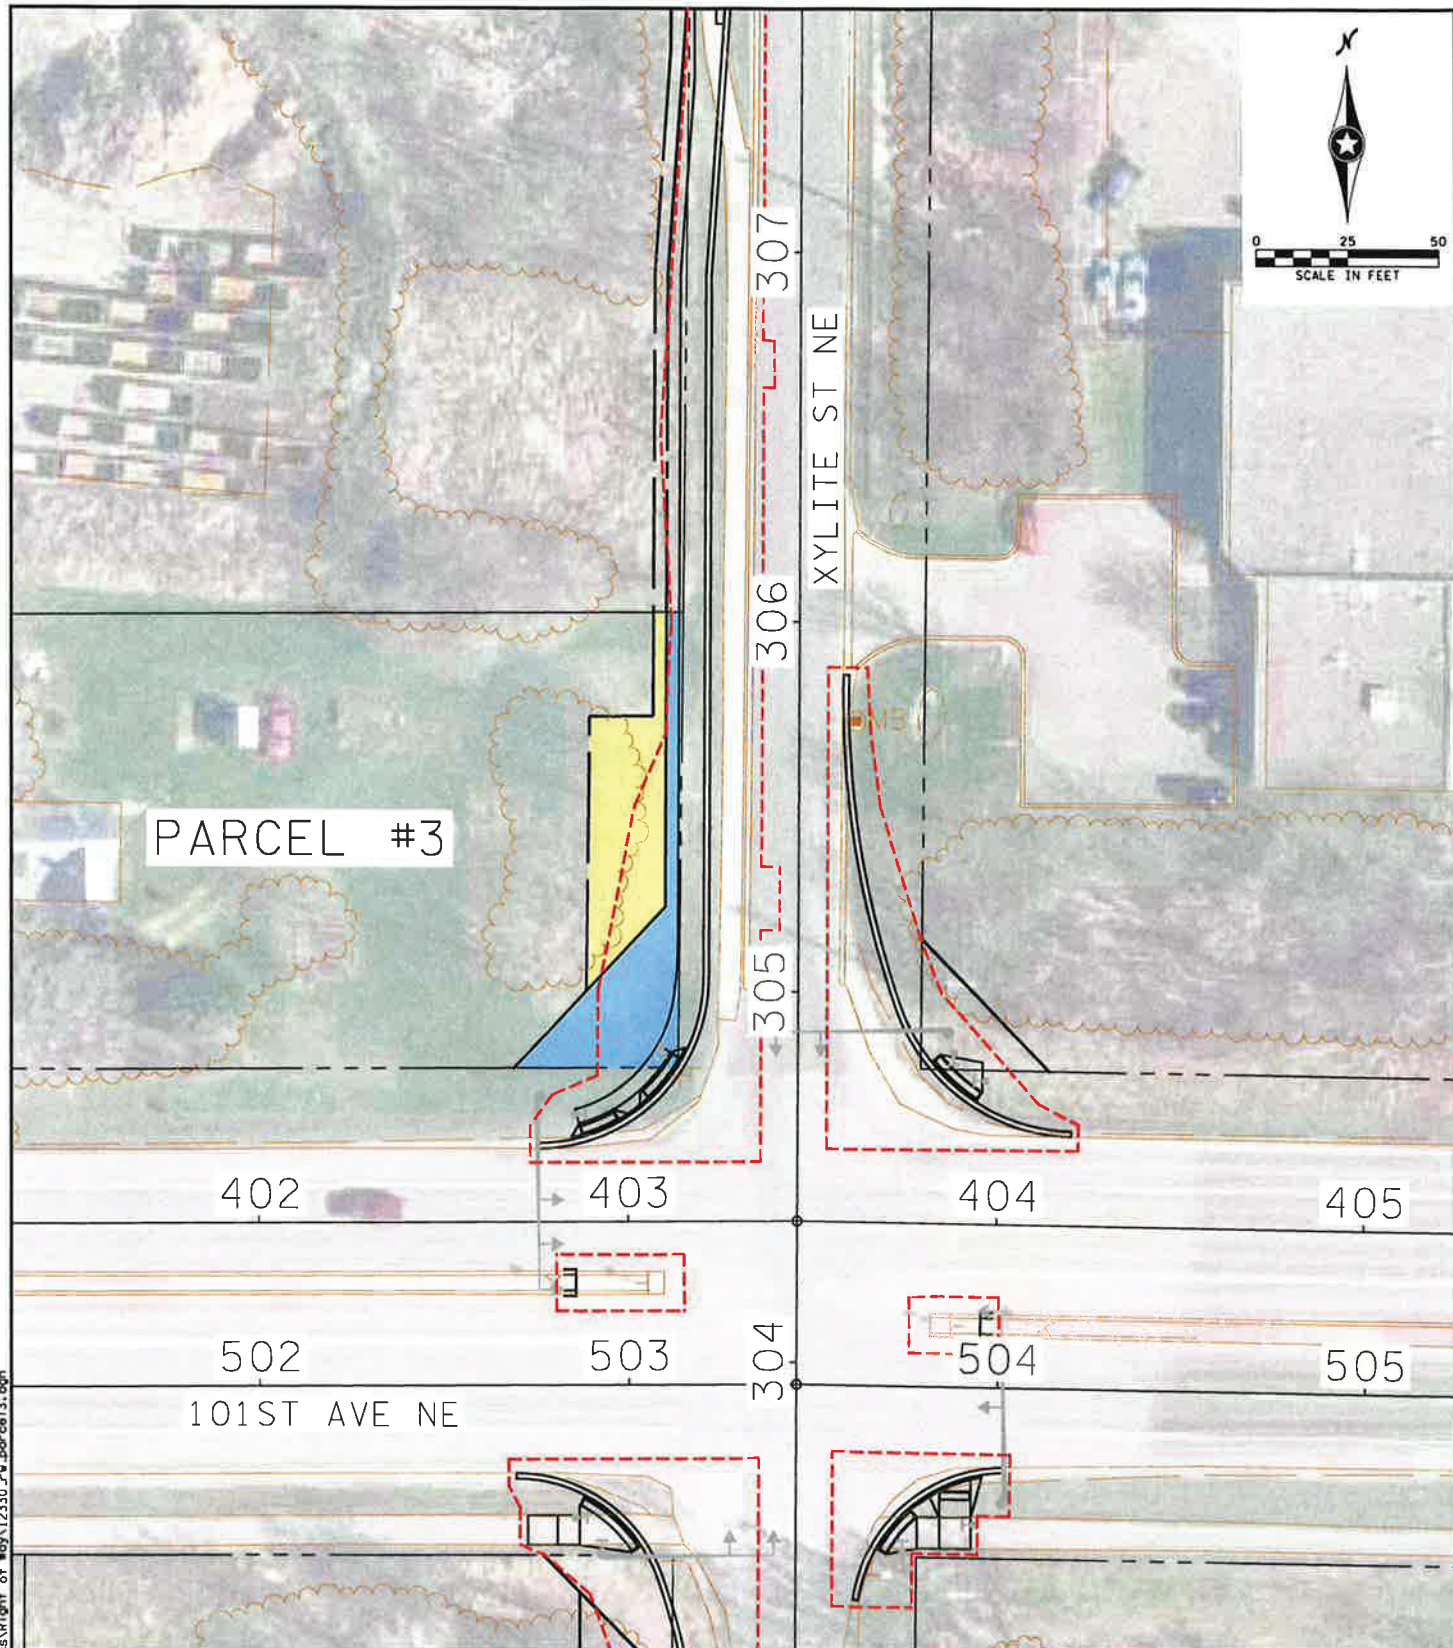

### LEGEND

CONST. LIMITS  
 EXISTING FEATURES  
 PROPOSED FEATURES



TREE REMOVAL  
 PROPOSED SIGNAL POLE

### AREAS (SQ FT)

| NEW R/W | NEW P.E. | T.E. |
|---------|----------|------|
| 1390    |          | 1410 |

2549 101ST AVE NE  
 PIN # 21-31-23-44-0016  
 S.A.P. 002-652-008, 106-020-035

PARCEL #3

2/28/2020